




FRONT ELEVATION

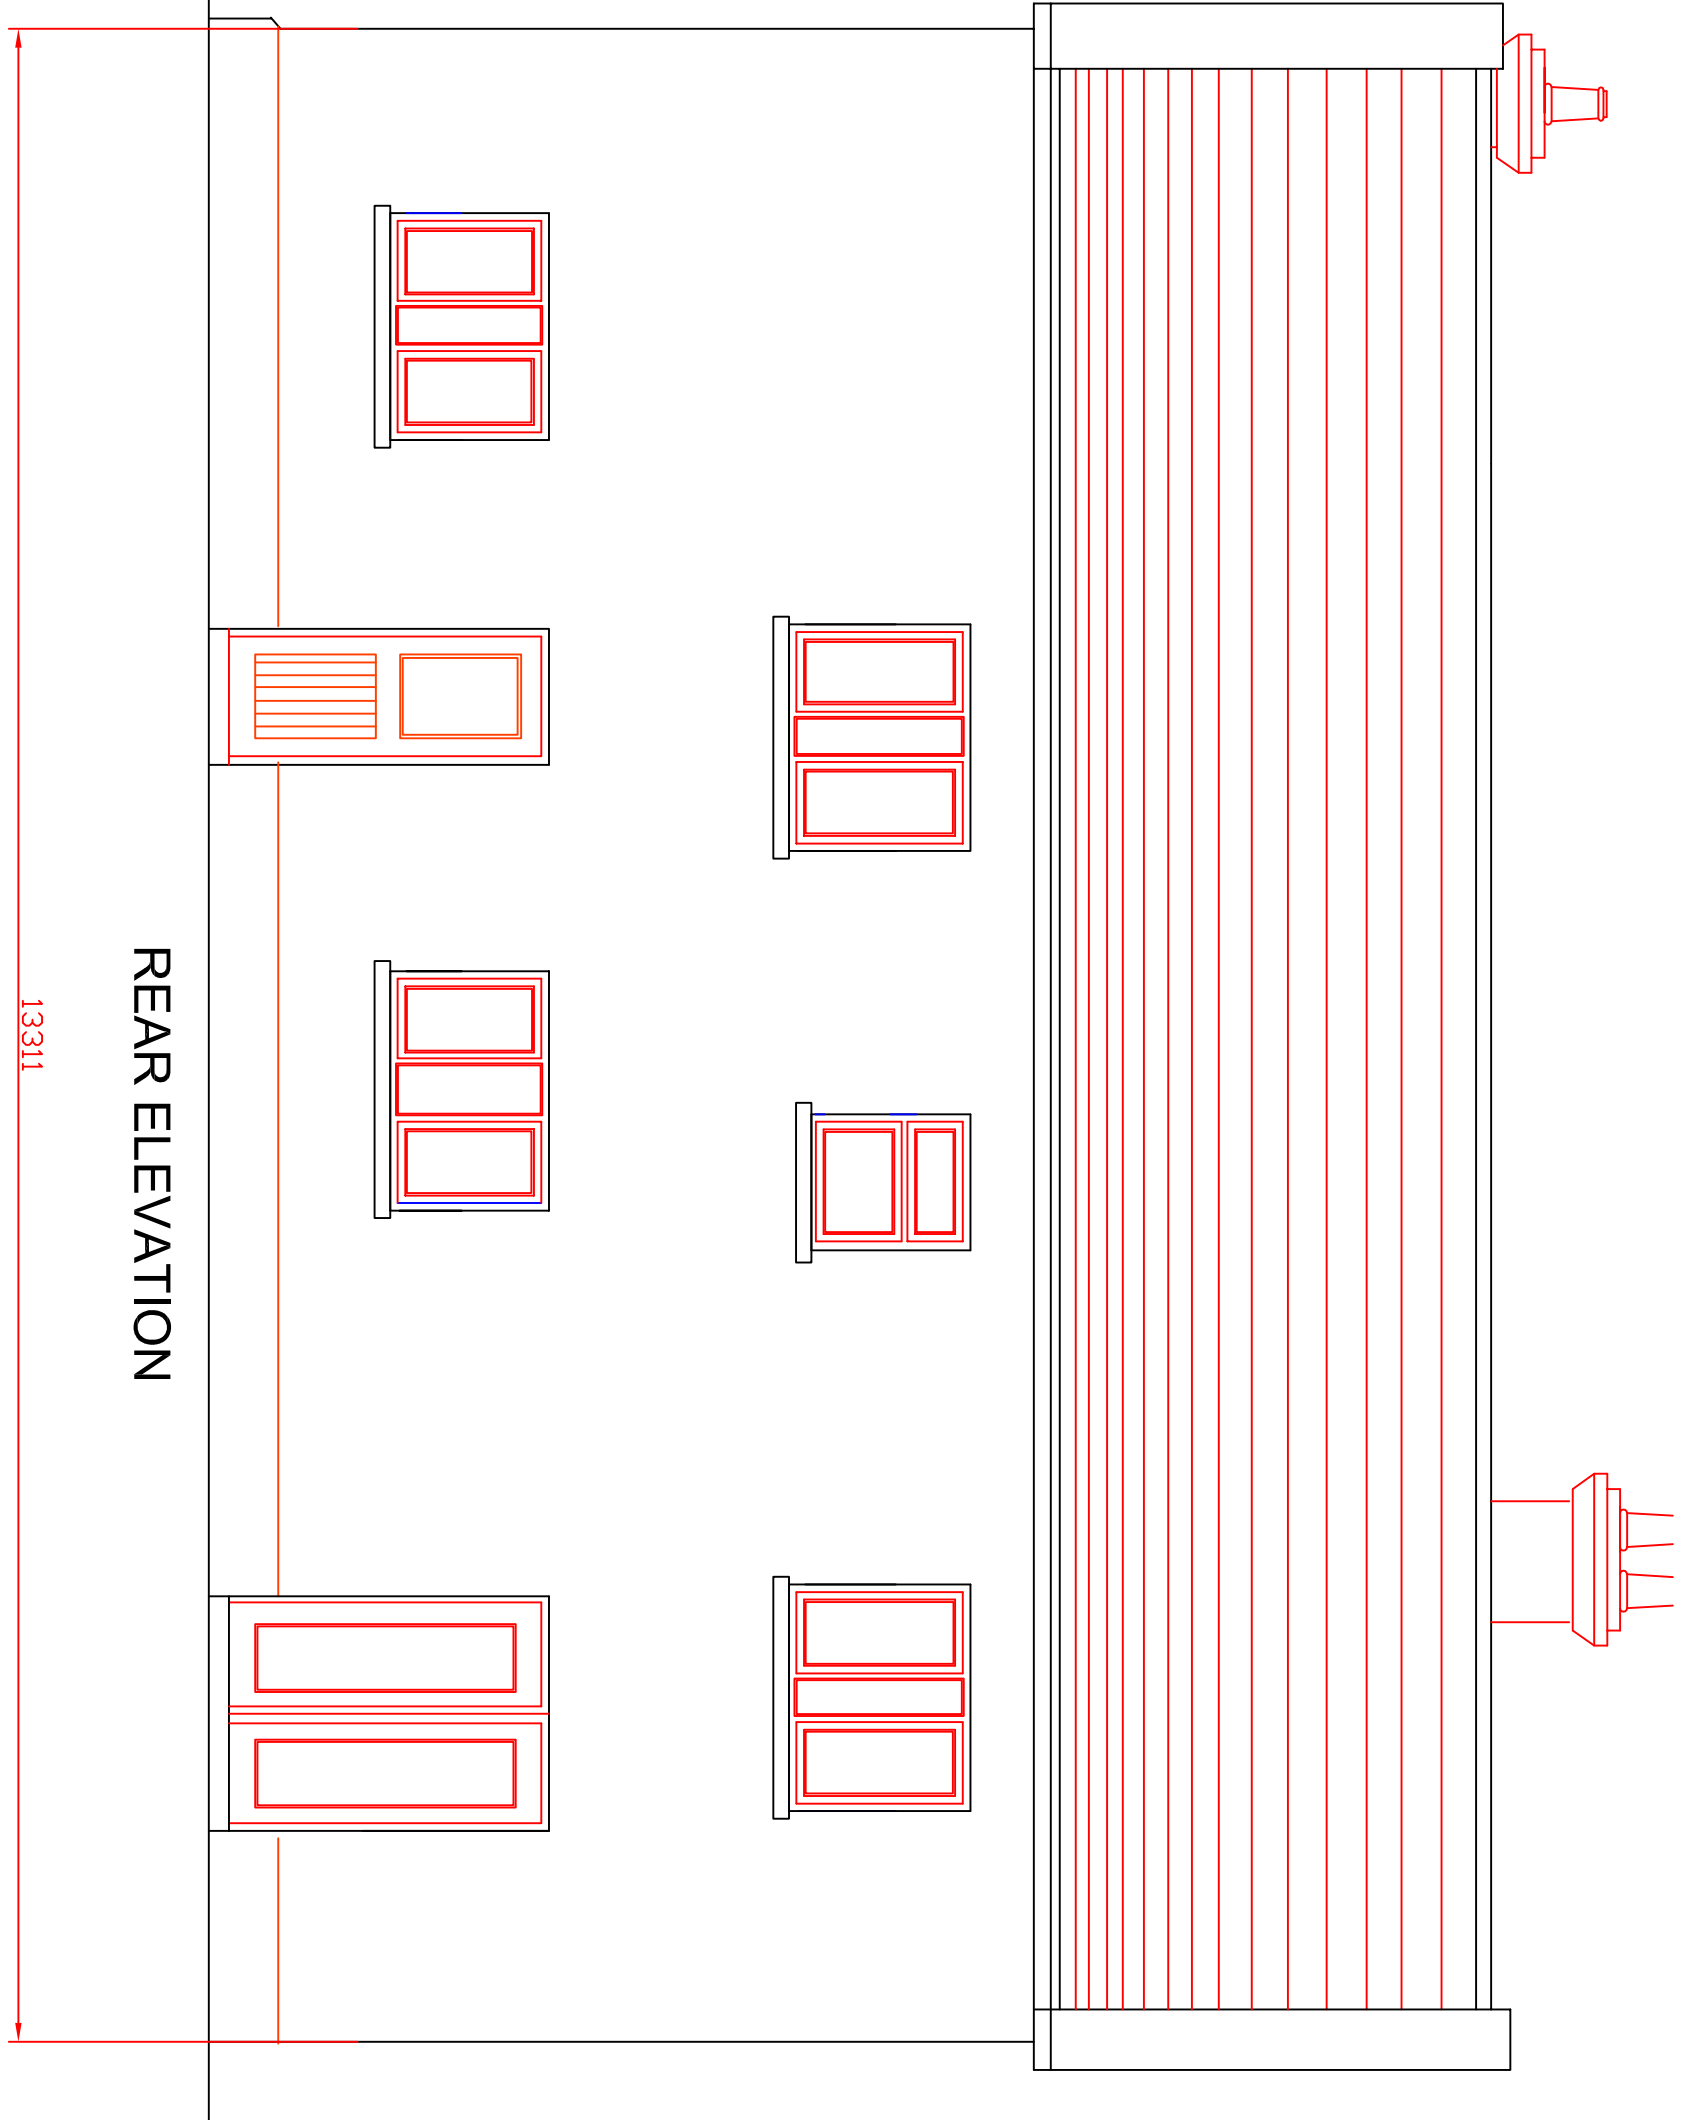

REAR ELEVATION

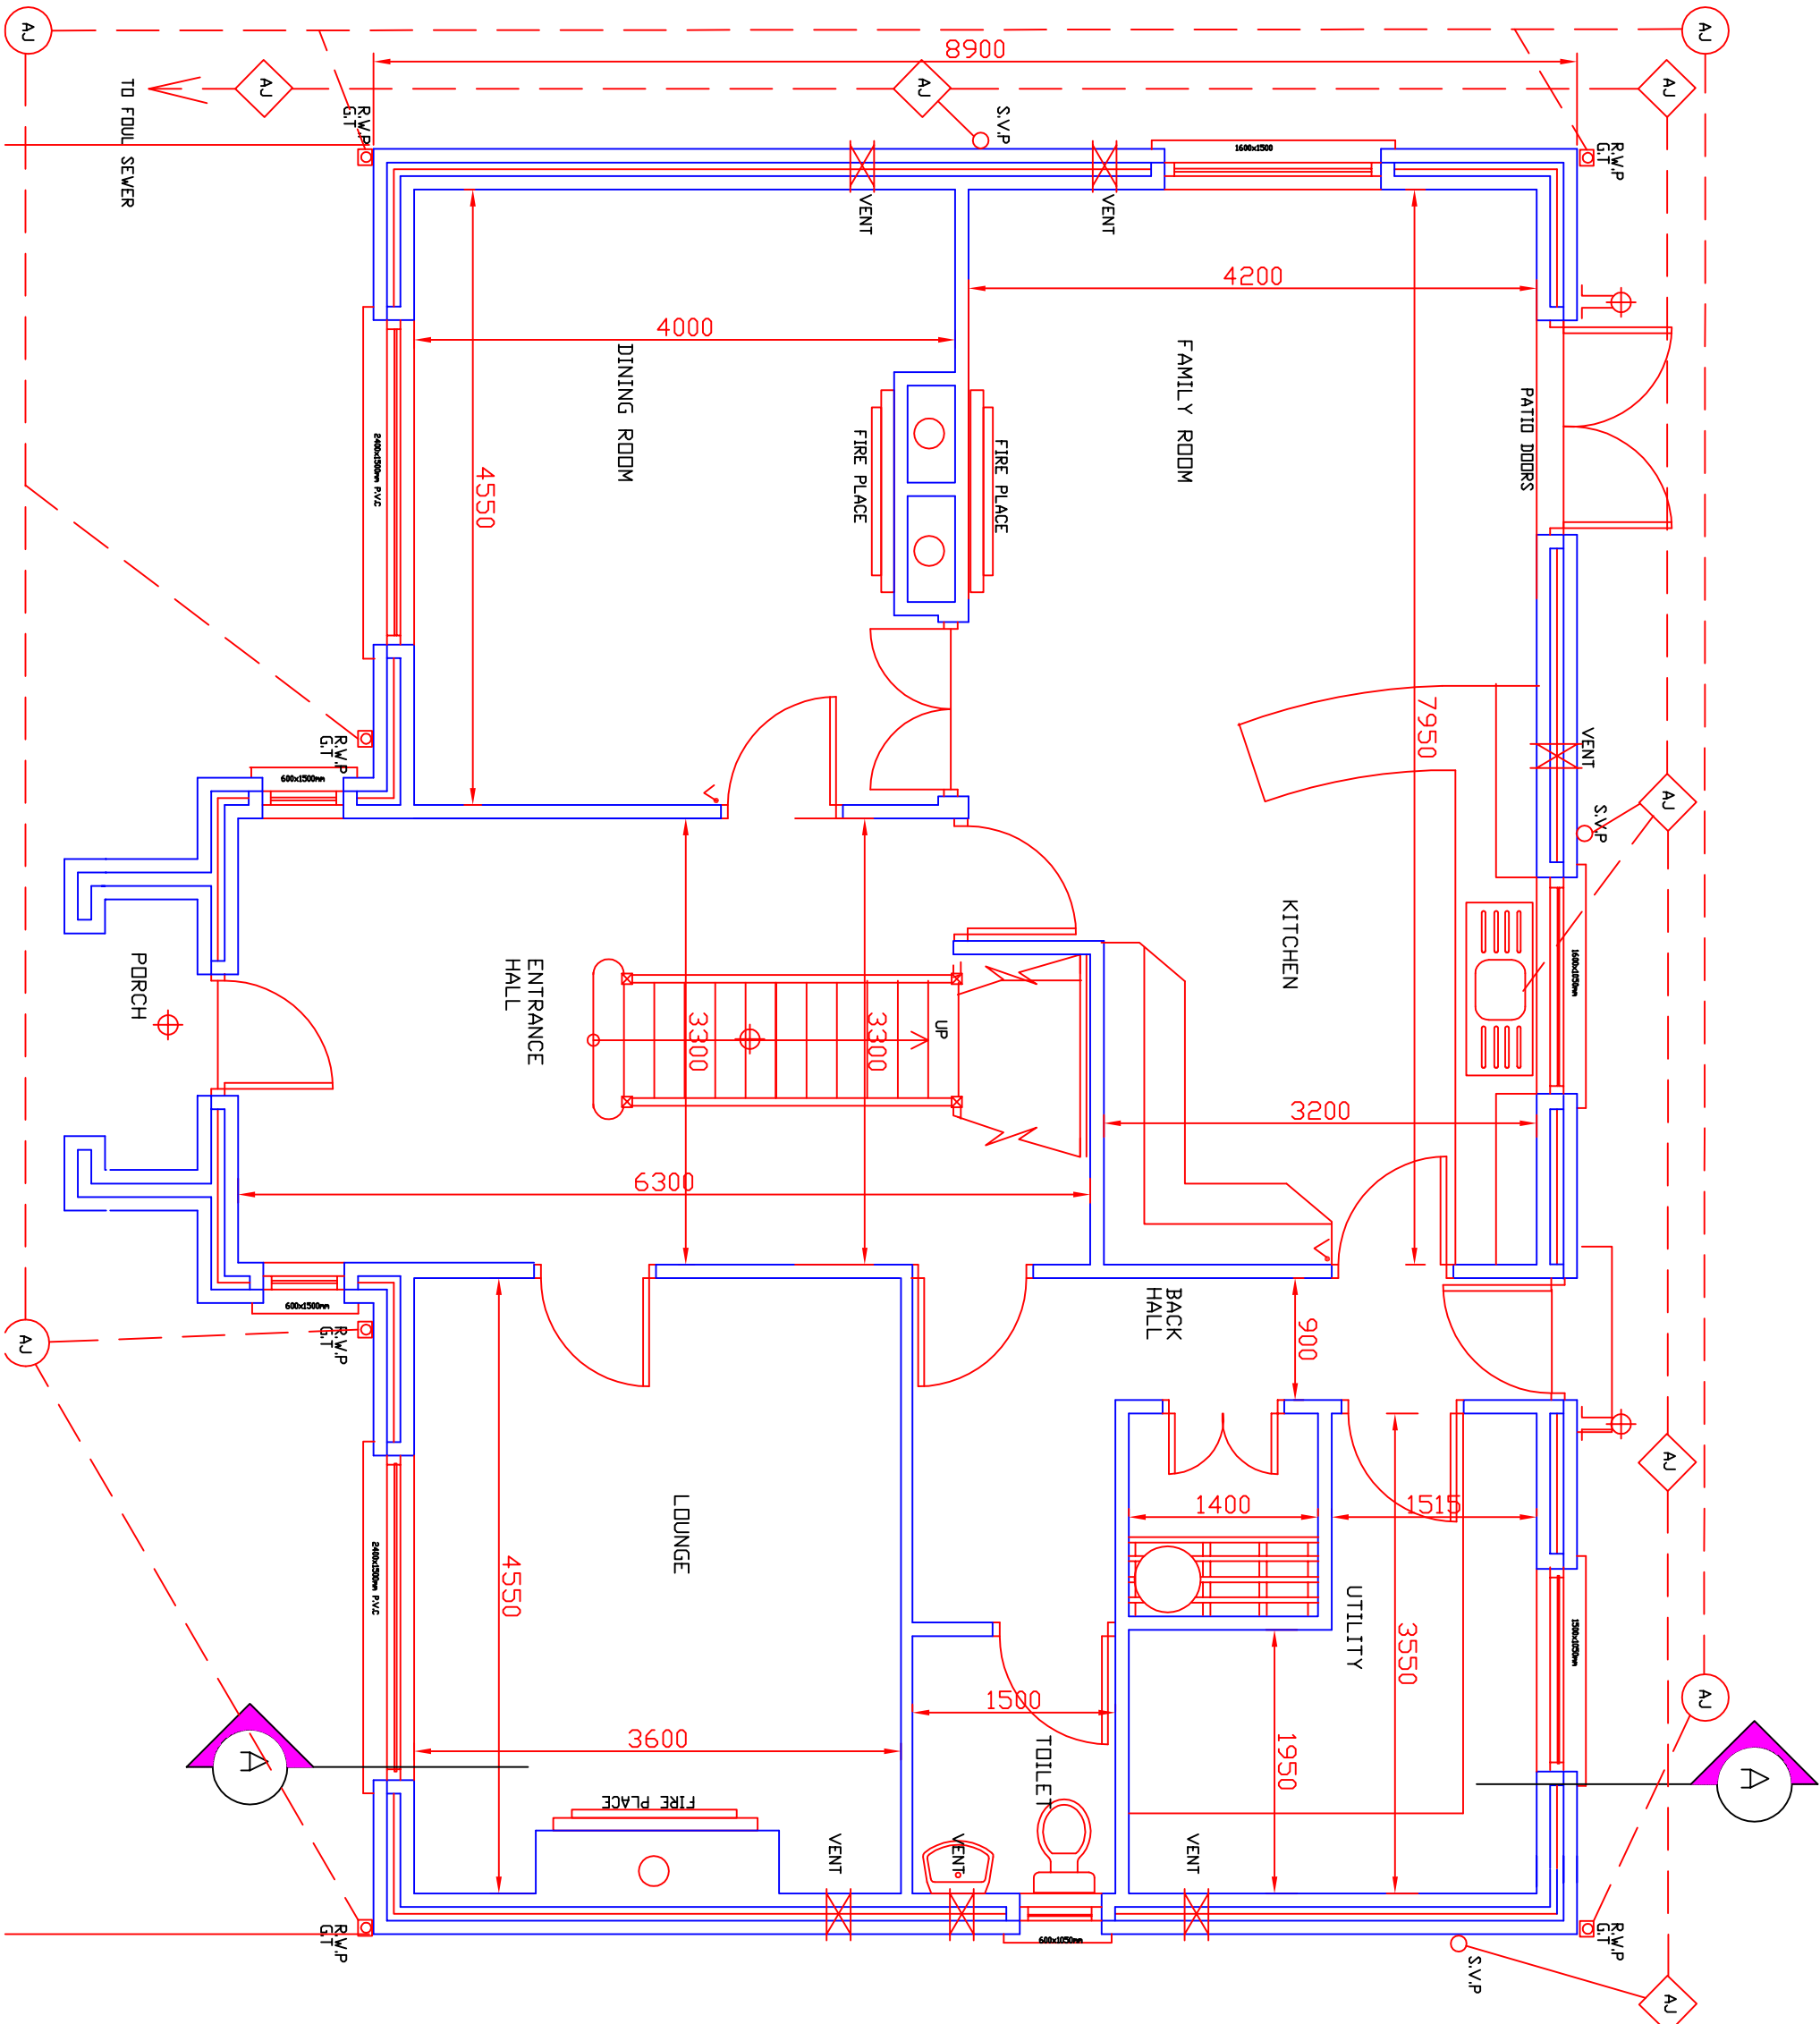

GROUND FLOOR PLAN

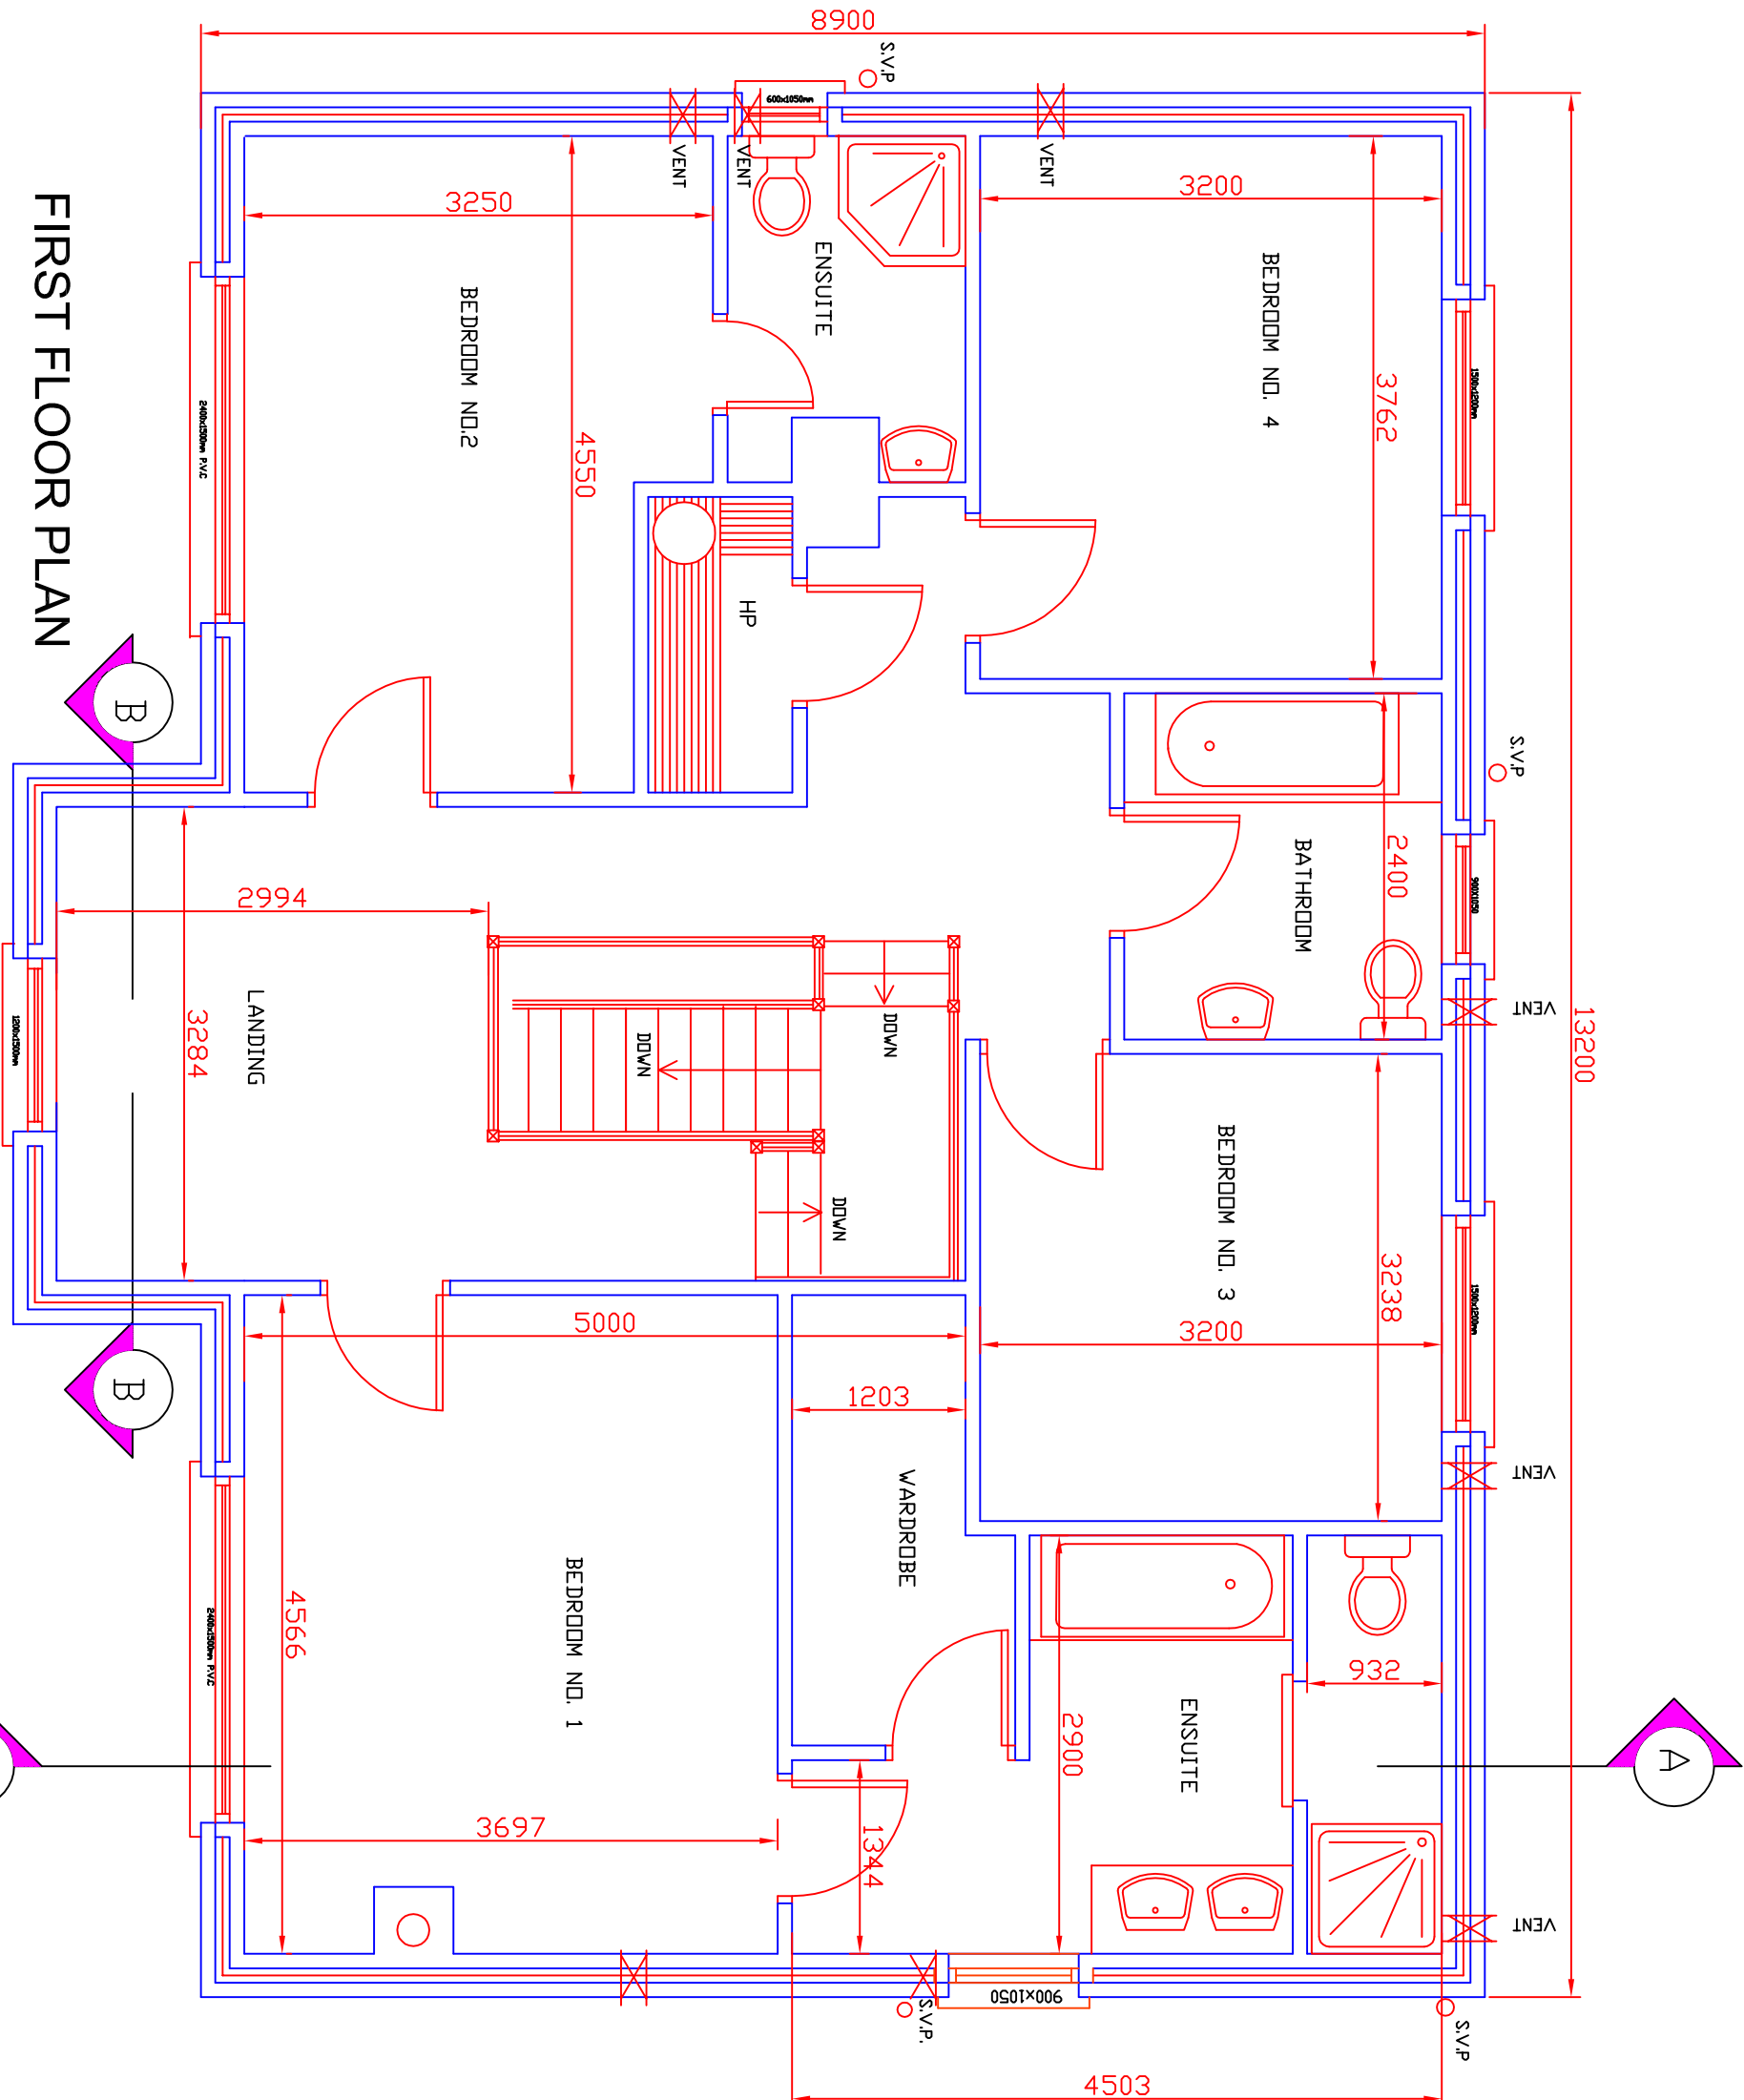

FIRST FLOOR PLAN

PERMISSION CONSEQUENT STAGE

AREAS:	FLOOR:	F.M.
1ST FLOOR:	10442	
TOTAL:	21964 SQ. M.	

Revision	Date	Description
1		
2		
3		
4		
5		
6		
7		
8		
9		
10		

URRAY ARCHITECTURAL SERVICES LTD.	GERARD AND JUSTIN HEFFERNAN
Project:	HOUSE TYPE 2
Drawings:	FLOOR PLANS AND ELEVATIONS
Date:	21/06/2024
Project:	HOUSE TYPE 2
Drawings:	FLOOR PLANS AND ELEVATIONS
Date:	21/06/2024
Project:	HOUSE TYPE 2
Drawings:	FLOOR PLANS AND ELEVATIONS
Date:	21/06/2024

Ordnance Survey Ireland Licence Number AR 0009707  
C Ordnance Survey Ireland and Government of Ireland