



Total Landscape Care

Michael Ashe  
Landscape Architect(Hons)  
Ballylemon Cappagh, Dungarvan  
087-6637402  
michaelashetlc@yahoo.ie

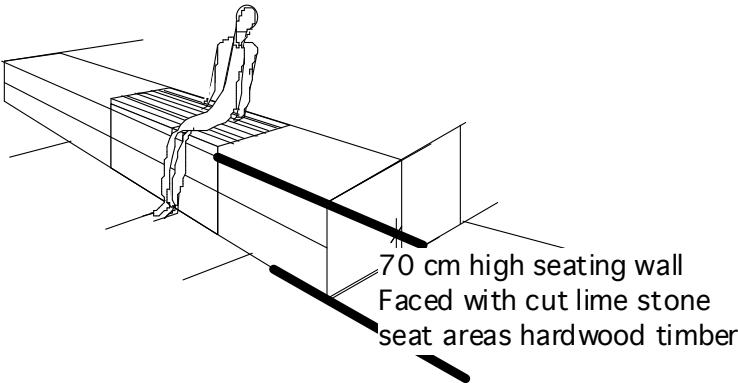



70 cm high seating wall  
Faced with cut lime stone  
seat areas hardwood timber

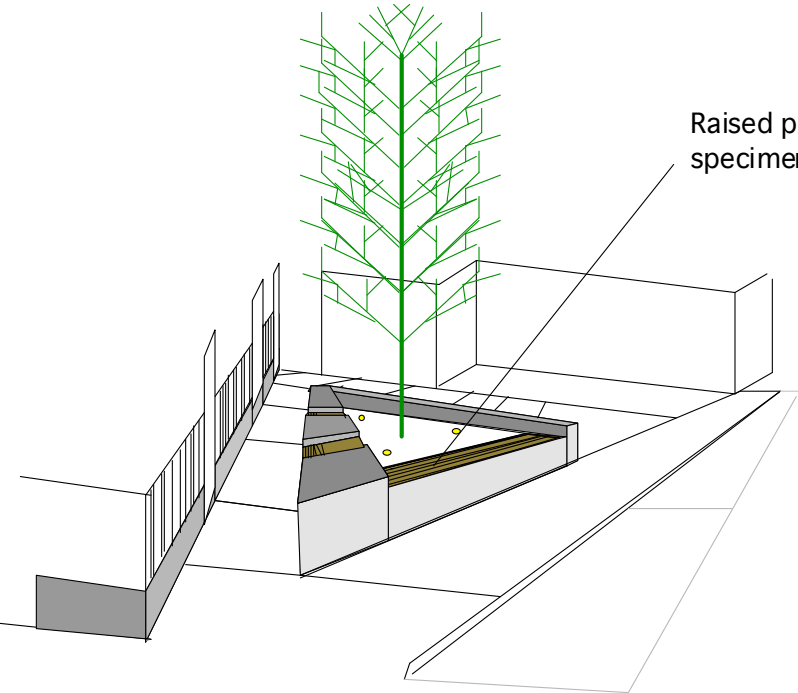

Raised planter Bed with  
specimen tree under light by spot lights.

1.5 m wide Cobble paved paths  
with 10mm joints.

24sqm of raised planter bed  
with specimen tree, low  
hedge to define edge. Remaining  
soil surface to be planted with  
herbs.

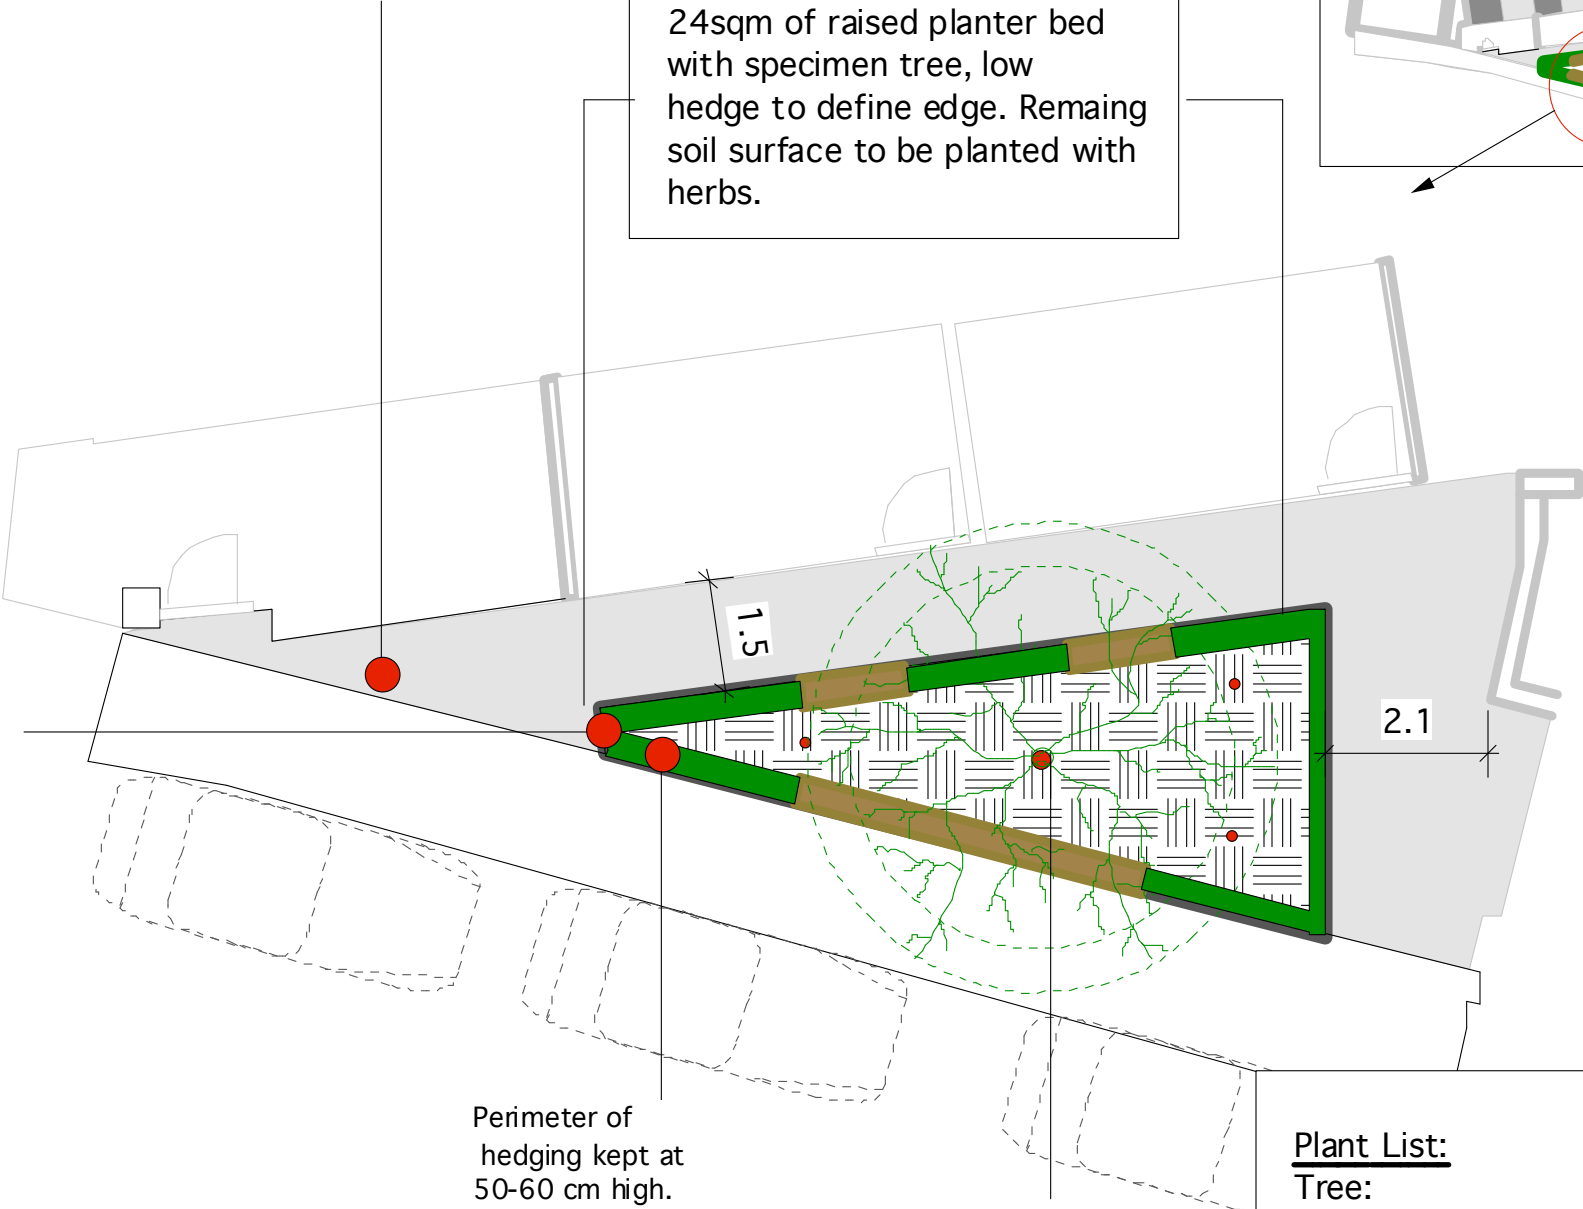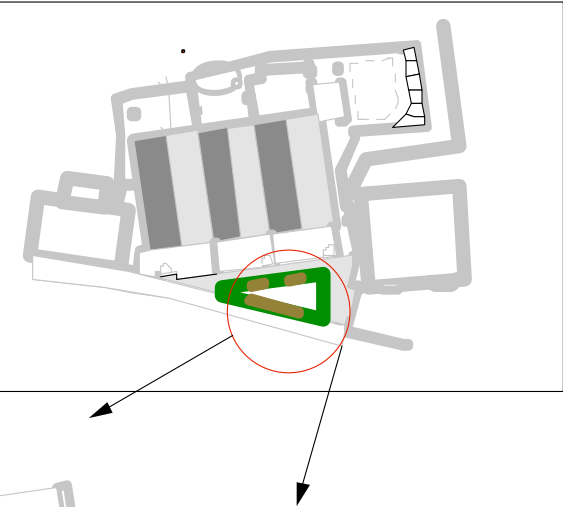

Perimeter of  
hedging kept at  
50-60 cm high.

(1) Pinus nigra

SCALE	1: 100
Project:	
Proposed Landscape:	
Garage site,Kilmacthomas	
For Horson Construction	
Date :	12/01/2023
Drawing:	M.A
Job No.:	12-01-23

Plant List:

Tree:	
(1) Pinus nigra	75 L
hedge edging:	
75 Ilex crenata (jap holly)	5L
Herbs:	
(18) Origanum majorana	P9's
(15) Thymus vulgaris	P9's
(18) Landula angustifolia	1.5 L
(18) Allium sch (chives)	1.5L
(15) Allium hollandicum	bulbs