

Figured dimensions only are to be used. All dimensions to be checked onsite. Differences between drawings and between drawings and specification or bills of quantities to be reported to Engineer/Architect


The copyright of the drawings and designs contained therein remains vested in the JOHN DINNEEN BE MIEI

Revisions:	By	Chkd	Date:
A	ISSUED FOR PLANNING	JD	11.03.10

2.0m high block wall plastered (facing open space) and capped to Local Authority Approval.

Timber post and rail fence placed in from of existing natural ditch. Existing ditch to be made good where necessary.

1.8m high concrete post and timber panel fence between private space of adjoining dwellings.

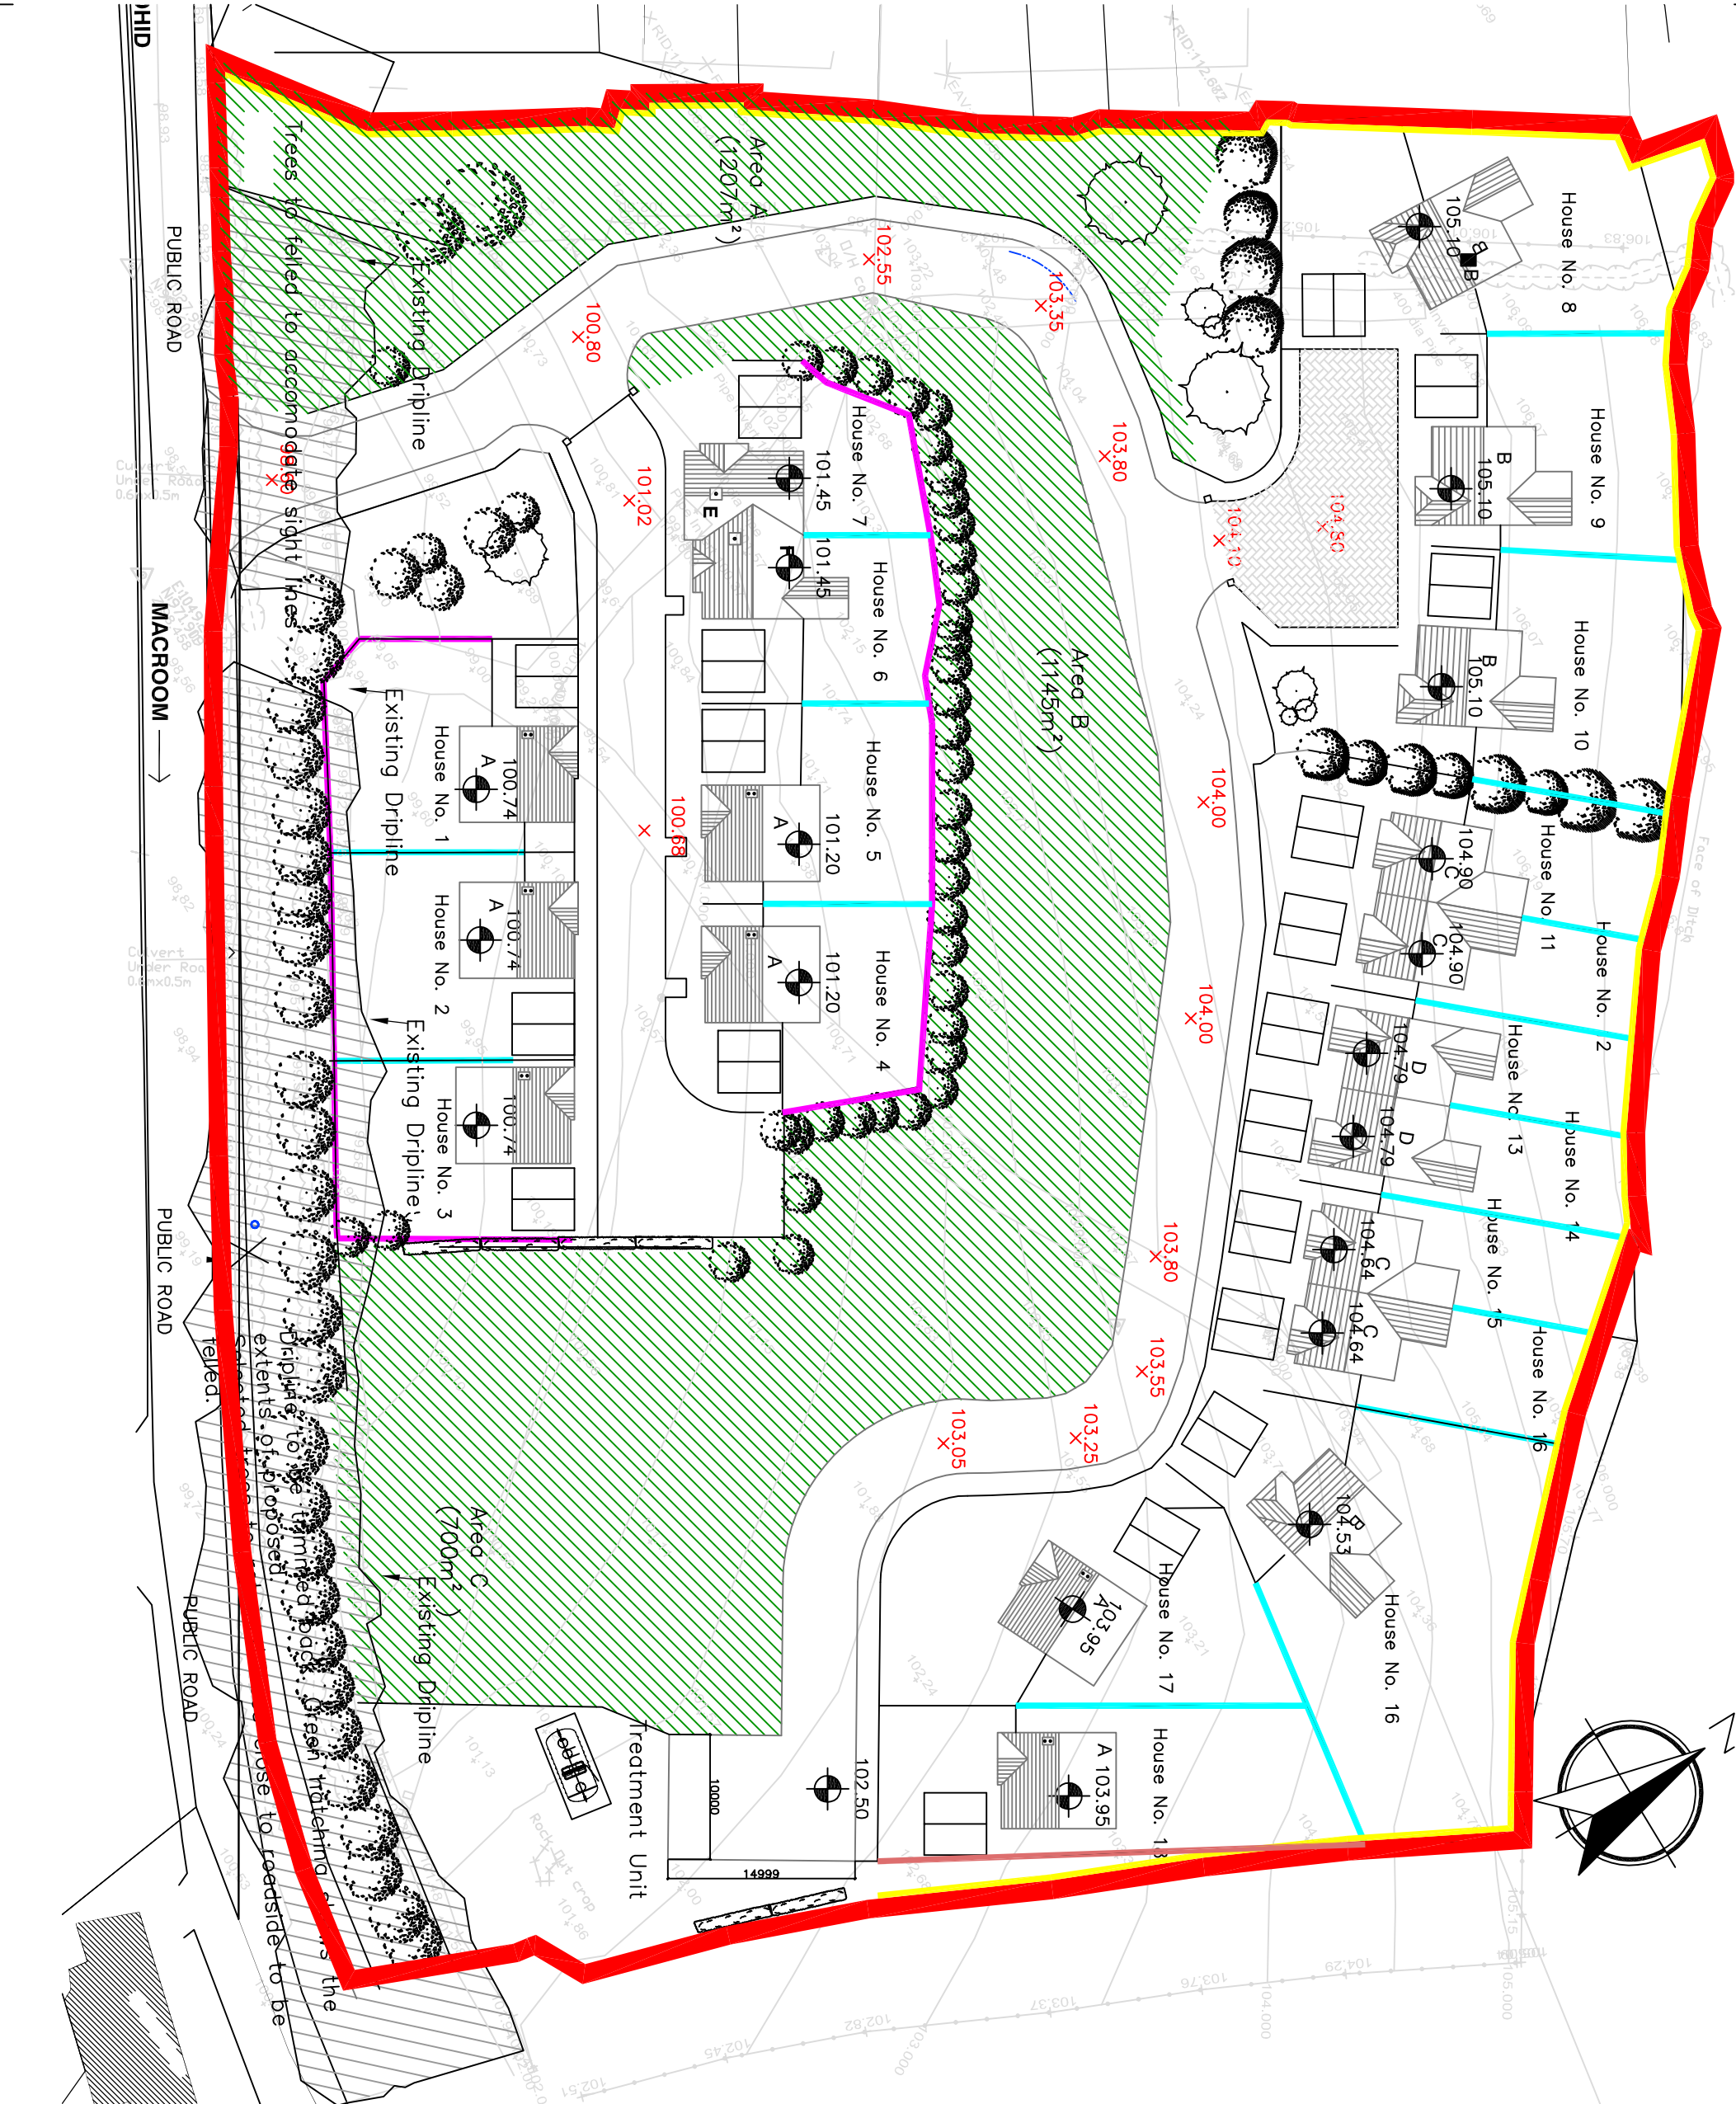

Client:  
Mary Teresa Kelleher  
Planning Reference 09/6458

Project:  
Housing Development,  
Garraenagappul, Clondrohid,  
Macroom, Co. Cork.

Drawing Title:  
Site Plan  
Boundary Treatments

Scale @ A3: 1/500  
Project Co-Ordinator: JD  
Date: Feb 10

Job No: 1010  
Stage: P P05  
Rev: A

Issue Status:  
Construction ☐ Preliminary ☐  
Information ☐ Approval ☐  
Tender ☐ Planning ☐

JOHN DINNEEN & ASSOCIATES CONSULTING ENGINEERS  
Offices  
3 Ins Crahn  
Old Timoleague Road  
Clonakilly  
Co. Cork  
Tel: 023 - 580 09  
Mobile: 086 - 822 2911  
john@dinneen@gmail.com  
Engineering  
Planning  
Surveying  
Certification  
Landscape  
Architectural



ERROR: syntaxerror  
OFFENDING COMMAND: --nostringval--

STACK:

/Title  
( )  
/Subject  
(D:20100406163546+01'00')  
/ModDate  
( )  
/Keywords  
(PDFCreator Version 0.9.5)  
/Creator  
(D:20100406163546+01'00')  
/CreationDate  
(John)  
/Author  
-mark-