
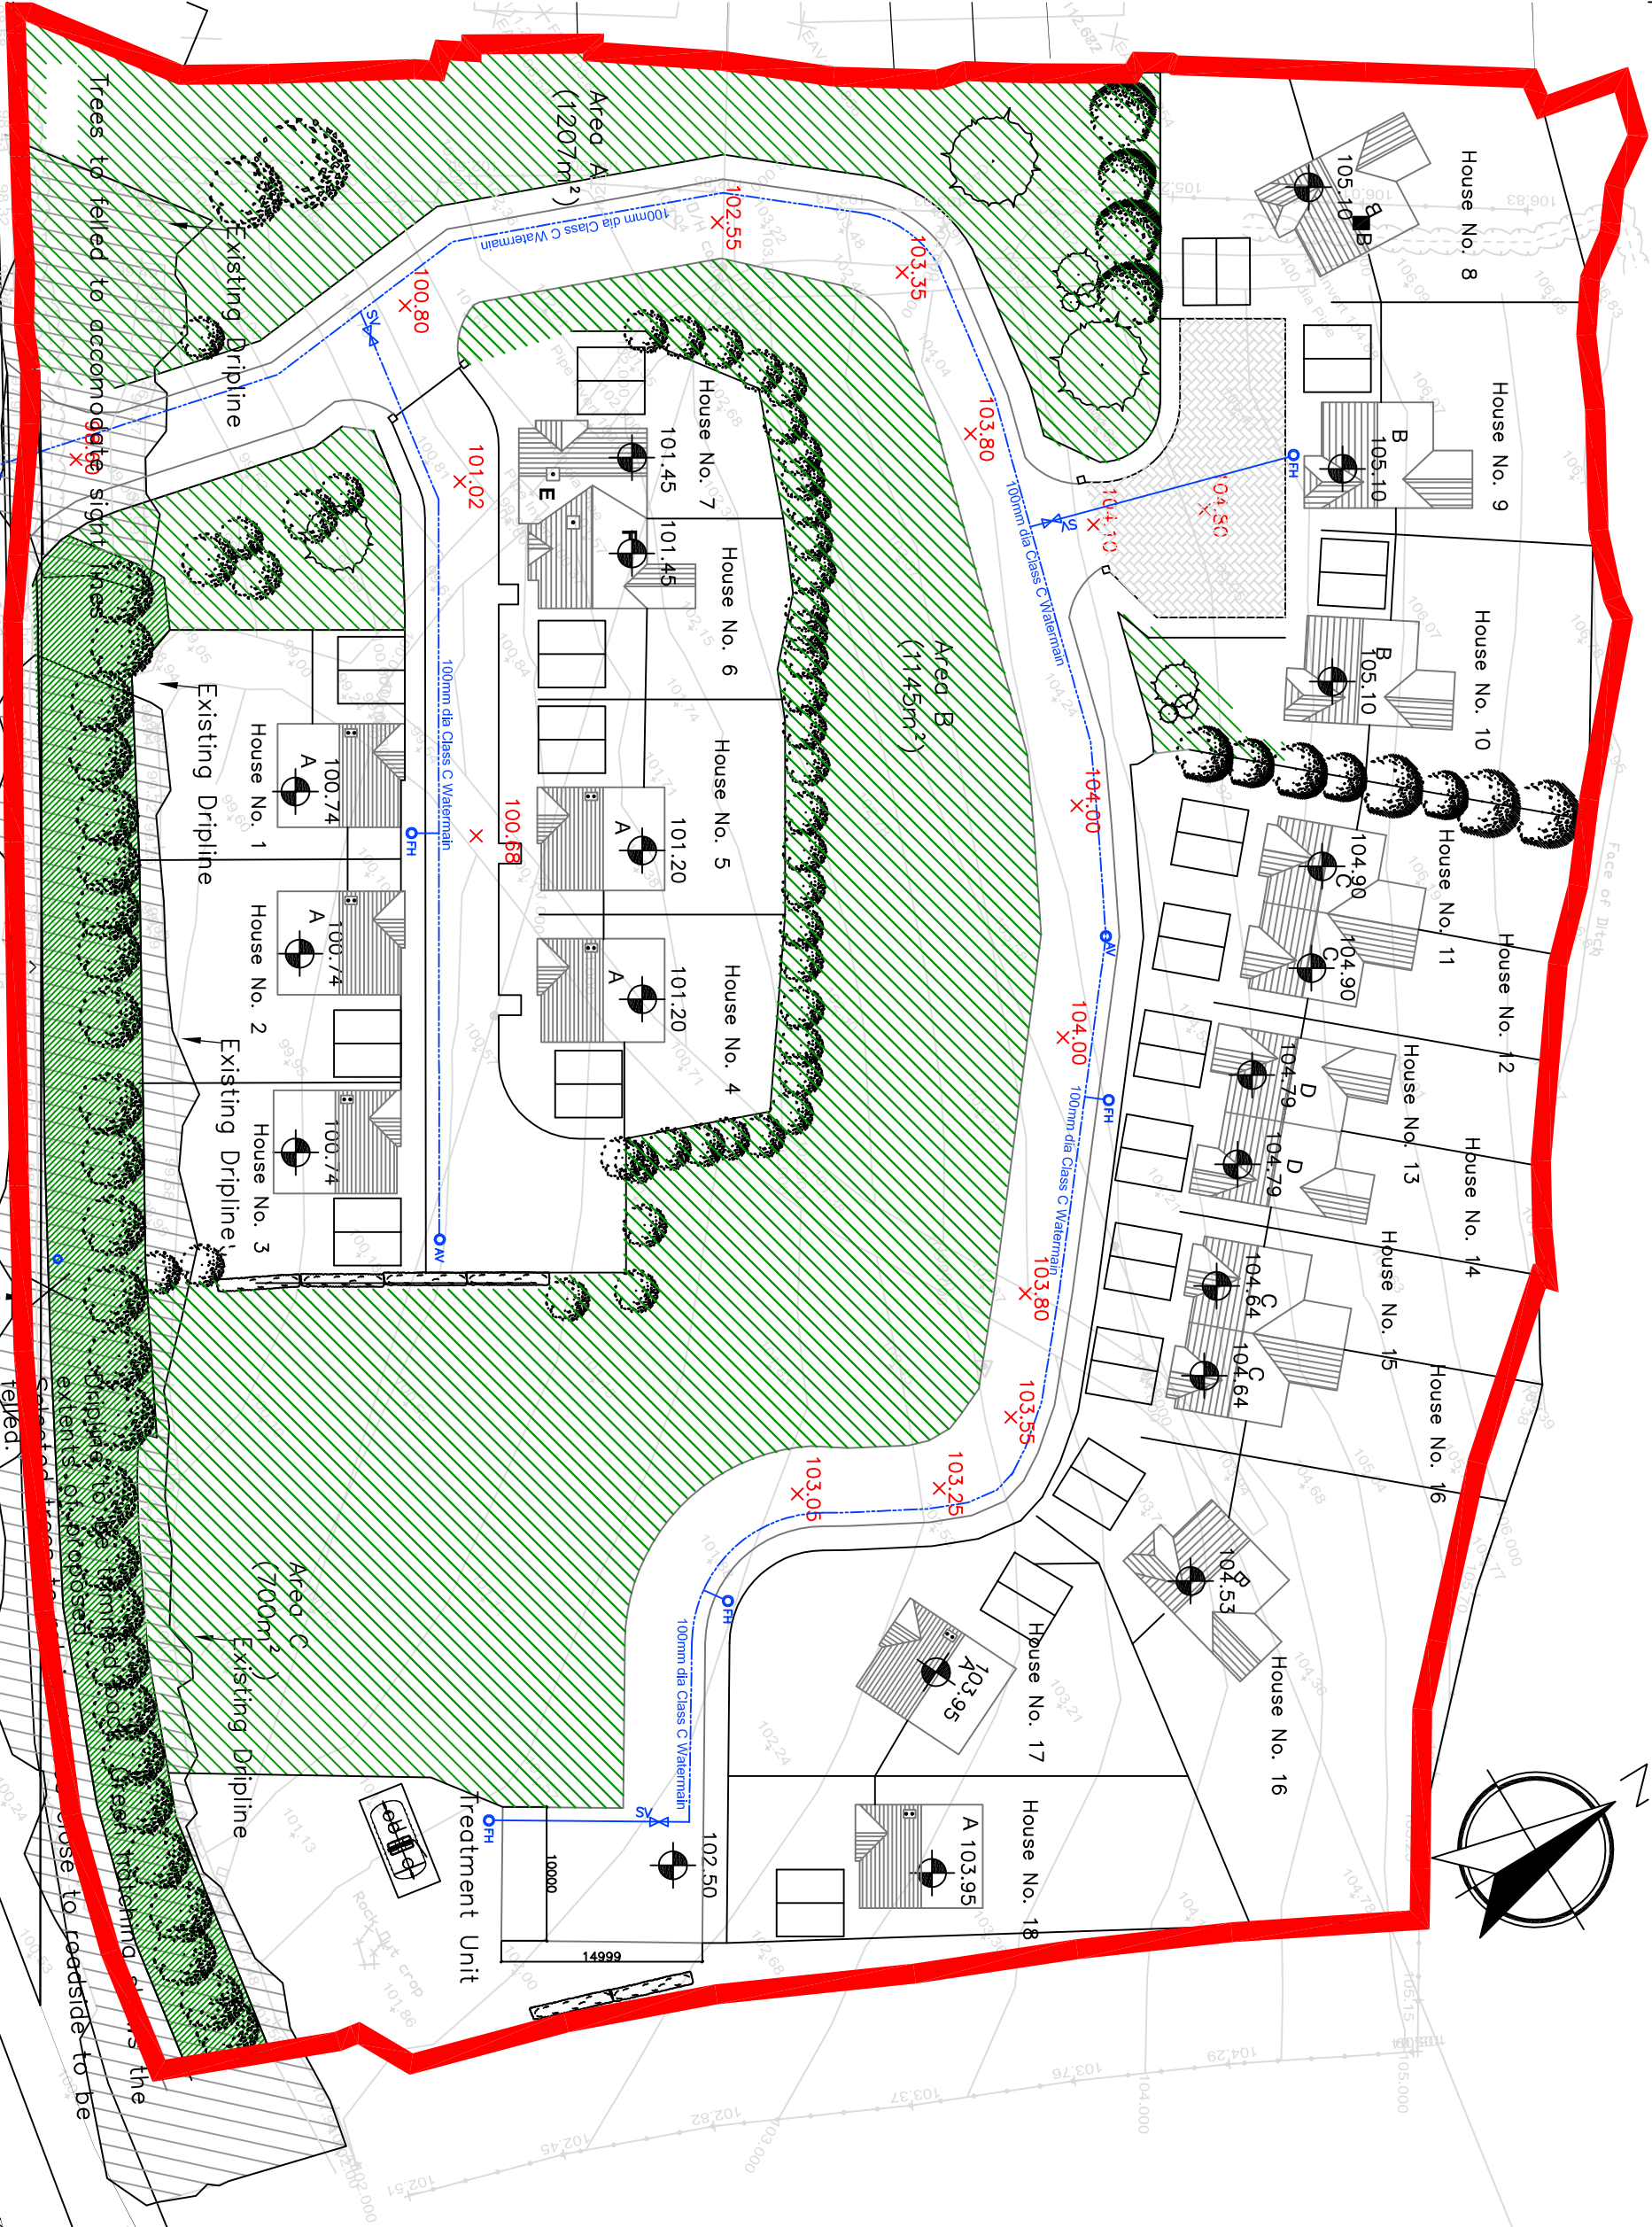


Figure dimensions only are to be used. All dimensions to be checked onsite. Differences between drawings and between drawings and specification or bills of quantities to be reported to Engineer/Architect

The copyright of the drawings and designs contained therein remains vested in the JOHN DINNEEN BE MIEI

Revisions:	By	Chkd	Date:
A	ISSUED FOR PLANNING	JD	11.03.10

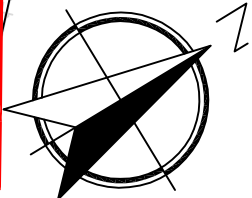

Client:
Mary Teresa Kelleher
Planning Reference 09/6458

Project:
Housing Development,
Garranagappul, Clondrohid,
Macroon, Co. Cork.

Drawing Title:
Site Plan
Watermain

Scale @ A3: 1/500
Project Co-Ordinator: JD
Date: Feb 10

Job No: 1010
Stage: Drawing No: P P 02
Rev: A

Issue Status:
Construction ☐ Preliminary ☐
Information ☐ Approval ☐
Tender ☐ Planning ☐

JOHN DINNEEN
& ASSOCIATES
CONSULTING
ENGINEERS
Offices
3 Iris Cuihn
Old Trillick Road
Clonakilly
Co. Cork

john@dinneen@gmail.com
Tel: 023 - 580 09
Mobile: 086 - 822 2911
Engineering
Planning
Surveying
Certification
Landscape
Architectural

ERROR: syntaxerror
OFFENDING COMMAND: --nostringval--

STACK:

/Title
()
/Subject
(D:20100406163657+01'00')
/ModDate
()
/Keywords
(PDFCreator Version 0.9.5)
/Creator
(D:20100406163657+01'00')
/CreationDate
(John)
/Author
-mark-