


Revisions:	By	Chkd	Date:
A	ISSUED FOR PLANNING	JD	11.03.10

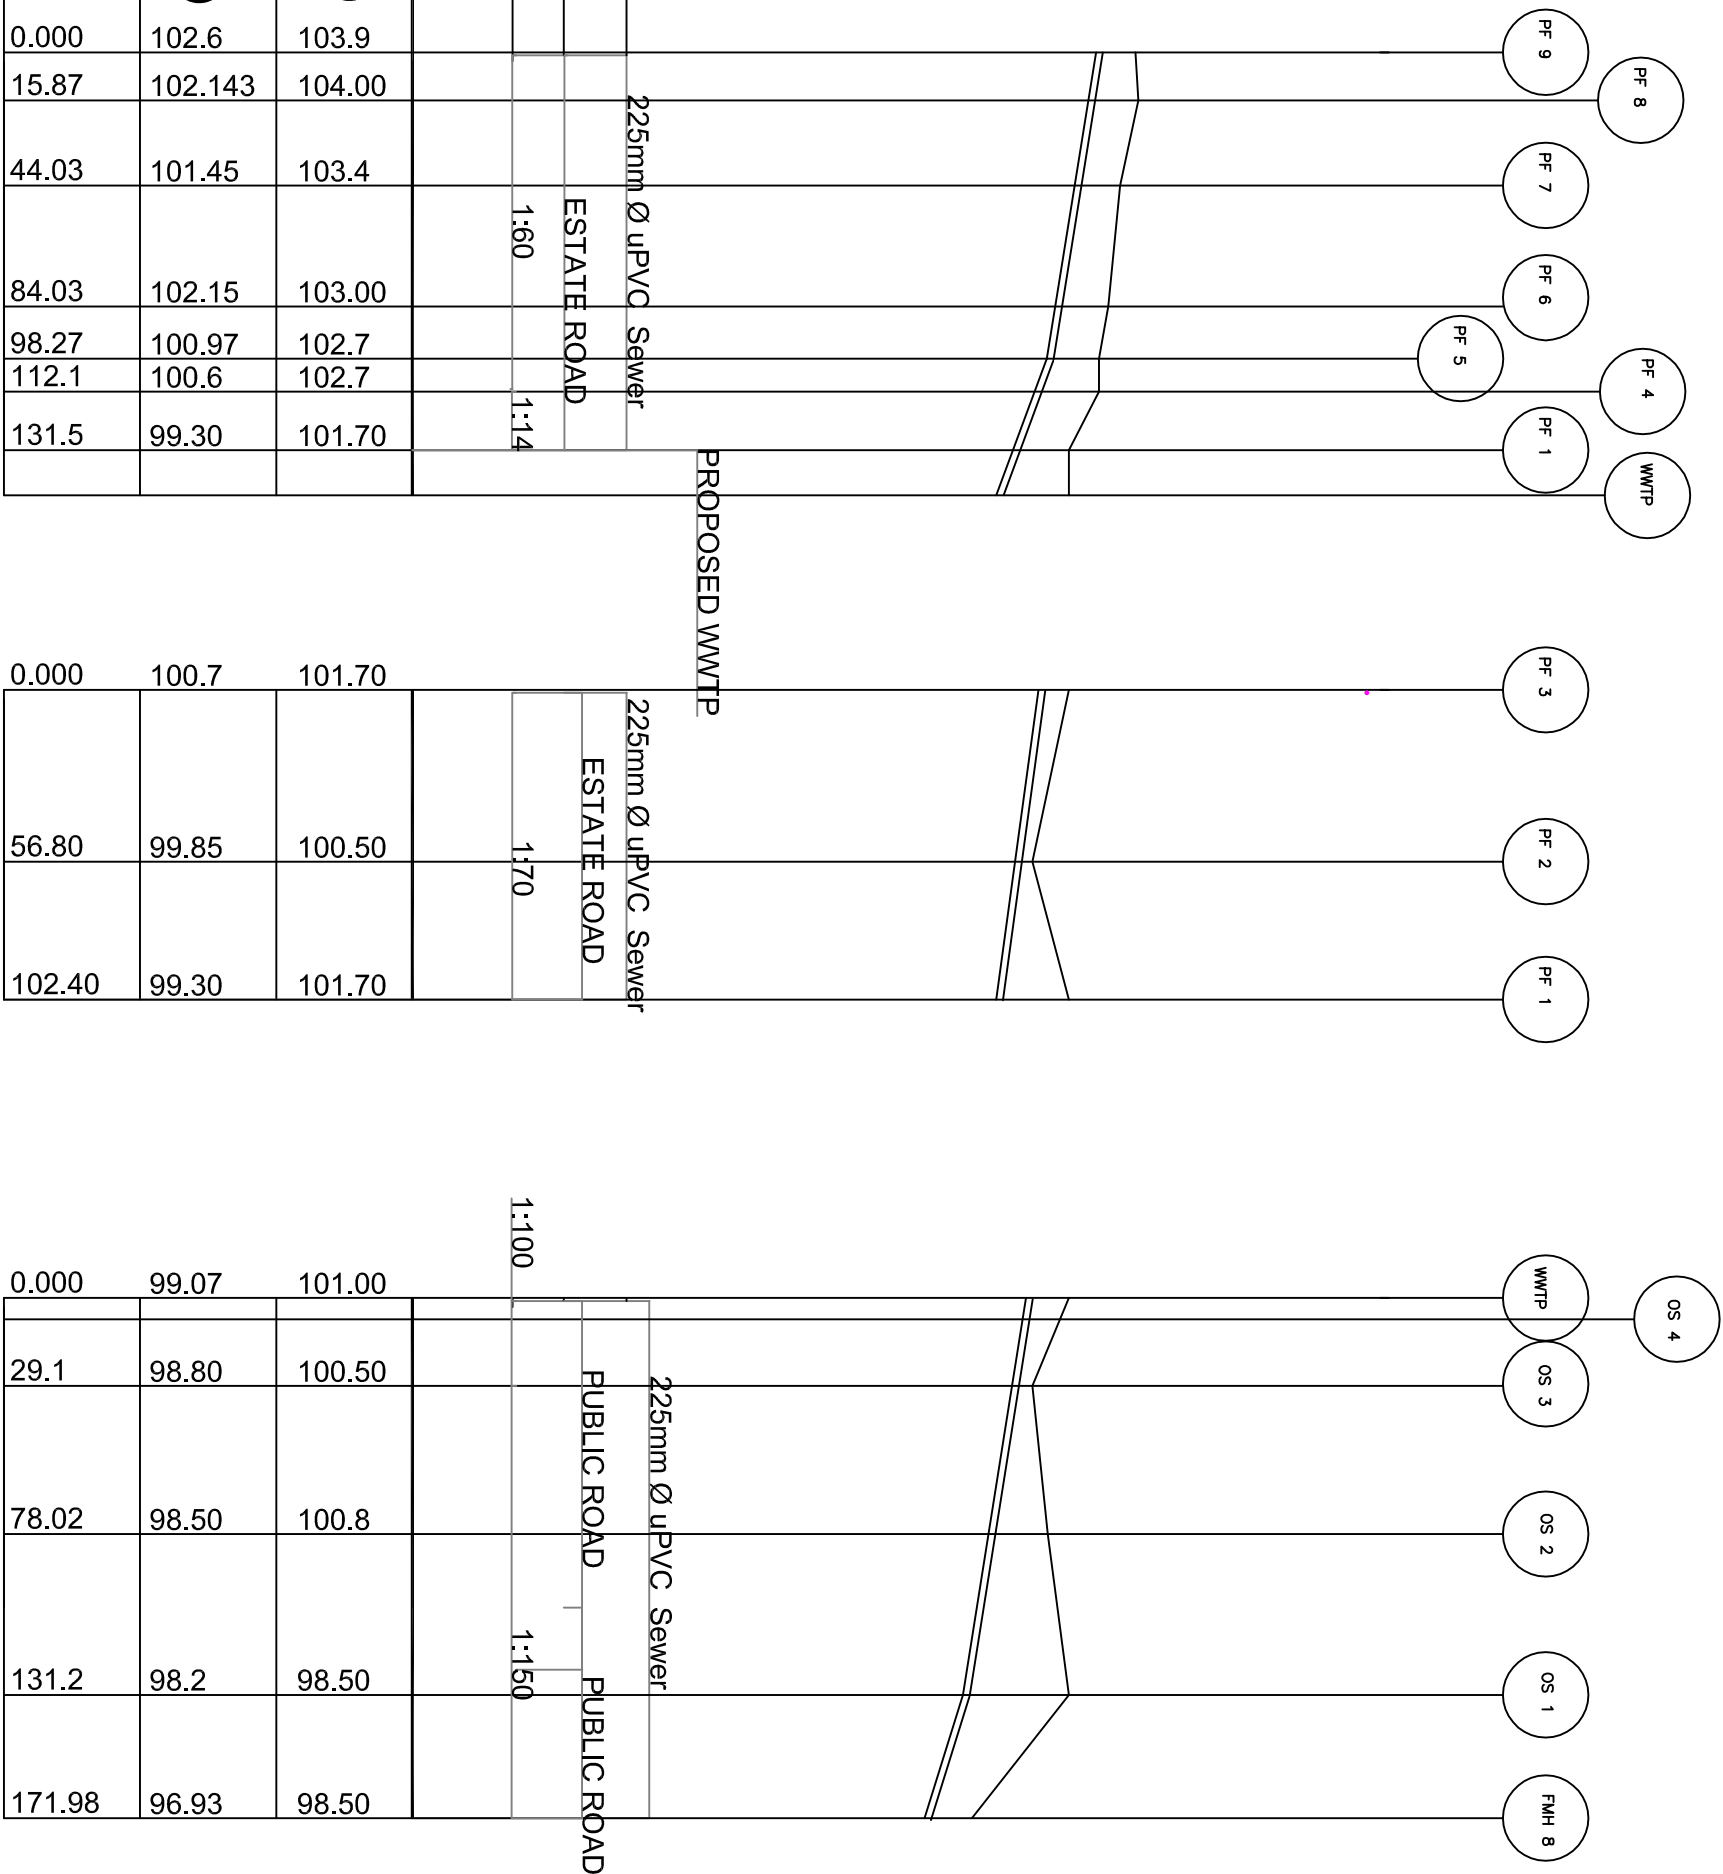

# LONGITUDINAL SECTION PF09 TO PF 01

# PF03 TO PF 01

# WWTP TO FMH 08

Job No:	1010	Stage:	Drawing No: P P 05a	Rev:	A
Scale @ A3:	1/2000	Project Co-Ordinator:	JD	Date:	Feb 10

Issue Status:

Construction  
 Information  
 Tender

Preliminary  
 Approval  
 Planning

Client: Mary Teresa Kelleher  
 Planning Reference 09/6458

Project: Housing Development,  
 Garranagappul, Clondrohid,  
 Macroom, Co. Cork.

Drawing Title: Site Plan  
 Foul Section

Offices: 3 Ins Crahn  
 Old Tinogue Road  
 Clonakilly  
 Co. Cork

John Dinneen & Associates Consulting Engineers  
 Tel: 023 - 580 09  
 Mobile: 086 - 822 2911  
 john@dinneen@gmail.com

Engineering  
 Planning  
 Surveying  
 Certification  
 Landscape  
 Architectural



ERROR: syntaxerror  
OFFENDING COMMAND: --nostringval--

STACK:

/Title  
( )  
/Subject  
(D:20100406163503+01'00')  
/ModDate  
( )  
/Keywords  
(PDFCreator Version 0.9.5)  
/Creator  
(D:20100406163503+01'00')  
/CreationDate  
(John)  
/Author  
-mark-