






CONTIGUOUS ELEVATION VIEW: A-A' - EXISTING

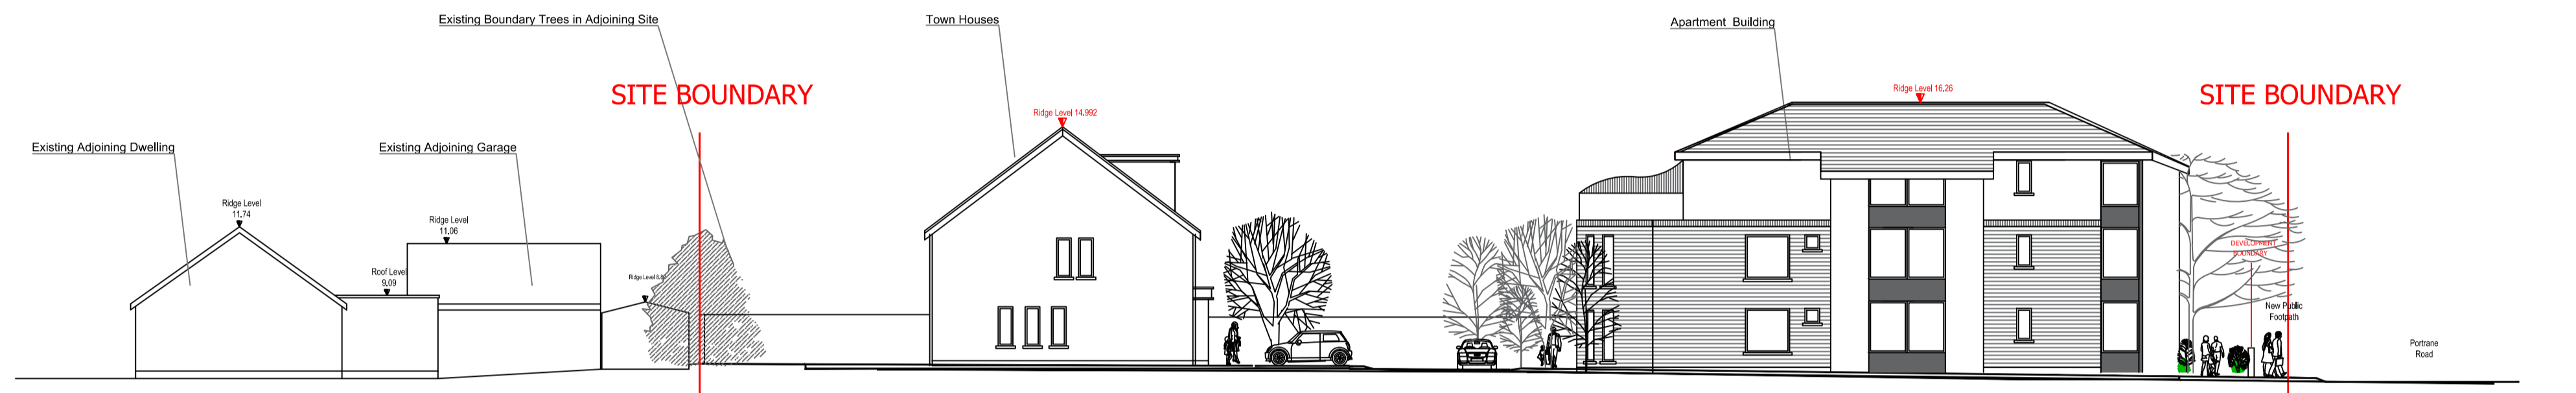


CONTIGUOUS ELEVATION VIEW: A-A' - PROPOSED

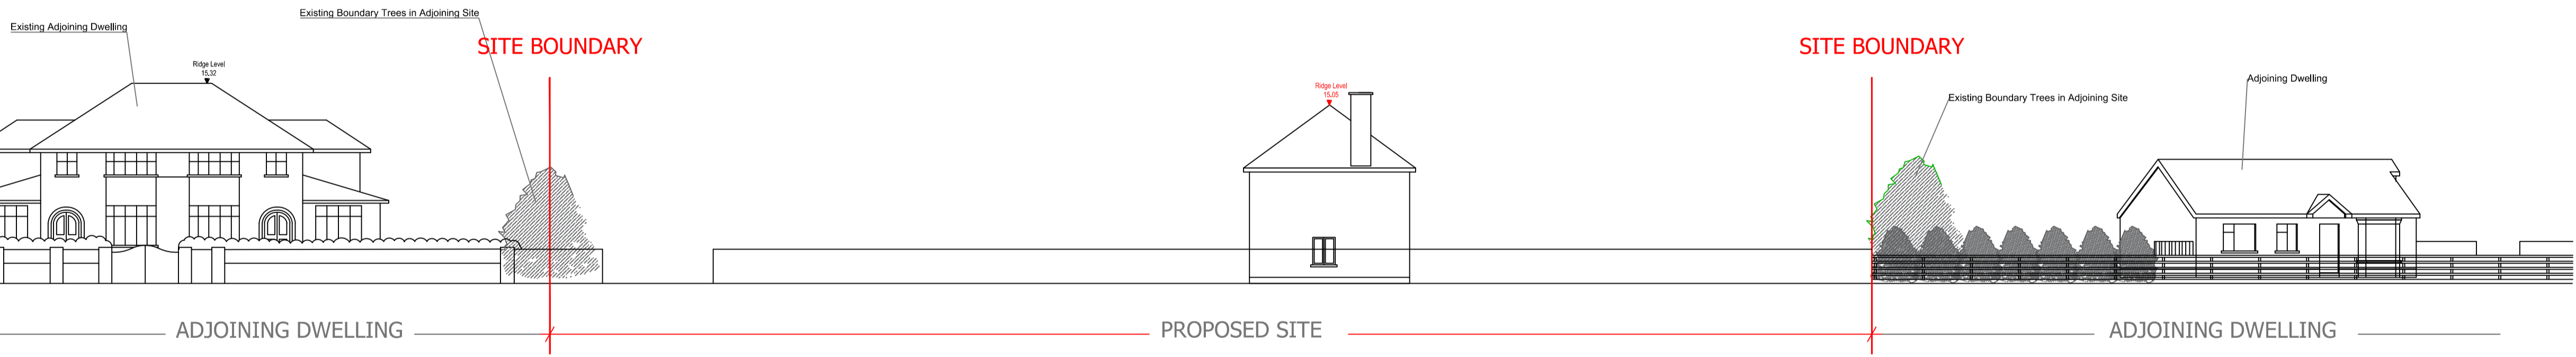

CONTIGUOUS STREET ELEVATION - EXISTING

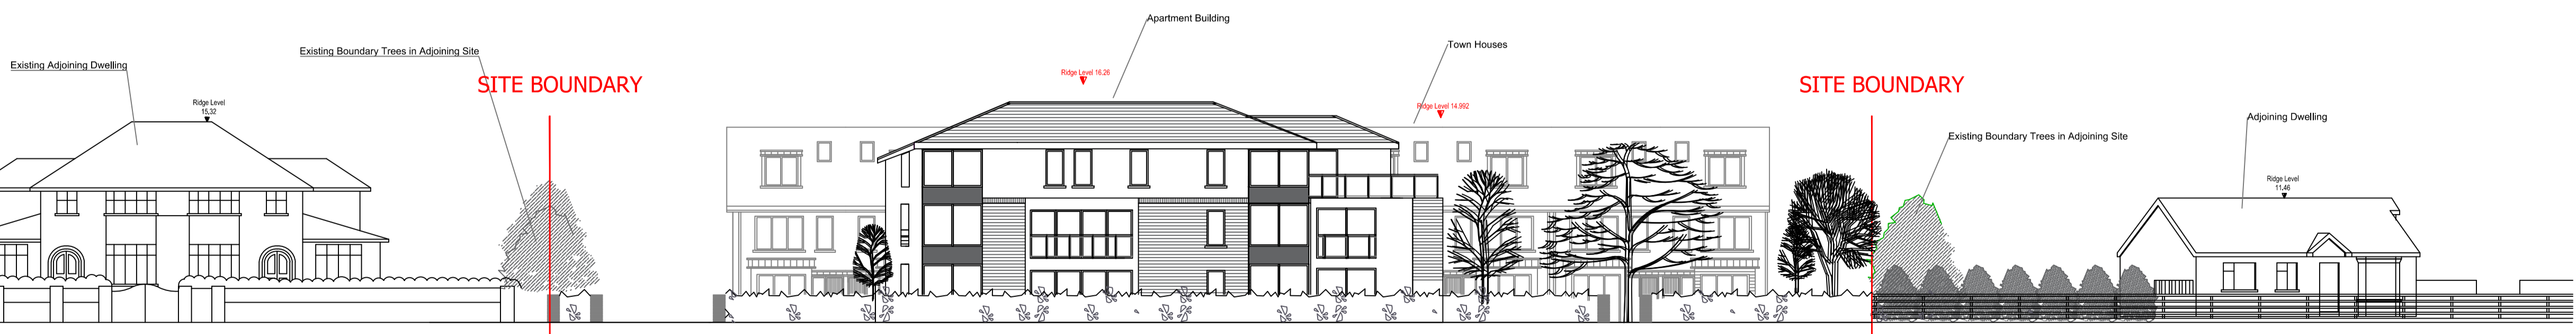


CONTIGUOUS STREET ELEVATION - PROPOSED

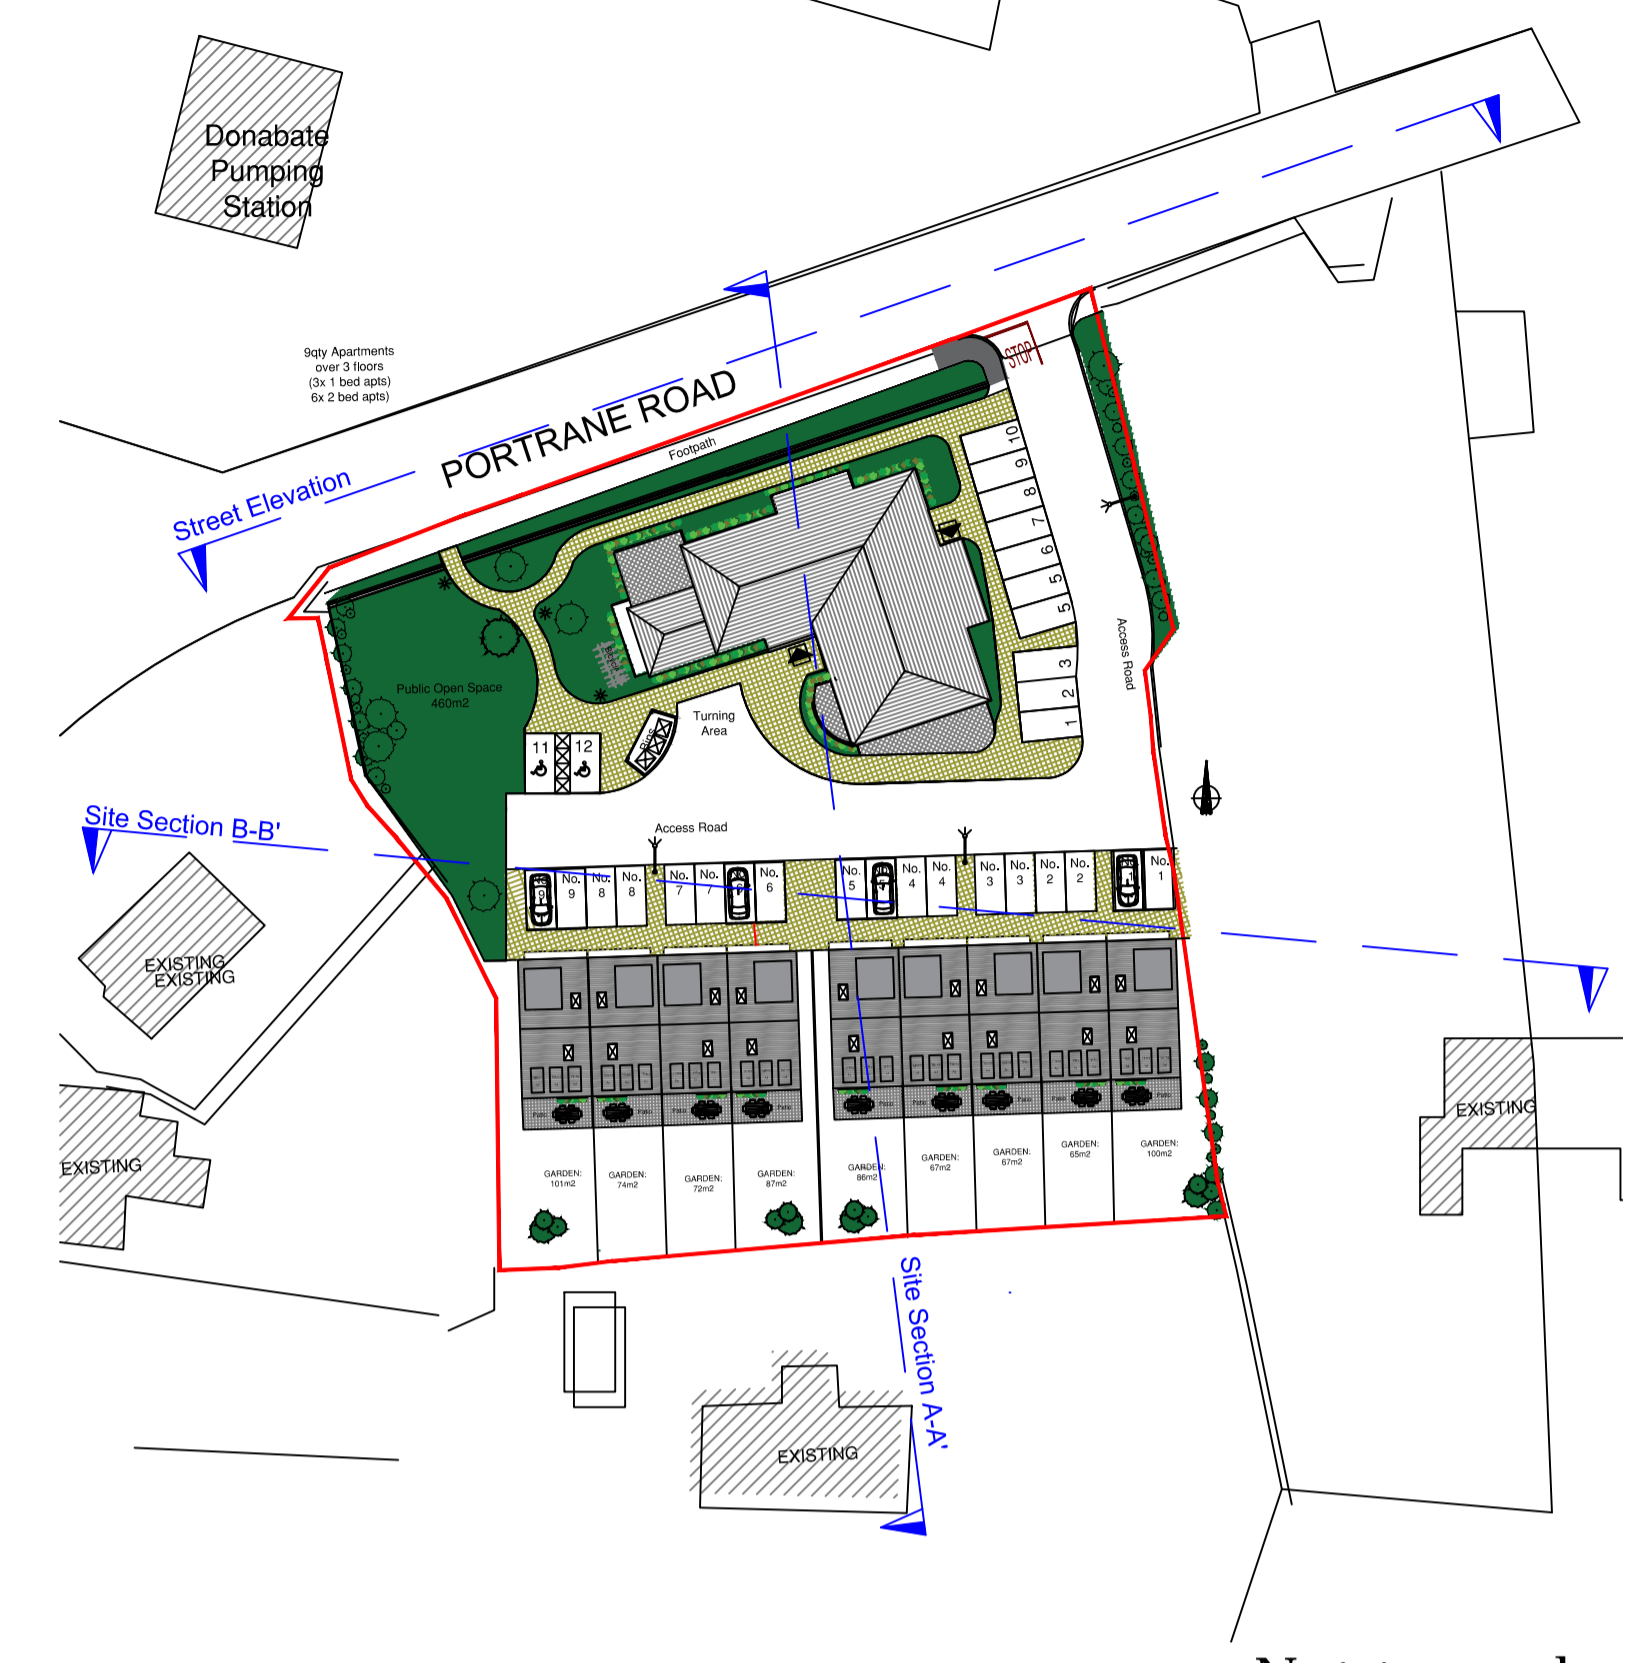

KEY PLAN FOR REFERENCE ONLY

Scale: 1:200

**FURTHER INFORMATION**

<p><i>Title</i> Contiguous Elevations &amp; Site Sections</p>		<p><i>Dwg. No.</i> 302-205</p>
<p><i>Development</i> Proposed Residential development at Donrovin Donabate</p>	<p><i>Rev.</i></p>	
	<p><i>Scale</i> 1:200</p> <p><i>Date</i> Oct '17</p>	
<p><i>Client</i></p>		
<p><i>Stage</i> Planning</p>		
<p>Architects &amp; Development Consultants</p>		
		<p>4 Hanlons Lane, Malahide, Co. Dublin</p>
		<p>Tel: 0872523355 01-5590559 email: edward.hogan@emhogan.ie</p>