




Proposed Section A-A...scale 1:50

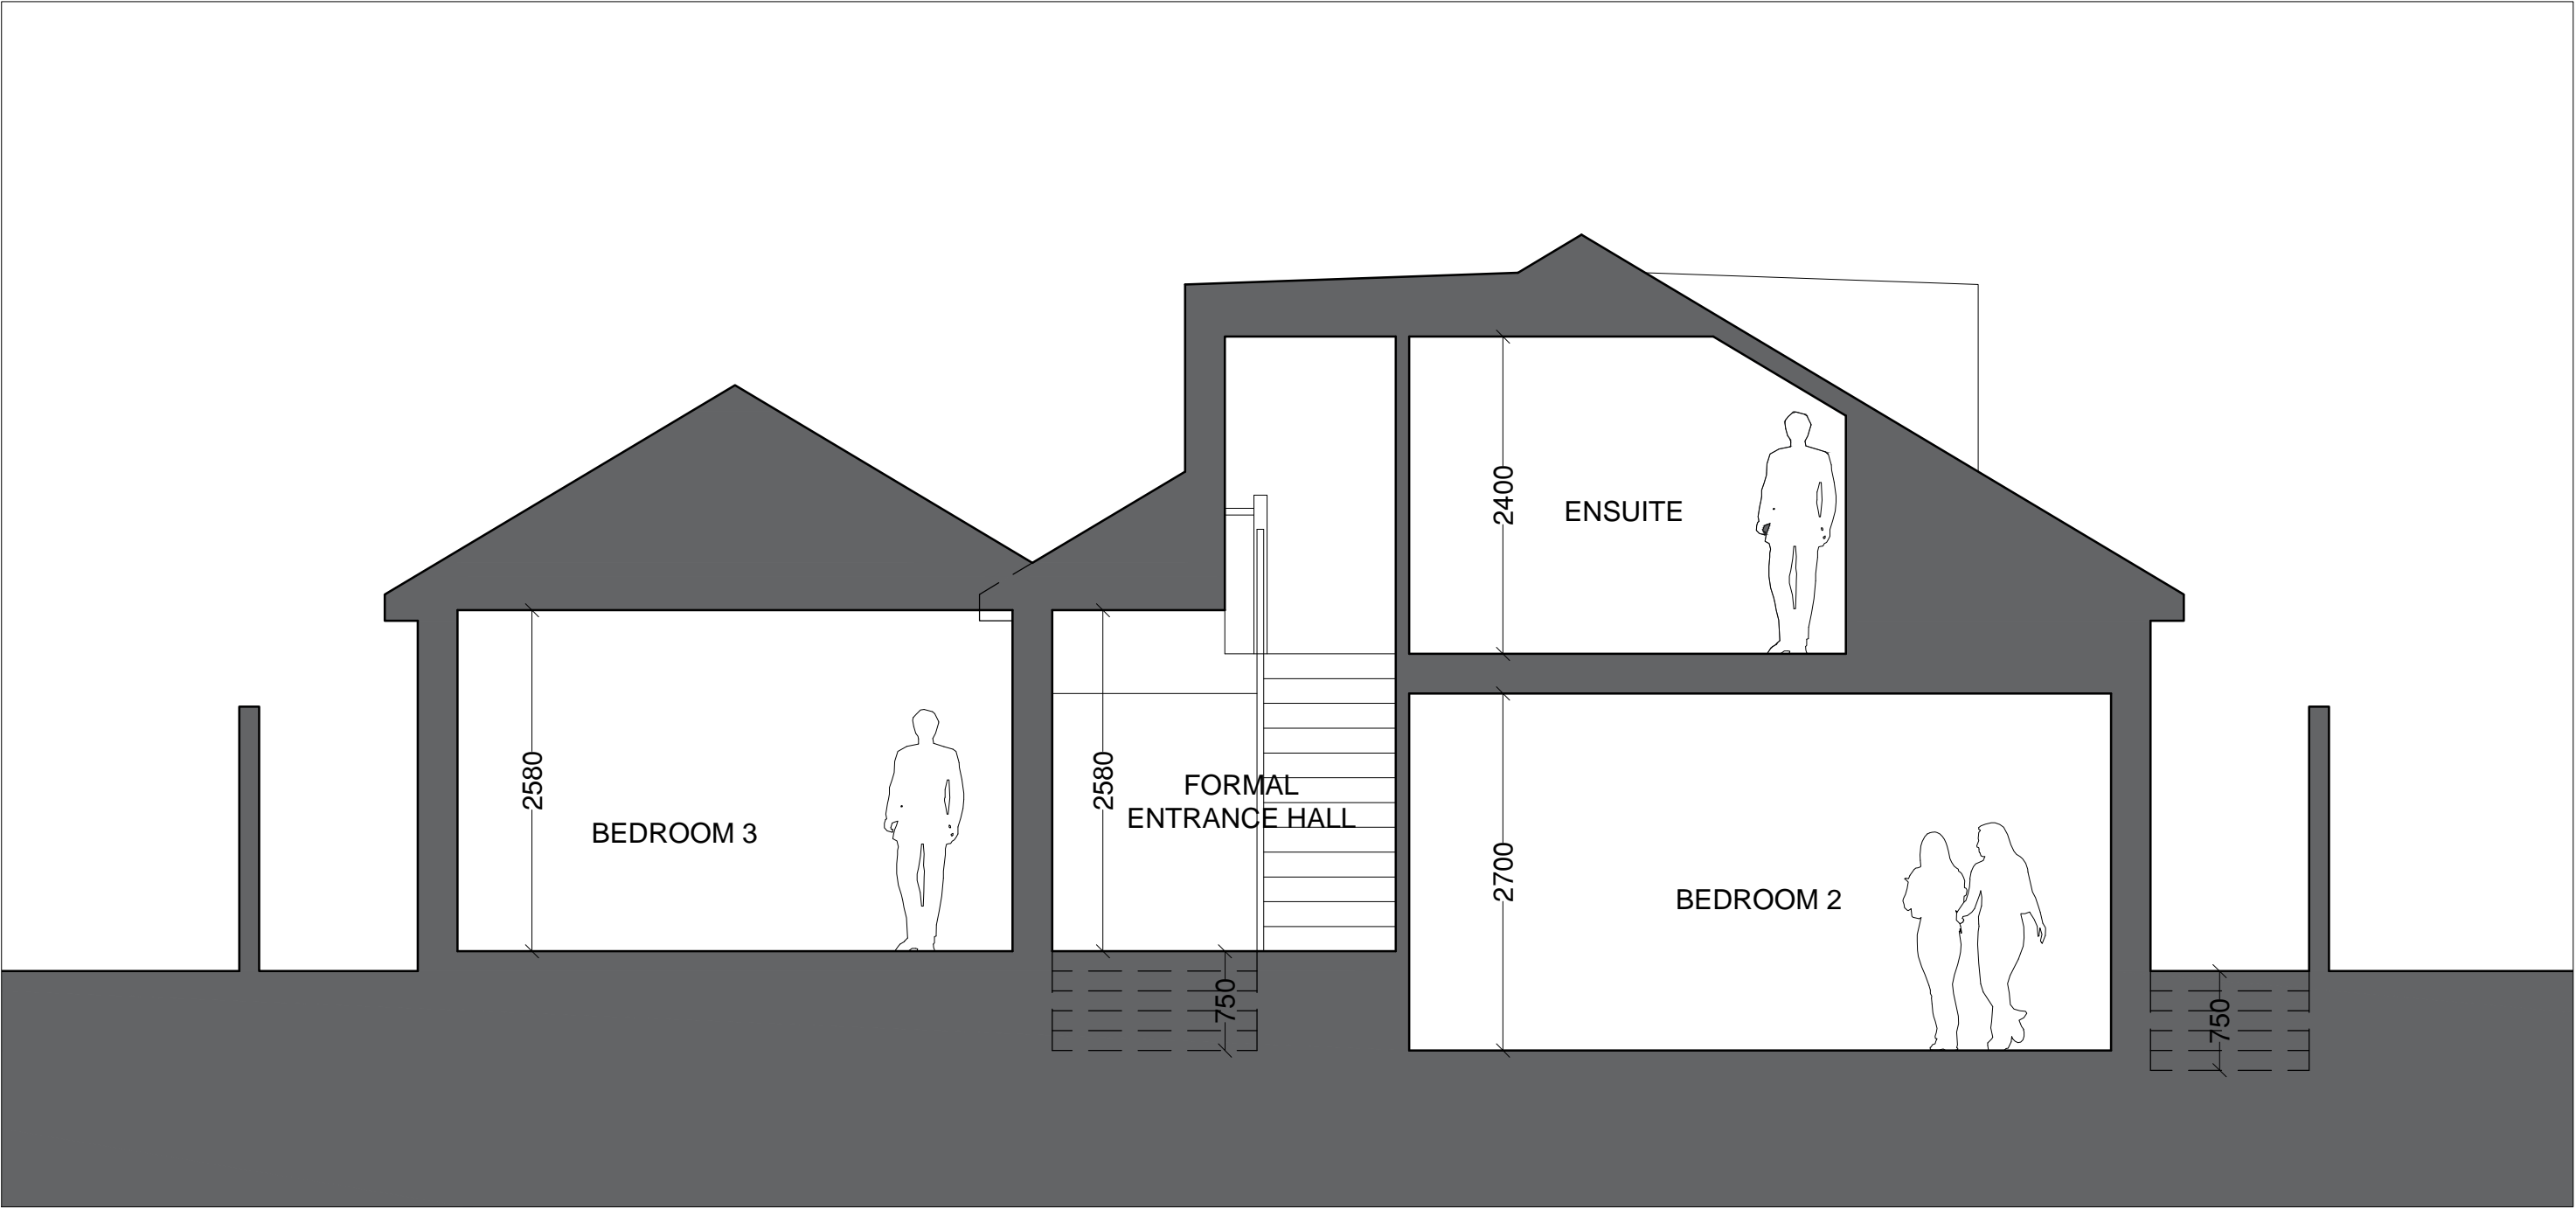


Proposed Section B-B...scale 1:50

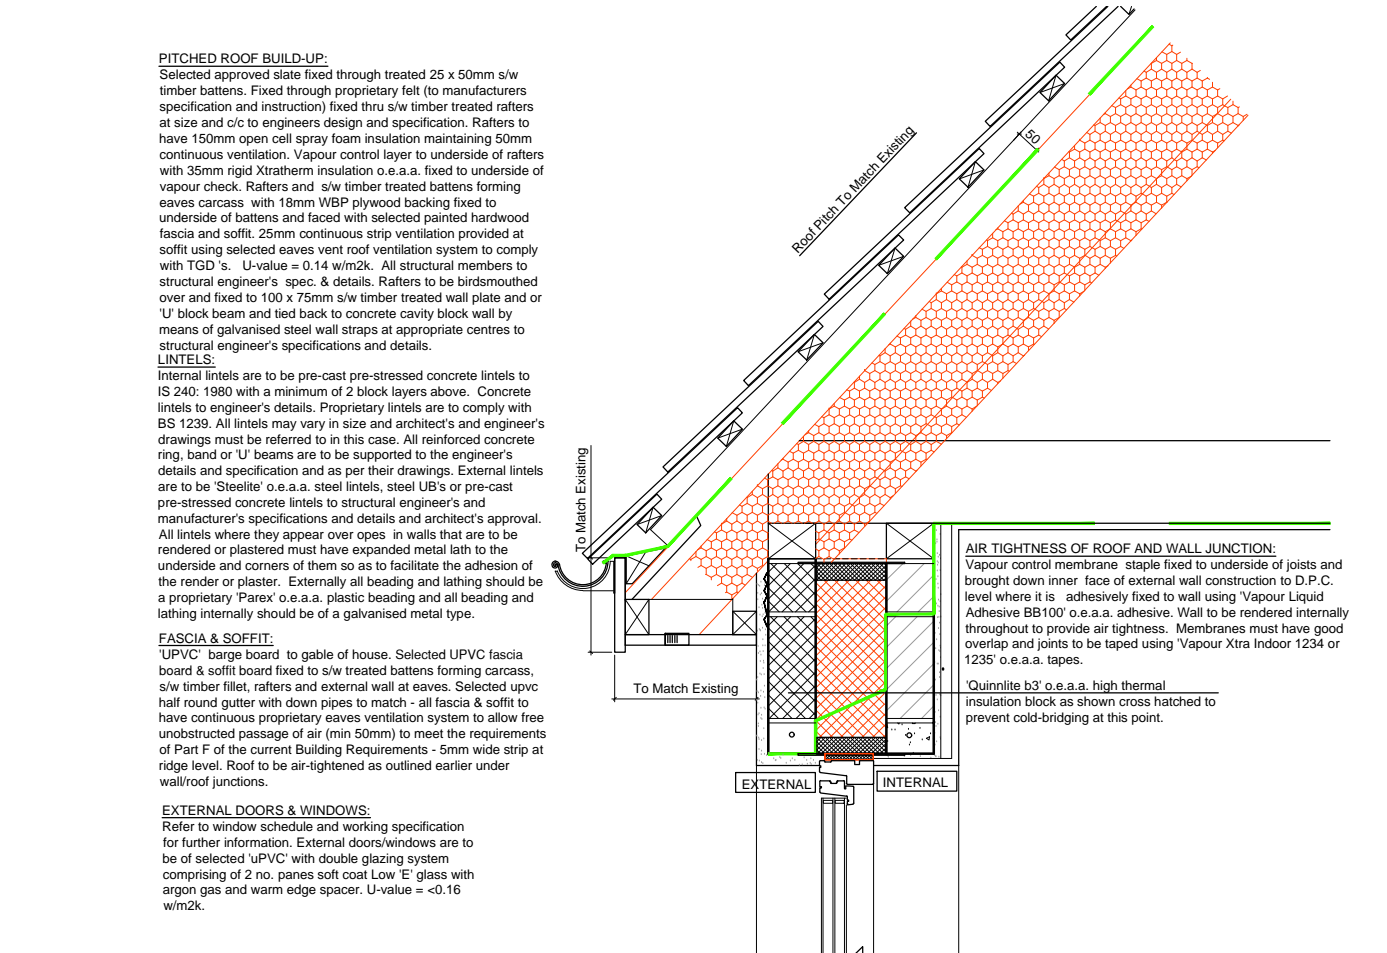


Typical pitched roof detailScale 1:16

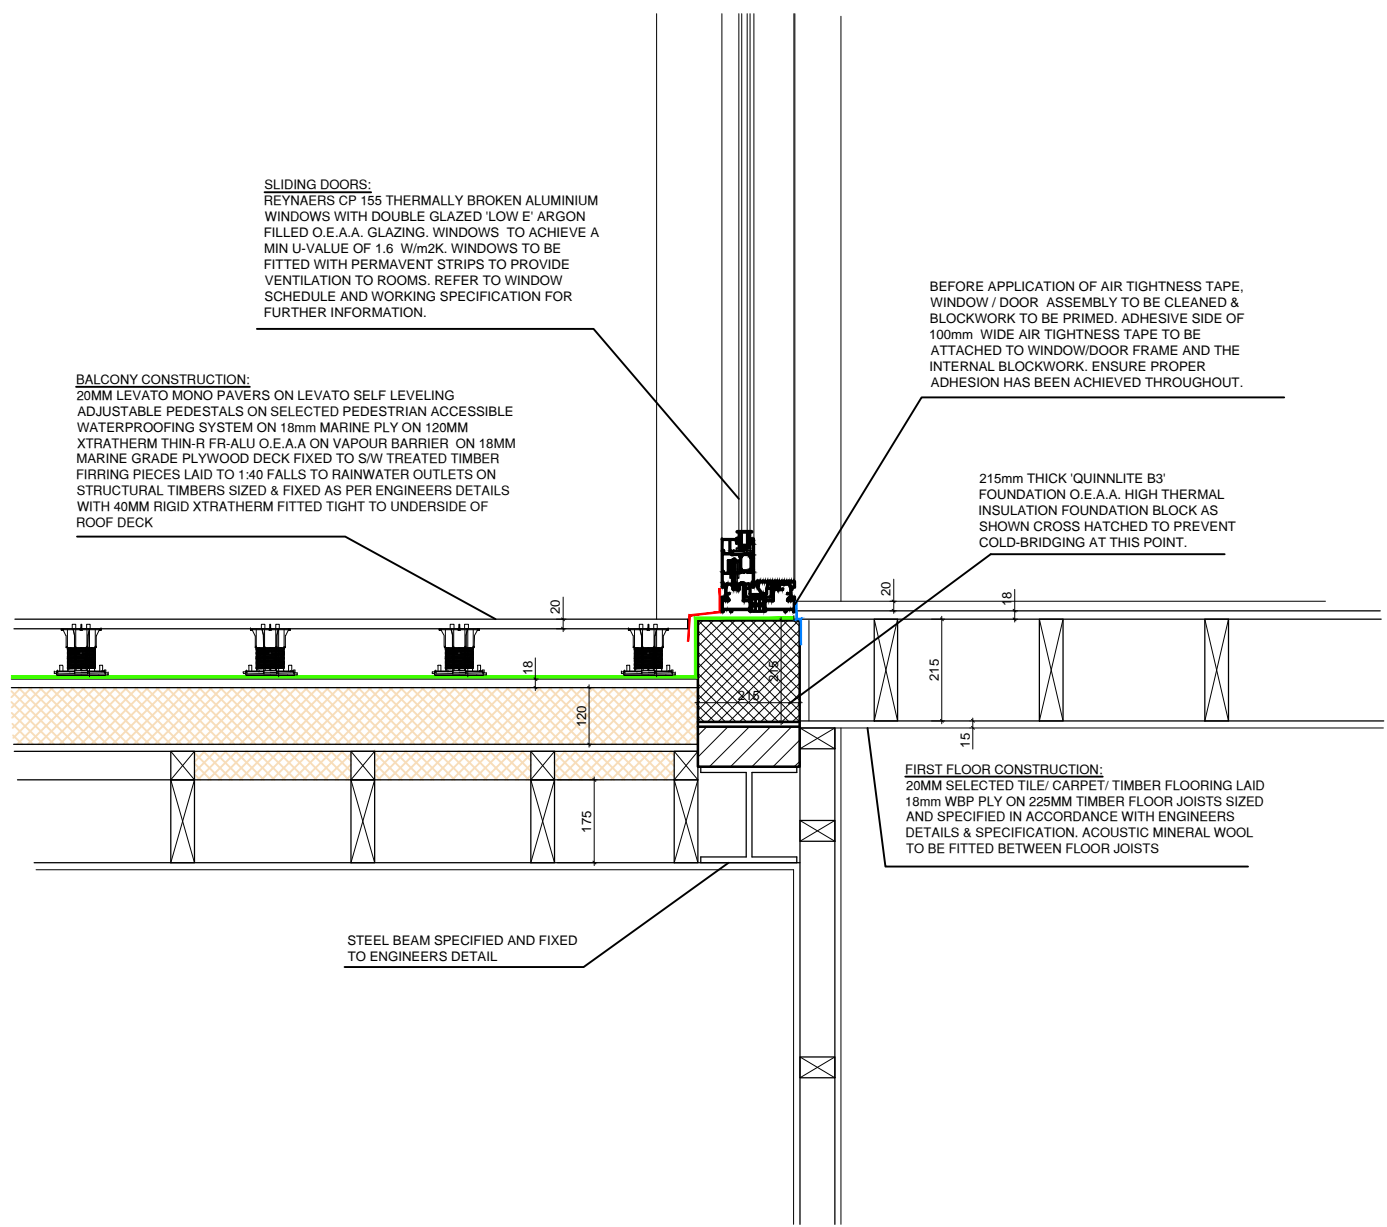


Option 2 for roof deck detailScale 1:16

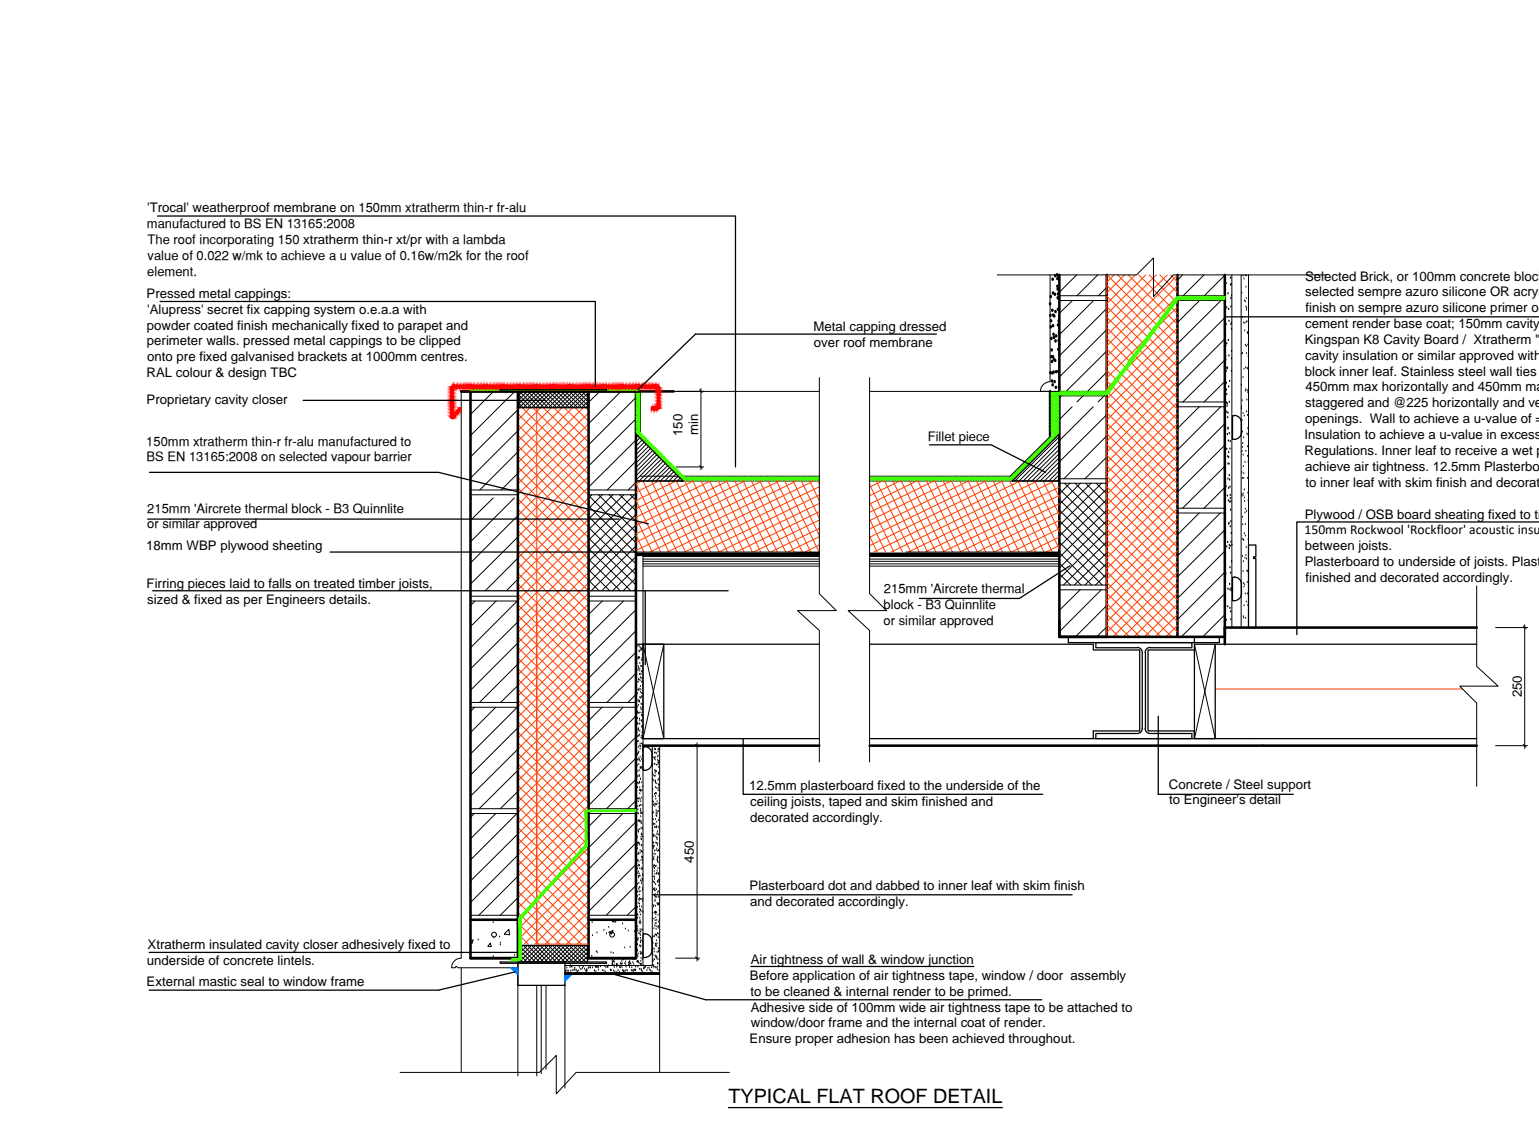


Typical flat roof junction detailScale 1:16

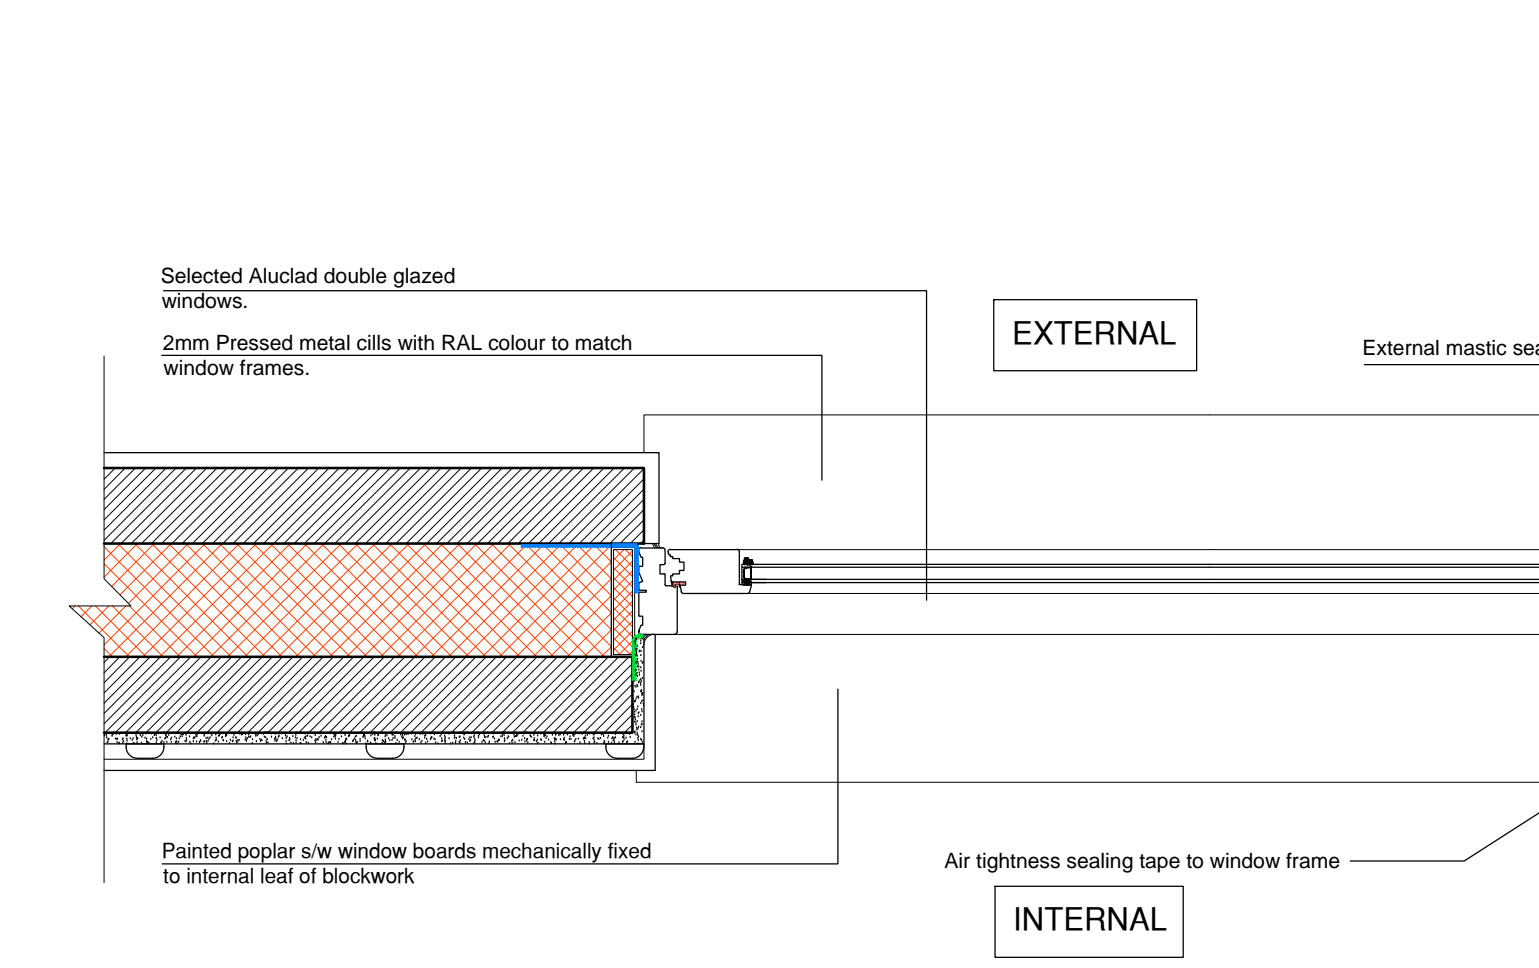


Window Jamb Detail.....Scale 1:10

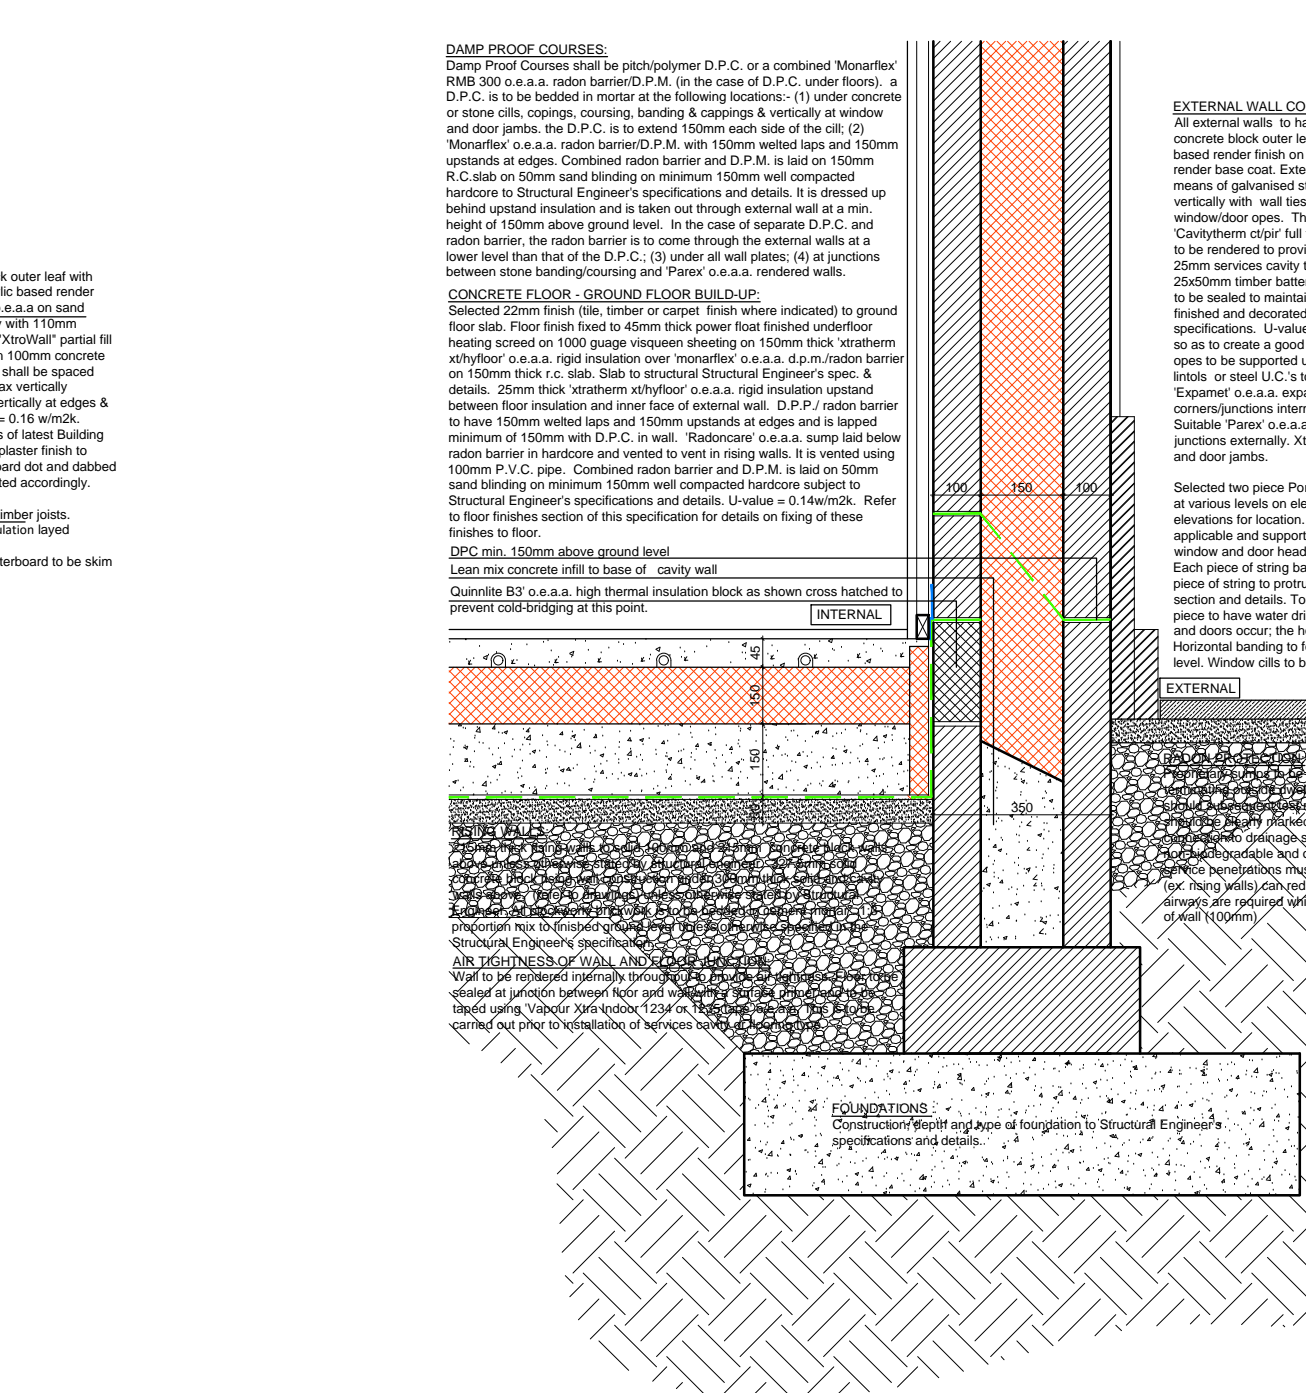

Typical foundation detailScale 1:16

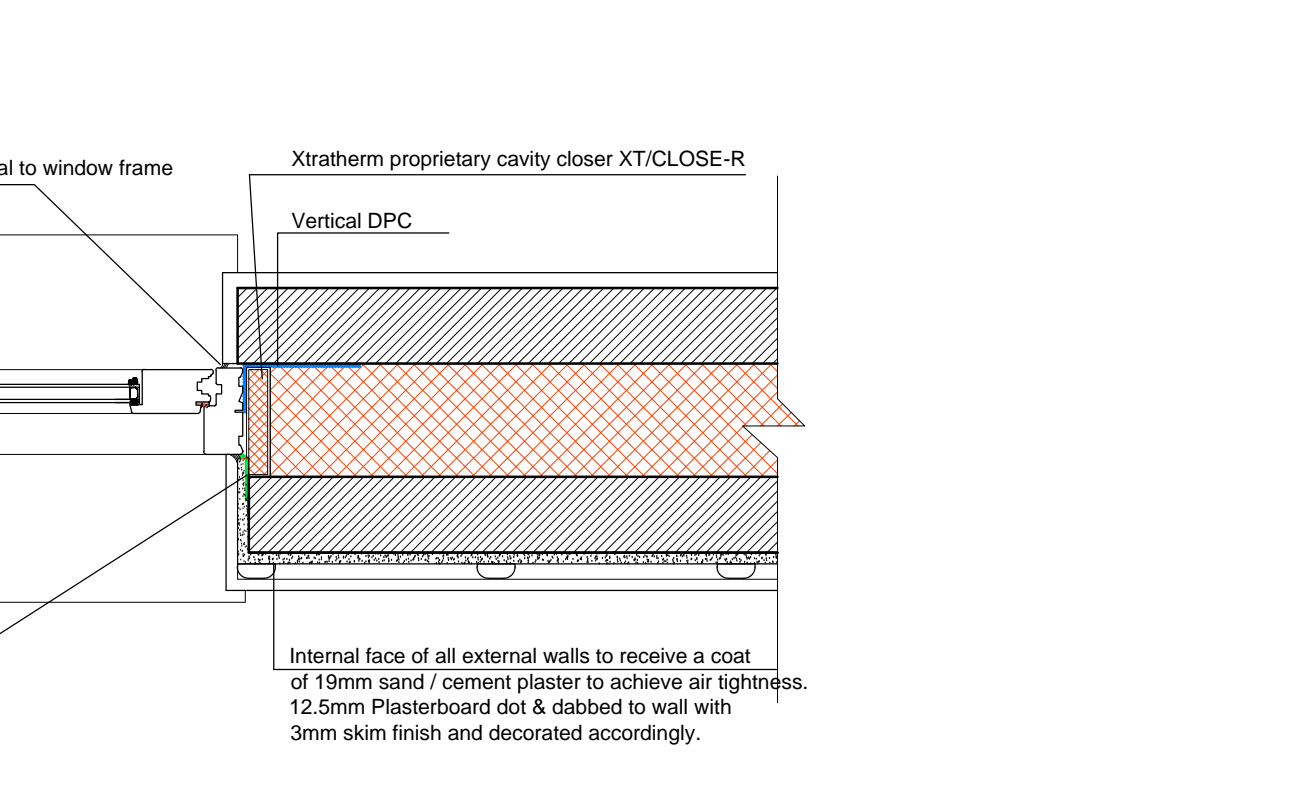

Typical flat roof junction detailScale 1:16

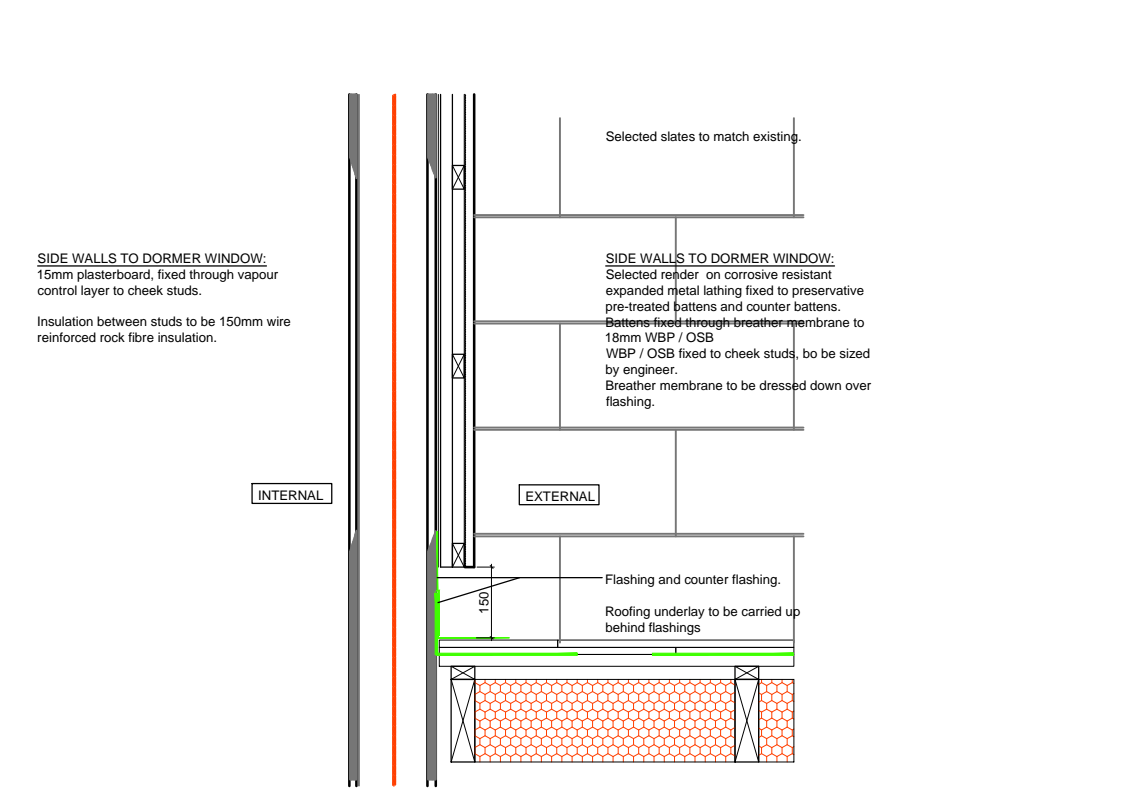

Typical dormer wall detailScale 1:16

Construction

Construction	SKU	PO	25.10.18	
REV	DESCRIPTION	DRAWN BY	CHECKED	DATE

TYLER OWENS
ARCHITECTS

The Mash House,
Distillery Lofts Design Studios,
Distillery Road, Dublin 3.
E-mail: info@tylerowens.ie
Tel: +353 (0)1 525 0050

CLIENT: Eva Kane & David Howorth

PROJECT: 14 Carrickbrack Heath, Sutton, Dublin 13

DRAWING: Proposed and Existing Sections, Construction Details

SCALE: As Shown @ A1

STATUS: Construction

DWG NO: 2017-86-C-300

DRAWN BY: SKU

© This drawing is copyright. Figured dimensions only to be taken from this drawing. All dimensions to be checked on site. Architects to be informed immediately of any discrepancies before work proceeds.