


Job: Retention of demolition of dwelling house & construction of a Replacement Dwelling house, installation of treatment system & percolation area new site entrance & all necessary & associated works.

Drawing: Ground Floor Plan, Front & Side Elevations for Proposed Dwelling

Location: Srahcullen, Clonaslee, Co. Laois.


Dwelling Area: 195 sqm

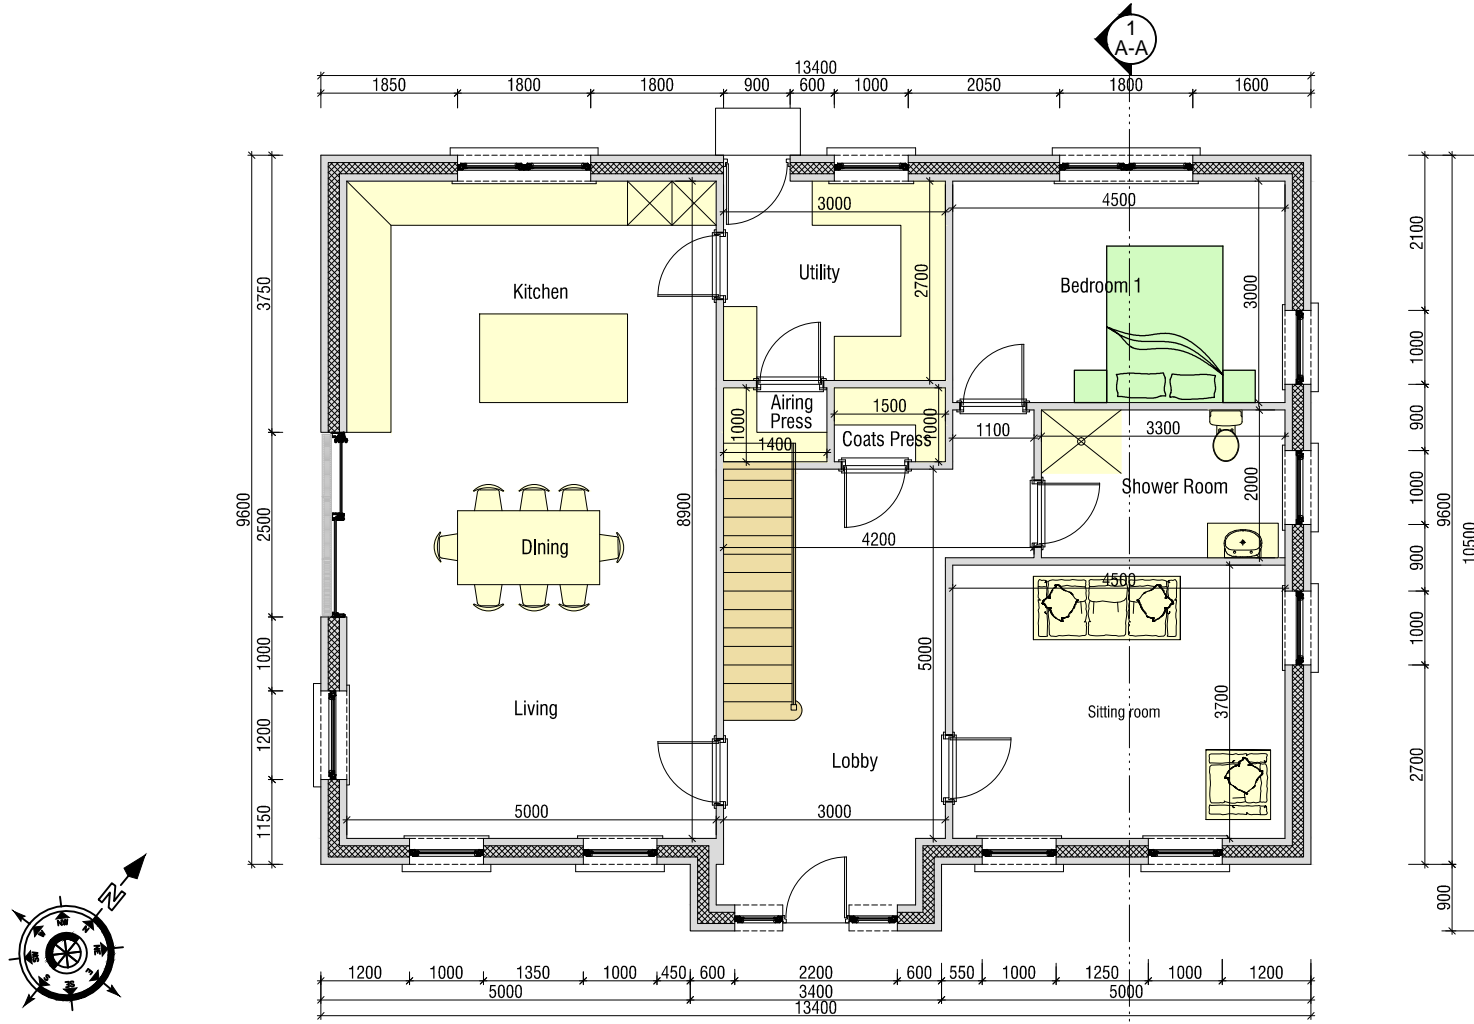

Dwelling Ground Floor Plan
Scale 1-100



Front Elevation
Scale 1-100

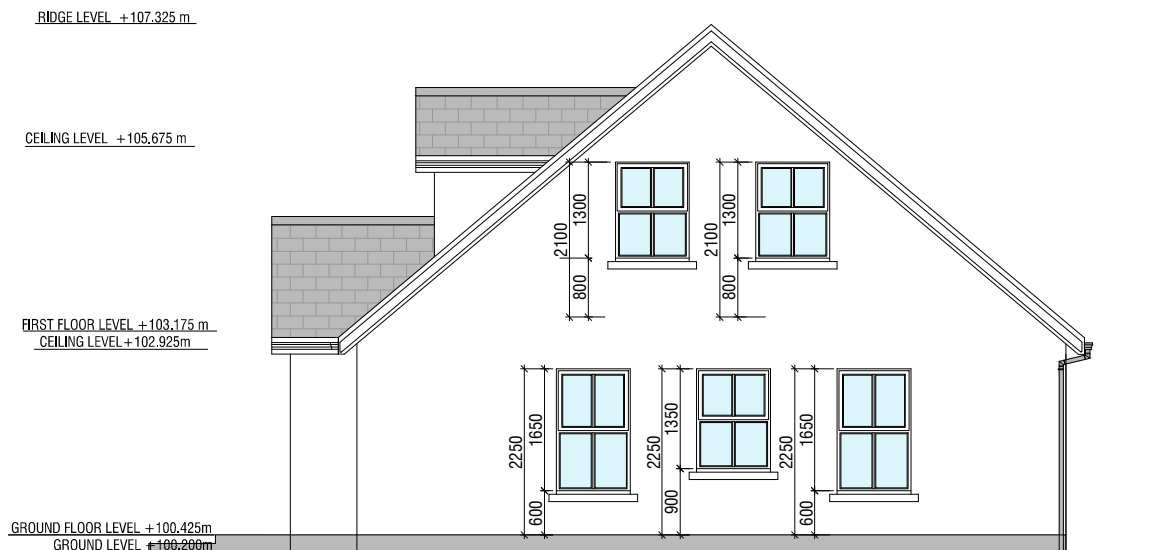

Side Elevation
Scale 1-100