



Revision	Date	Description
-	29/03/2021	Issued for Planning Application
A	14/07/2021	House 1 master bedroom and study windows altered

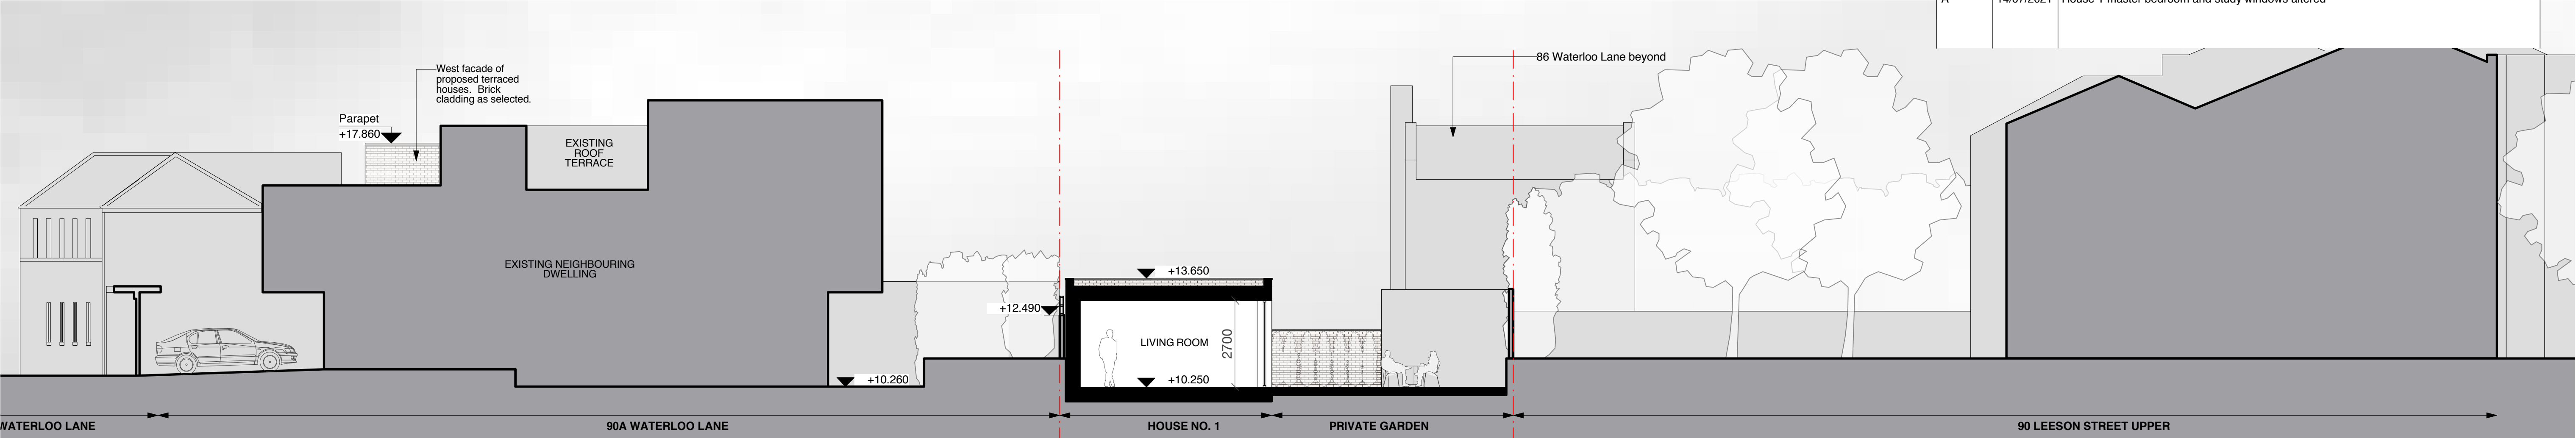

D.01
303

Section I-I


Scale 1:100@A1

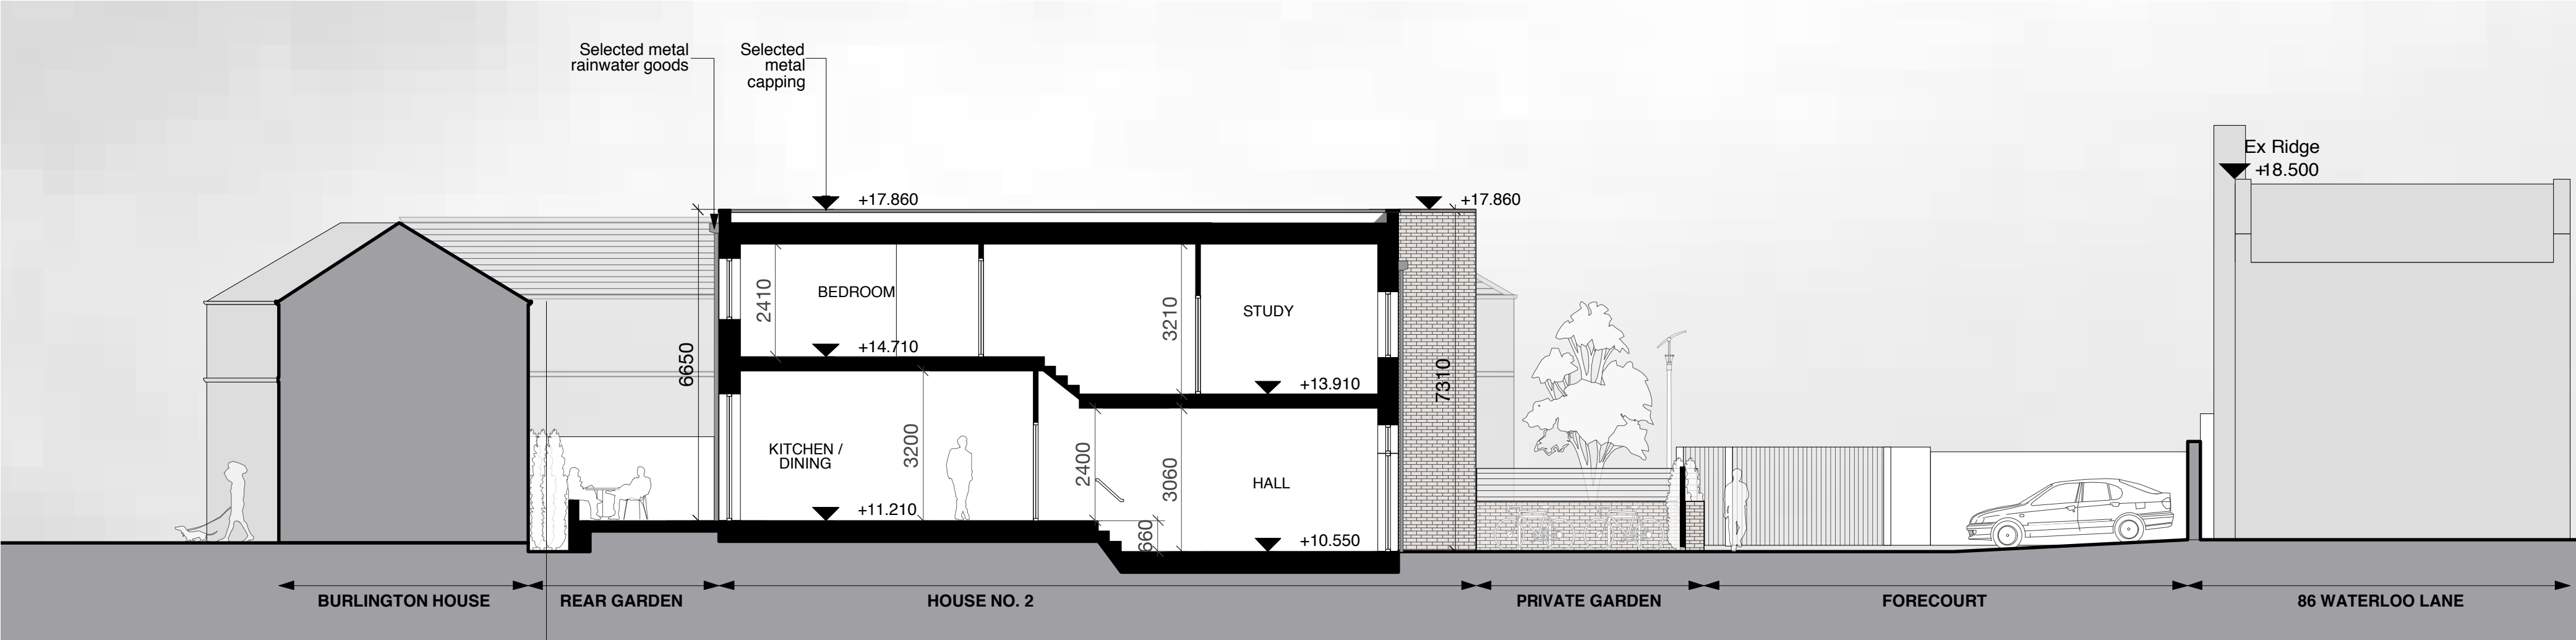

D.02
303

Section J-J


Scale 1:100@A1

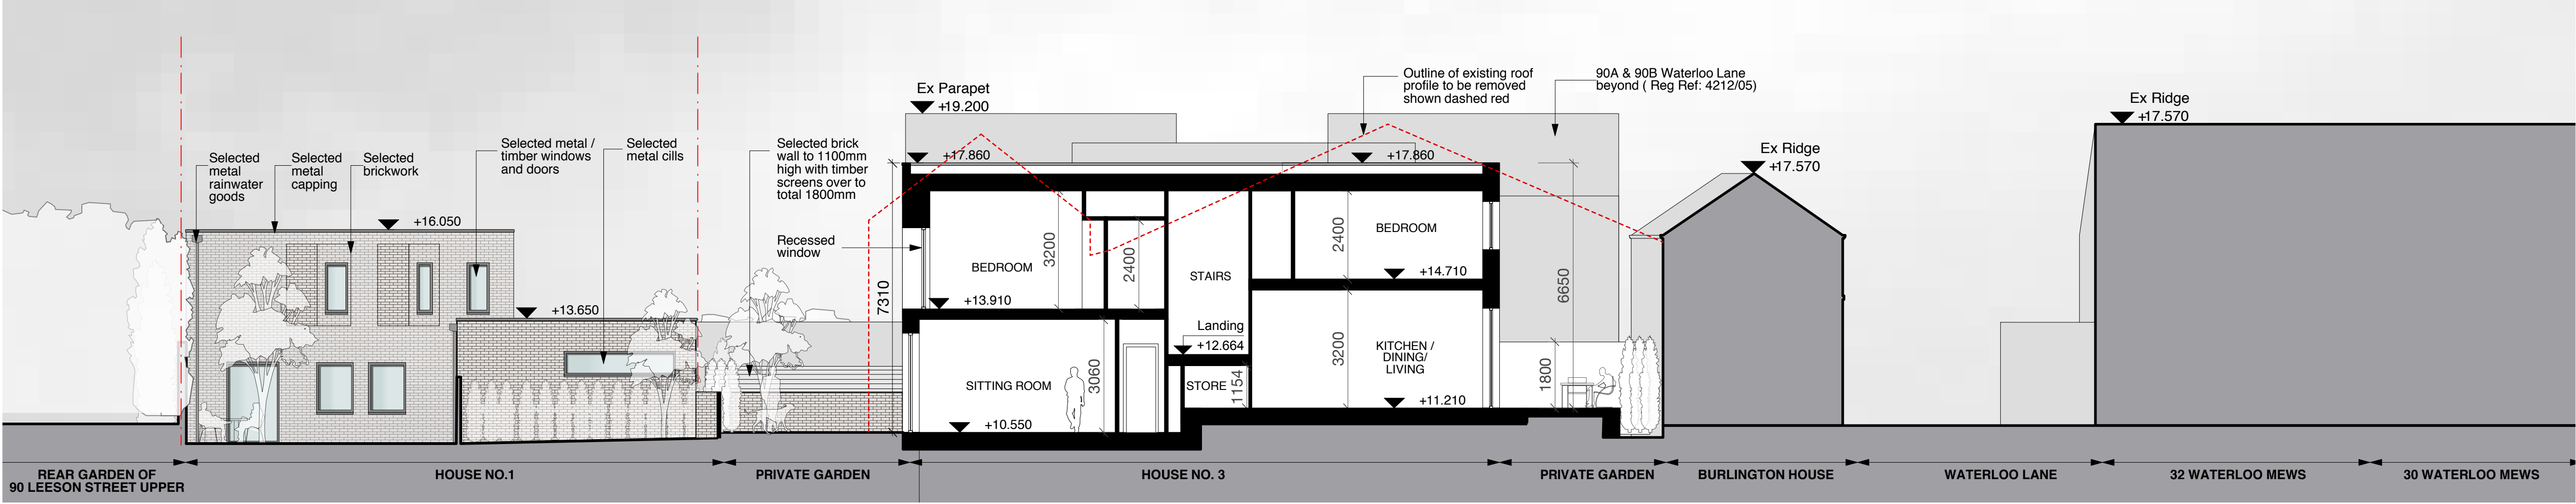

D.03
303

Section K-K

Scale 1:100@A1

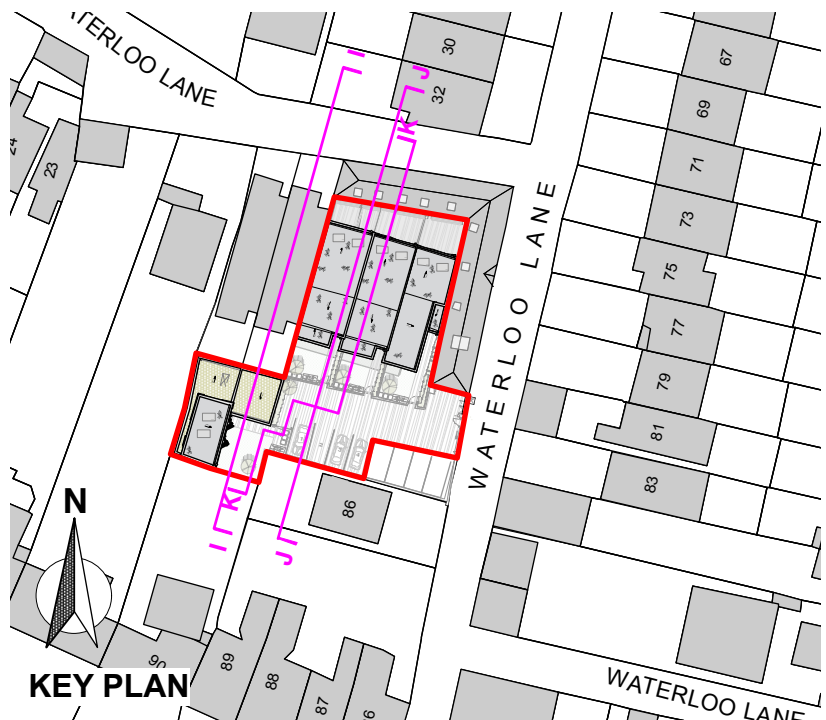

KEY:

STATUS: FURTHER INFORMATION					
PROJECT Sundry Supplies, Waterloo Lane, Ballsbridge, Dublin 4					
CLIENT Nicola & Donal Murray					
DRAWING Proposed Elevations / Sections - Sheet 3					
DRAWN BY	CHECKED BY	SIGNED	SCALE	AMENDED BY	ISSUED ON
I.Bogle	S.Murphy		1:100 @A1	-	29.03.21
CAD REF:		PROJ. NO. - STATUS - DRG. NO.		REVISION	
1906-PLA		1906-PLA-303		A	
THIS DRAWING IS COPYRIGHT. DO NOT SCALE. USE FIGURED DIMENSIONS ONLY					

oms
architects

63 Mount Street Lower
Dublin 2
Ireland

t. 353 (0)1 661 8590
f. 353 (0)1 662 0149
e. info@oms.ie
www.oms.ie