


Map 1

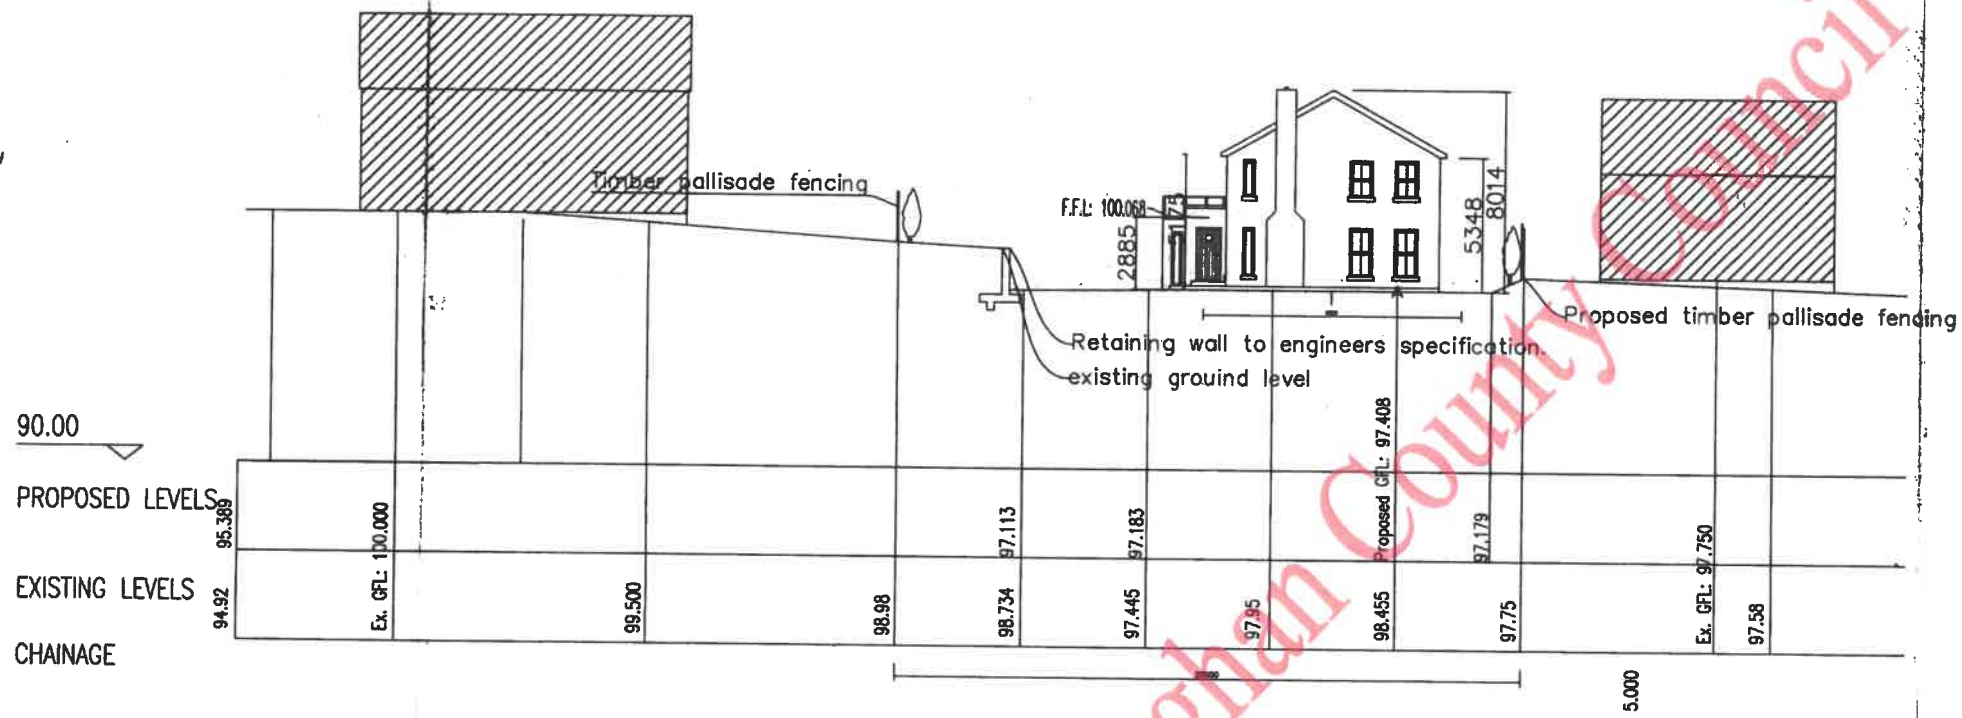

SECTION B-B Scale 1:250

MONAGHAN CO. CO.  
PLANNING SECTION  
DATE 22 APR 2015  
REG NO.

MONAGHAN CO. COUNCIL  
REF. NO. 15/128  
PLANNING DEPARTMENT



SECTION A-A Scale 1:250

Maps and Drawings remain  
the Copyright of the Originator

Sheet Title: PLANNING DRAWING

Revisions

Drawn By: T.Malocco  
Scale: 1:250  
Drawing No: 1601/09

Job Title:  
PROPOSED NEW HOUSE  
LATHLOCAN, OLD ARMAGH RD, MONAGHAN  
FOR MRS. CLARA O'KEENE