



Ground Floor plan

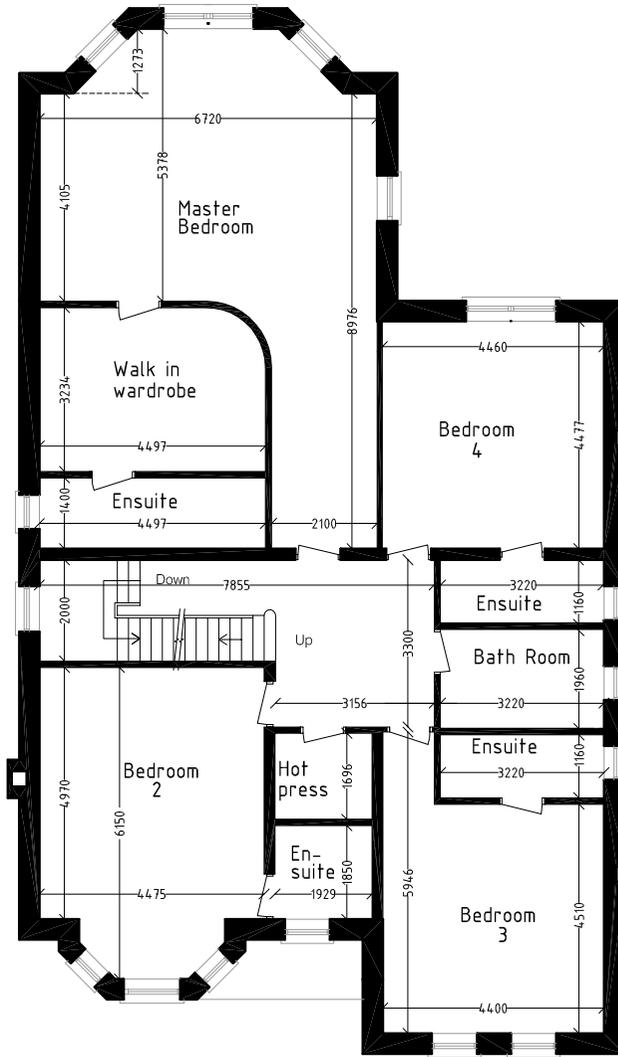


First Floor plan

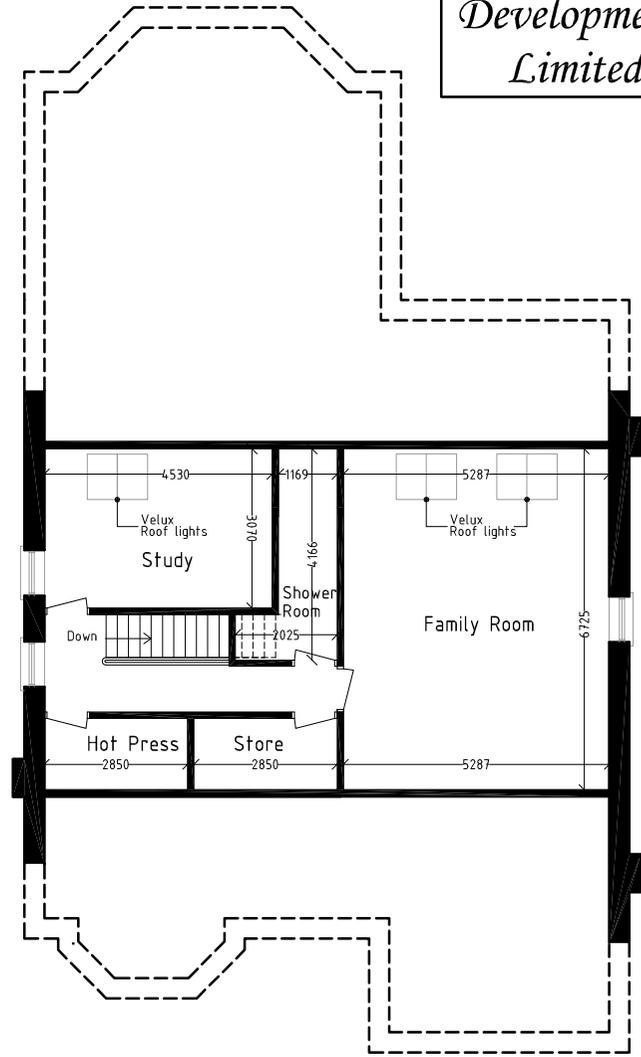

Attic Floor plan


*"Ard Na Silla"  
Hainault Road  
Foxrock,  
Co Dublin*

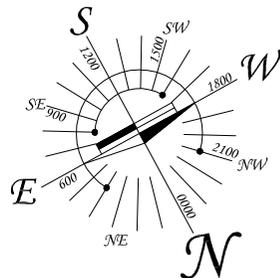

**NOTE:**  
THE DEVELOPER RESERVES THE RIGHT TO ALTER PLANS, SPEC., LAYOUT. THIS DRAWING IS FOR THE PURPOSE OF IDENTIFICATION ONLY. ALL MEASUREMENTS SHOWN ARE NOMINAL FINISHED MEASUREMENTS MAY VARY. THIS DRAWING IS TO A SCALE OF 1/100 APPROX. NO ALLOWANCE IS MADE FOR THE ACCURACY OF THE PHOTOCOPYING PROCESS AND THE VARIABLES THEREIN. THIS DRAWING DOES NOT FORM PART OF ANY CONTRACT.




FRONT ELEVATION

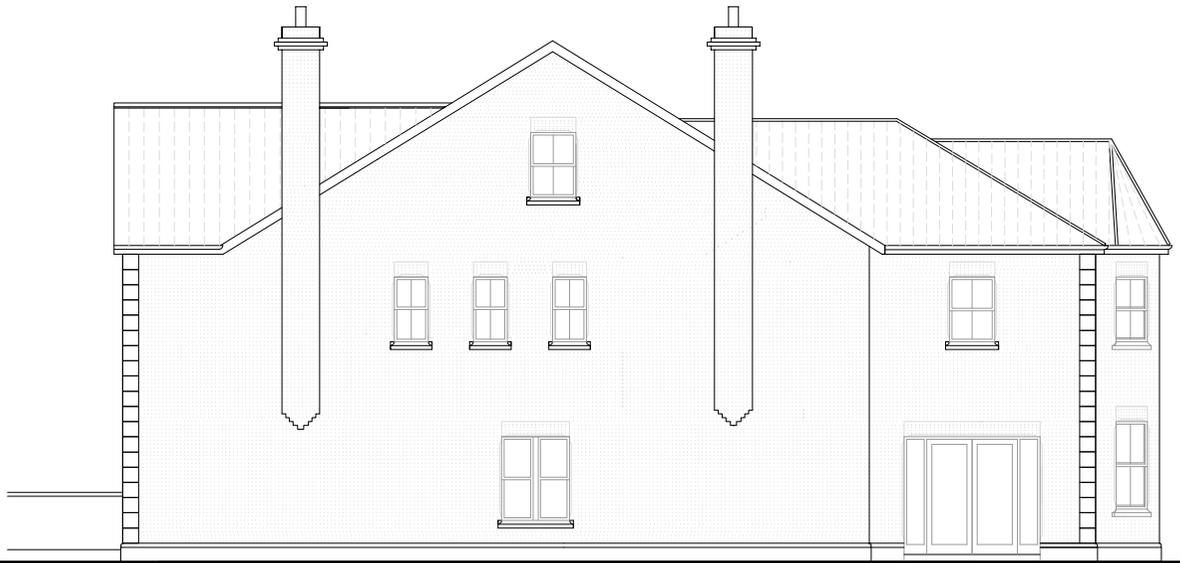

SIDE ELEVATION



REAR ELEVATION

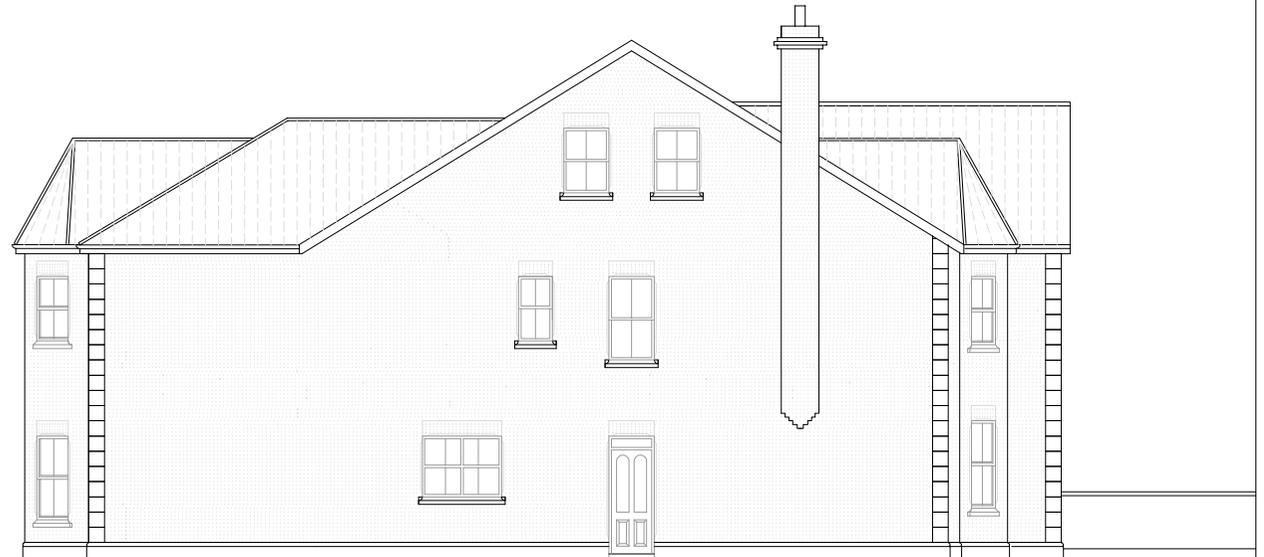


SIDE ELEVATION

*"Ard Na Silla"*  
*Hainault Road*  
*Foxrock*  
*Co Dublin*

*Carrick*  
*Developments*  
*Limited*


NOTE:  
 THE DEVELOPER RESERVES THE RIGHT  
 TO ALTER PLANS, SPEC., LAYOUT.  
 THIS DRAWING IS FOR THE PURPOSE OF  
 IDENTIFICATION ONLY.  
 ALL MEASUREMENTS SHOWN ARE NOMINAL  
 FINISHED MEASUREMENTS MAY VARY.  
 THIS DRAWING IS TO A SCALE OF 1/100  
 APPROX.  
 NO ALLOWANCE IS MADE FOR THE  
 ACCURACY OF THE PHOTOCOPYING  
 PROCESS AND THE VARIABLES THEREIN.  
 THIS DRAWING DOES NOT FORM PART  
 OF ANY CONTRACT.

*Carrick  
Developments  
Limited*

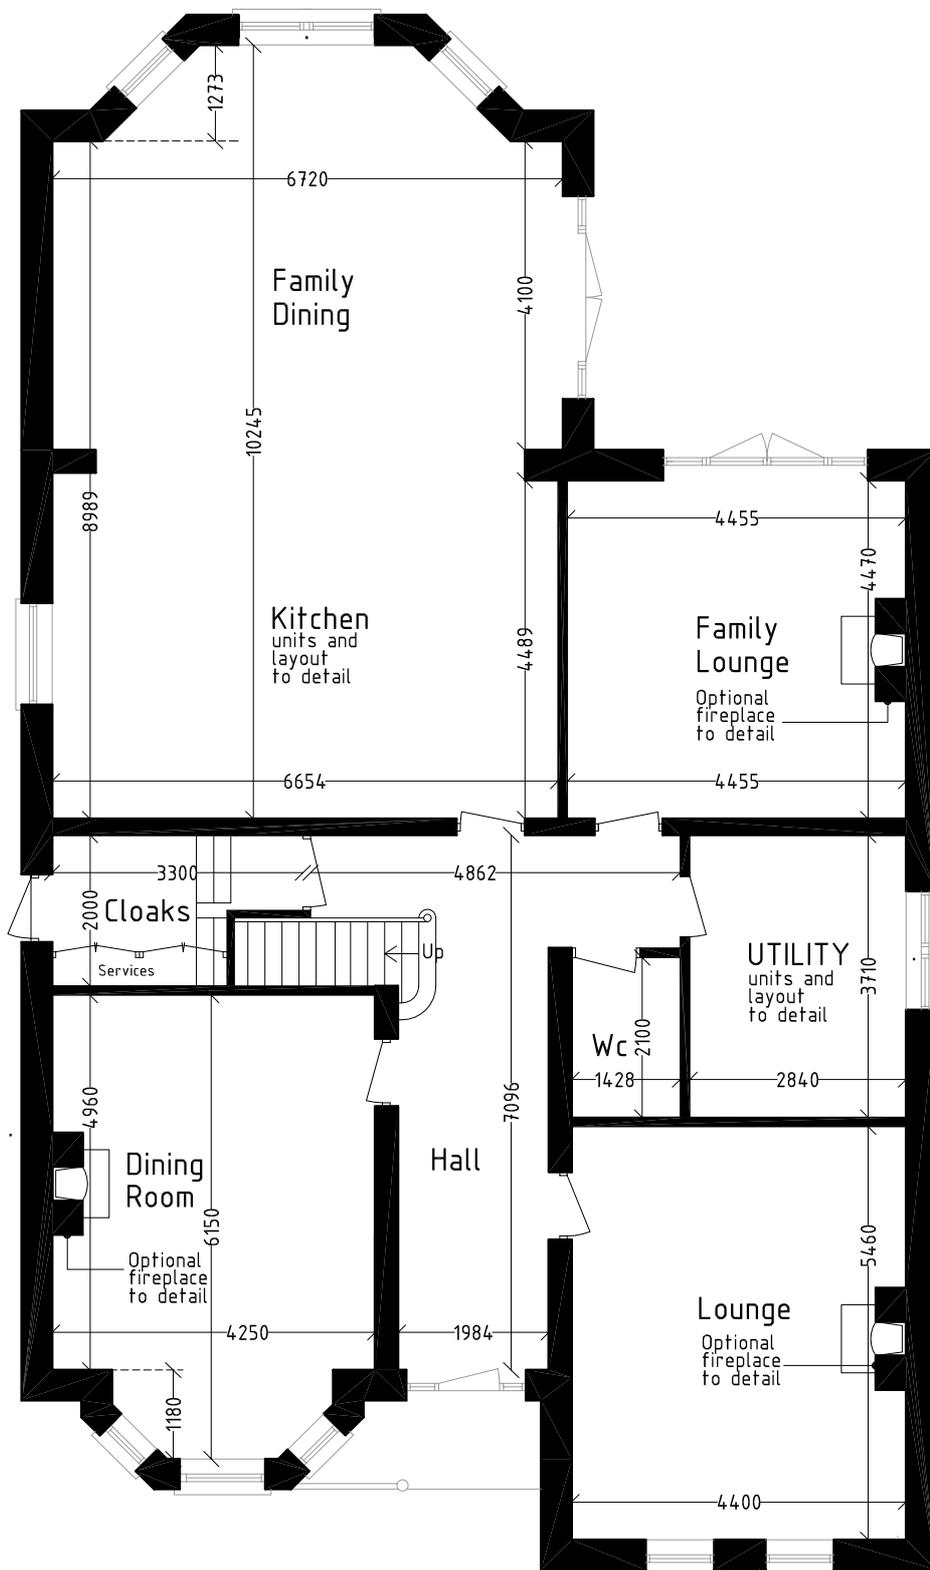

Ground Floor plan


*"Ard Na Silla"  
Hainault Road  
Foxrock  
Co Dublin*

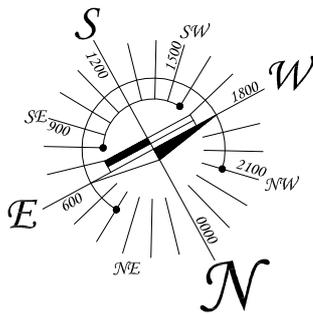

NOTE:


THE DEVELOPER RESERVES THE RIGHT TO ALTER PLANS, SPEC., LAYOUT.  
THIS DRAWING IS FOR THE PURPOSE OF IDENTIFICATION ONLY.  
ALL MEASUREMENTS SHOWN ARE NOMINAL FINISHED MEASUREMENTS MAY VARY.  
THIS DRAWING IS TO A SCALE OF 1/100 APPROX.  
NO ALLOWANCE IS MADE FOR THE ACCURACY OF THE PHOTOCOPYING PROCESS AND THE VARIABLES THEREIN.  
THIS DRAWING DOES NOT FORM PART OF ANY CONTRACT.

*Carrick  
Developments  
Limited*

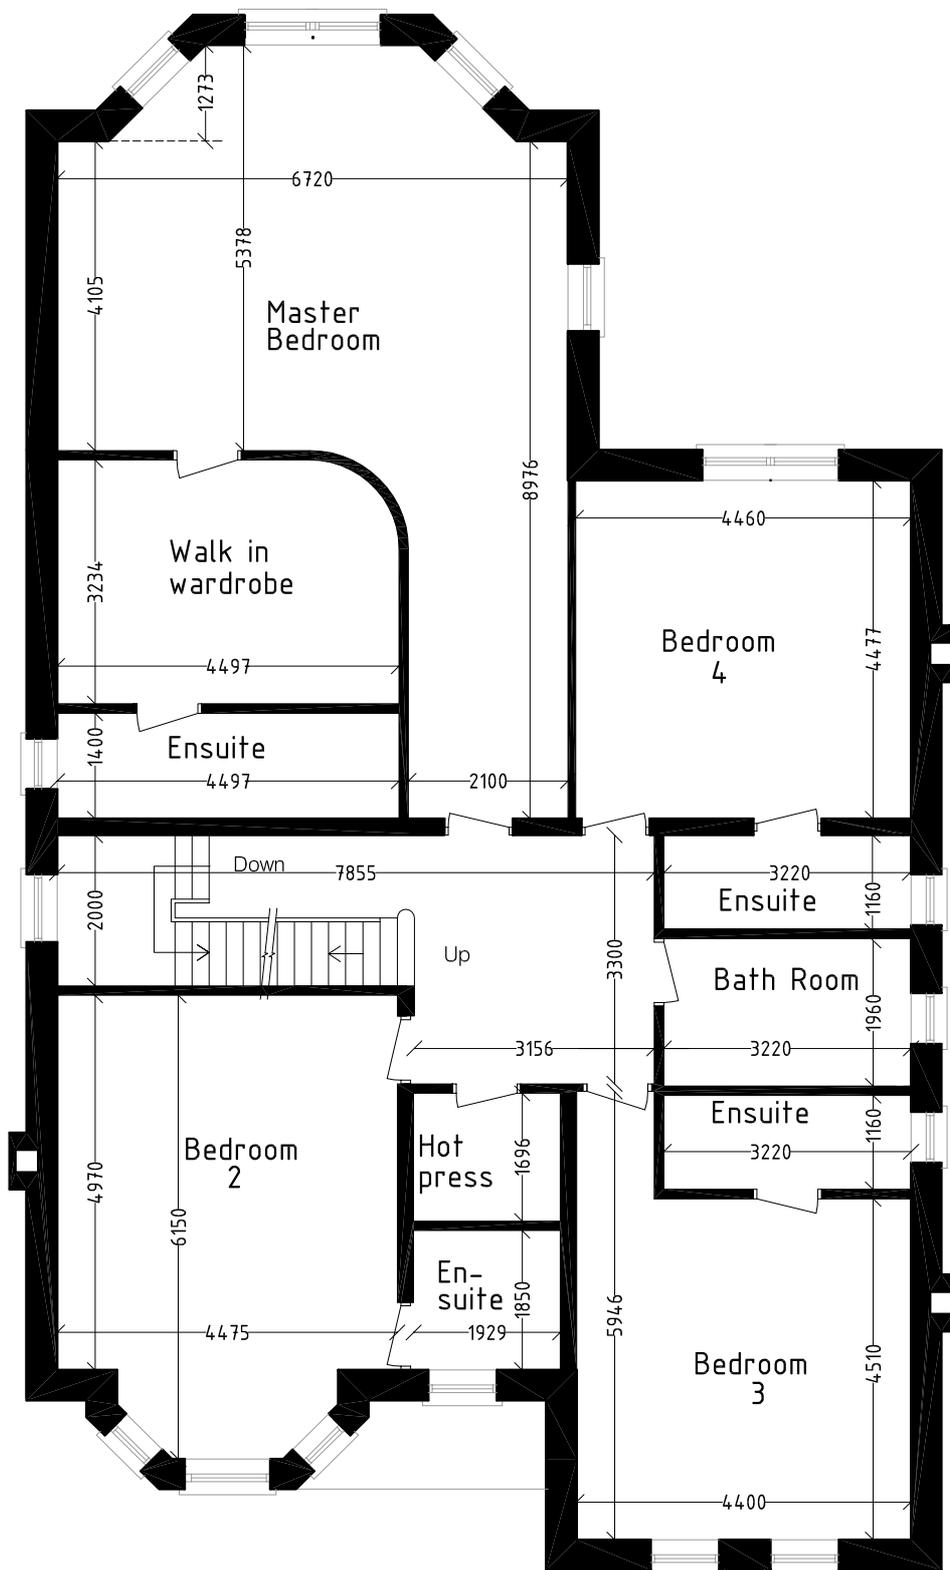

First Floor plan


*"Ard Na Silla"  
Hainault Road  
Foxrock  
Co Dublin*

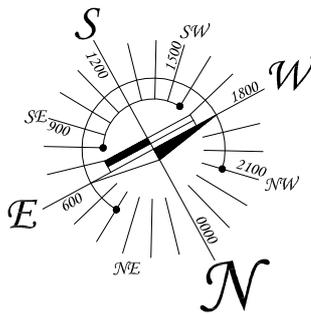

NOTE:


THE DEVELOPER RESERVES THE RIGHT TO ALTER PLANS, SPEC., LAYOUT.  
THIS DRAWING IS FOR THE PURPOSE OF IDENTIFICATION ONLY.  
ALL MEASUREMENTS SHOWN ARE NOMINAL FINISHED MEASUREMENTS MAY VARY.  
THIS DRAWING IS TO A SCALE OF 1/100 APPROX.  
NO ALLOWANCE IS MADE FOR THE ACCURACY OF THE PHOTOCOPYING PROCESS AND THE VARIABLES THEREIN.  
THIS DRAWING DOES NOT FORM PART OF ANY CONTRACT.

*Carrick  
Developments  
Limited*

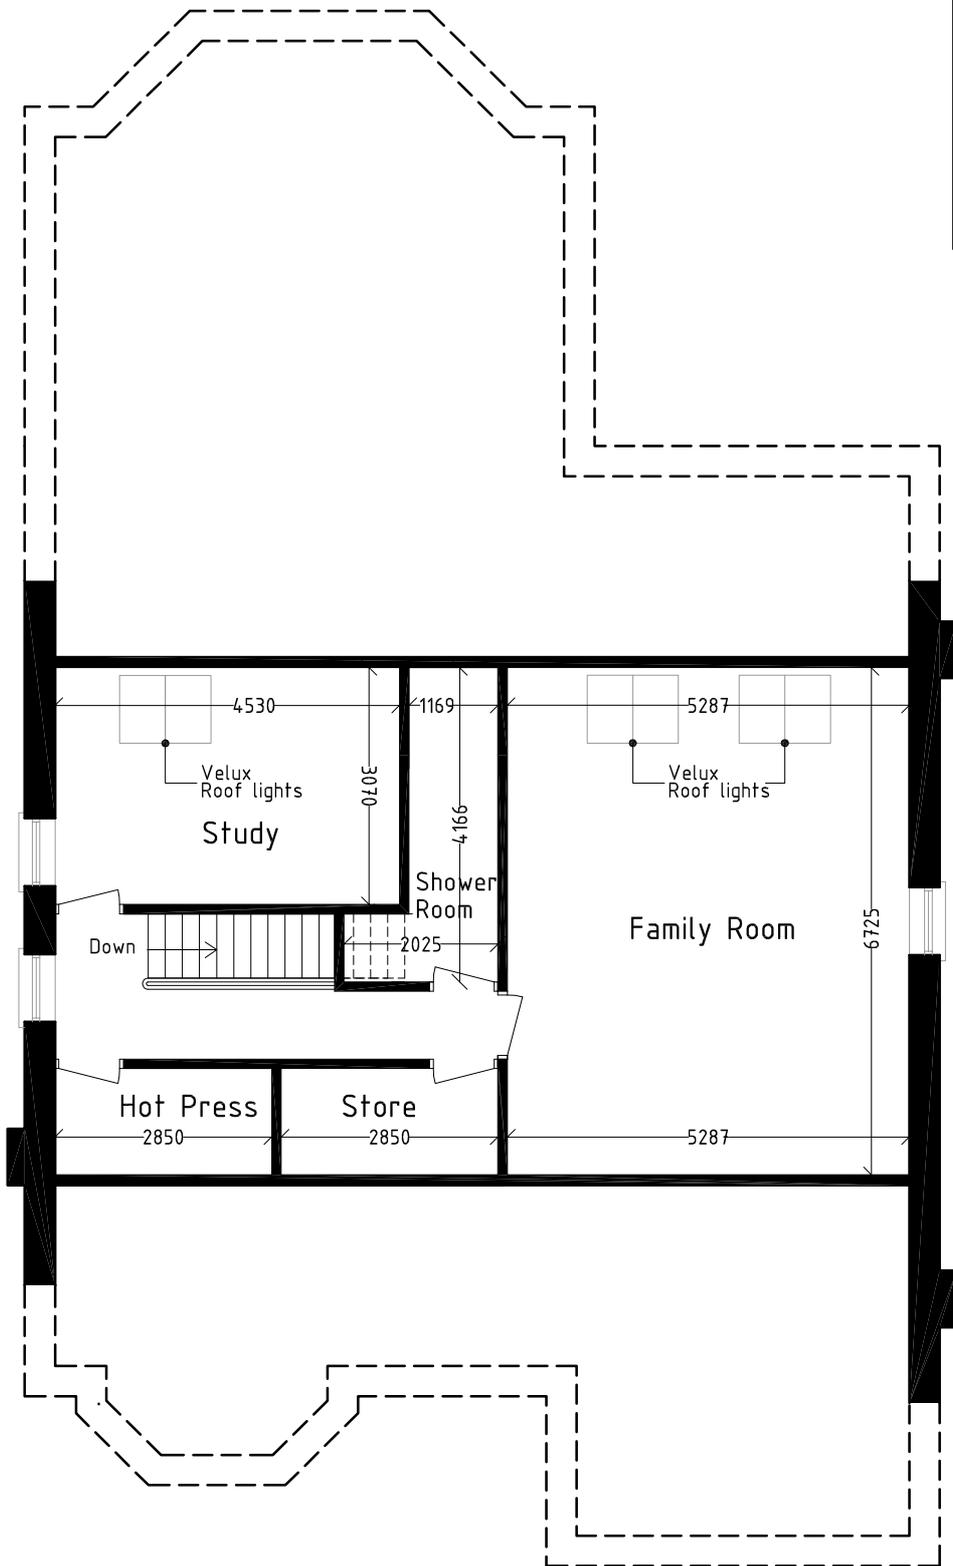

Attic Floor plan

*"Ard Na Silla"  
Hainault Road  
Foxrock  
Co Dublin*

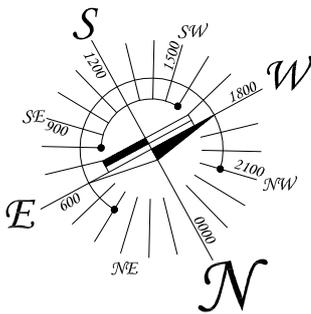

NOTE:

THE DEVELOPER RESERVES THE RIGHT TO ALTER PLANS, SPEC., LAYOUT. THIS DRAWING IS FOR THE PURPOSE OF IDENTIFICATION ONLY. ALL MEASUREMENTS SHOWN ARE NOMINAL FINISHED MEASUREMENTS MAY VARY. THIS DRAWING IS TO A SCALE OF 1/100 APPROX. NO ALLOWANCE IS MADE FOR THE ACCURACY OF THE PHOTOCOPYING PROCESS AND THE VARIABLES THEREIN. THIS DRAWING DOES NOT FORM PART OF ANY CONTRACT.

*Carrick  
Developments  
Limited*



FRONT ELEVATION

*"Ard Na Silla"  
Hainault Road  
Foxrock  
Co Dublin*

NOTE:

THE DEVELOPER RESERVES THE RIGHT TO ALTER PLANS, SPEC., LAYOUT.  
THIS DRAWING IS FOR THE PURPOSE OF IDENTIFICATION ONLY.  
ALL MEASUREMENTS SHOWN ARE NOMINAL FINISHED MEASUREMENTS MAY VARY.  
THIS DRAWING IS TO A SCALE OF 1/100 APPROX.  
NO ALLOWANCE IS MADE FOR THE ACCURACY OF THE PHOTOCOPYING PROCESS AND THE VARIABLES THEREIN.  
THIS DRAWING DOES NOT FORM PART OF ANY CONTRACT.

*Carrick  
Developments  
Limited*




REAR ELEVATION

*"Ard Na Silla"  
Hainault Road  
Foxrock  
Co Dublin*

NOTE:

THE DEVELOPER RESERVES THE RIGHT TO ALTER PLANS, SPEC., LAYOUT.  
THIS DRAWING IS FOR THE PURPOSE OF IDENTIFICATION ONLY.  
ALL MEASUREMENTS SHOWN ARE NOMINAL FINISHED MEASUREMENTS MAY VARY.  
THIS DRAWING IS TO A SCALE OF 1/100 APPROX.  
NO ALLOWANCE IS MADE FOR THE ACCURACY OF THE PHOTOCOPYING PROCESS AND THE VARIABLES THEREIN.  
THIS DRAWING DOES NOT FORM PART OF ANY CONTRACT.

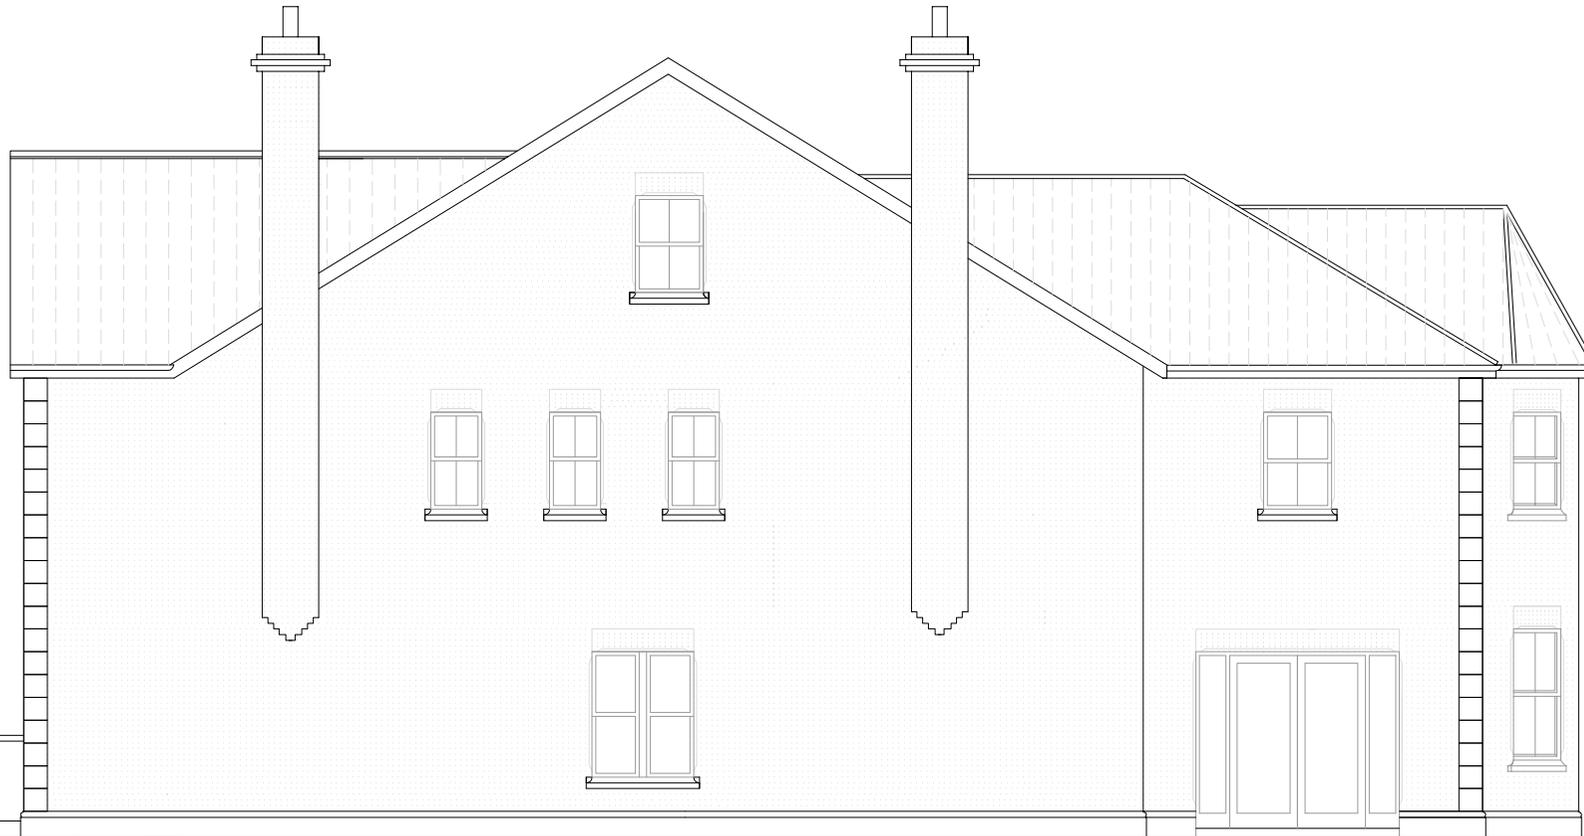

SIDE ELEVATION

*"Ard Na Silla"*  
*Hainault Road*  
*Foxrock*  
*Co Dublin*

*Carrick*  
*Developments*  
*Limited*

NOTE:

THE DEVELOPER RESERVES THE RIGHT TO ALTER PLANS, SPEC., LAYOUT.  
THIS DRAWING IS FOR THE PURPOSE OF IDENTIFICATION ONLY.  
ALL MEASUREMENTS SHOWN ARE NOMINAL FINISHED MEASUREMENTS MAY VARY.  
THIS DRAWING IS TO A SCALE OF 1/100 APPROX.  
NO ALLOWANCE IS MADE FOR THE ACCURACY OF THE PHOTOCOPYING PROCESS AND THE VARIABLES THEREIN.  
THIS DRAWING DOES NOT FORM PART OF ANY CONTRACT.



SIDE ELEVATION

*"Ard Na Silla"*  
*Hainault Road*  
*Foxrock*  
*Co Dublin*

*Carrick*  
*Developments*  
*Limited*

NOTE:

THE DEVELOPER RESERVES THE RIGHT TO ALTER PLANS, SPEC., LAYOUT.  
THIS DRAWING IS FOR THE PURPOSE OF IDENTIFICATION ONLY.  
ALL MEASUREMENTS SHOWN ARE NOMINAL FINISHED MEASUREMENTS MAY VARY.  
THIS DRAWING IS TO A SCALE OF 1/100 APPROX.  
NO ALLOWANCE IS MADE FOR THE ACCURACY OF THE PHOTOCOPYING PROCESS AND THE VARIABLES THEREIN.  
THIS DRAWING DOES NOT FORM PART OF ANY CONTRACT.