

Surveyed 1977-1978
Revised 2013
Levelled 1976

Land Registry Compliant Map



658209
602017
601648
658209

658439
602017
601648
658439

ITM CENTRE PT COORDS

658324,601832

DESCRIPTION

MAP SHEETS

1:1000
5915-08 5915-09
5915-13 5915-14




Produced by The Map Centre
Burchall House, Parnell Street, Waterford.
On behalf of Ordnance Survey
Ireland, Phoenix Park, Dublin 8.

Sáraíonn atáirgeadh neamhúdaraithe
cóipeacht Shuirbhíreacht Ordánais
Éireann agus Rialtas na hÉireann.
Unauthorised reproduction infringes
Ordnance Survey Ireland and
Government of Ireland copyright.

Gach cead cosnamh. Ní ceadmhach
aon chuid den fhoilseachán seo a
chóipeáil, a atáirgeadh nó a tharchur
in aon fhoirm ná ar aon bhealach gan
cead i scríbhinn roimh ré ó úinéirí
an chóipchirt.
All rights reserved. No part of this
publication may be copied, reproduced
or transmitted in any form or by any
means without the prior written
permission of the copyright owners.

© Suirbhíreacht Ordánais Éireann, 2014
© Ordnance Survey Ireland, 2014

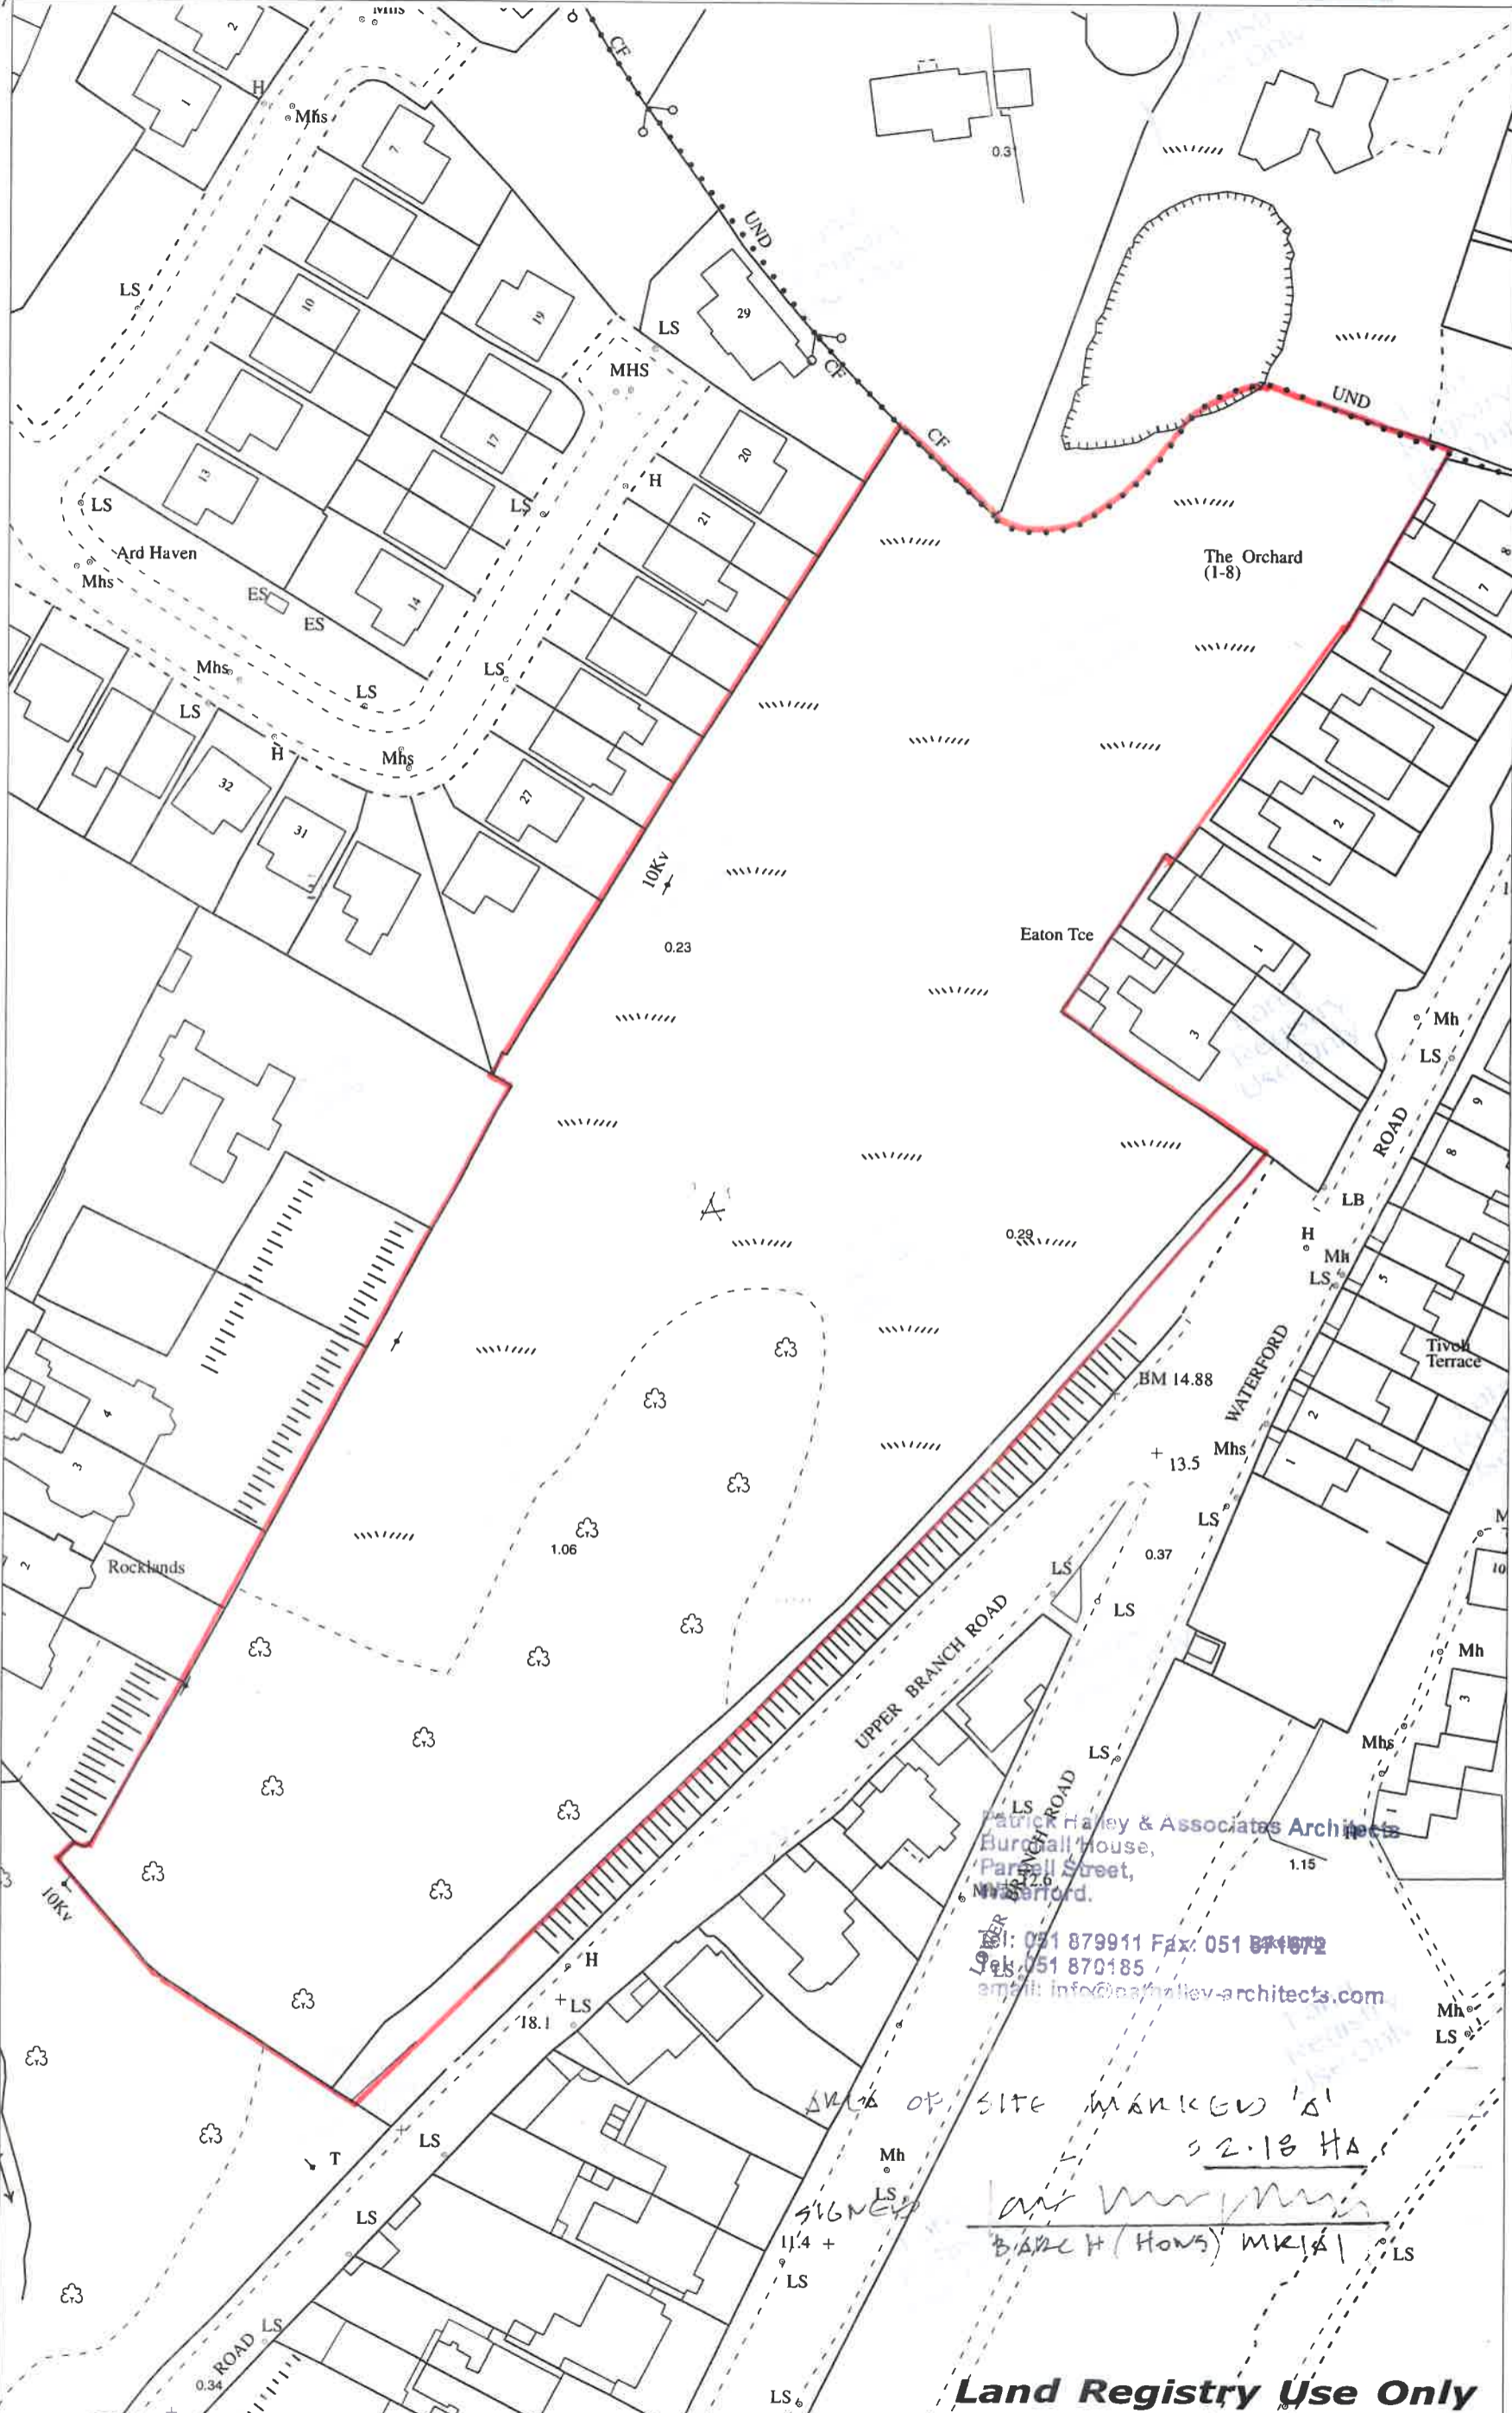


Patrick Haley & Associates Architects
Burchall House,
Parnell Street,
Waterford.
Tel: 051 879911 Fax: 051 871072
Tel: 051 879185
email: info@pahailey-architects.com

AREA OF SITE MARKED IS
2.18 HA
BARCH (HONS) MK/A

13/223

Land Registry Use Only

Scale:- 1:1,000
Scála:- 1:1,000

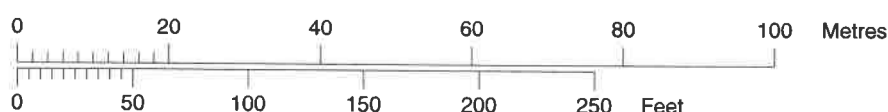

Plot Ref. No. 25183074_1_1
Plot Date 27-JAN-2014

