


1977
2007
1977-1992


Urban PLACE Map



309157
229

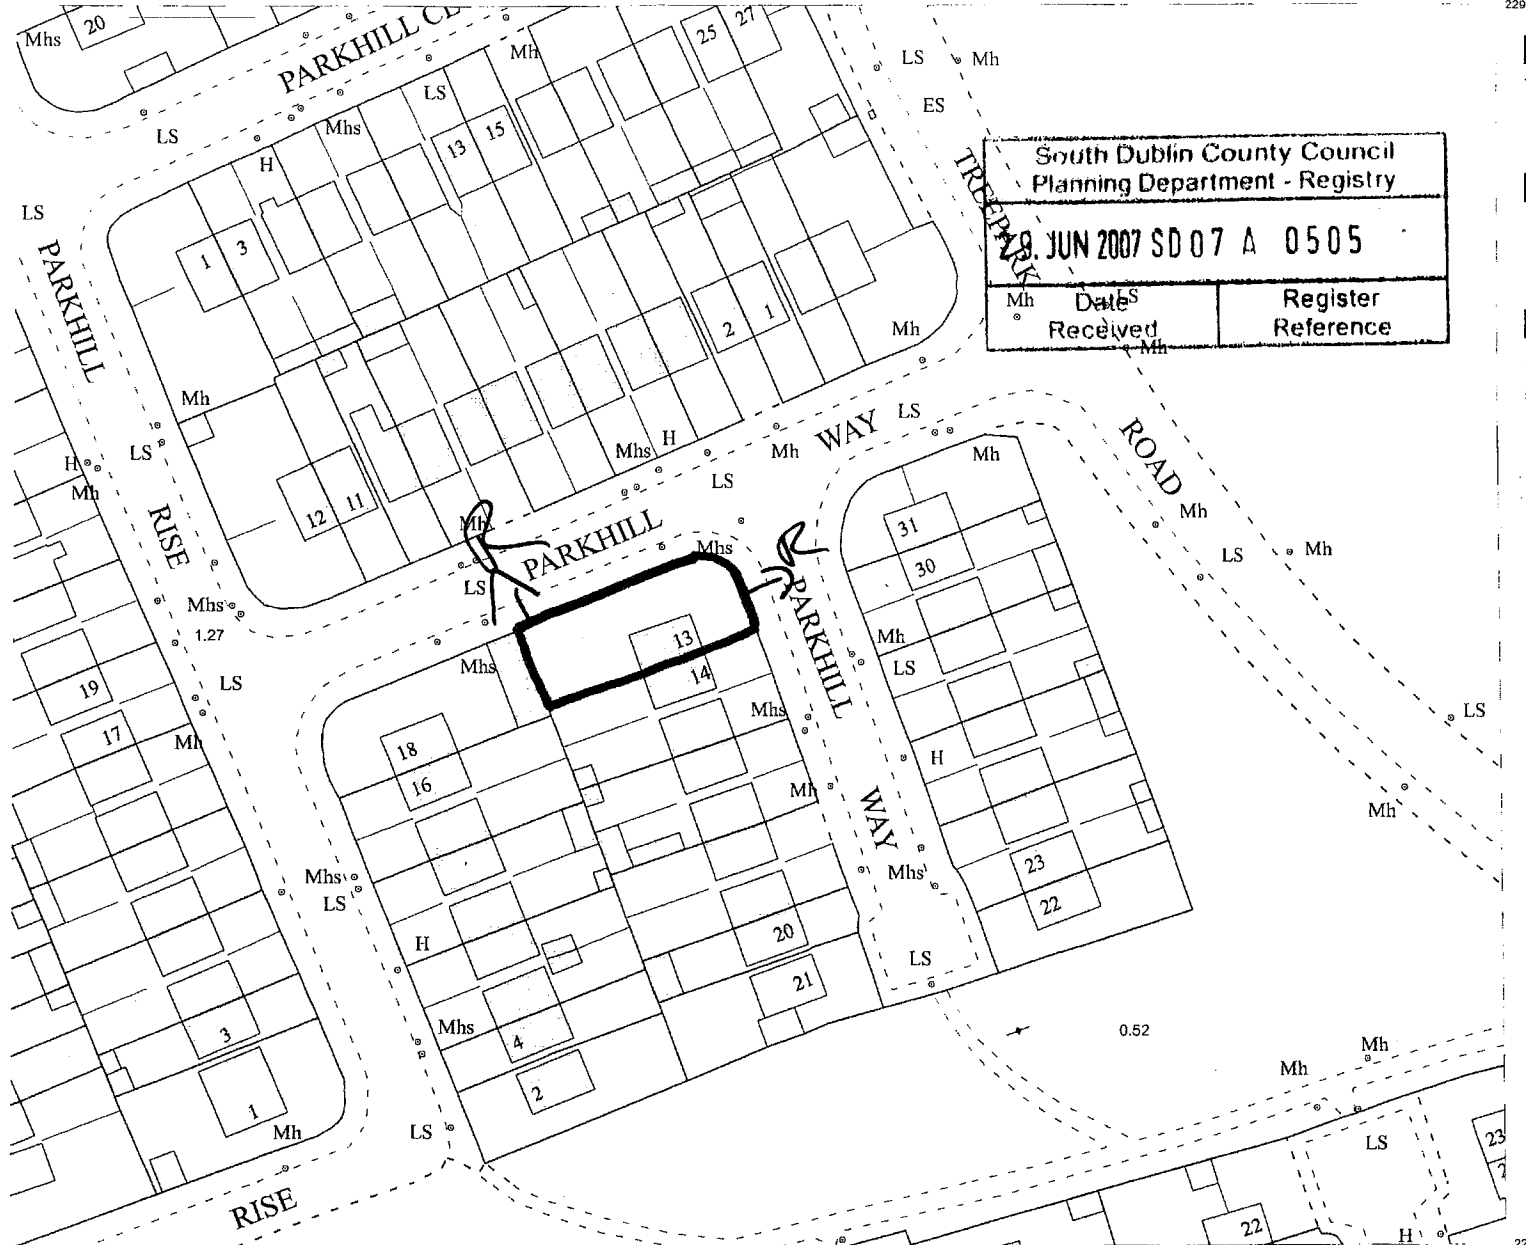

South Dublin County Council Planning Department - Registry	
28 JUN 2007 SD 07 A 0505	
Mh Date Received	Register Reference

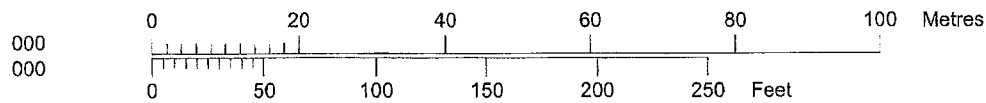

Plot Ref. No. 1228431_3_1
Plot Date 15-JUN-2007

309152
22

NOTE
 RIDGE HEIGHT OF PROPOSED HOUSE
 TO MATCH RIDGE HEIGHT OF
 EXISTING HOUSE

ND. 15

ND. 13

EAST ELEVATION

PROPOSED HOUSE


NO

REVISION


DATE

7800

NOTE
RIDGE HEIGHT OF PROPOSED HOUSE
TO MATCH RIDGE HEIGHT OF
EXISTING HOUSE

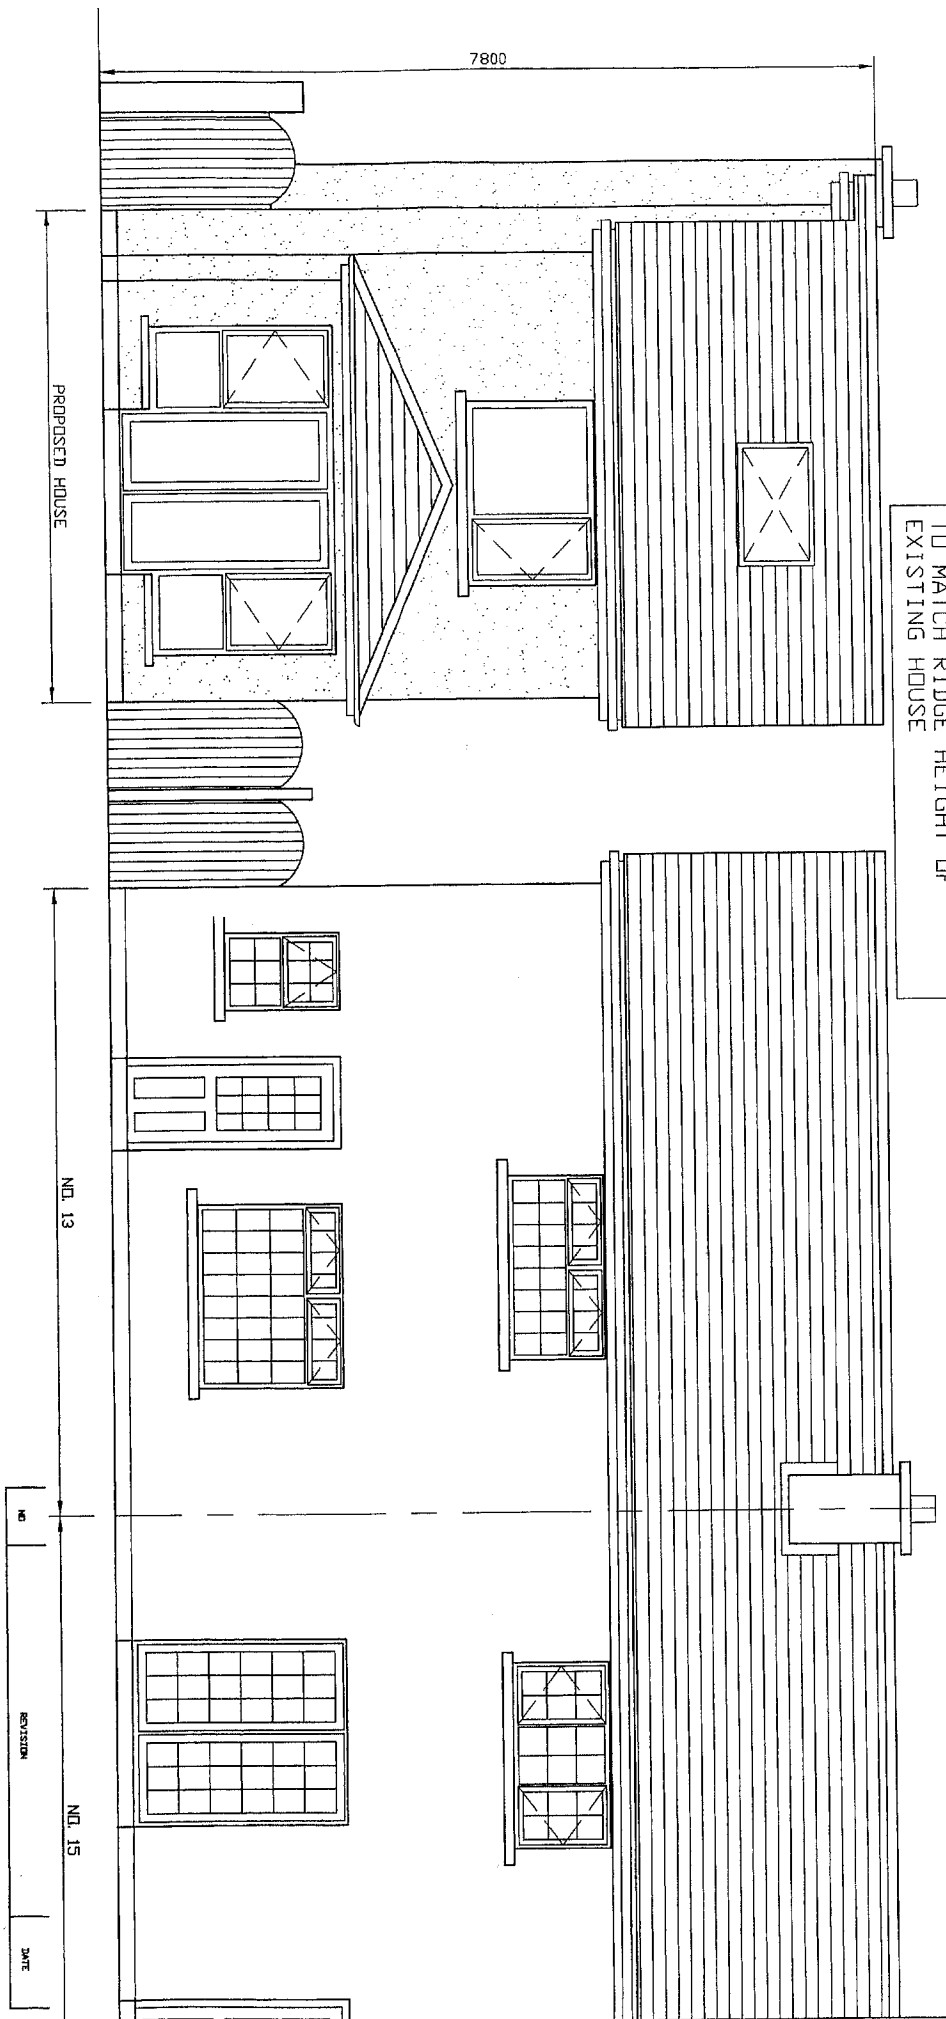


WEST ELEVATION

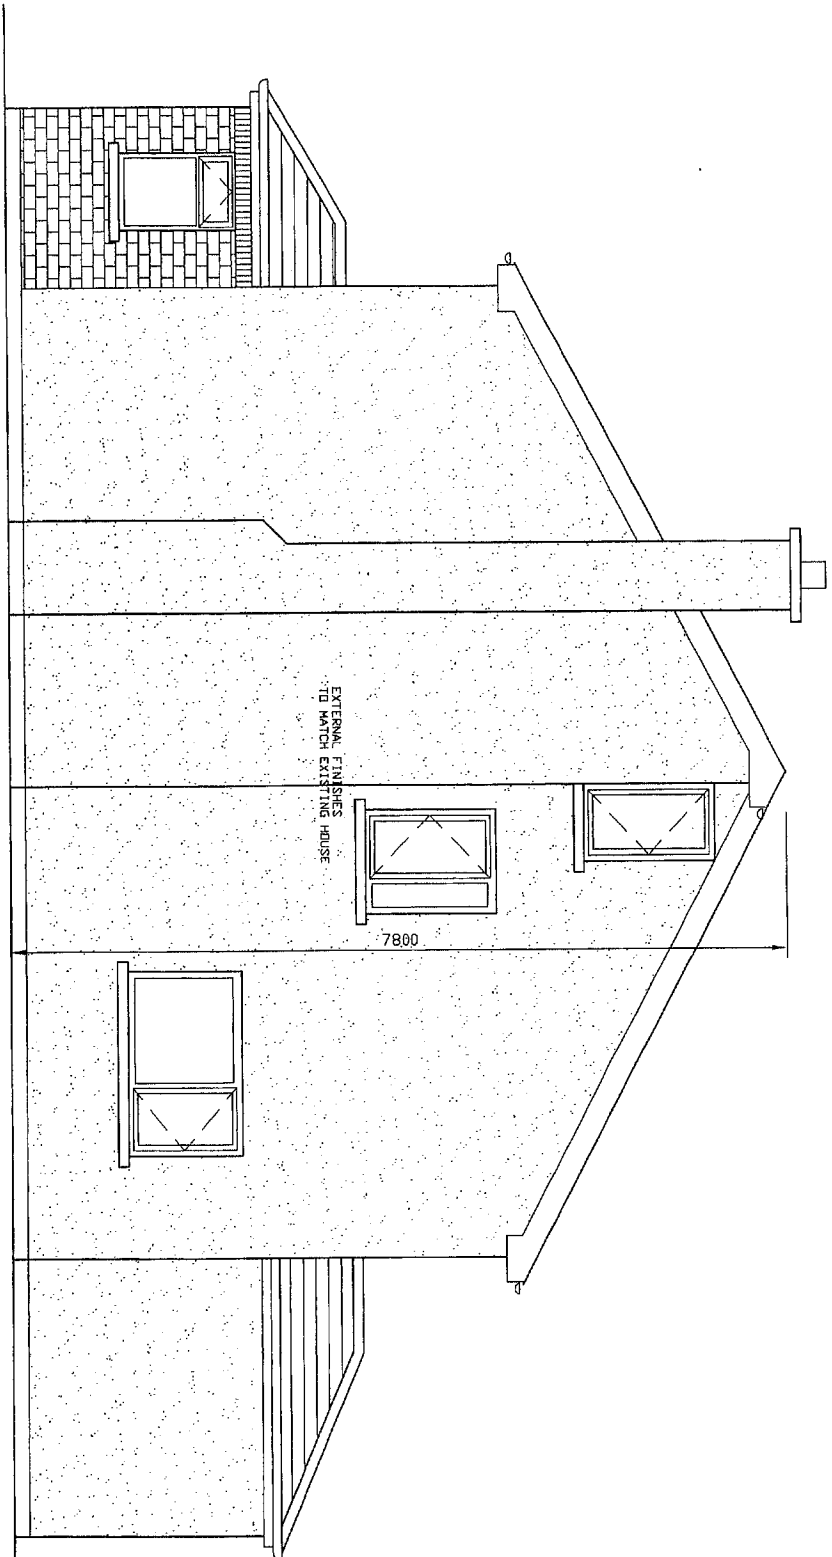

NORTH ELEVATION

South Dublin County Council	
Planning Department - Registry	
29. JUN 2007 SD 07 A 0505	
Date	Registered
Received	Reference


NO.	REVISION	DATE
-----	----------	------

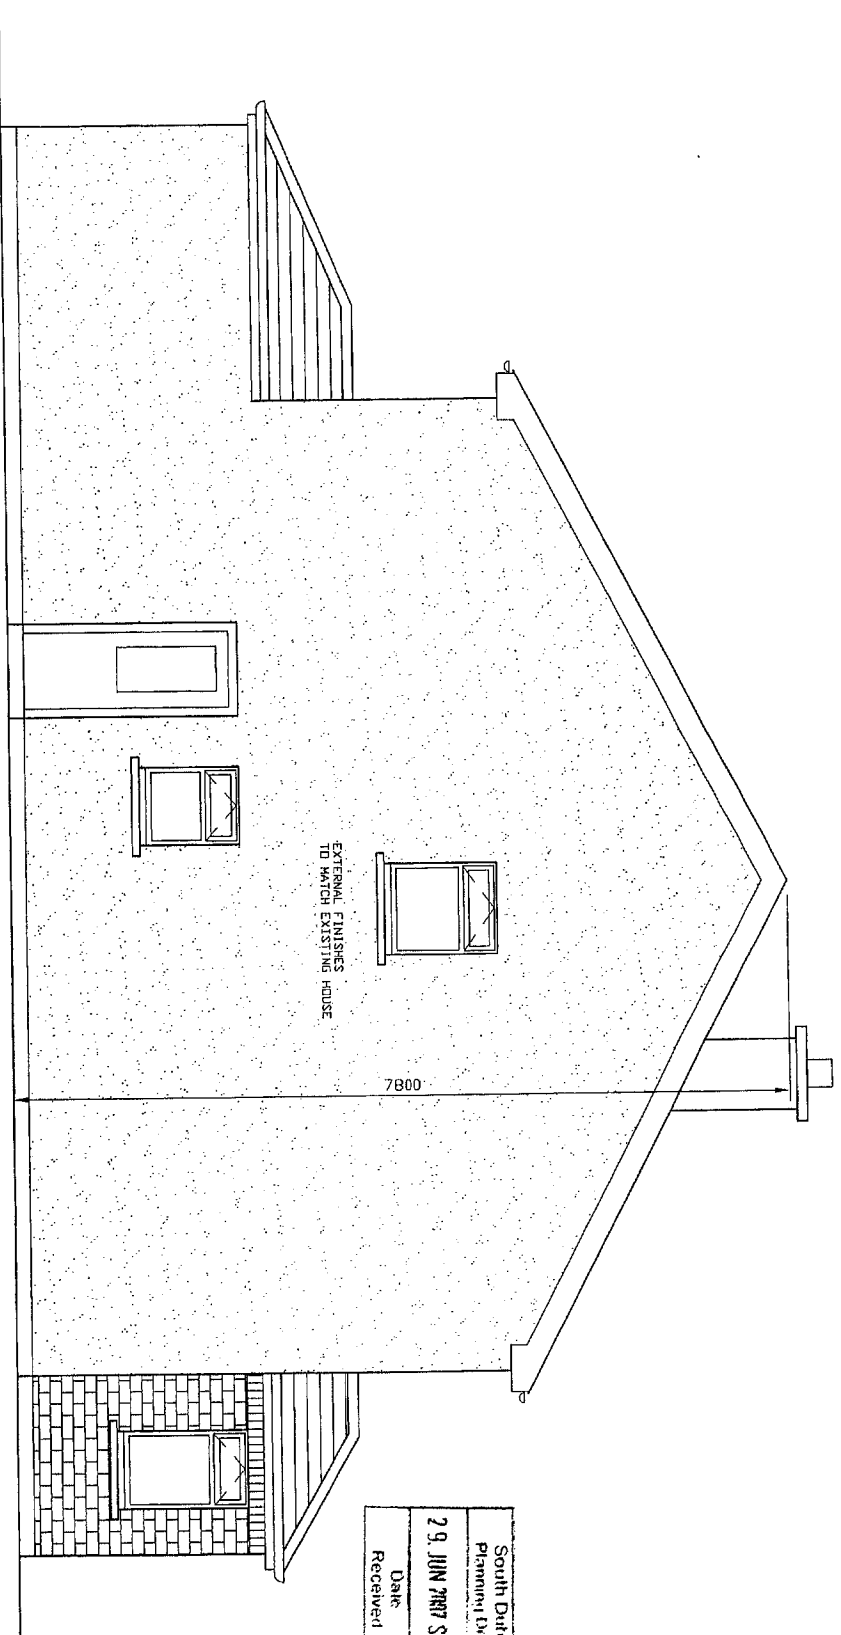




South Dublin County Council Planning Department - Registry			
29 JUN 2007 SD 07 A 0505			
Date Received	Register Reference		

SOUTH ELEVATION

NO	REVISION	DATE



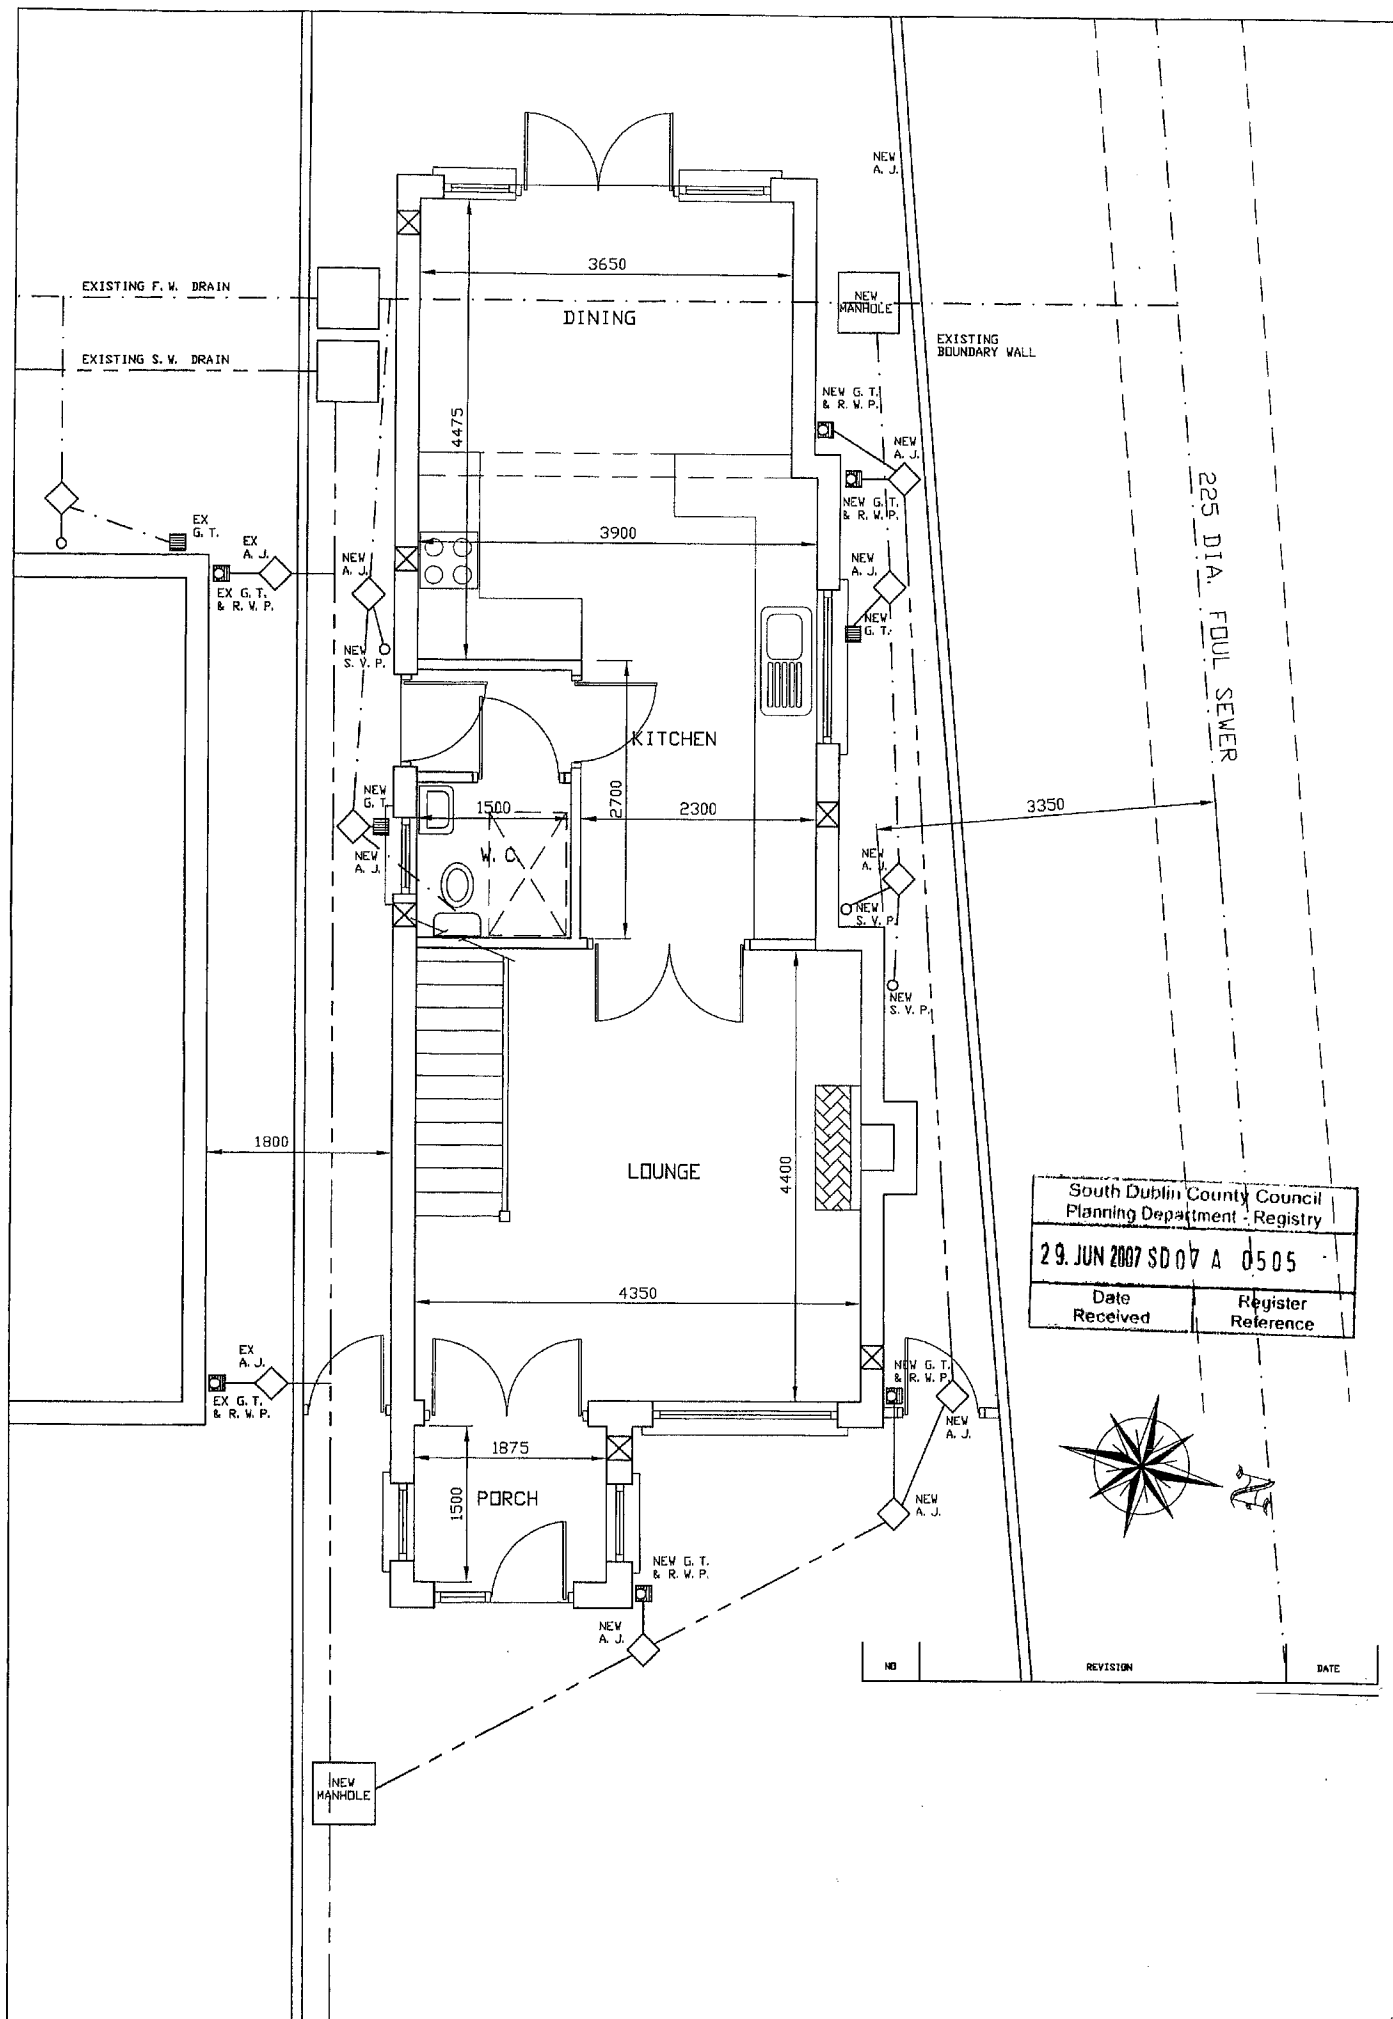


Register	Date
Reference	29 JUN 2007 SD 07 A 0505
South Dublin County Council Planning Department - Registry	

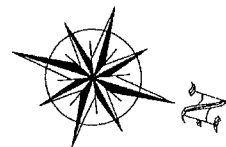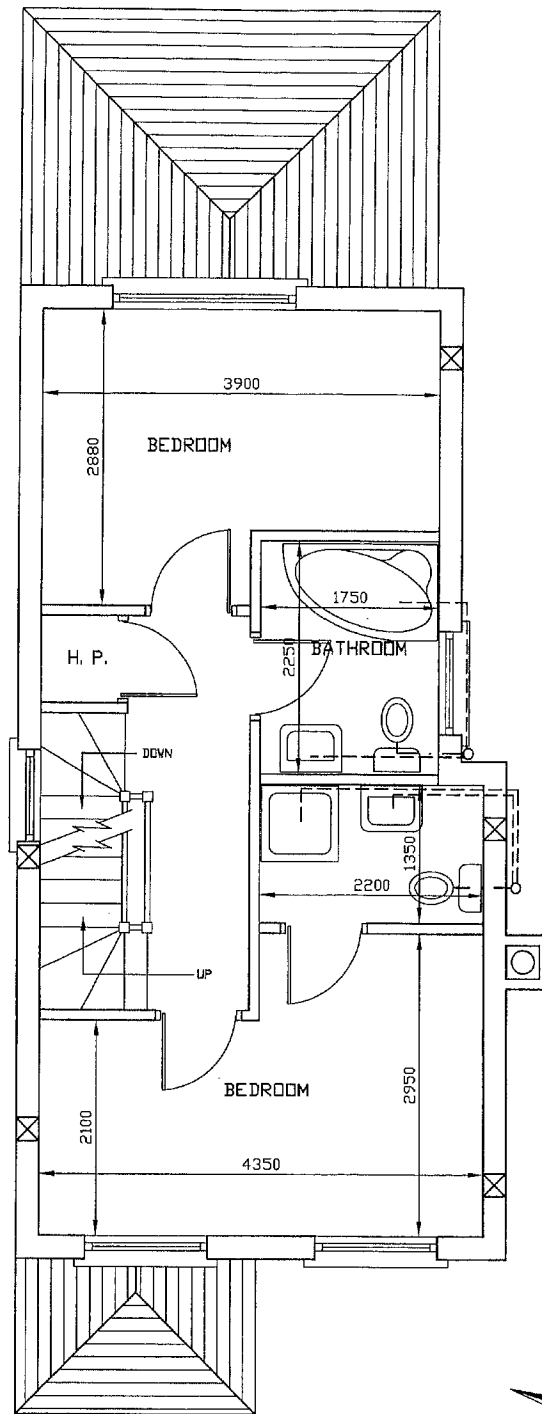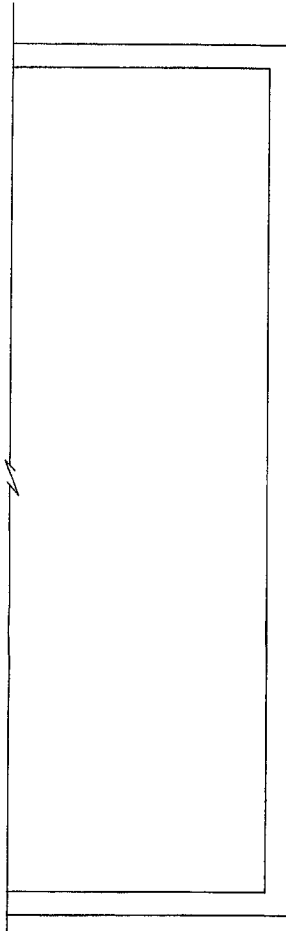

FIRST FLOOR PLAN

NO	REVISION	DATE

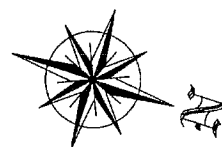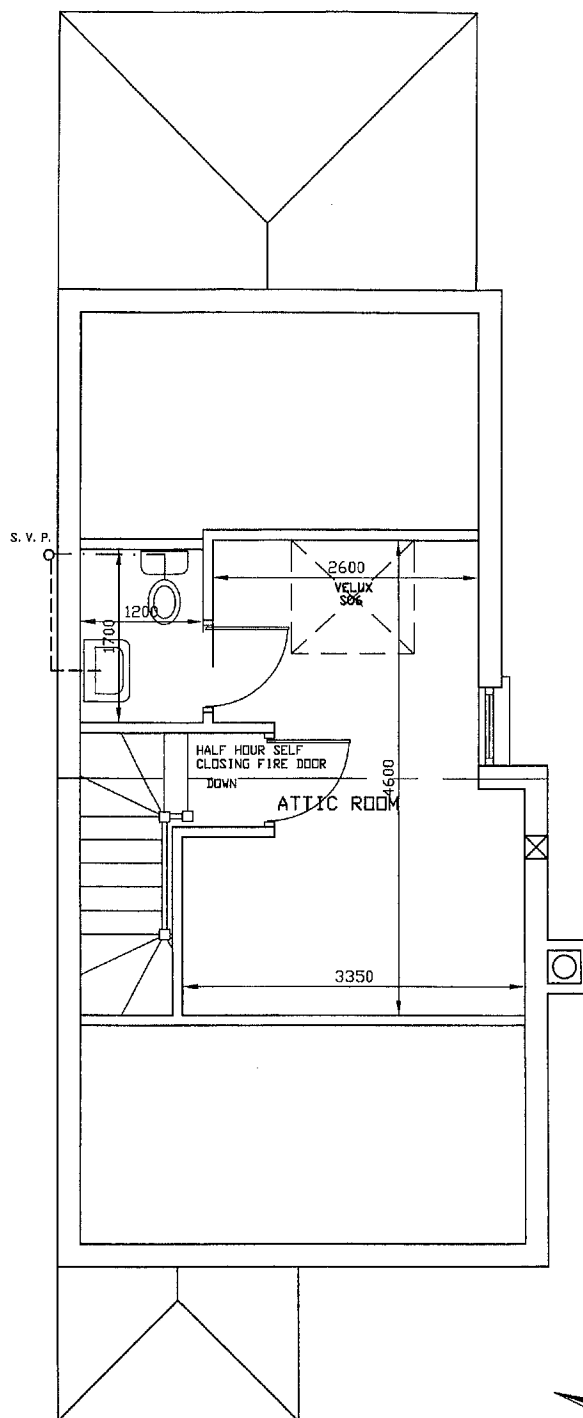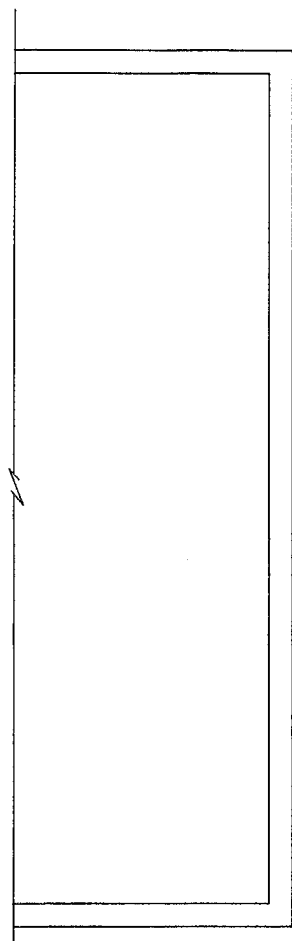

ATTIC FLOOR PLAN

NO	REVISION	DATE

South Dublin County Council Planning Department - Registry	
29. JUN 2007 SD 07 A 0505	
Date Received	Register Reference