


SIDE ELEVATION

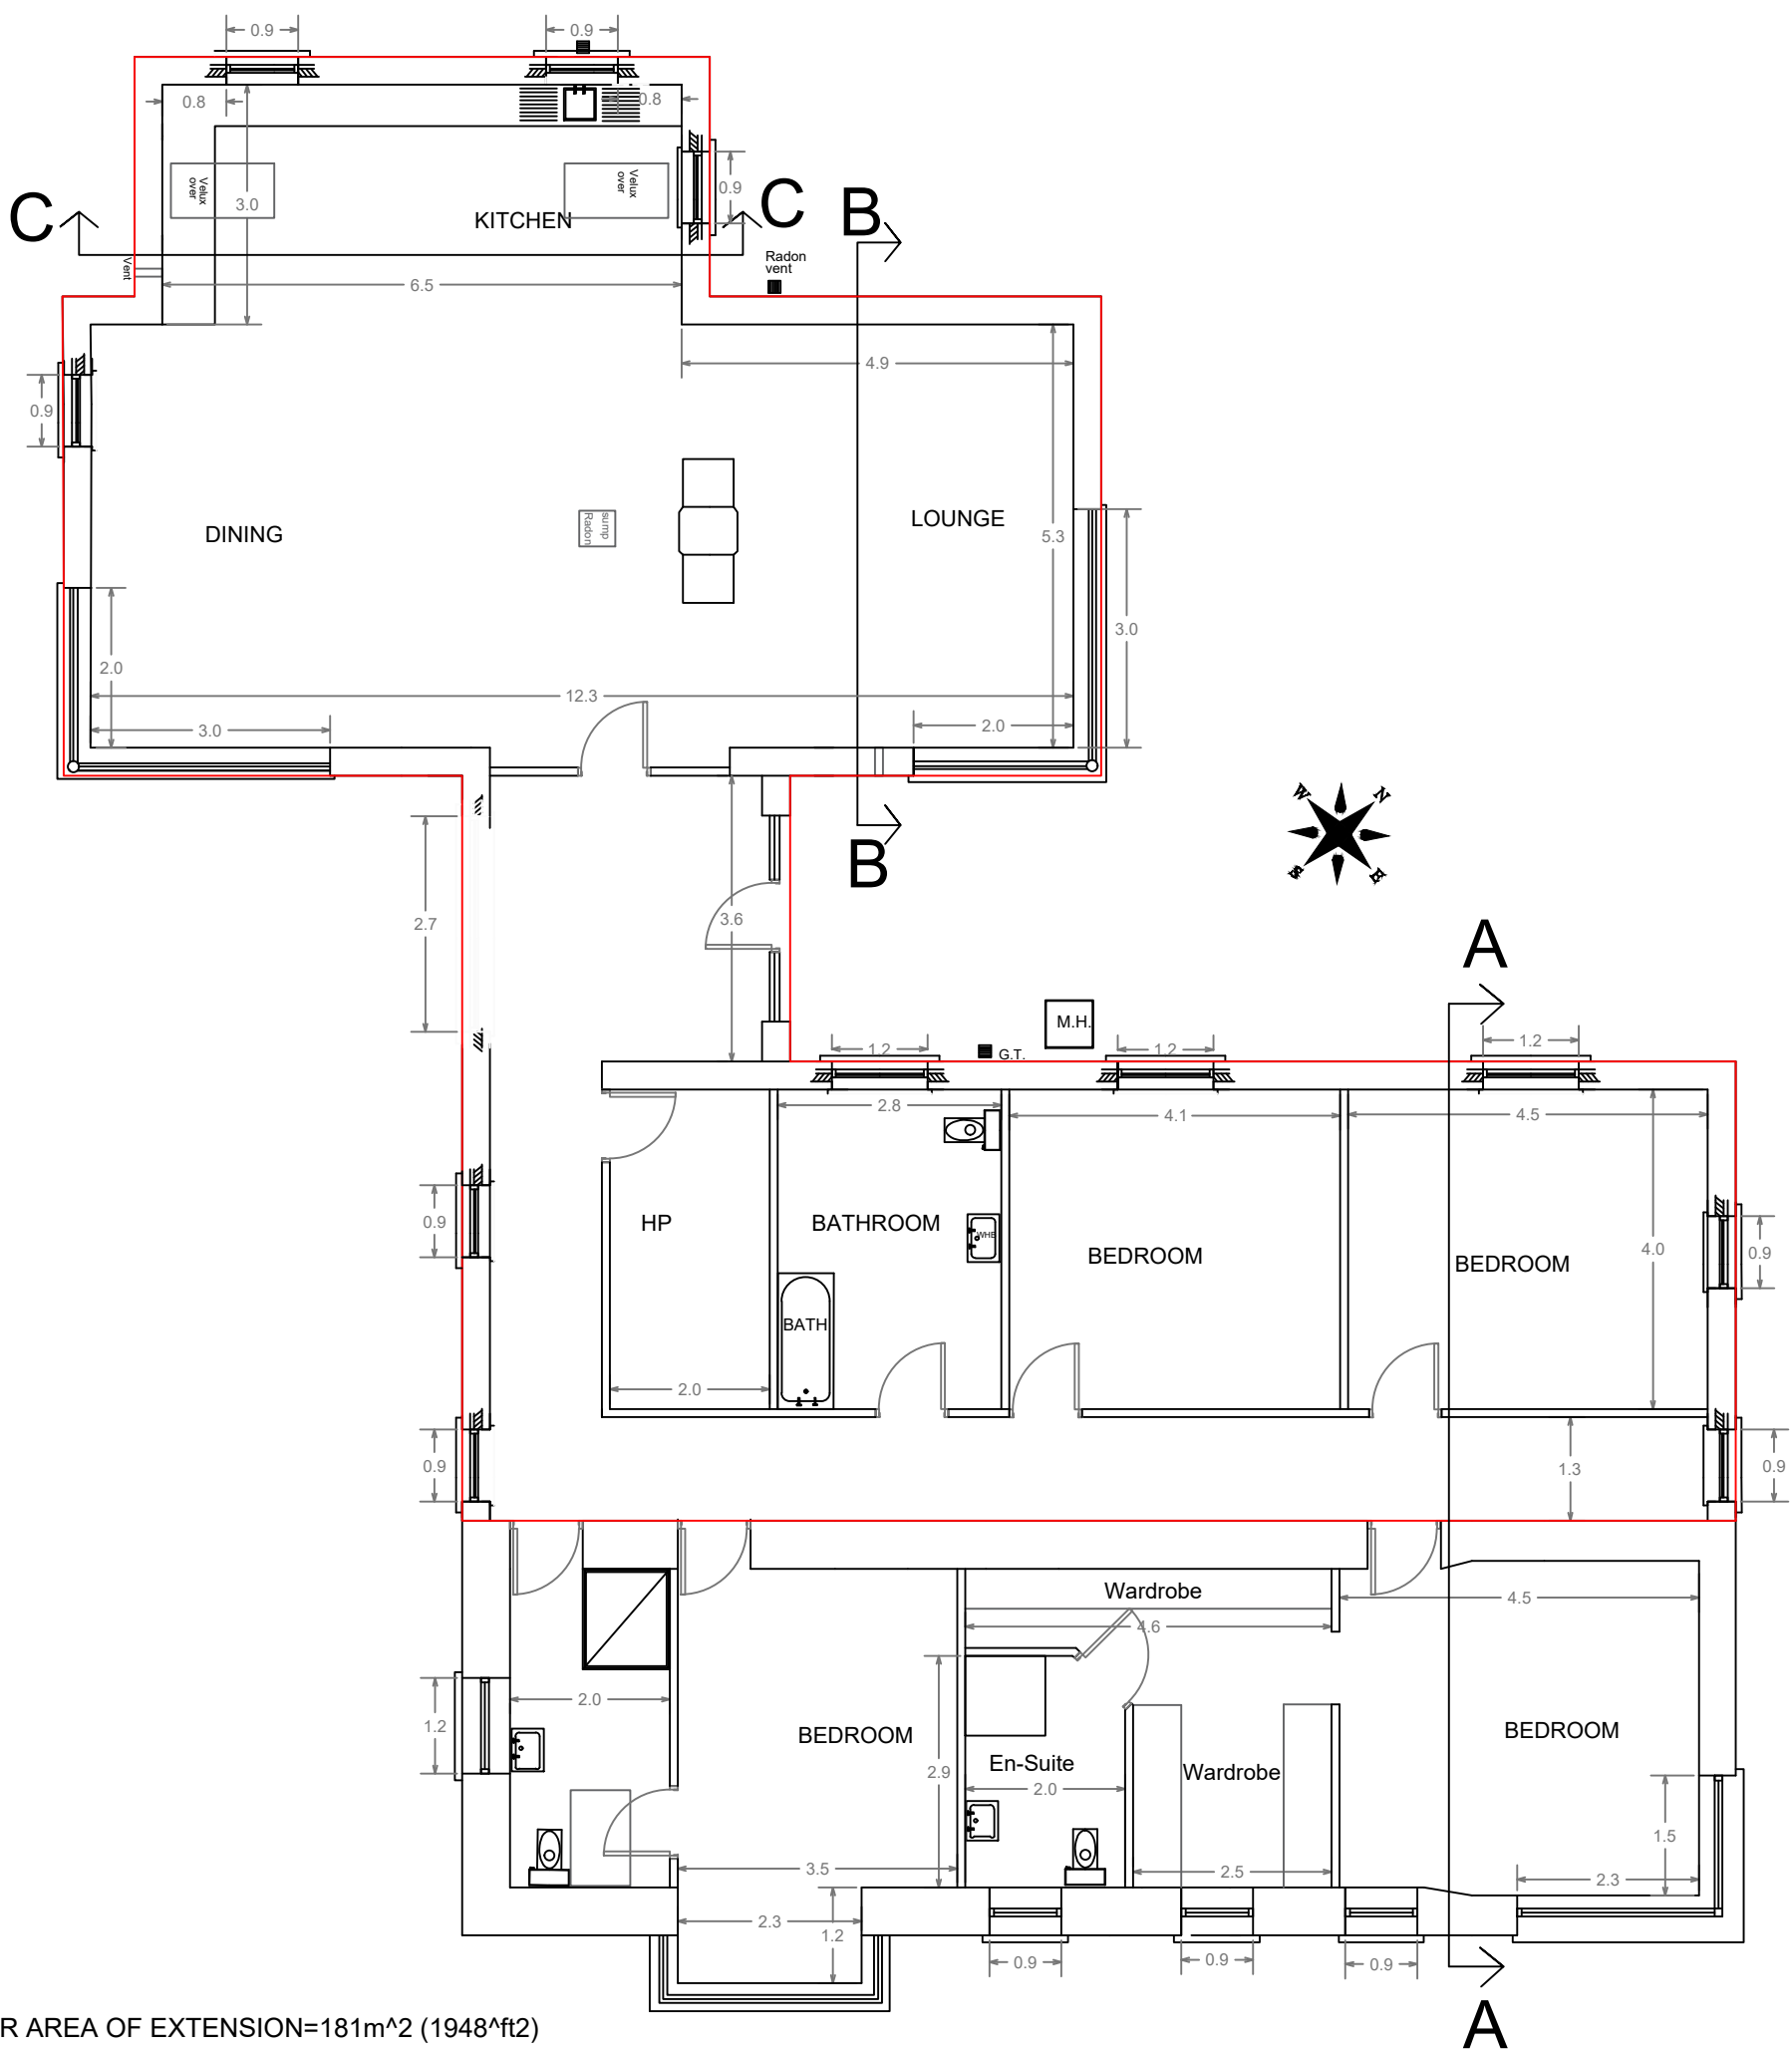

FLOOR AREA OF EXTENSION=181m² (1948^{ft}2)