

Planning Pack Map



Tailte
Eireann

CENTRE
COORDINATES:
ITM 720796,739571

PUBLISHED:
07/06/2024

ORDER NO.:
50405219_1

MAP SERIES:
1:1,000
1:1,000
1:2,500

MAP SHEETS:
3133-11
3133-12
3133-A

COMPILED AND PUBLISHED BY:
Tailte Eireann,
Phoenix Park,
Dublin 8,
Ireland.
D08F6E4

www.tailte.ie


Any unauthorised reproduction
infringes Tailte Eireann copyright.

No part of this publication may
be copied, reproduced or transmitted
in any form or by any means without
the prior written permission of the
copyright owner.

The representation on this map
of a road, track or footpath
is not evidence of the existence
of a right of way.

This topographic map
does not show
legal property boundaries,
nor does it show
ownership of physical features.

©Tailte Eireann, 2024.
All rights reserved.

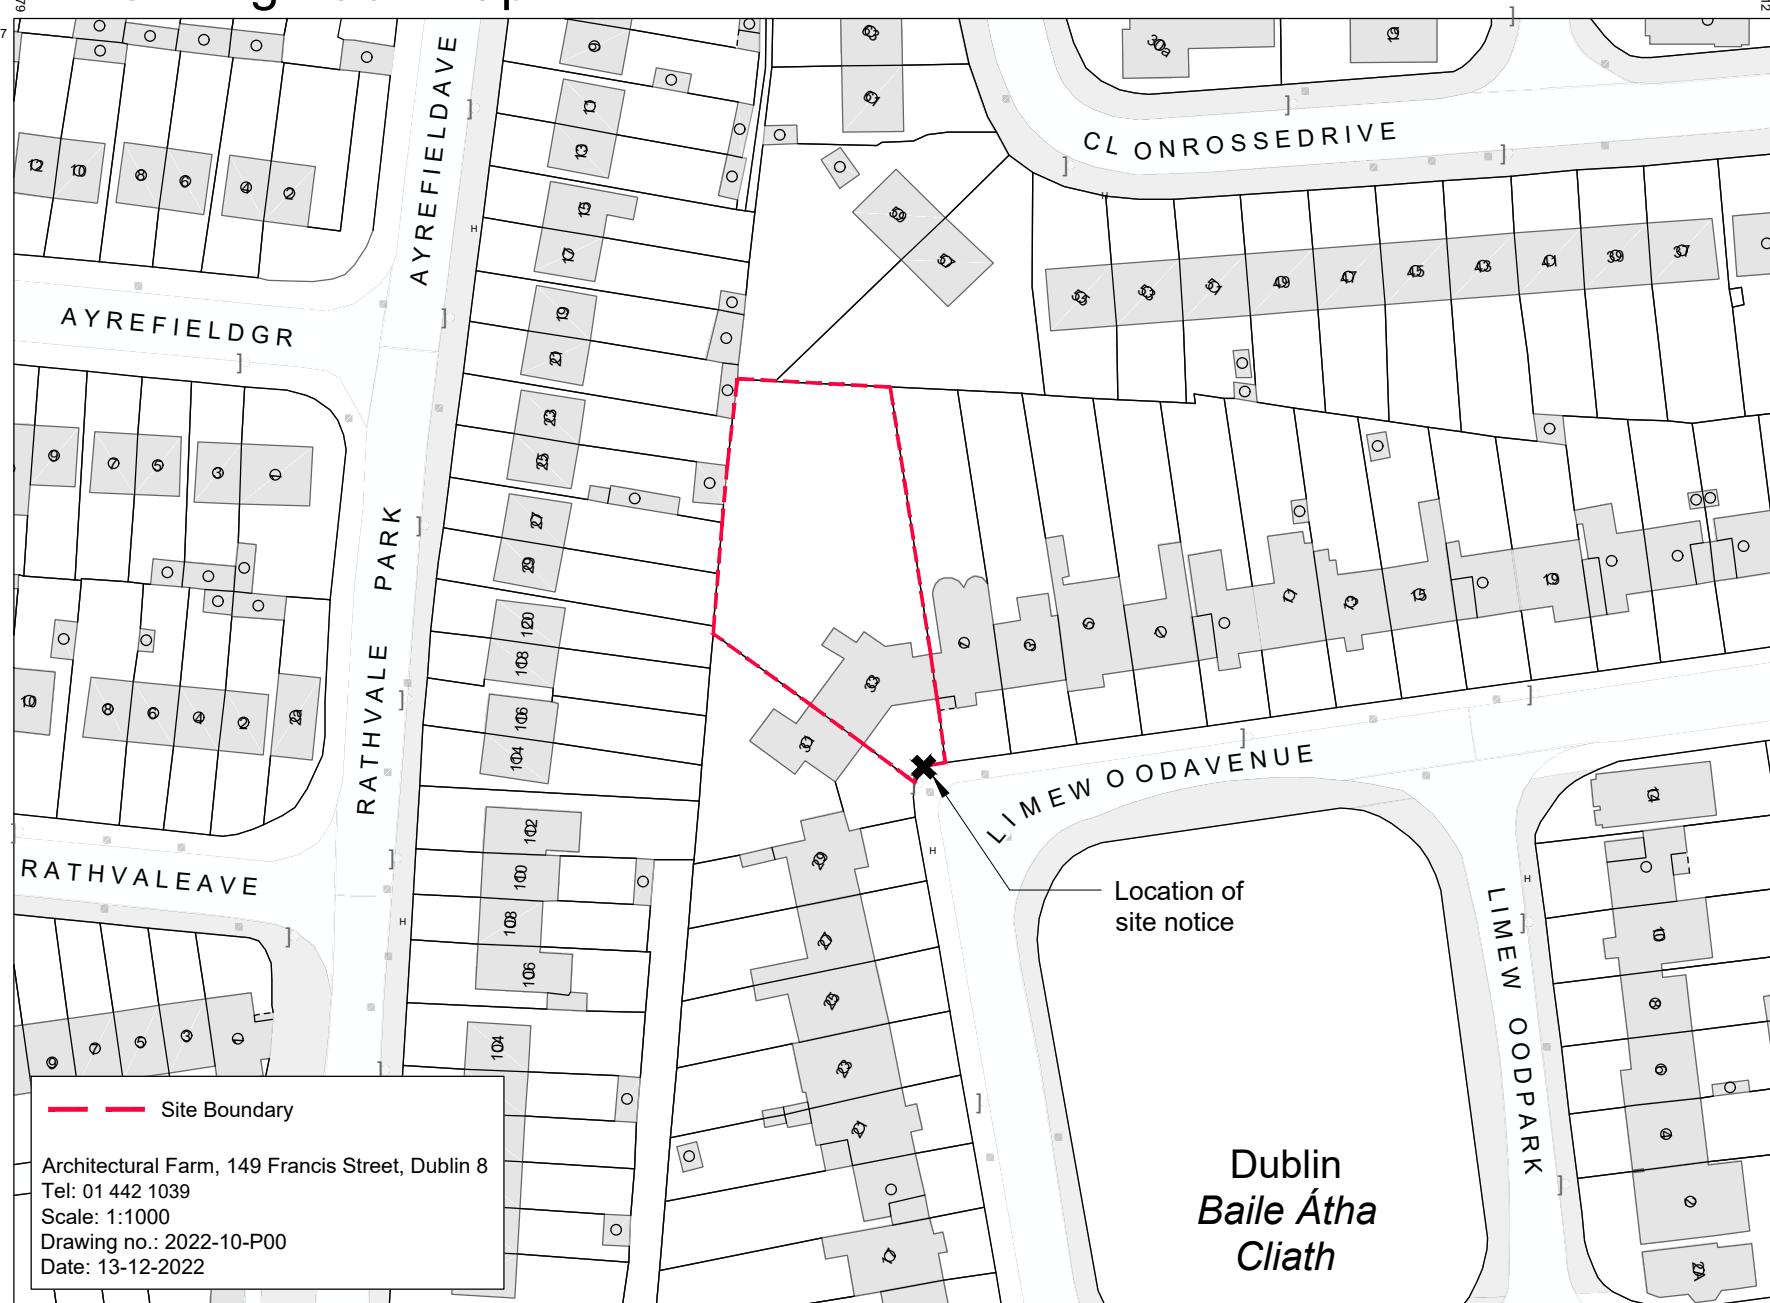

CAPTURE RESOLUTION:
The map objects are only accurate to the
resolution at which they were captured.
Output scale is not indicative of data capture scale.
Further information is available at:
www.tailte.ie; search 'Capture Resolution'

LEGEND:
To view the legend visit
www.tailte.ie and search for
'Large Scale Legend'

