



Existing Aerial View
1:200




Proposed Site Layout Plan
1:500

Note:
Contractors are responsible for the verification of all dimensions on site and the architect is to be informed of any discrepancy. Do not scale from this drawing. Use figured dimensions only.


Existing structure

Proposed Demolition*

Site Boundary

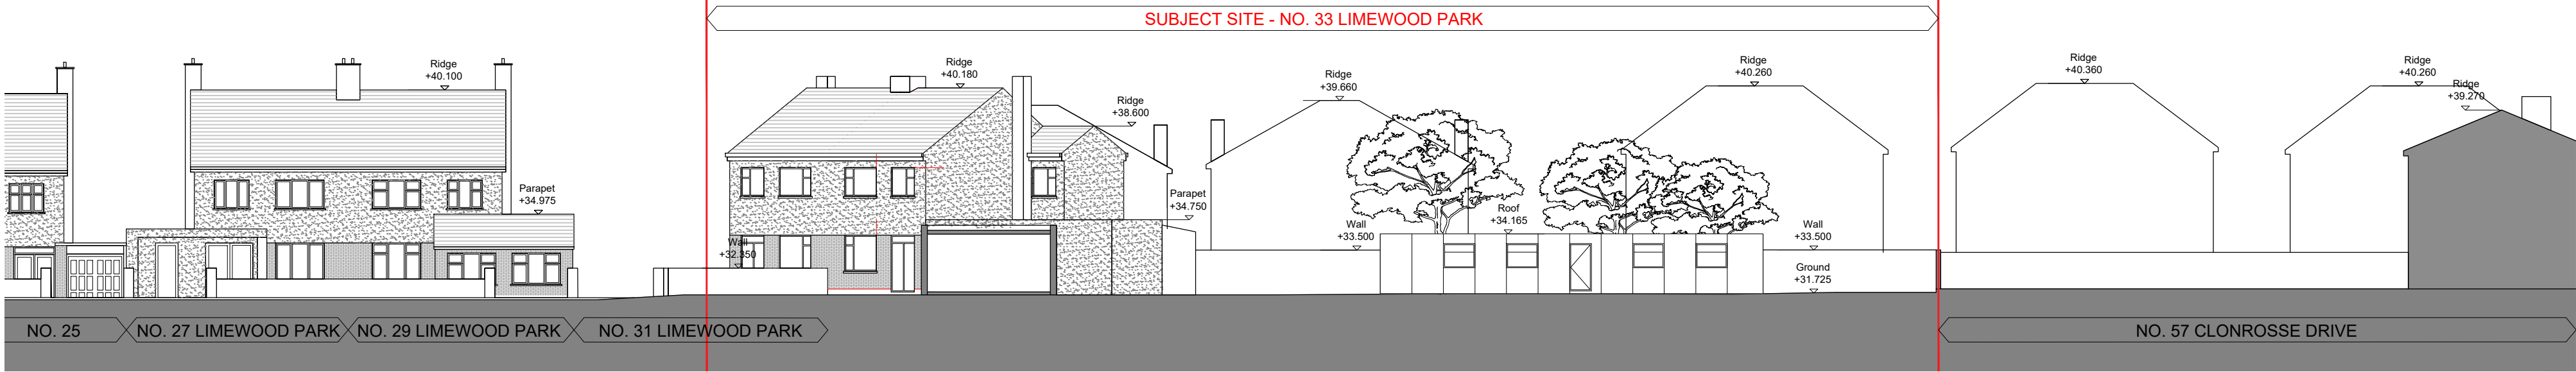

Existing Limewood Park Context Section AA
1:200

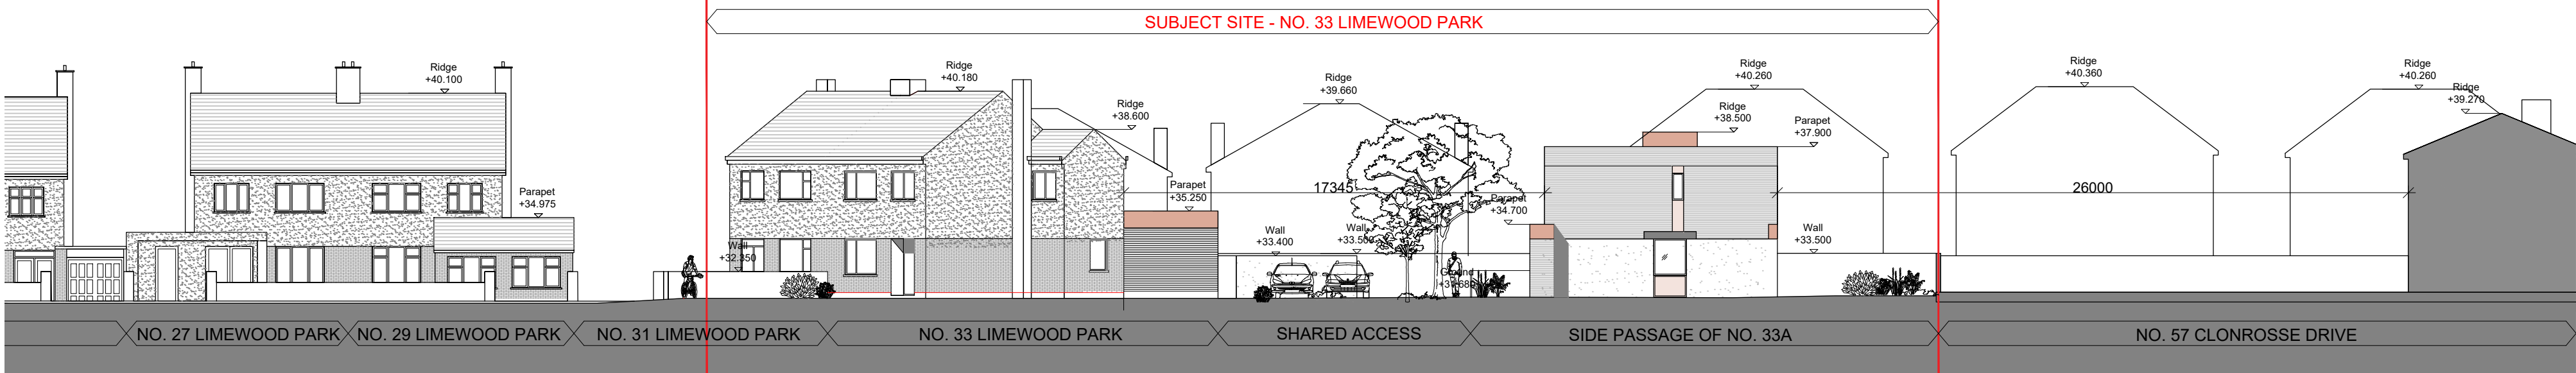


Proposed Limewood Park Context Section AA
1:200




Existing Limewood Avenue Context Section BB
1:200



Proposed Limewood Avenue Context Section BB
1:200

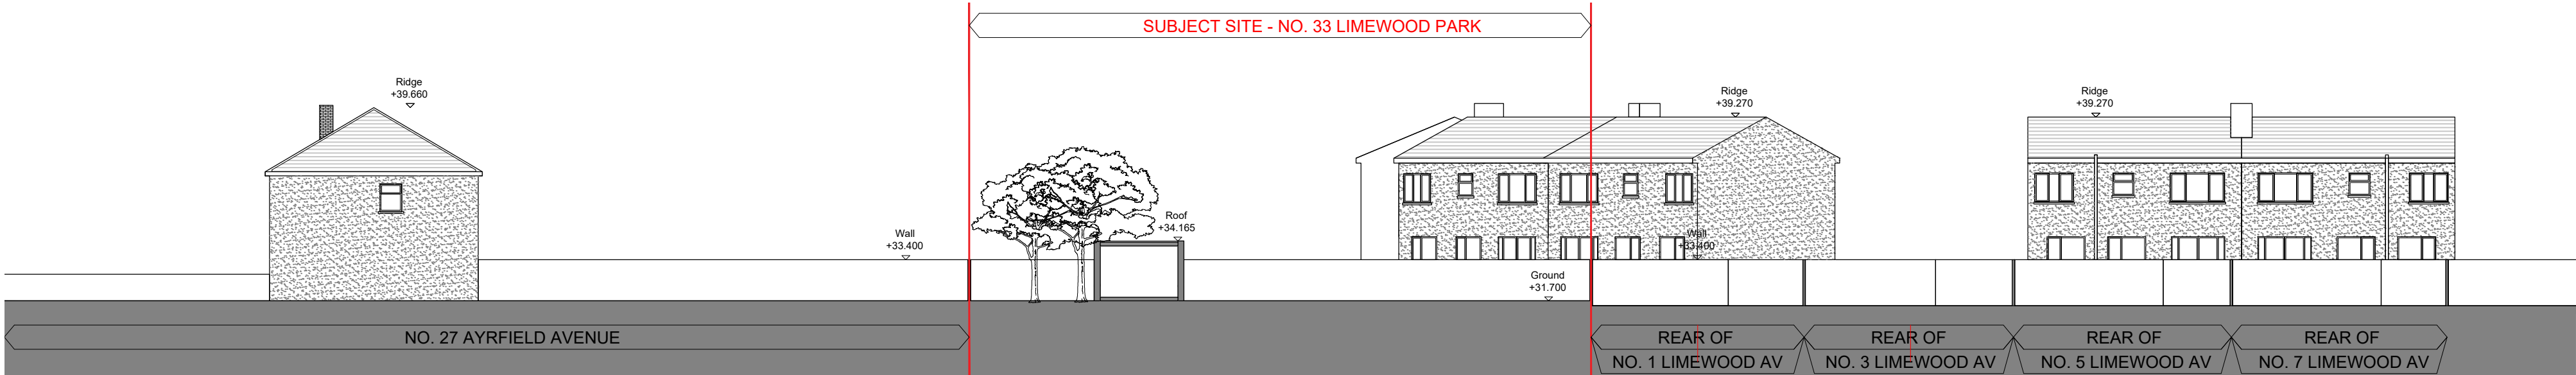

Existing Rathvale Park Context Section CC
1:200

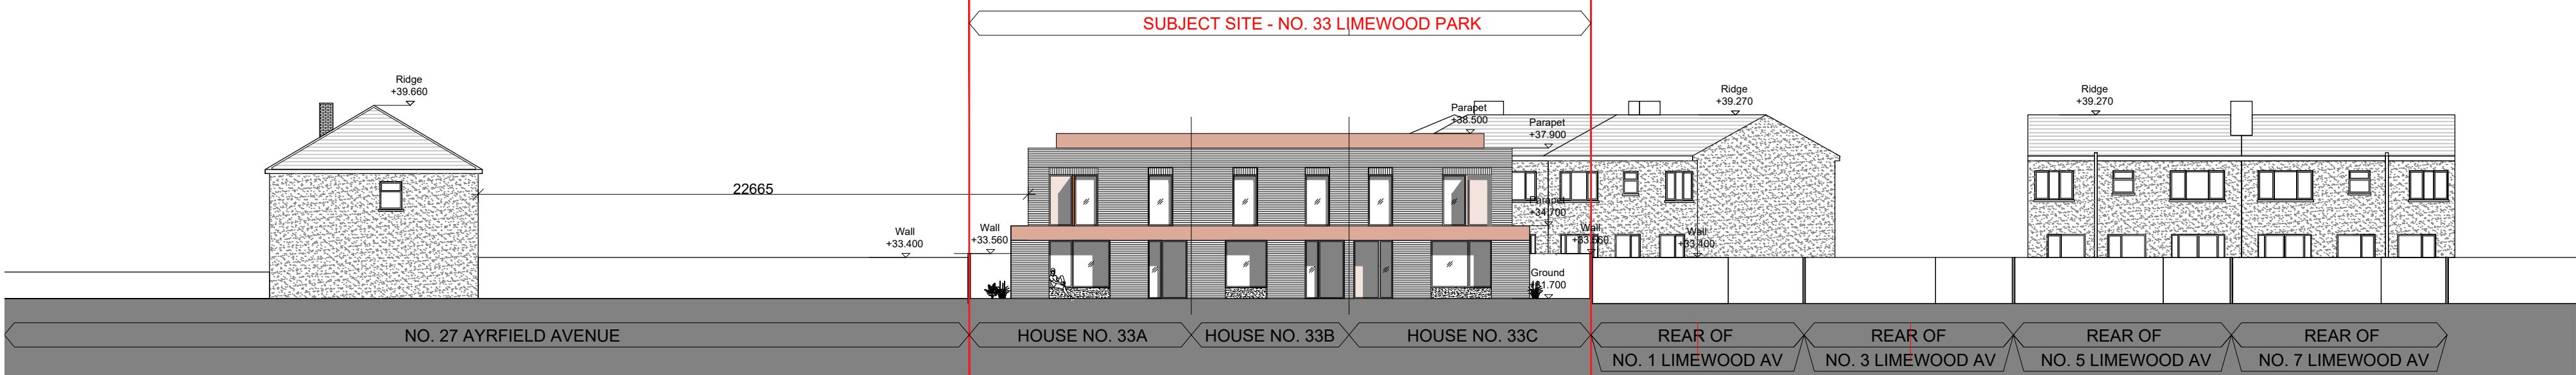

Existing Rathvale Park Context Section CC
1:200

X			
W			
V			
U			
T			
S			
R			
Q			
P			
N			
M			
rev	date	by	description

L			
K			
J			
H			
G			
F			
E			
D			
C			
B			
A			
rev	date	by	description

job	33 Limewood Park
drawing	Site Layout Plan, Contextual Elevations
client	Mark McGurran & Noel Kelly
date	April 2025
drawn by	MN
scale	1:200 @ A1

stage	Planning
job #	2024-10
drawing #	PP02
rev	

Architectural Farm af
149 Francis Street, Dublin 6
+353 1 4421039
info@architecturalfarm.com
www.architecturalfarm.com