



**H04 - GROUND FLOOR PLAN  
1:50**

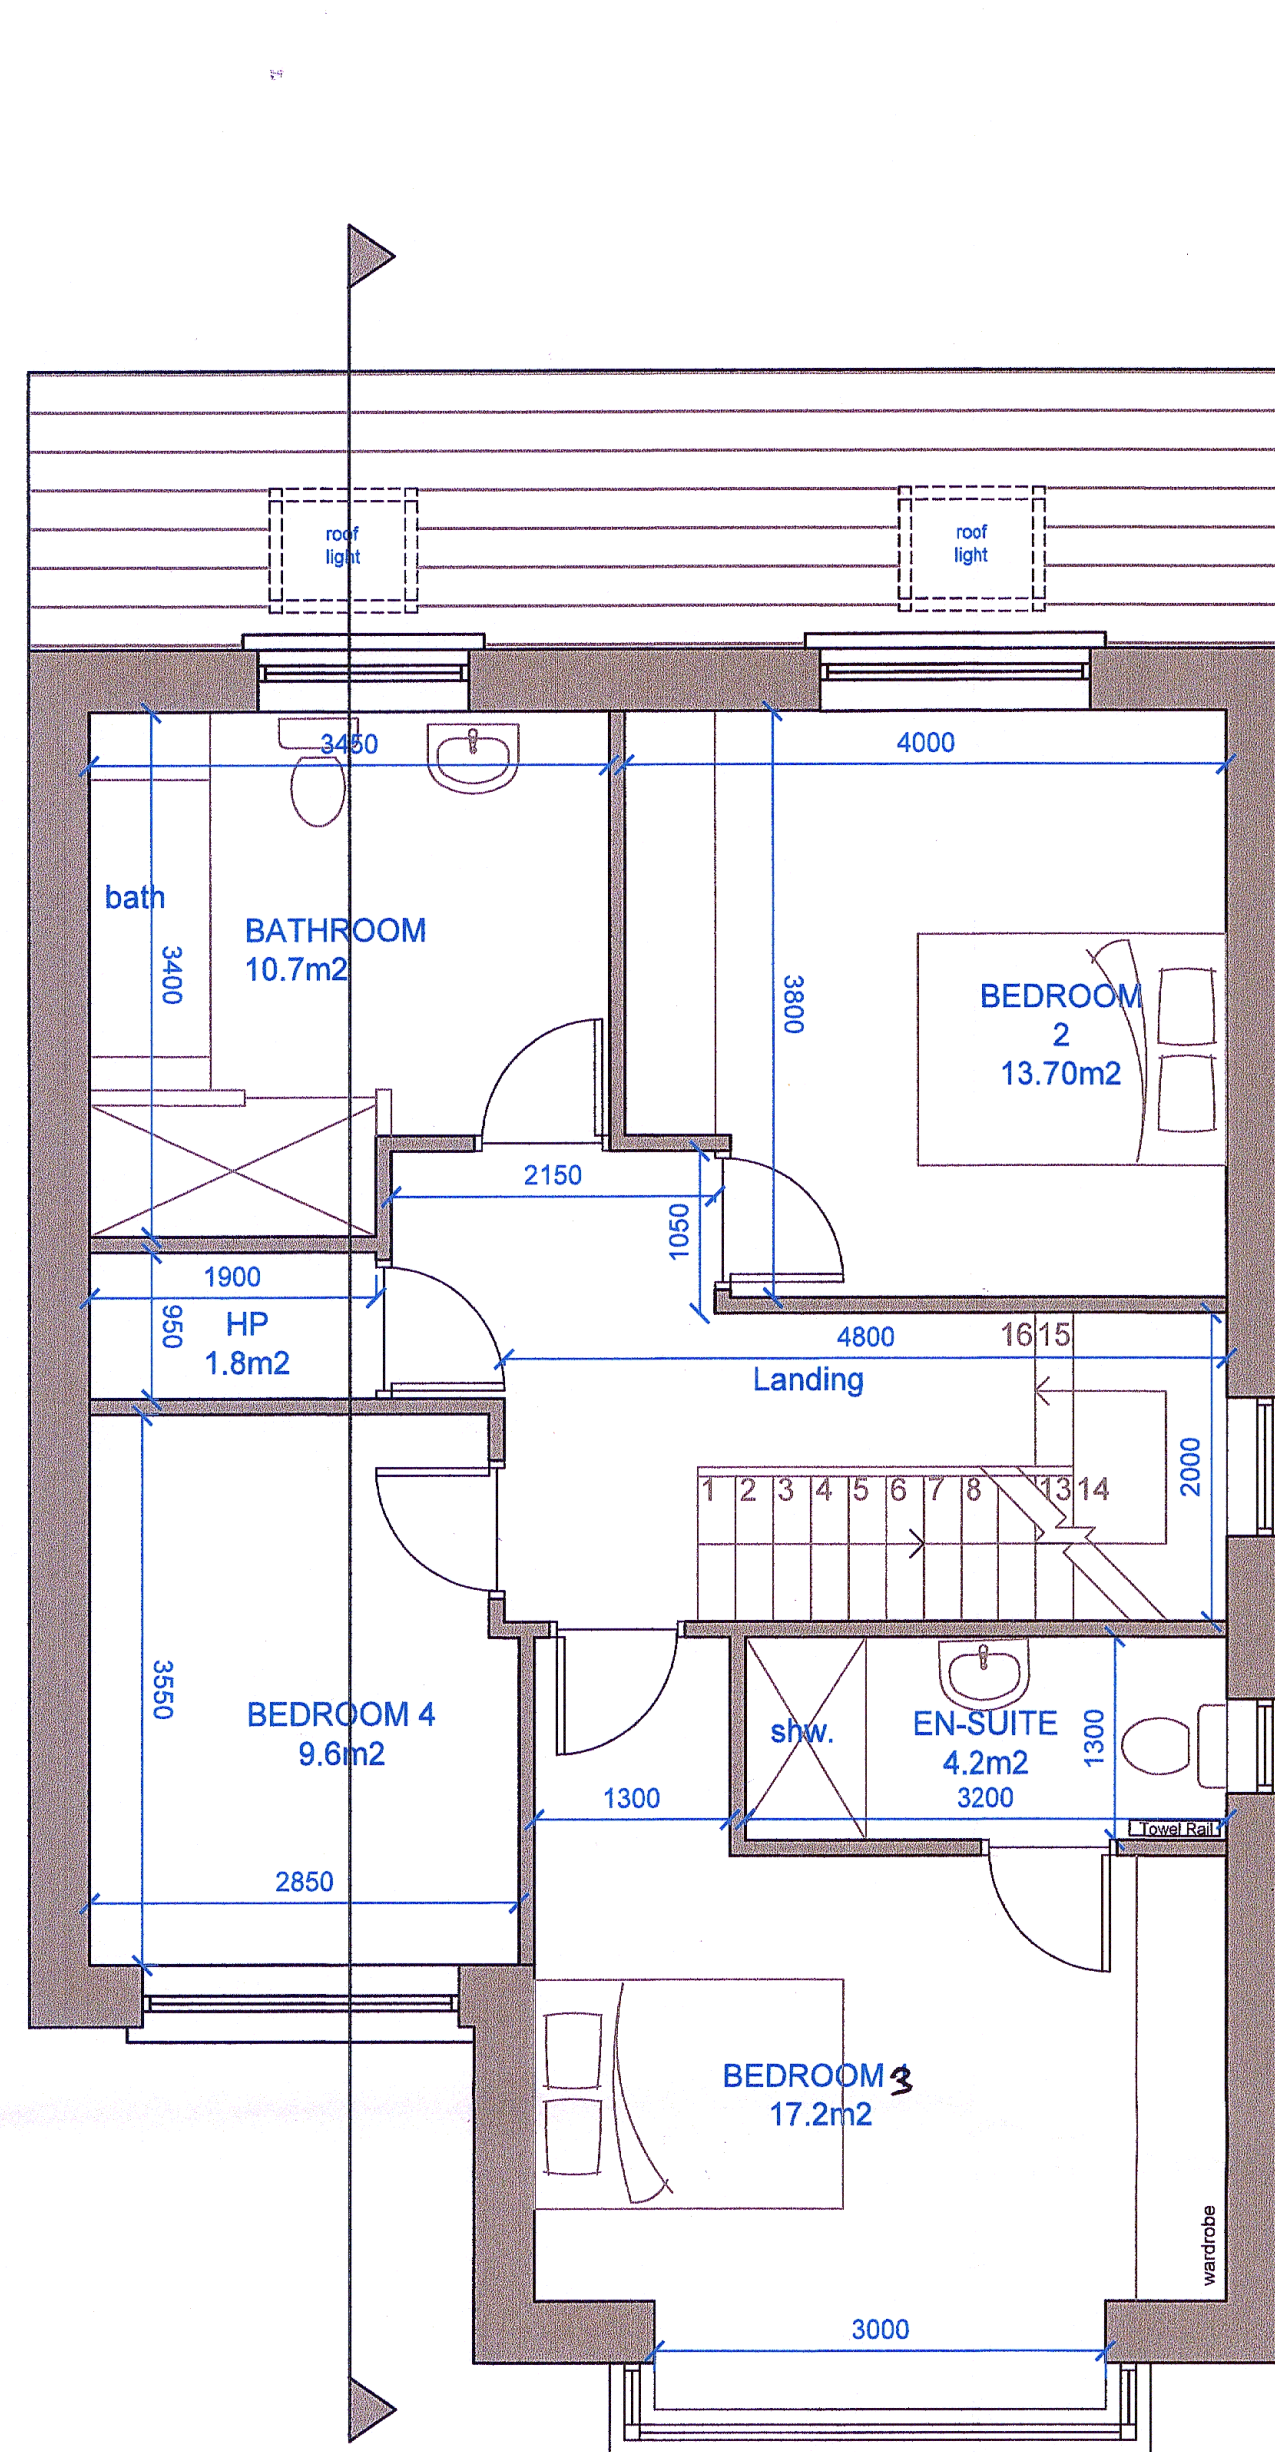


**H04 - FIRST FLOOR PLAN  
1:50**

- EXTERNAL FINISHES:**
- Black Roof Tiles /Slates with Dark Charcoal Fascia & Soffit Boards & Down Pipes
  - Light Coloured Render & Selected Straw Coloured Clay Brick Panels Where Indicated
  - Dark Coloured Powder Coated Pressed Metal Cladding to Second Floor Dormer Windows
  - Dark Charcoal Windows & Doors

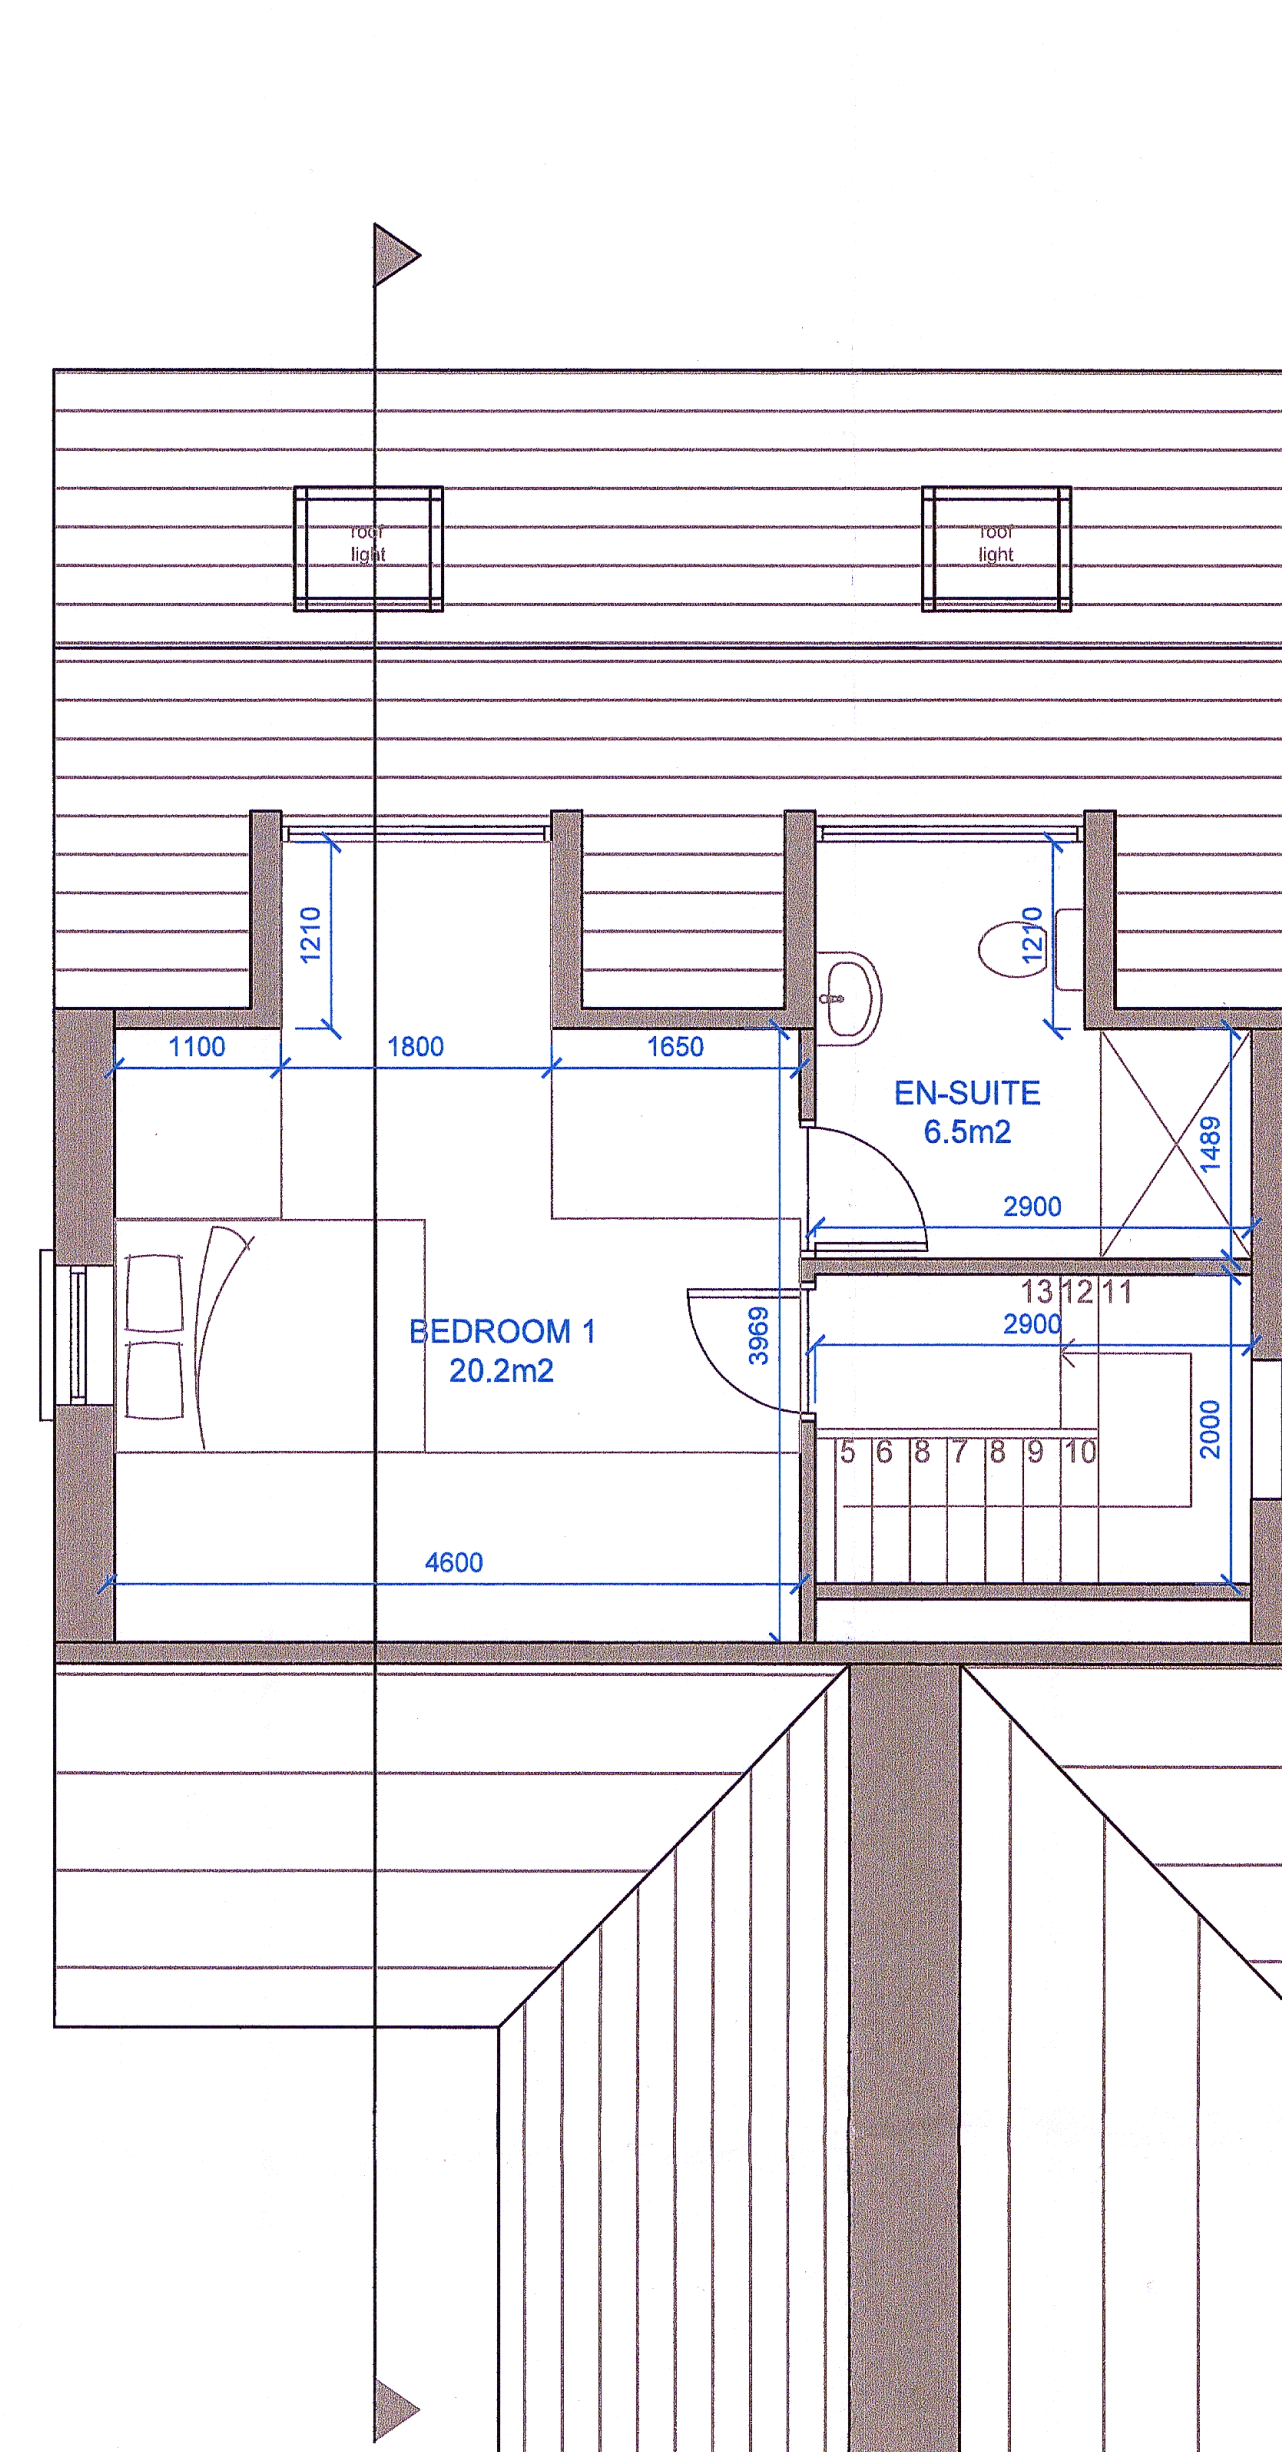


**H04 - SECOND FLOOR PLAN  
1:50**

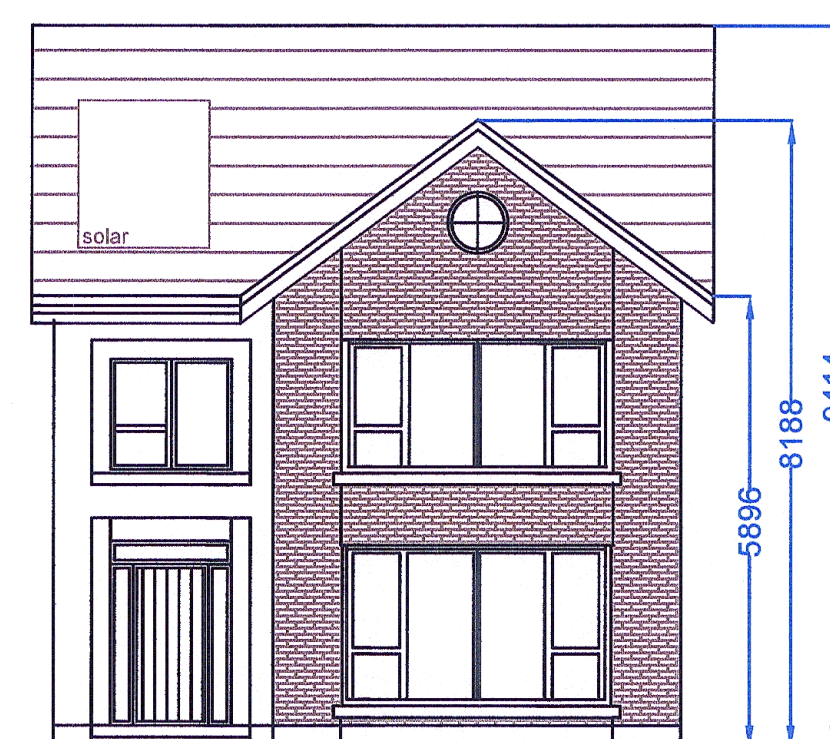


**H04 - FRONT ELEVATION  
(SOUTH) 1:100**




**H04 - REAR ELEVATION  
(NORTH) 1:100**

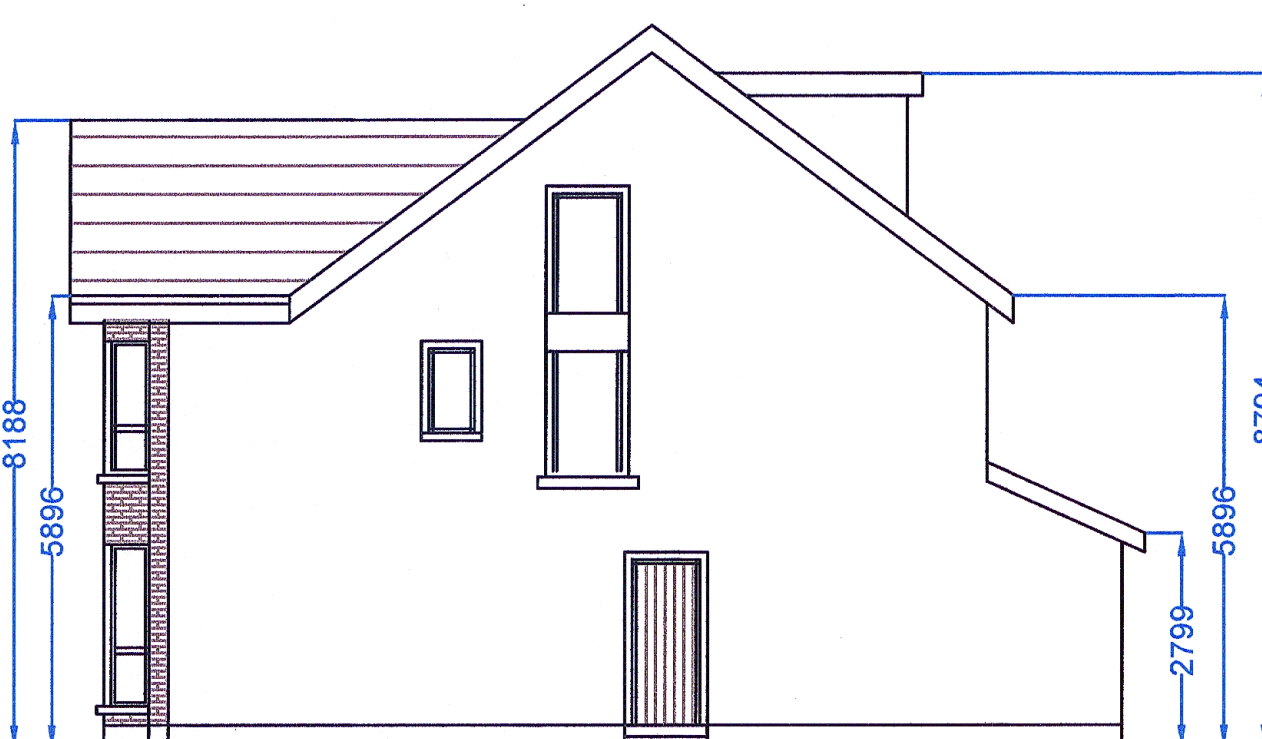


**H04 - EAST ELEVATION  
1:100**

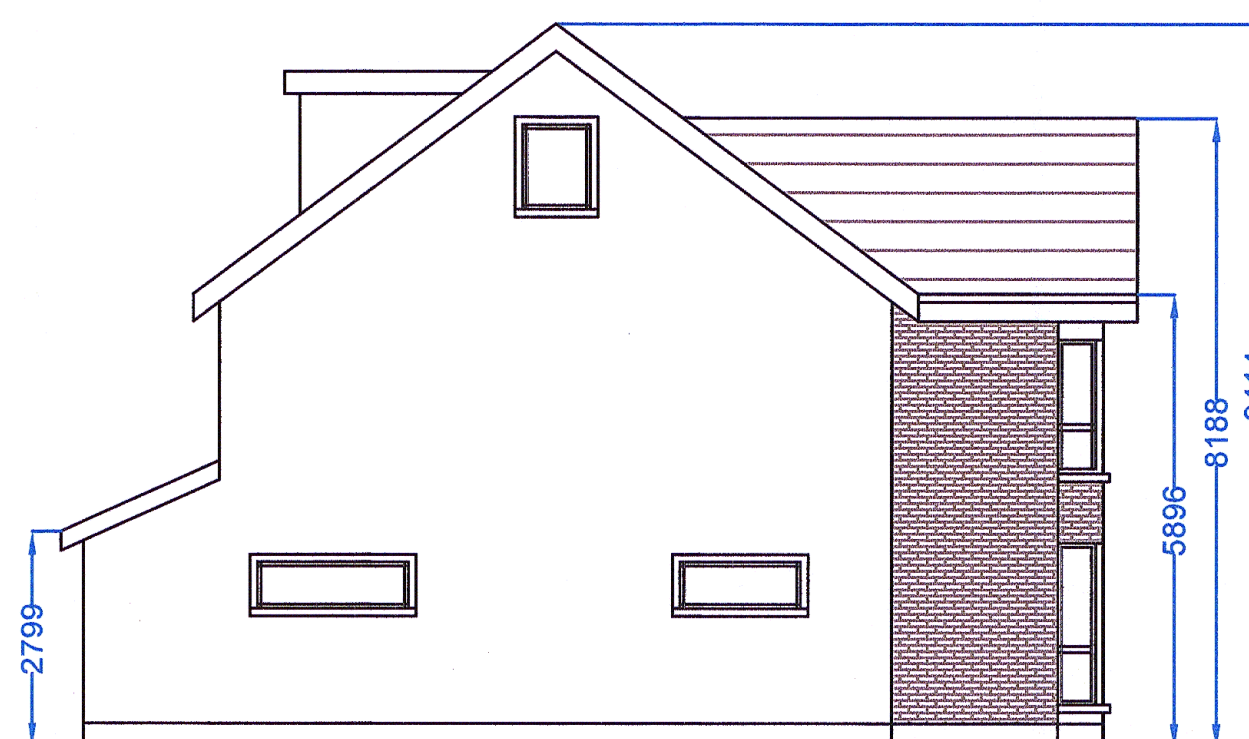

**H04 - WEST ELEVATION  
1:100**

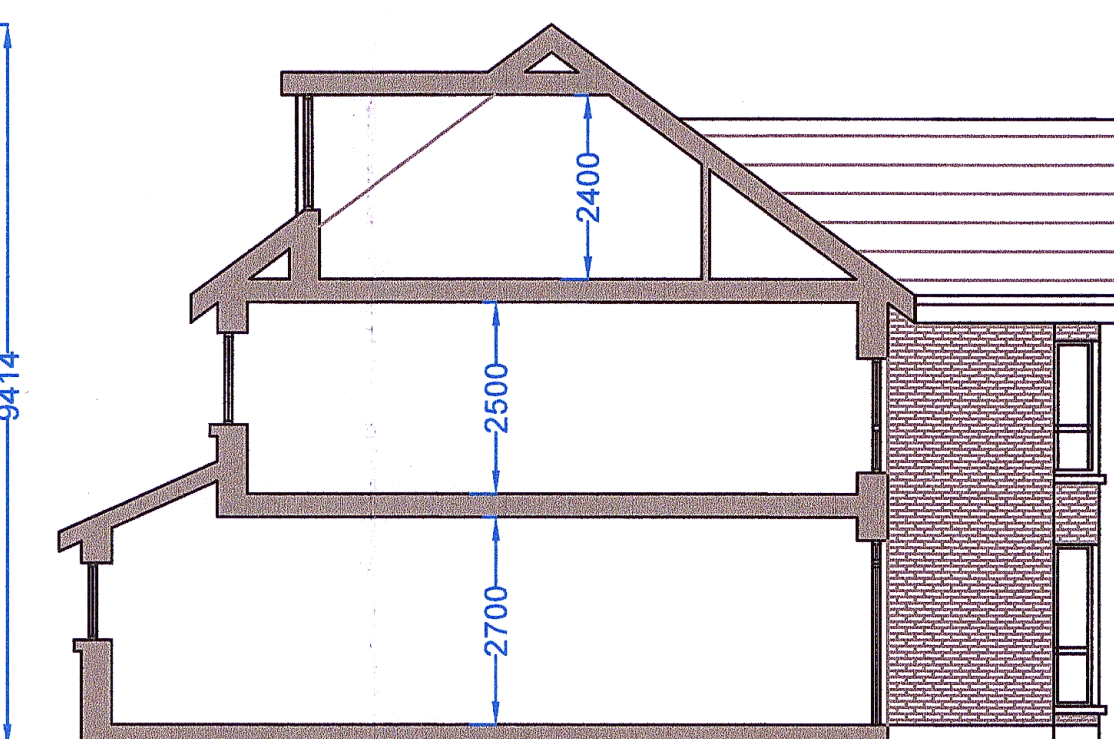

**H04 - SECTION A-A  
1:100**

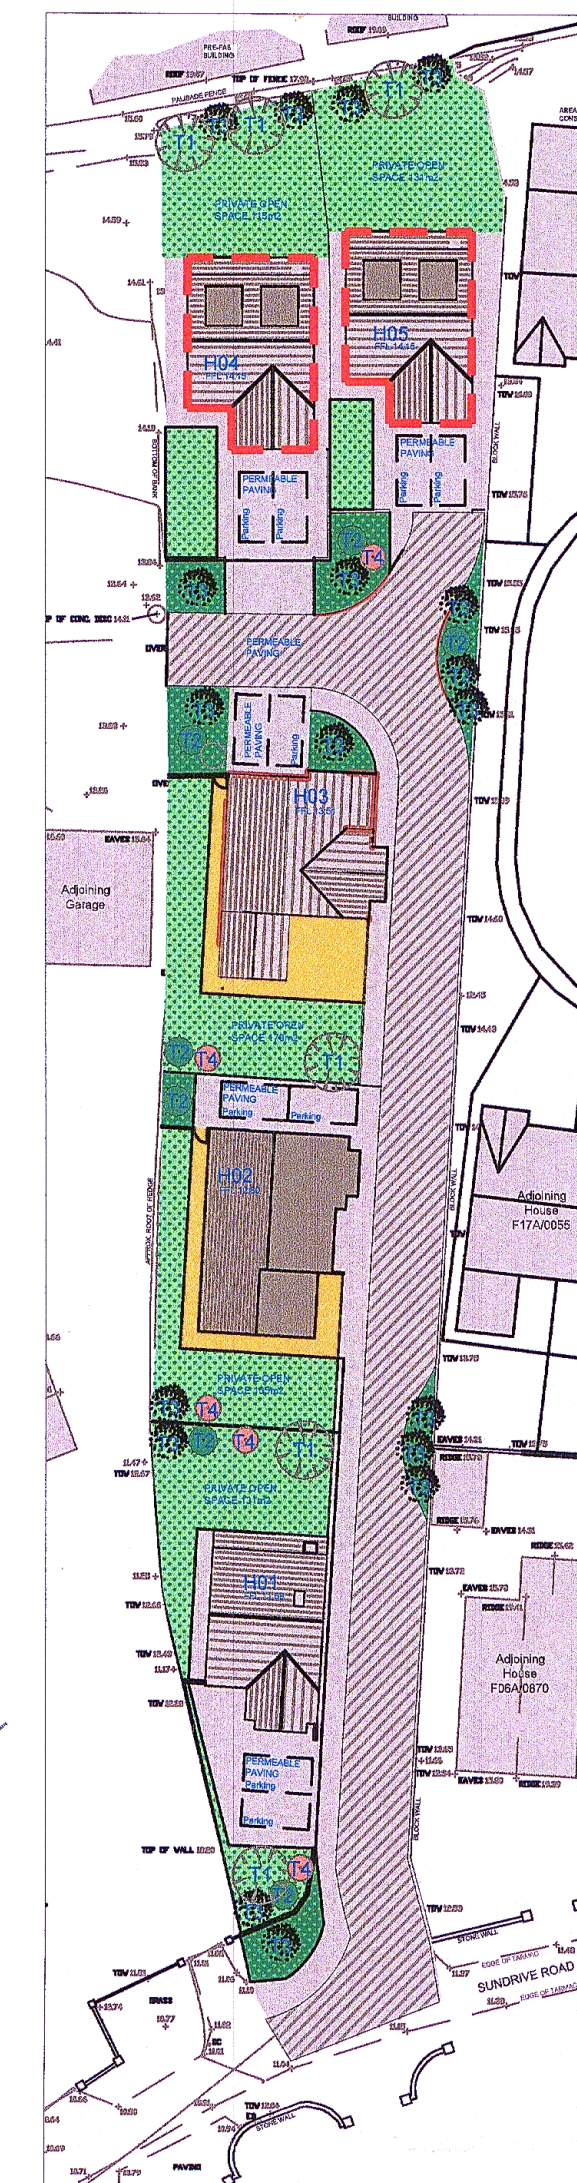

**KEY PLAN**

Rev.	Date	Description	Issued By
A	08-07-20	PLANNING DRAWINGS	E.H.
Title			
HOUSE 04 & 05: Proposed Plans, Elevations & Sections			
Development			
Residential Development, Sundrive Rd, Co. Dublin			
Client			
Sundrive Partnership			
Stage			
Planning Drawings			