


LAYOUT PLAN
scale 1:100

55m. SIGHTLINES scale 1:500

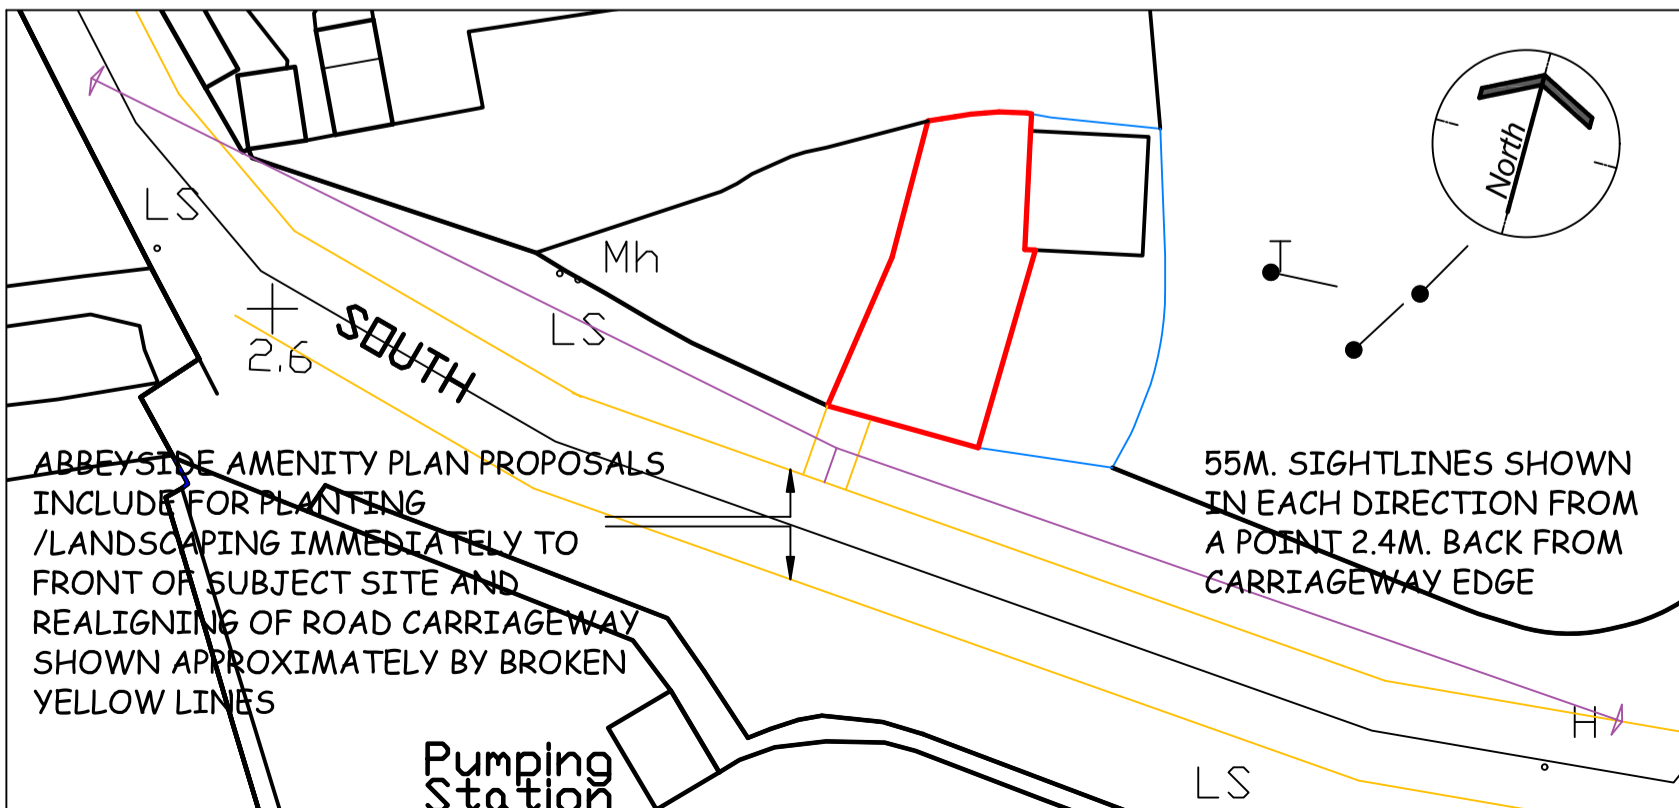

Ailtire Architectural Services <small>Leigh, Ring, Co. Waterford. Tel 058-46498 email: ailtire@indigo.ie</small>	Drwg. No. 001
	Title Proposed Two Storey Dwelling for Patrick Landers at Strandside South, Abbeyside, Dungarvan, Co. Phorthlaige.
Date 14/11/12	Scale 1:100
Drawn M.K.	Revisions Issued for: PLANNING