


**SIDE EXTENSION TO
4 DALY'S TERRACE,
KILLEAGH,
CO. CORK.**

SITE LAYOUTS

Drawn: *Zan Crotty* Date: *SEPT. 2011*
 Scales: 1:250, 1:100


NOTE: LEVELS DEDUCED FROM O.S. 6299-C

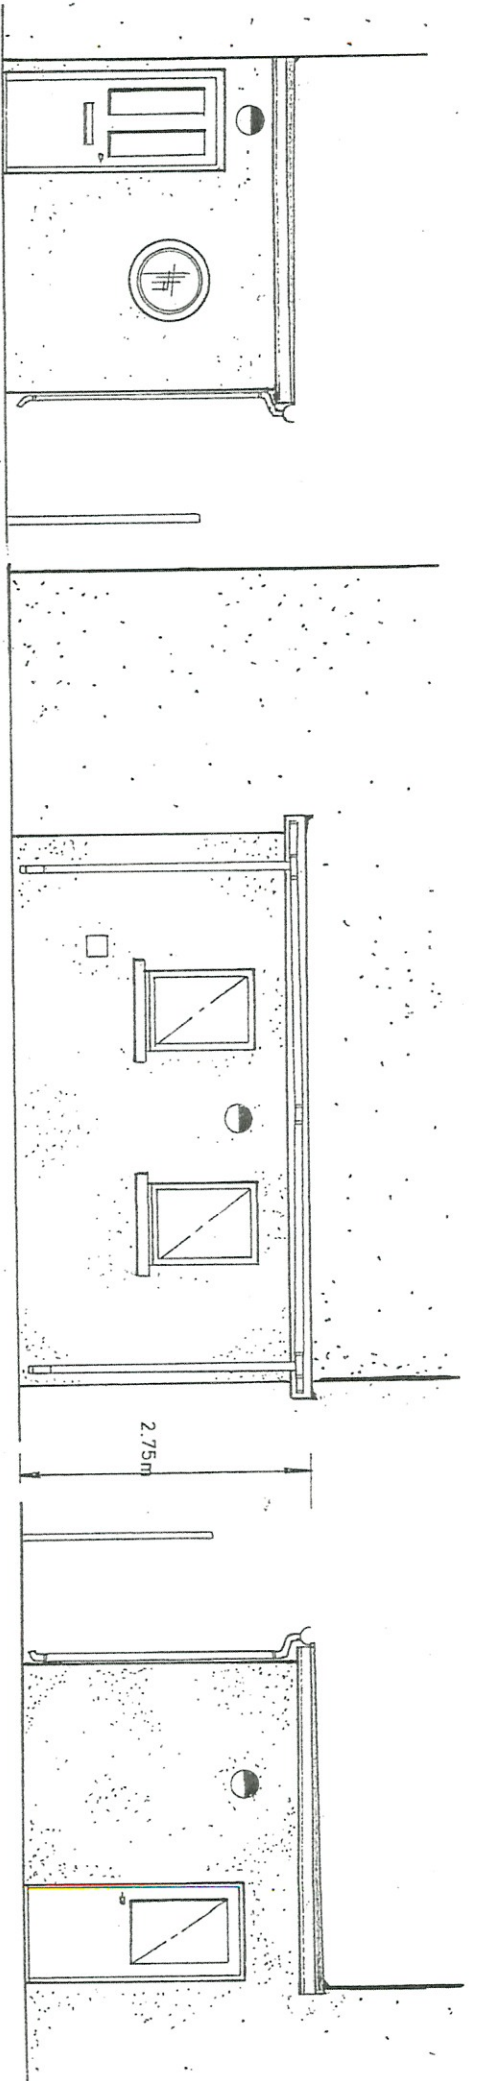

Front Elev.

Side View

Rear Elev.

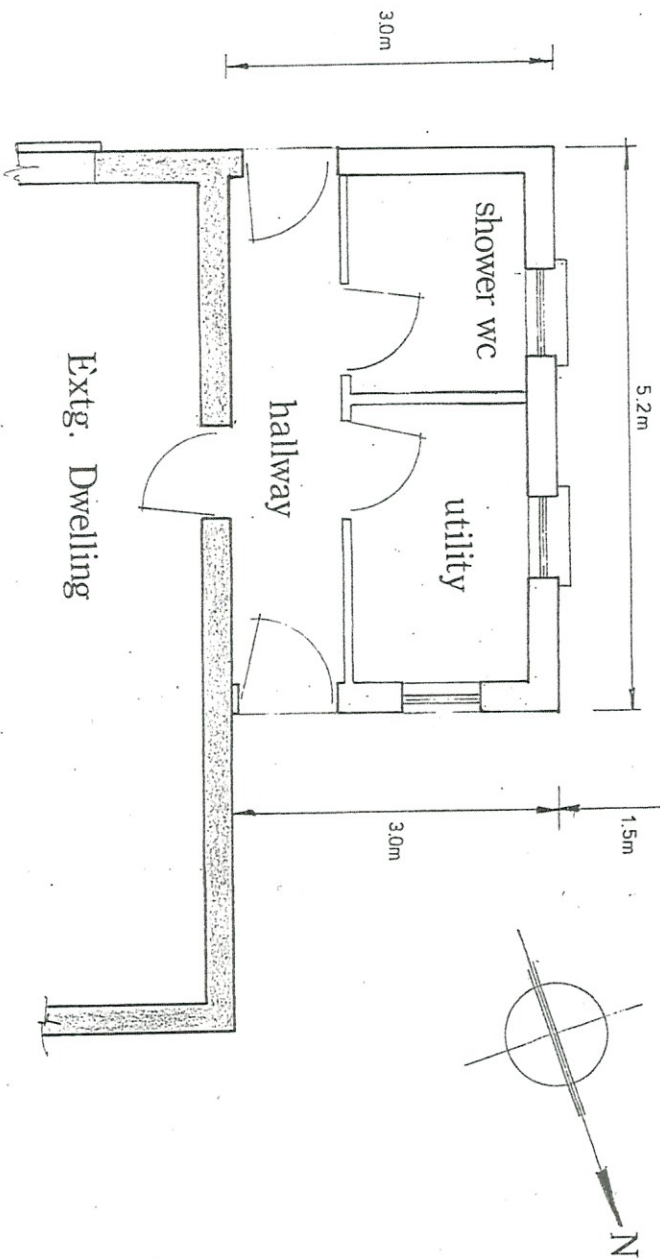

SIDE EXTENSION TO
4 DALY'S TERRACE

KILLEAGH

Co. CORK.

ELEVATIONS & PLAN

Drawn: *Don Callan* Date: *Sept. 2011*

Scale: 1:50