



Surveyed 2000 - 2000  
 Revised 0  
 Levelled 0

# Rural PLACE Map

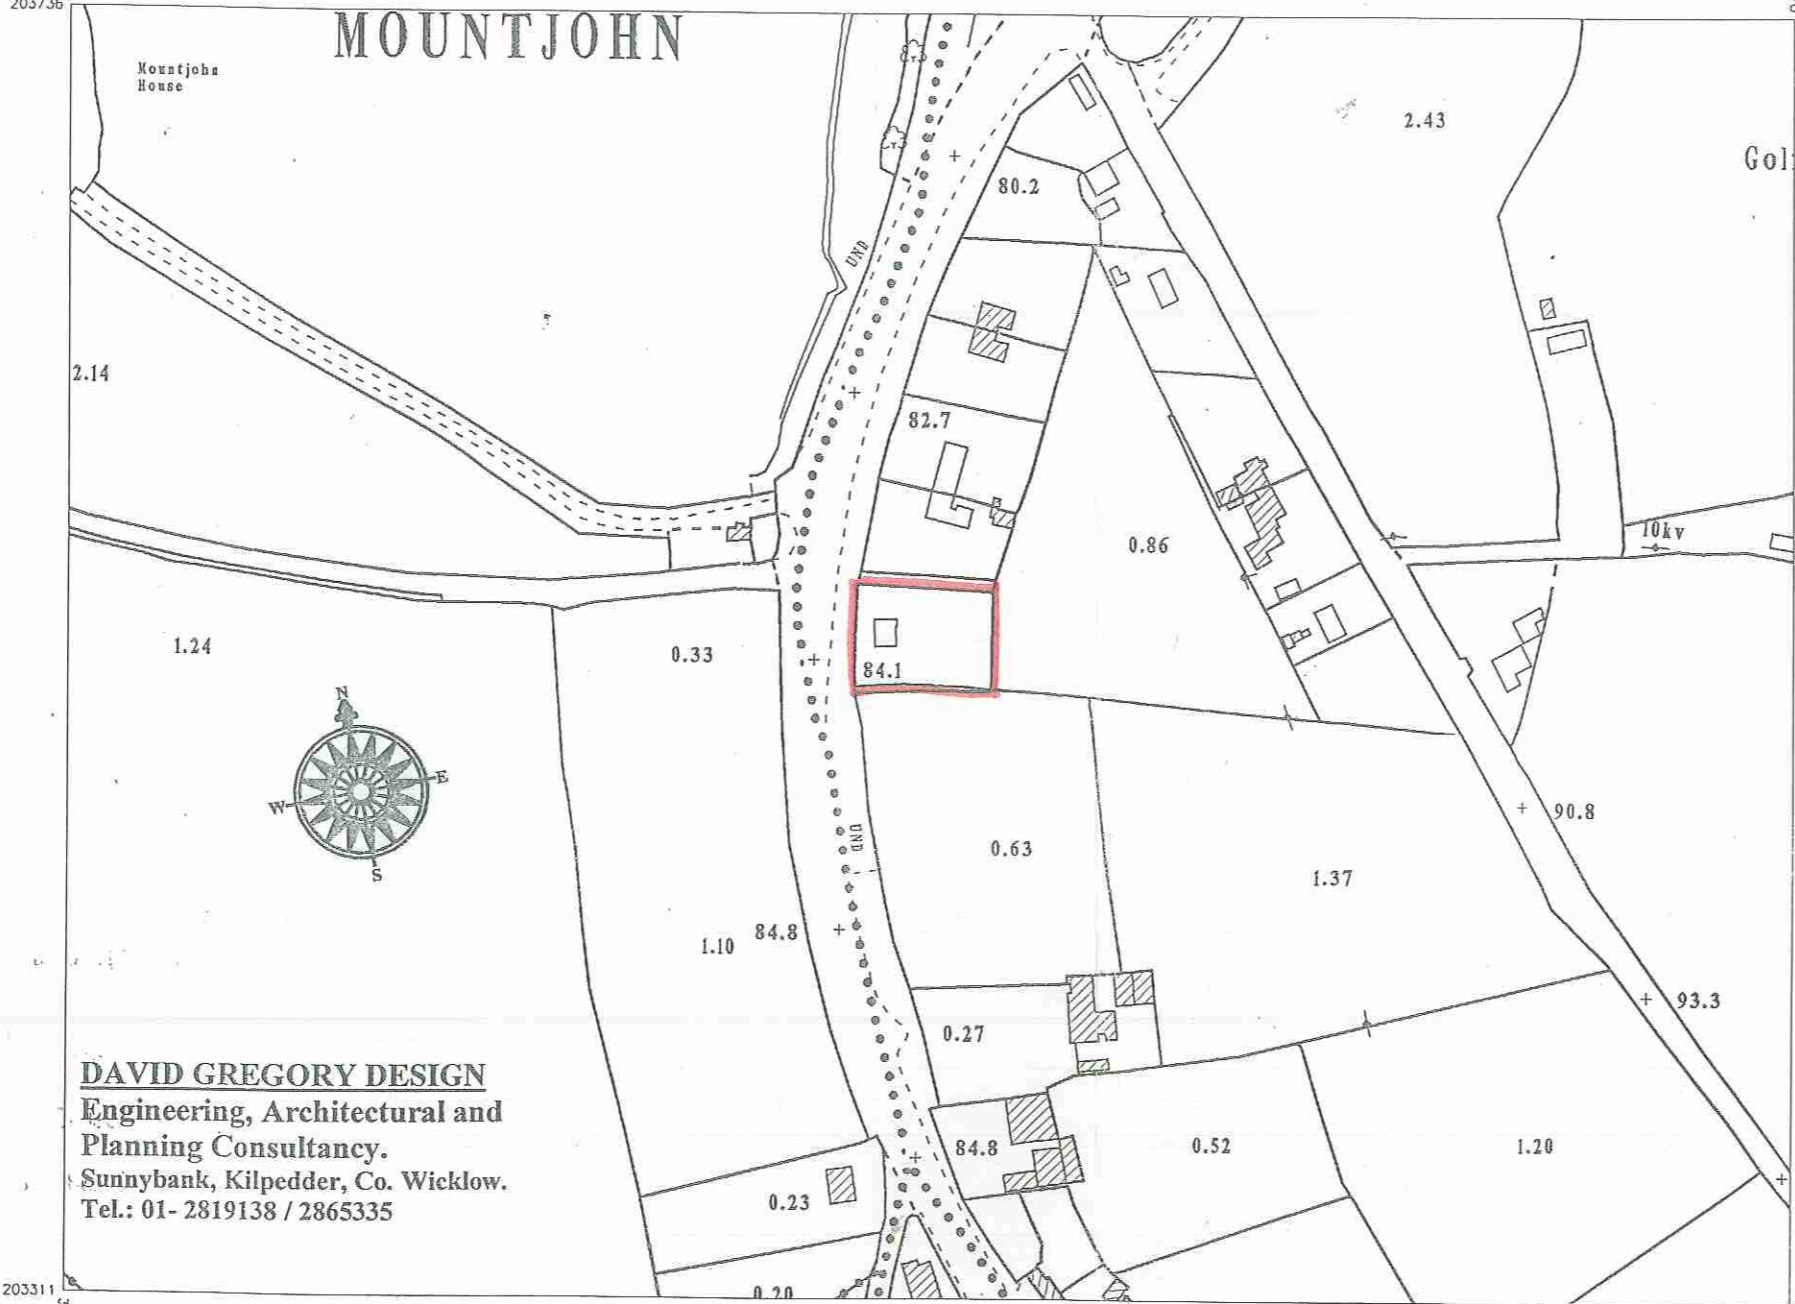

**DAVID GREGORY DESIGN**  
 Engineering, Architectural and  
 Planning Consultancy.  
 Sunnybank, Kilpedder, Co. Wicklow.  
 Tel.: 01-2819138 / 2865335

Scale: - 1:2500  
 Scála: - 1:2500

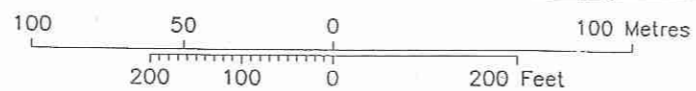

Plot Ref. No. 38305\_1\_6  
 Plot Date 27-OCT-2005

**DESCRIPTION**

**MAP SCALES**

1:2500  
 3847-B 3847-D



Printed by the National Map Centre,  
 34 Aungier Street Dublin 2  
 On behalf of Ordnance Survey Ireland  
 Sárlonn stáilgeadh neamhúdartha cóipcheart  
 Shuirbhíocht Ordánais Éireann agus  
 Rialtas na hÉireann.  
 Unauthorised reproduction infringes Ordnance  
 Survey Ireland and Government of Ireland  
 copyright.

Gach cead ar cosnamh. Ní ceadmhach aon chuid  
 den fhóilseádh seo a chóipeáil, a stáilgeadh nó  
 a tharchur in aon fhoirm nó ar aon bhealach gan  
 cead i scríbhinn roimh ré ó úinéir an chóipcheirt.  
 All rights reserved. No part of this publication may  
 be copied, reproduced or transmitted in any form  
 or by any means without the prior written  
 permission of the copyright owner.

© Suirbhíocht Ordánais Éireann, 2003  
 © Ordnance Survey Ireland, 2003

**Drg. No. A11**