



FOUL DRAINS AROUND HOUSE  
10000 AT A FALL OF 1:40

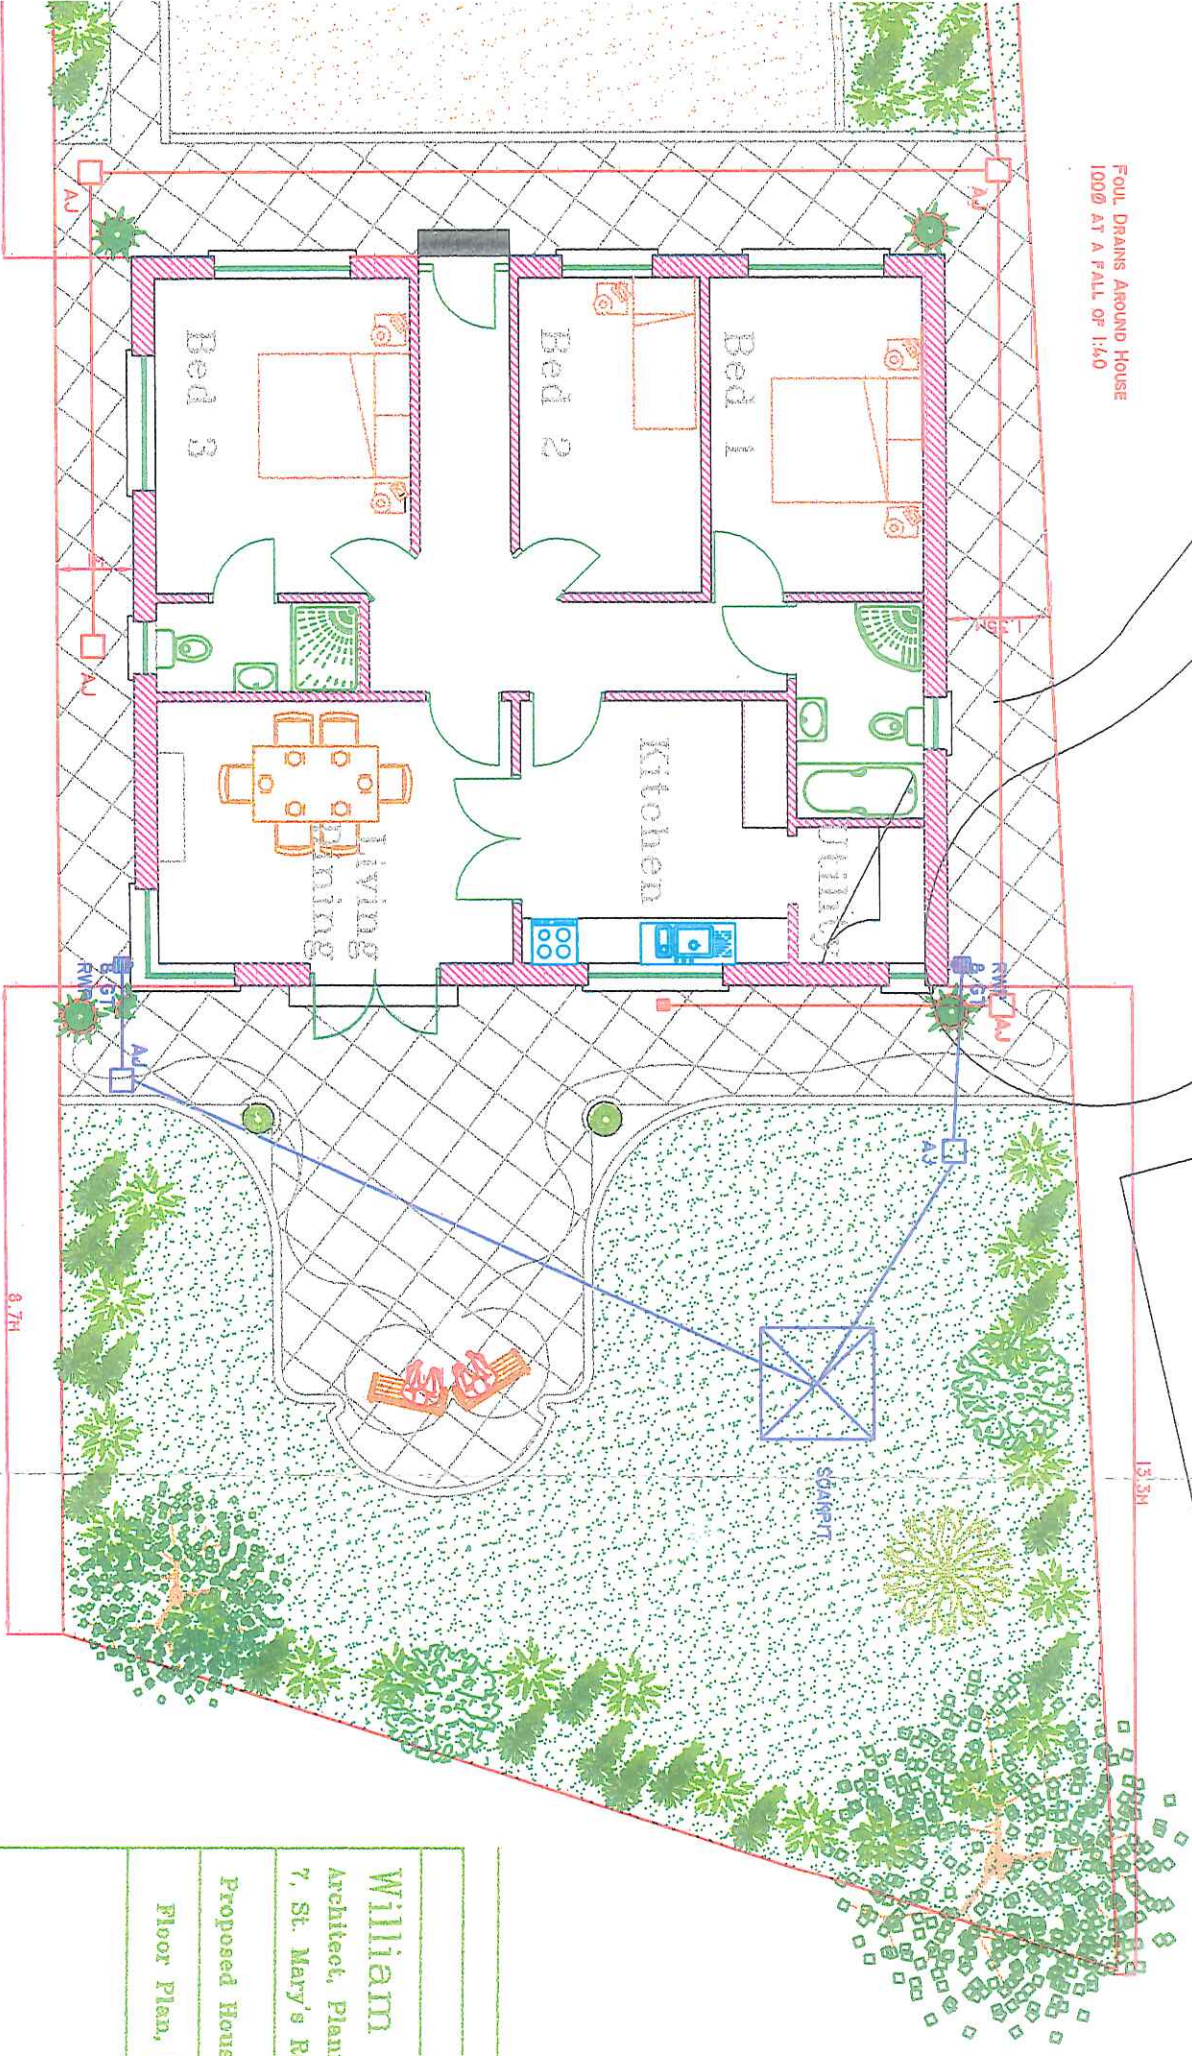

William Doré  
Architect, Planning &  
7, St. Mary's Road Sou  
Proposed House to rei  
Floor Plan, Elevation



Foul Drains Around House  
1000 at a fall of 1:40

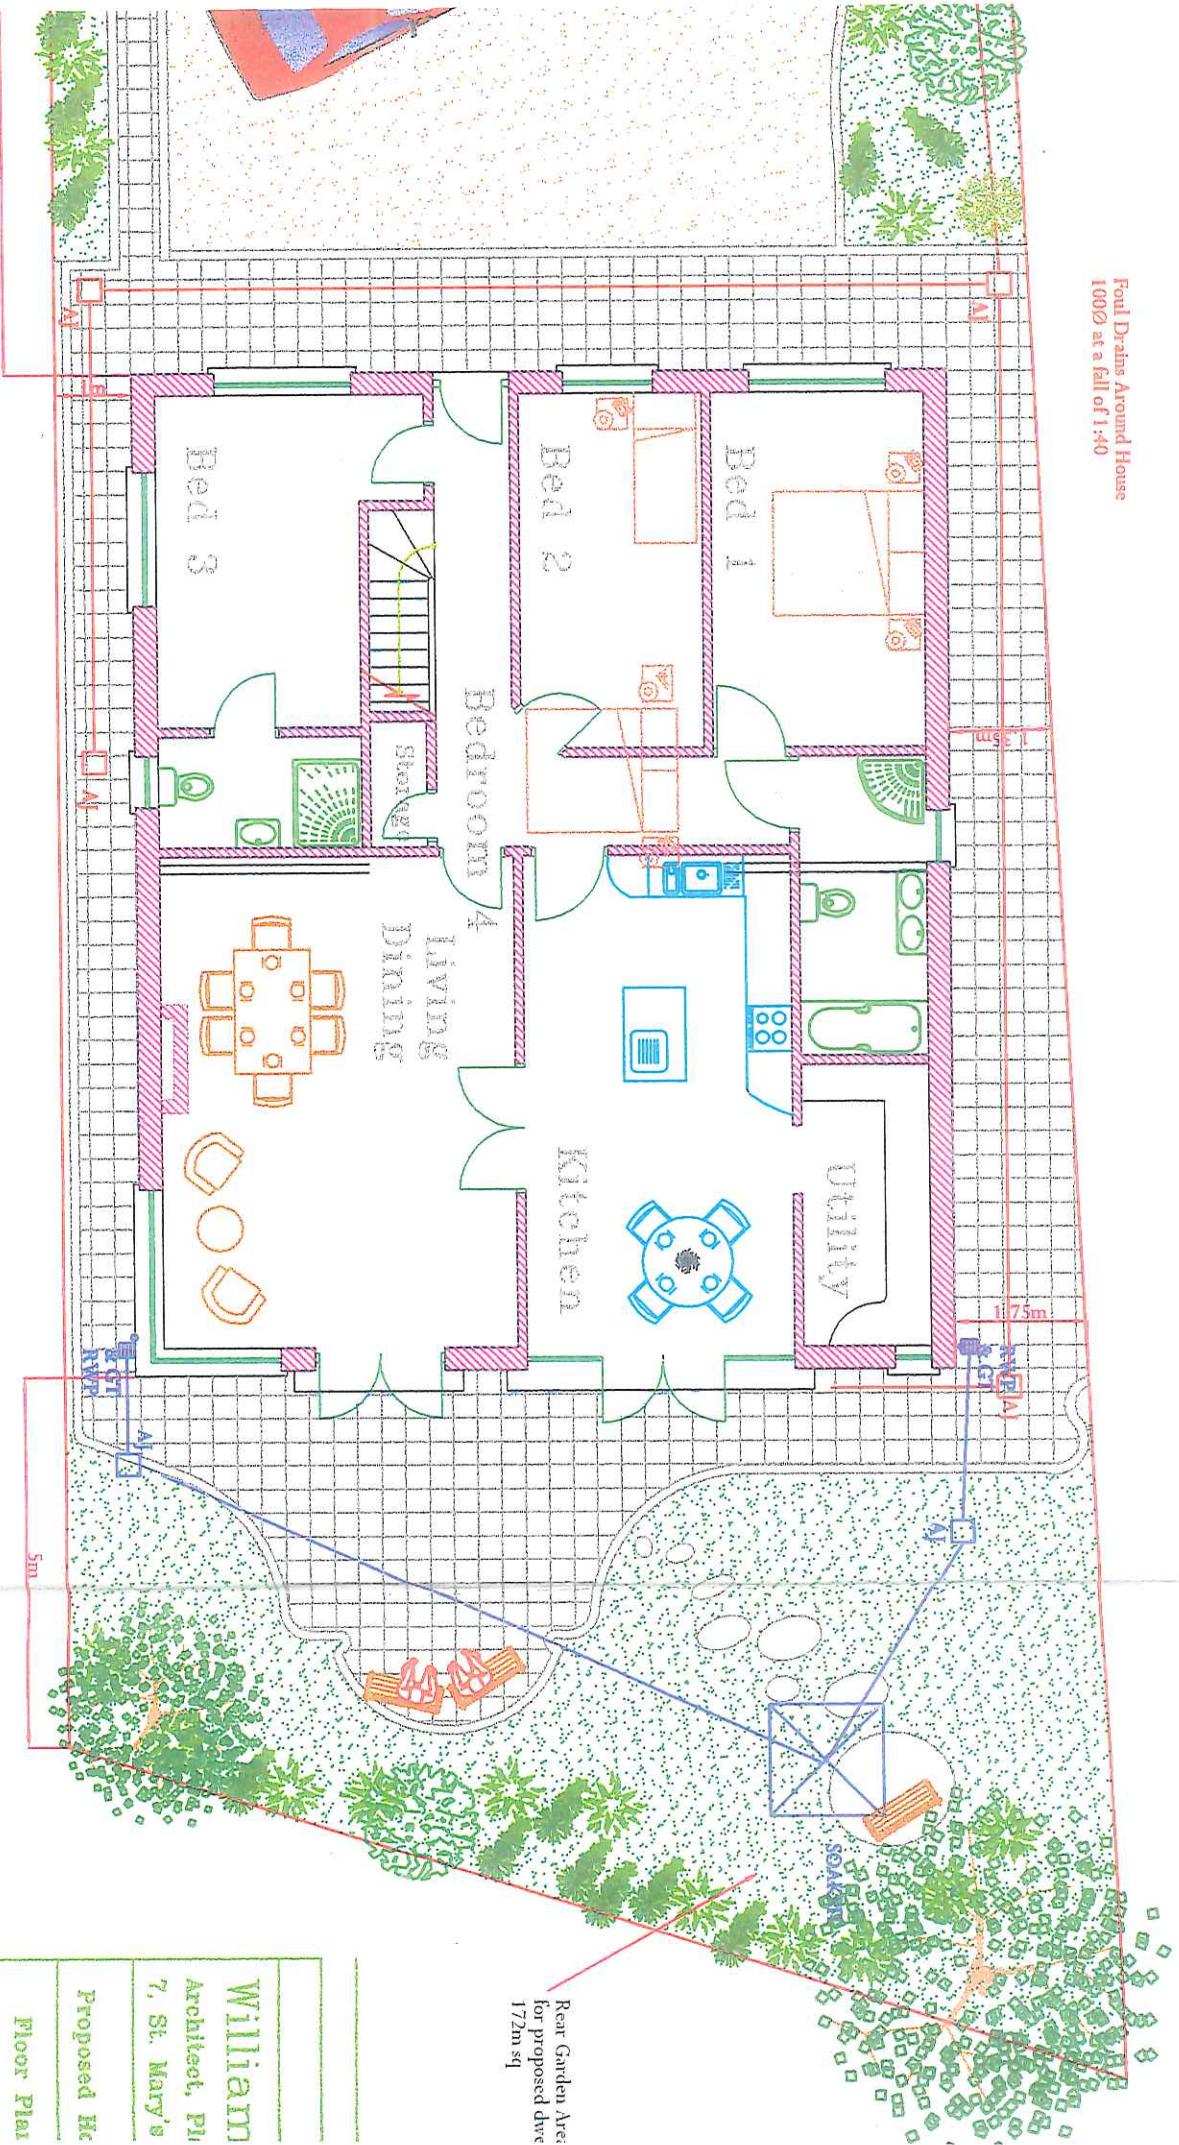

Rear Garden Area:  
for proposed drive  
172m sq

William
Architect, Pl
7, St. Mary's
Proposed Hc
Floor Plan