



Villa Lisa

Old Connaught Avenue,
Bray, Co. Dublin.
A98 R802.



Property Description

Villa Lisa comprises a 4 bedroom 2 storey detached property which dates to approximately 1977 extends to approximately 390 sq.m. and is situated on 0.573 Acres (2,321 Sq. m). It incorporates a kitchen, living room, dining room, playroom, guest wc and 4 bedrooms (2 x ensuite). This property is in need of complete refurbishment and it presents an exciting opportunity for those purchasers who are looking for a project and who recognises the benefit of buying a house in this condition and can use their own vision and creativity to design and make their dream home full of character and charm. This property benefits from extensive private gardens.



FEATURES



Detached house



Superb opportunity to completely refurbish and create a dream home




Excellent location close to local amenities



Accommodation

- Hall
- Living Room
- Dining Room
- Kitchen
- Playroom
- 4 bedrooms
- Ensuite x 2
- Bathroom
- Attic / loft area



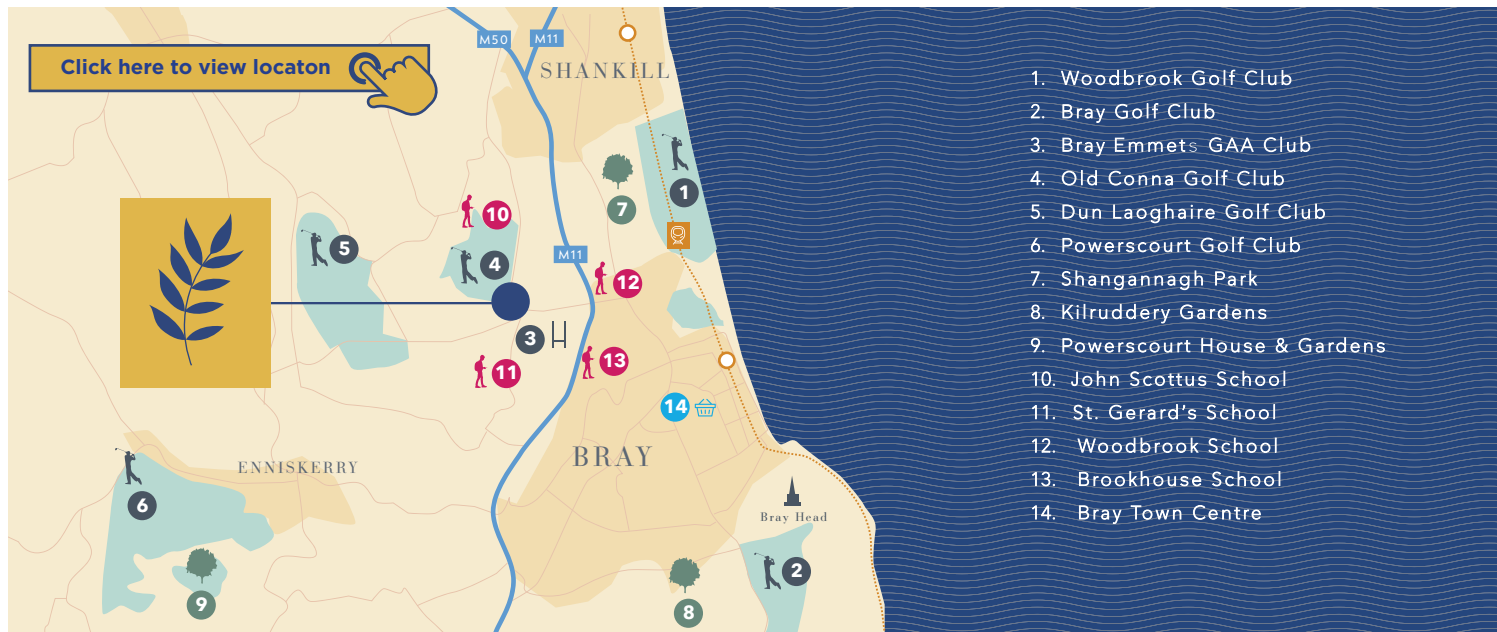

Villa Lisa Floor Plans

BACK GARDEN



FRONT GARDEN

BER Details



BER Number - 11751528

EPI - 484.55 kWh/m²/yr



hmd.ie

PSRA No. 001651

David Lawlor

Director
davidl@hmd.ie
Tel. 086-8219848

Donald MacDonald

Director
donaldm@hmd.ie
Tel. 087-2070283

Peter Keaveney

Senior Sales Negotiator
peterk@hmd.ie
Tel. 086-0118565

Leah Fitzgerald

Senior Sales Negotiator
leahf@hmd.ie
Tel. 085-8405291

Hooke & MacDonald and the Vendors/Lessors give note that the particulars and information contained in this brochure do not form any part of any offer or contract and are for guidance only. The particulars, descriptions, dimensions, references to condition, permissions or licences for use or occupation, access and any other details, such as prices, rents or any other outgoings are for guidance only and are subject to change. Maps and plans are not to scale and measurements are approximate. Whilst care has been taken in the preparation of this brochure, intending purchasers, Lessees or any third party should not rely on particulars and information contained in this brochure as statements of fact, but must satisfy themselves as to the accuracy of details given to them. Hooke & MacDonald nor any of its employees have any authority to make or give any representation or warranty (express or implied) in relation to the property, nor any of its employees nor the vendors or lessors shall be liable for any loss suffered by an intending purchaser/Lessees or any third party arising from the particulars or information contained in this brochure. Prices quoted are exclusive of VAT (unless otherwise stated) and all negotiations are conducted on the basis that the purchasers/lessees shall be liable for any VAT arising on the transaction. This brochure is issued by Hooke & MacDonald on the understanding that any negotiations relating to the property are conducted through them. All maps produced by permission of the Ordnance Survey Ireland Licence.