

CRÈCHE OPPORTUNITY  
FOR SALE BY PRIVATE TREATY

 **KELLY WALSH**  
property advisors & agents






**01.664.5500**

[www.kellywalsh.ie](http://www.kellywalsh.ie)

**PURPOSE BUILT CRÈCHE FACILITY,  
MILLERSTOWN, KILCOCK, CO. KILDARE.**



#### HIGHLIGHTS

 -  Located in a highly sought after residential development
-  Extends to approximately 374 sq m (4,025 sq ft)
-  External secure play area
-  Two storey detached facility in shell and core condition ready for occupier fit out
-  Extensive designated private parking

**Rob Wall** [robert@kellywalsh.ie](mailto:robert@kellywalsh.ie) **Tel:** 01-664 5500  
**Jeremy Kelly** [jeremy@kellywalsh.ie](mailto:jeremy@kellywalsh.ie) **Tel:** 01-664 5500

# PURPOSE BUILT CRÈCHE FACILITY

## MILLERSTOWN, KILCOCK, CO. KILDARE.

 **KELLY WALSH**  
property advisors & agents



### LOCATION

The crèche is located in the new residential development of traditional family homes at Millerstown, Kilcock, Co. Kildare.

Millerstown is an ideal location with sporting, recreation and shopping facilities, schools and a railway station.

Close to a great selection of local schools including St. Joseph's National School, Scoil Choca Naofa, Scoil Ui Riada Gaelscoil, Scoil Dara, St. Mary's Boys National School, Presentation Girls' School. Maynooth Post-Primary School and Maynooth Community College have an enviable reputation locally and nationally.

Excellent shopping facilities are on hand in the area including SuperValu, Dunnes Stores and a host of smaller boutique shops.

Liffey Valley Shopping Centre is less than 20 minutes away via the M4 motorway.



The transport links in the area are excellent connecting Kilcock with Dublin City Centre and the surrounding local towns. Irish Rail provides an excellent commuter service via the Train with an approximate 40 minutes journey to the heart of the capital. Kilcock train station is only a short walk from Millerstown.

Regular buses between Kilcock and Dublin City Centre are also on hand to provide an easy commute to the city. Dublin Airport is only 30-40 minutes drive and the M4 road network allows immediate access for motorists to the city and to the M50, providing links to all major routes.

# PURPOSE BUILT CRÈCHE FACILITY

## MILLERSTOWN, KILCOCK, CO. KILDARE.

**KELLY WALSH**  
property advisors & agents

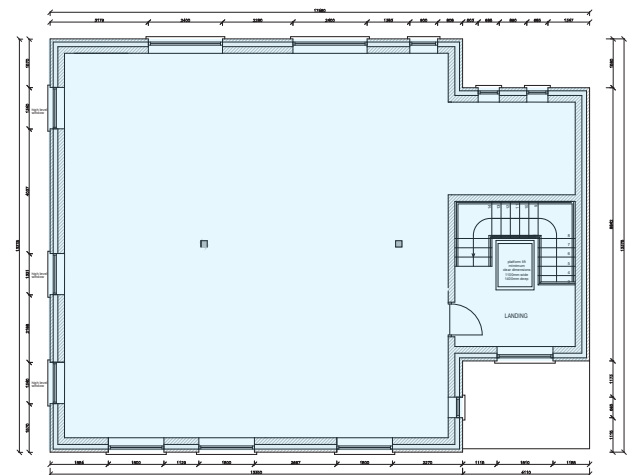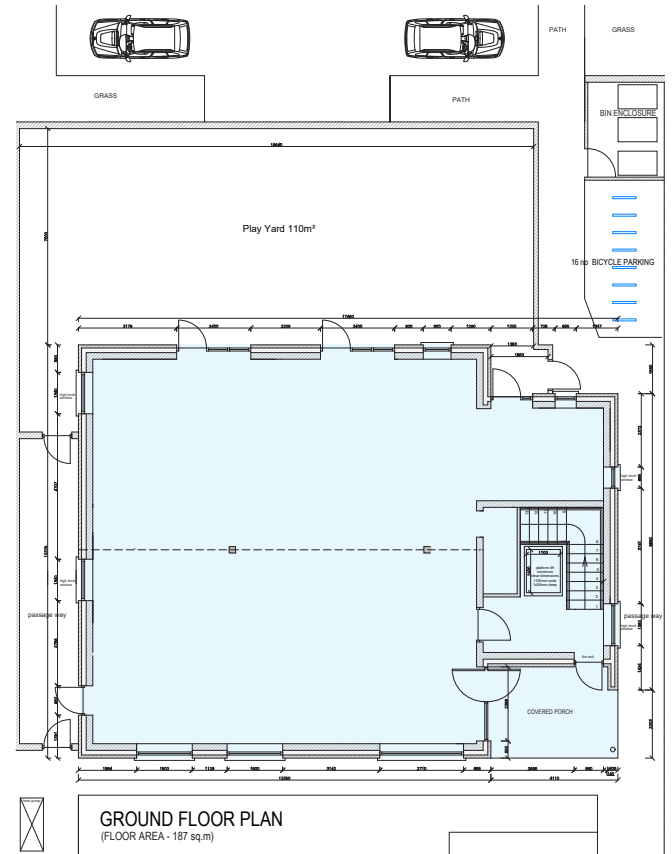

**374 Sq m (4,025 sq ft)**



**Shell and core condition**



**Extensive car parking**




**300 new homes adjacent to crèche**

### DESCRIPTION

McGarrell Reilly have developed a new purpose built crèche within the hugely successful residential development of Millerstown, Kilcock, Co. Kildare.

The facility, which extends to 374 sq m over two floors plus an external play area and associated car parking, is now completed. The crèche is finished to "Shell and Core" standard allowing operators to individualise the space to their specific requirements.

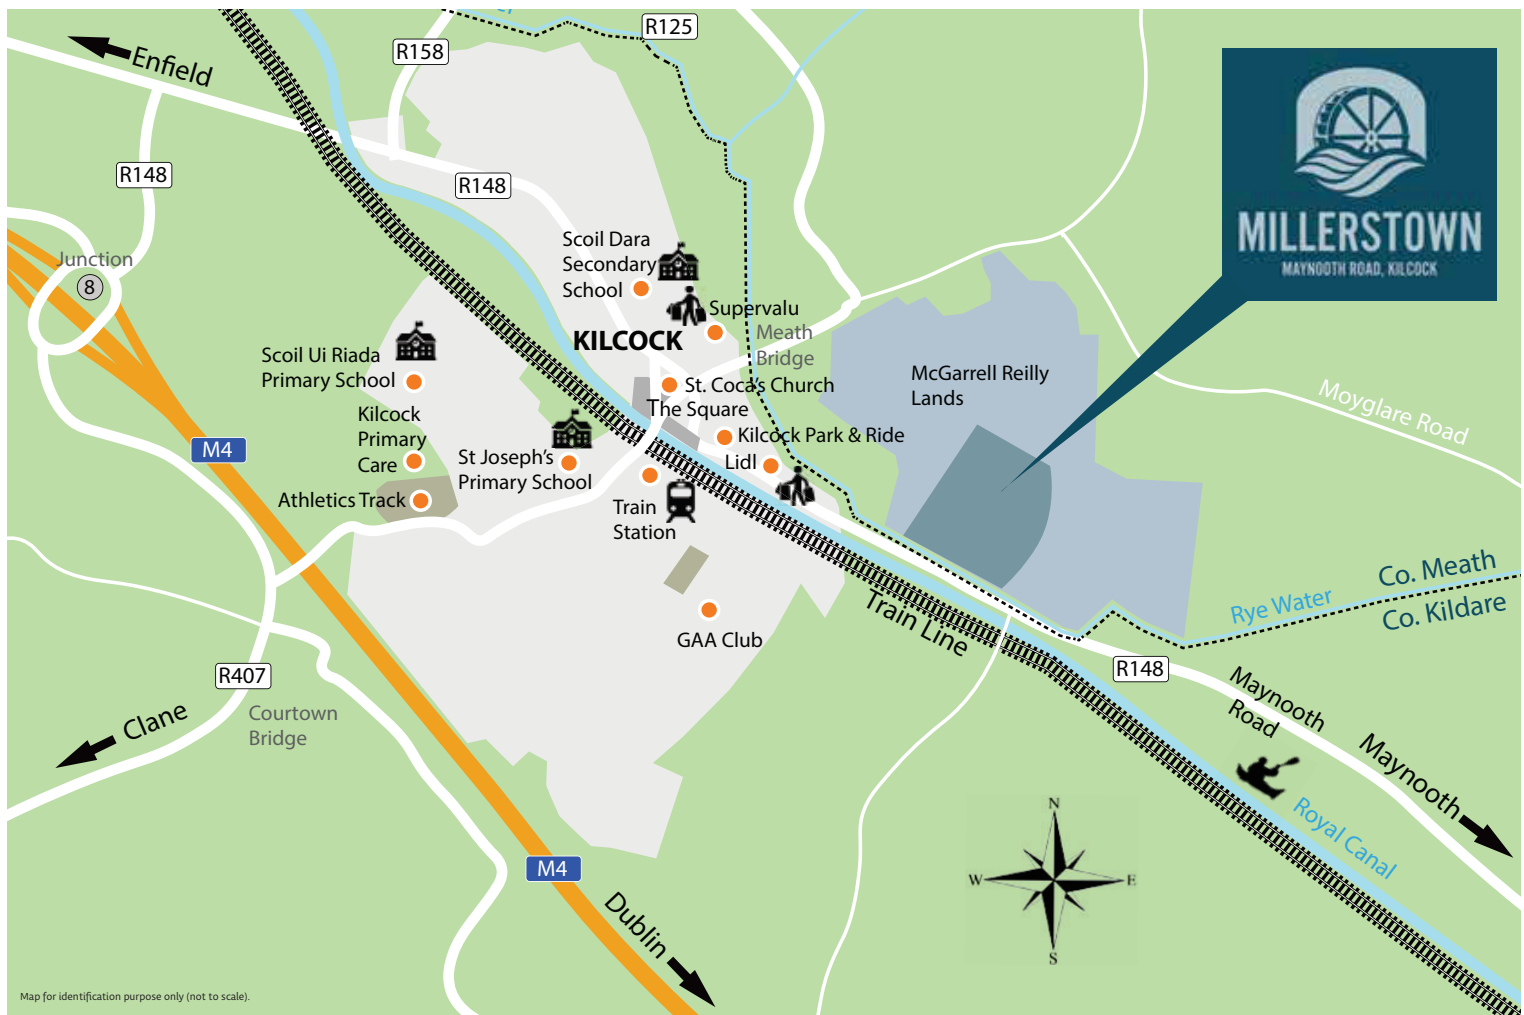

Map for identification purpose only (not to scale).

		10 minutes walk to train station		40 minutes train journey to the city centre	
		5 minutes drive to Maynooth - 4.5 km 19 minutes drive to the M50 - 25 km			1 hour journey to the city centre with Bus Eireann

**ENERGY RATING**

**BER A3**

**TITLE**

We understand that the property is being sold with Freehold Title.

**TERMS**

For sale by private treaty.

**VIEWING**

Strictly by prior appointment with the selling agent.

**PRICE**

On application.

**SOLICITORS**

John Kerin  
Eversheds Sutherlands  
One Earlsfort Centre  
Earlsfort Terrace  
Dublin D02 X668

**CONTACT**

For further information, please contact:  
Rob Wall or Jeremy Kelly on 01-664 5500

**KELLY WALSH**  
property advisors & agents

01.664.5500

www.kellywalsh.ie



These particulars are issued by Kelly Walsh on the understanding that any negotiations relating to the property are conducted through them. While every care is taken in preparing them, Kelly Walsh, for themselves and for the vendor/lessor whose agents they are, give notice that: (i) The particulars are set out as a general outline for guiding potential purchasers/tenants and do not constitute any part of an offer or contract. (ii) Any representation including descriptions, dimensions, references to condition, permissions or licences for uses or occupation, access and any other detail are given in good faith and are believed to be correct, but any intending purchaser or tenant should not rely on them as statements or representations of fact but must satisfy themselves (at their own expense) as to their correctness. (iii) Neither Kelly Walsh nor any of its principals or employees have any authority to make or give any representations or warranty in relation to the property. ConradJones.com 23N396