
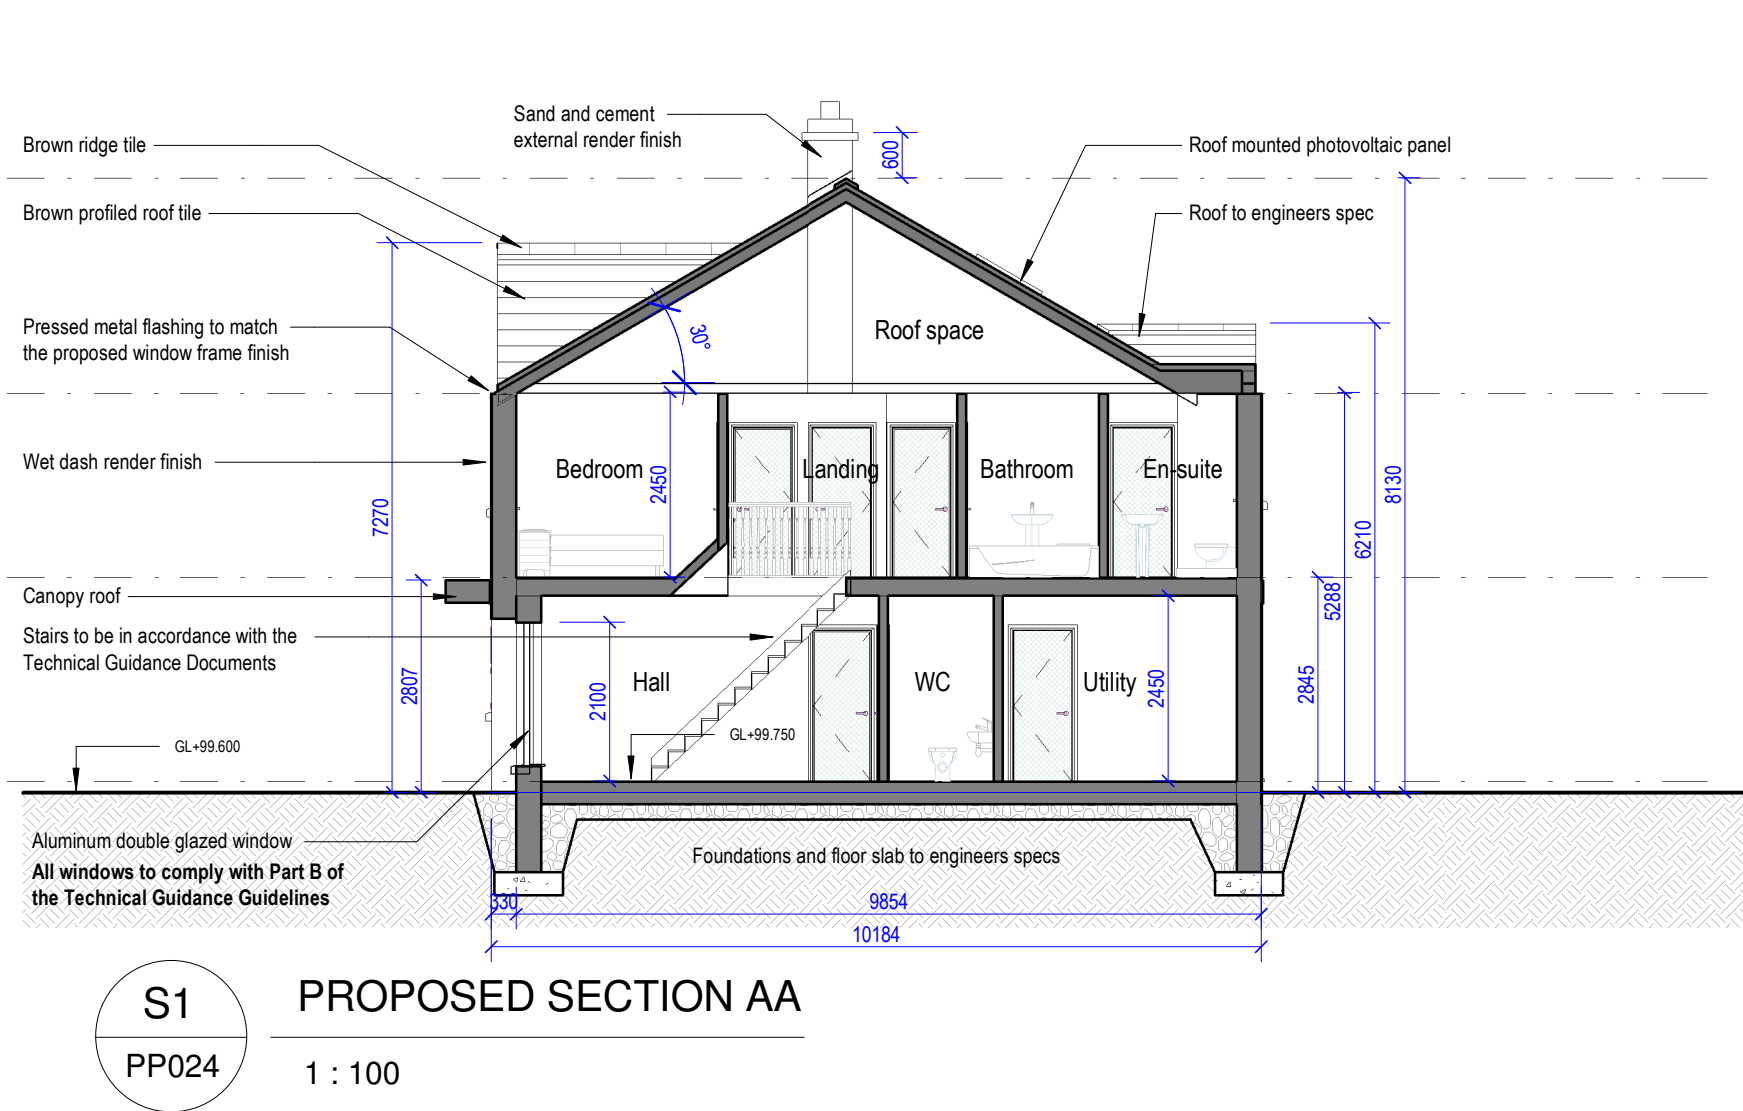
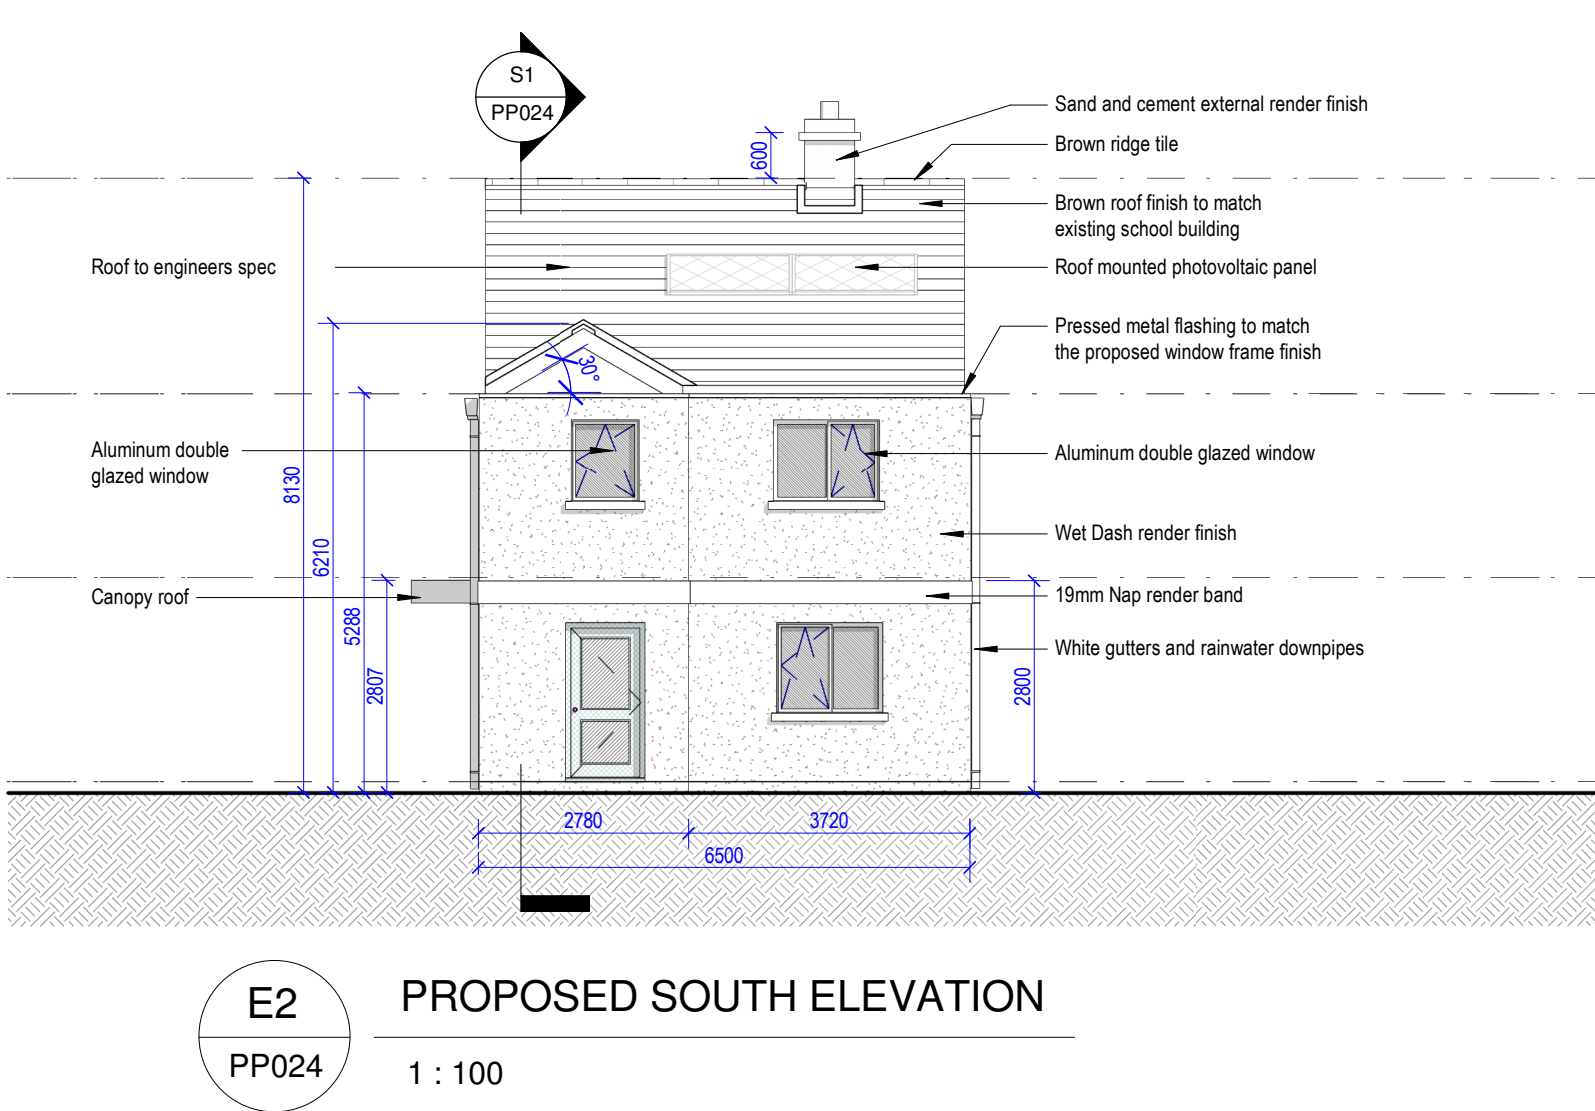
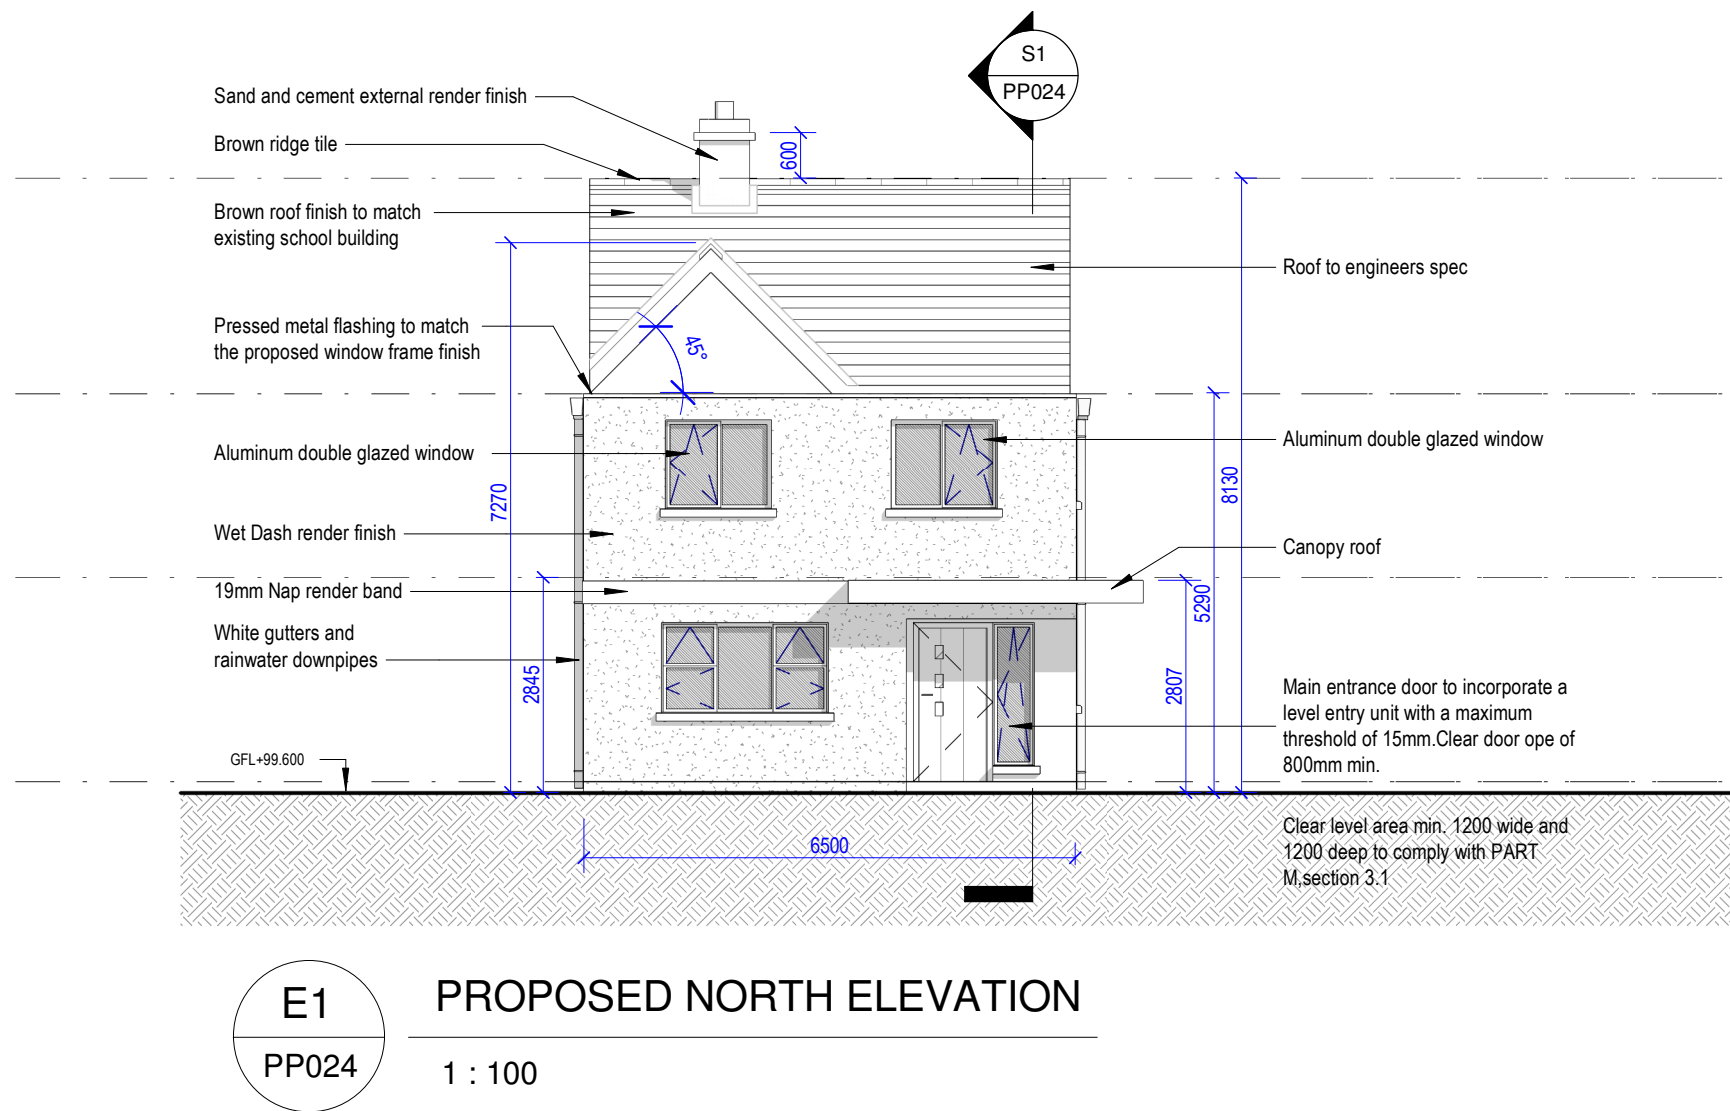
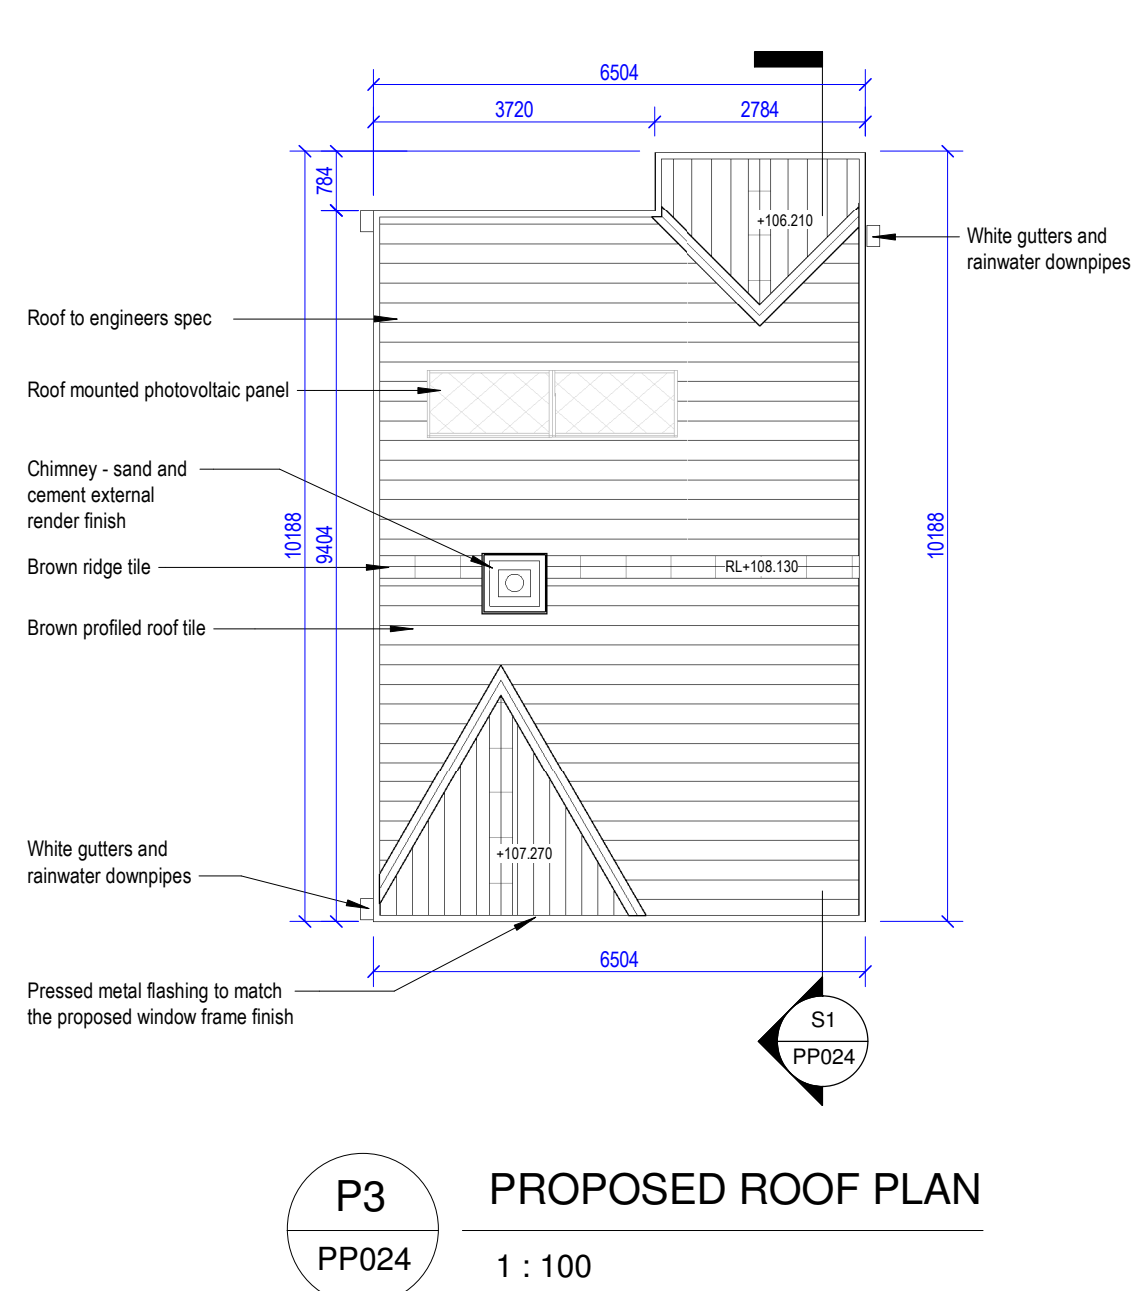
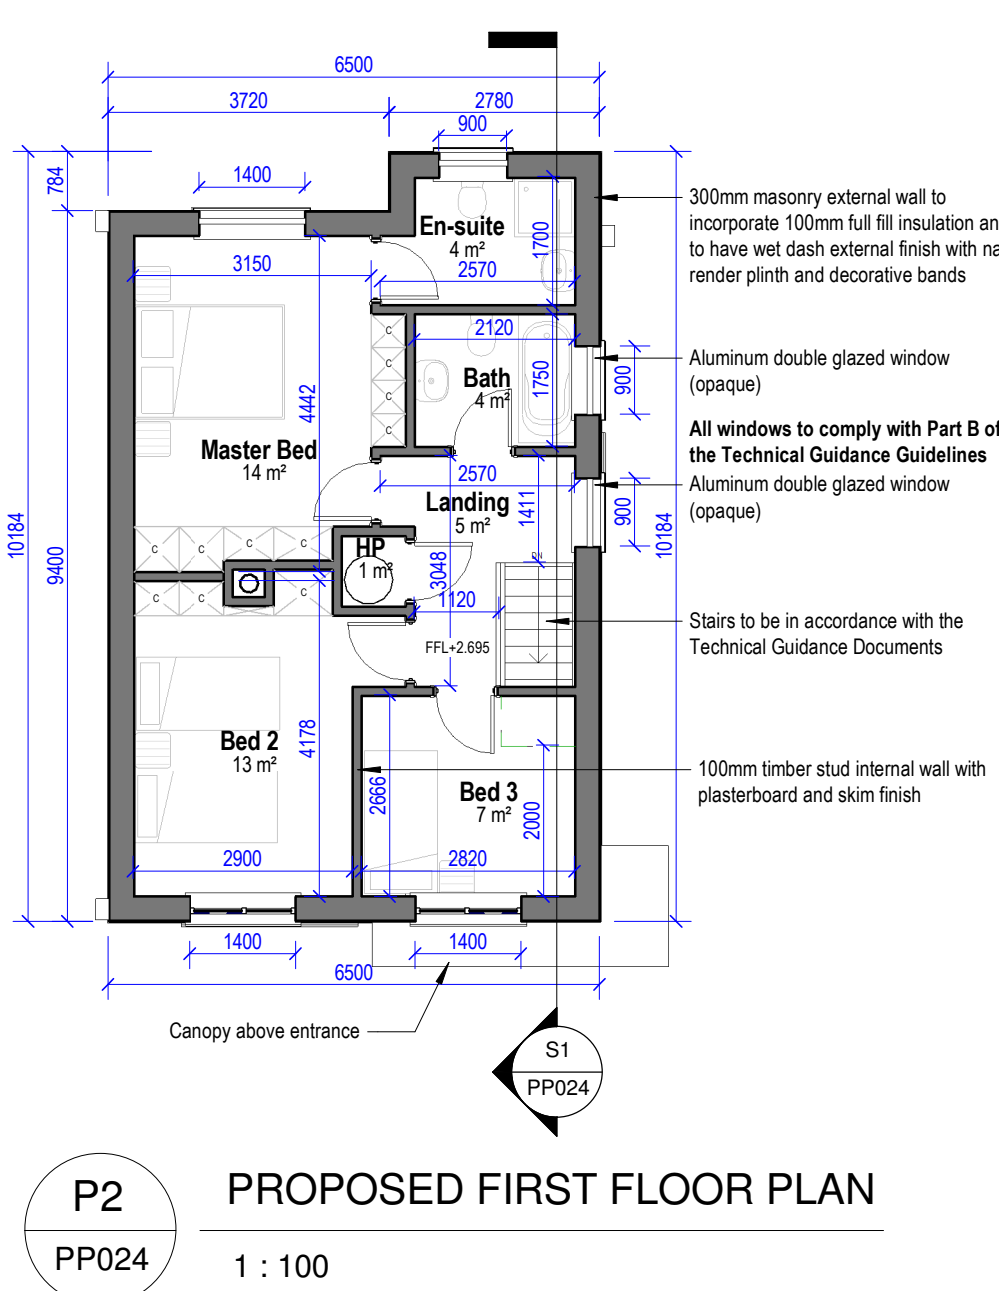


Except for Planning purposes, figured dimensions only are to be taken from this drawing.
All dimensions are in millimeters unless otherwise stated.
All dimensions shall be checked on site prior to works commencing.
Any discrepancies shall be reported to architect immediately.
Copyright MORE Architecture Ltd, all rights reserved

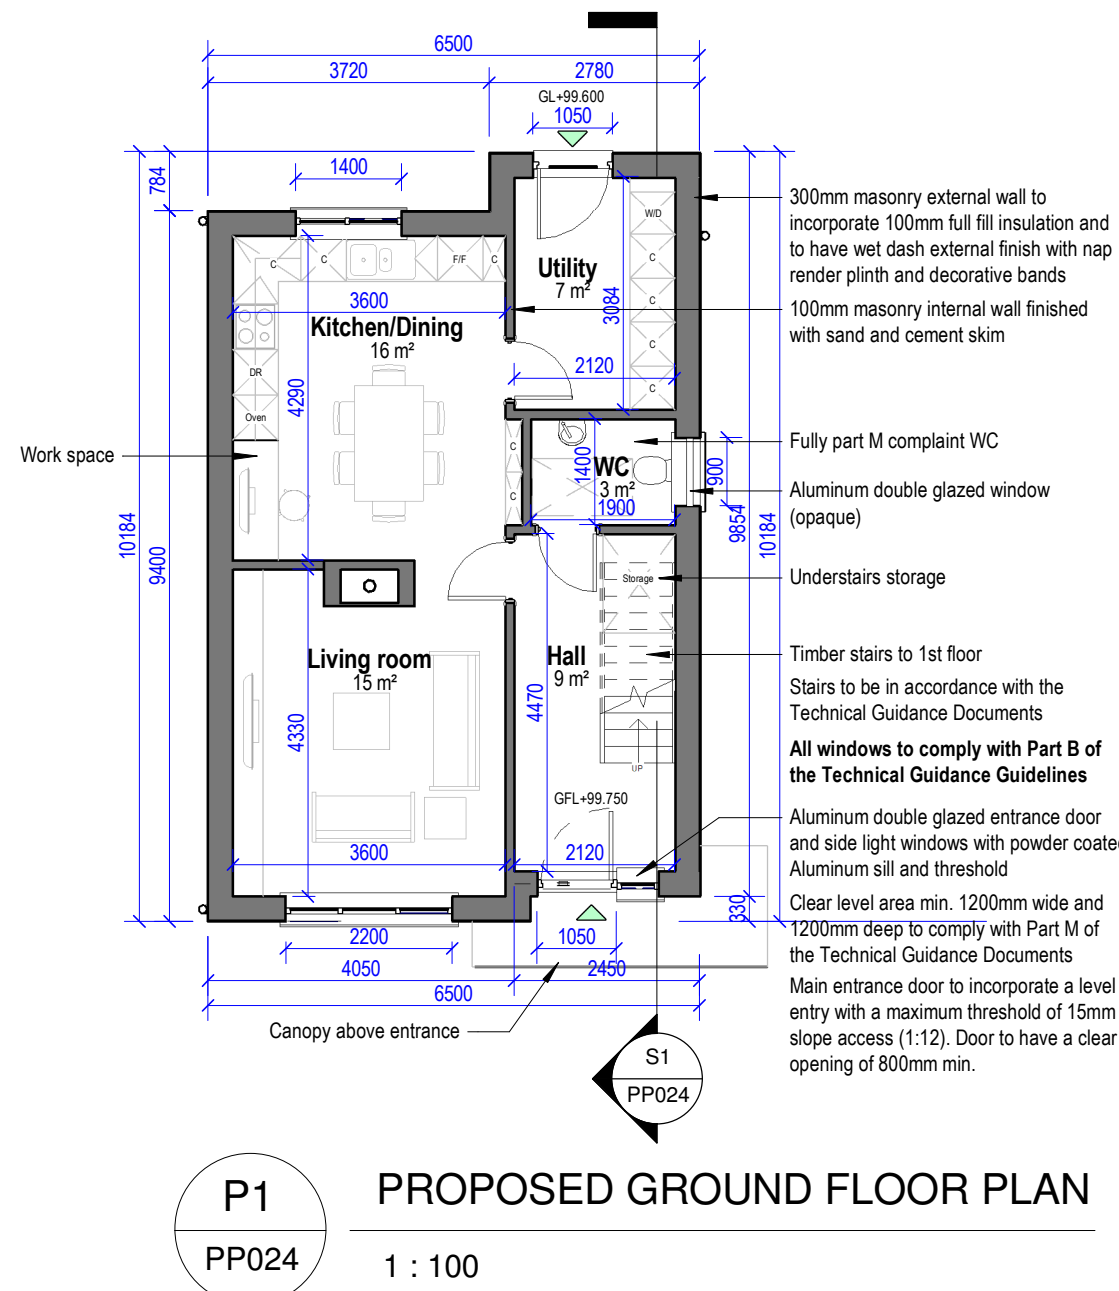

Notes:

For proposed site services refer to engineers drawings and report.

For gross internal floor areas refer to Schedule of Accommodation.

All primary entrance doors to be TGD M compliant.



All windows in habitable rooms for the purposes of escape to be TDG B compliant.

Areas:

Ground Floor area = 52.0 m²

First Floor area = 53.0 m²

TOTAL AREA = 105.0 m²

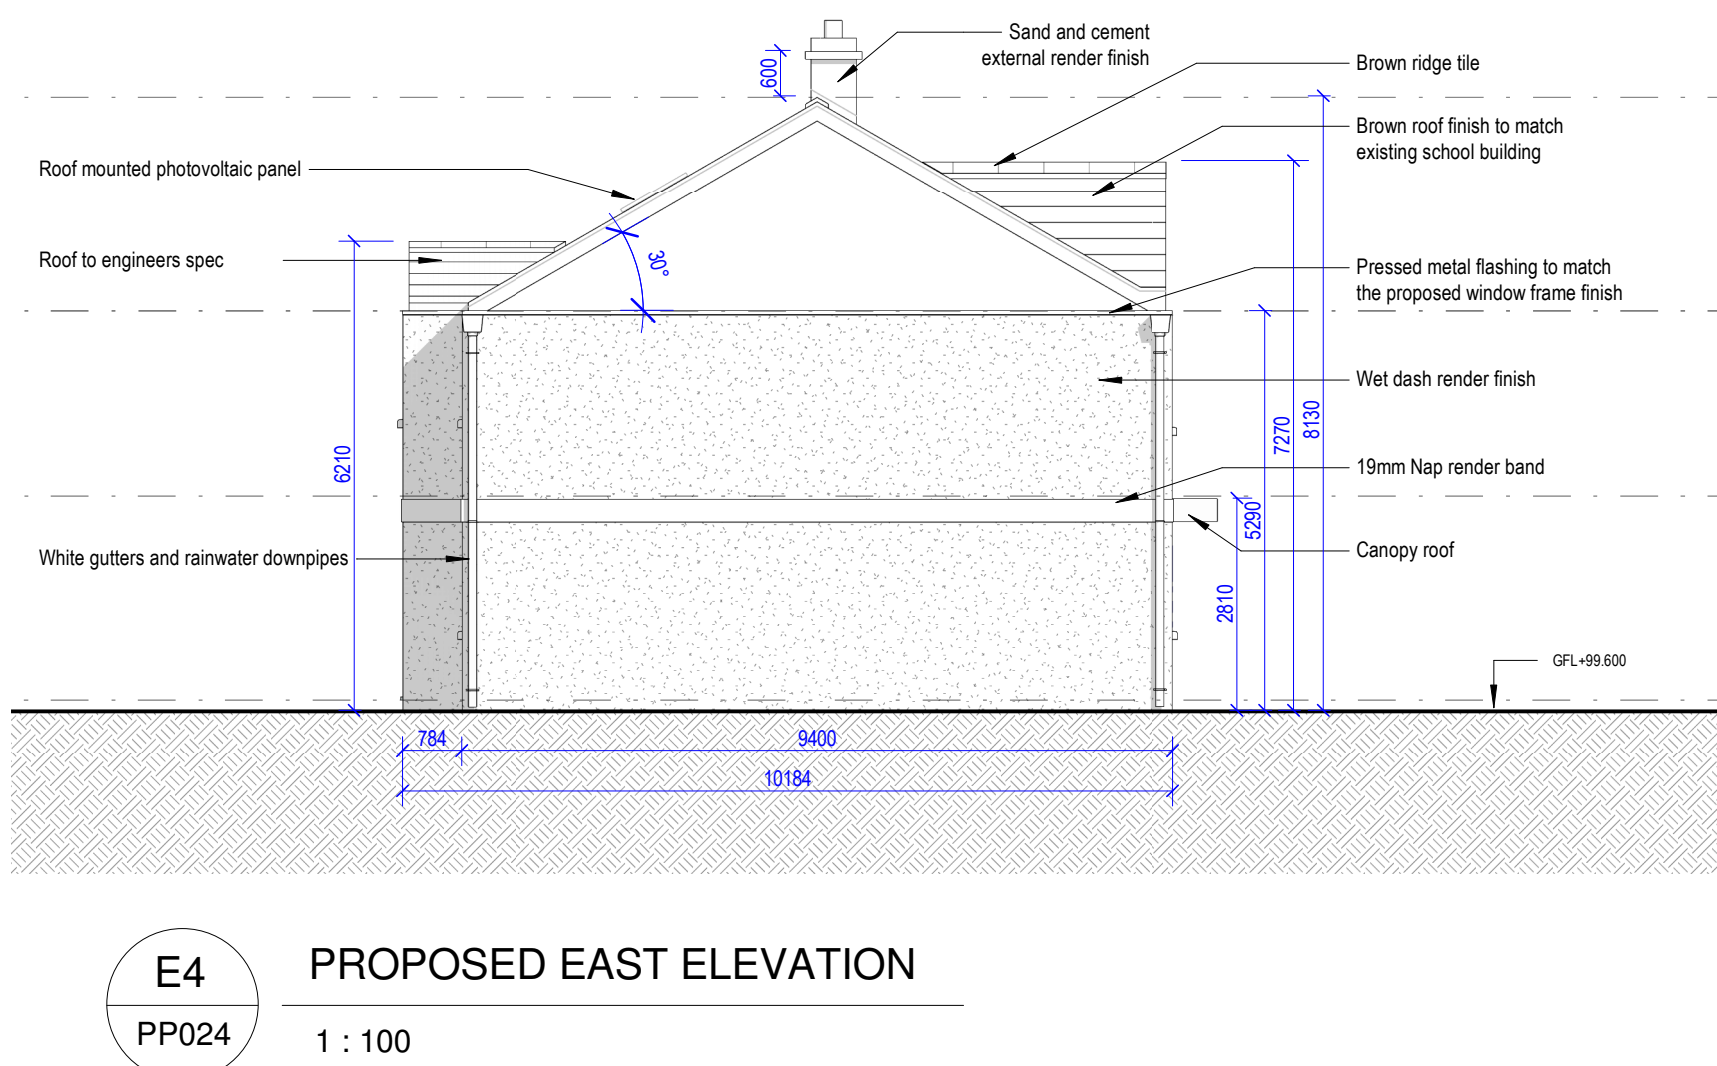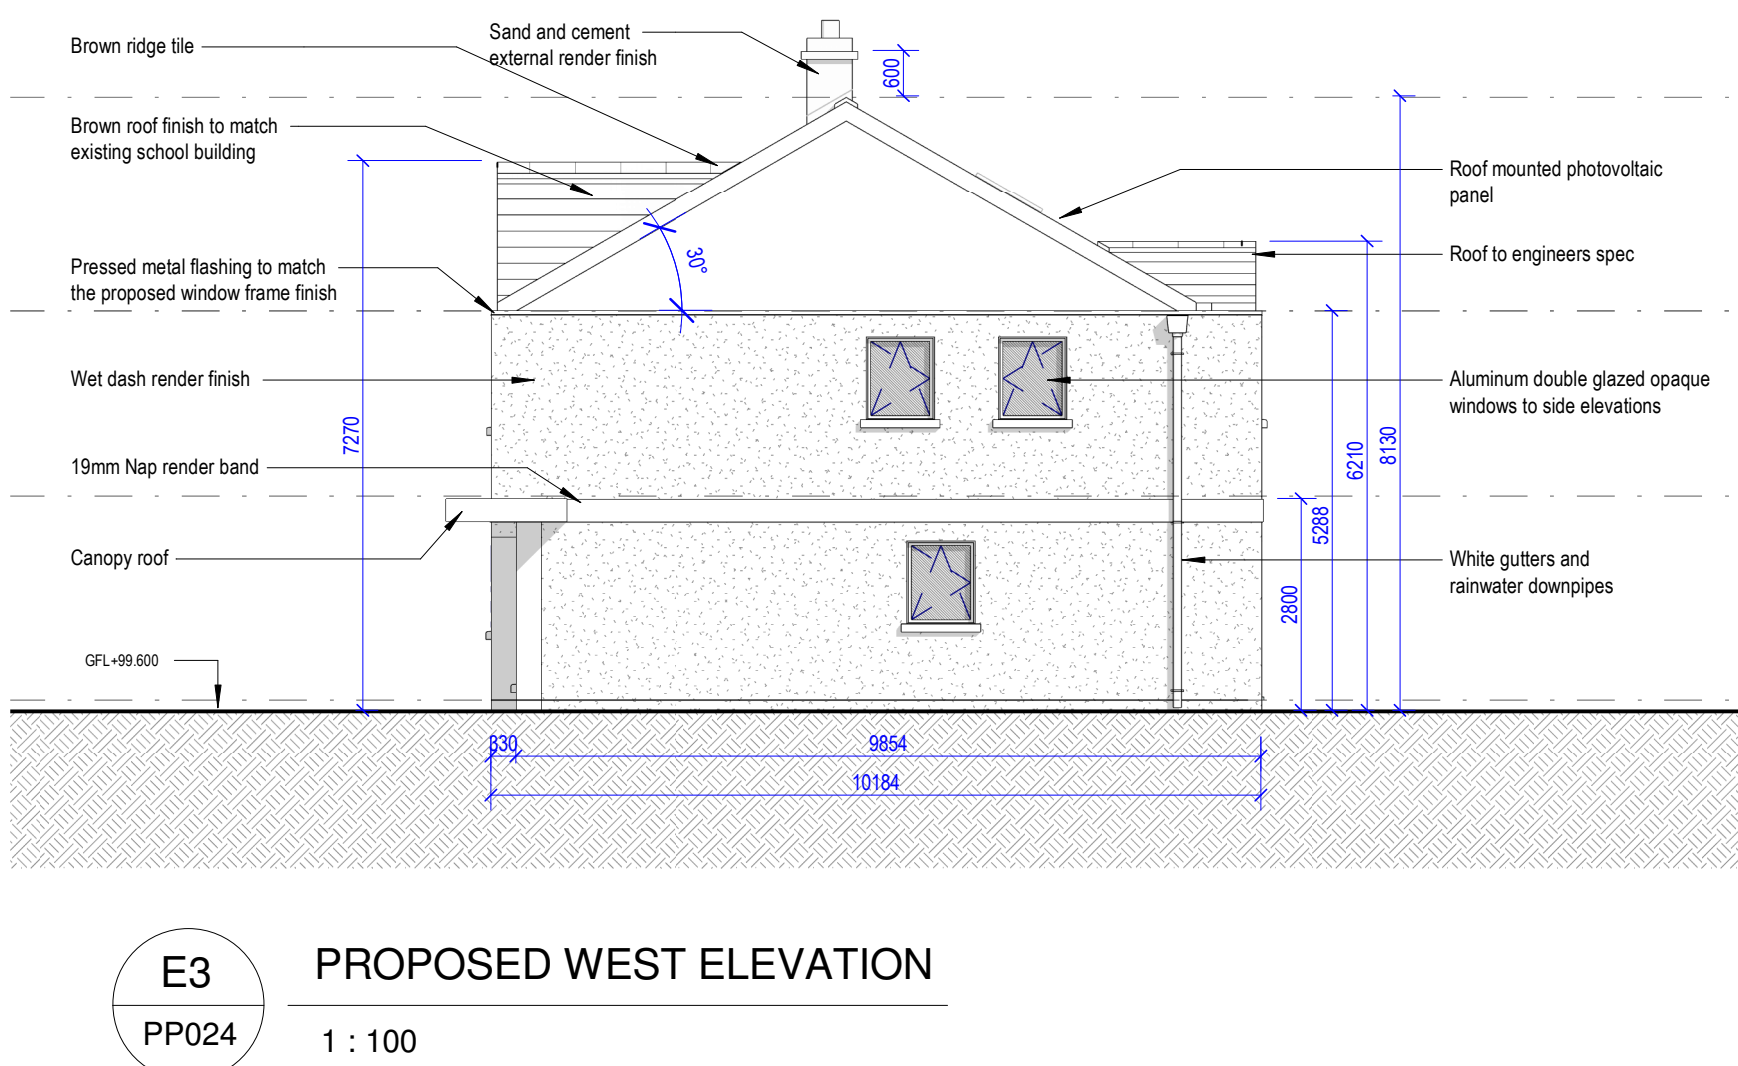

PLANNING

13-12-2018	—	Issued for planning
date	rev	description
Revisions		

0m 2m 4m 6m 8m 10m

VISUAL SCALE 1:100 @ A1

MORE.
architecture

REGISTERED ARCHITECT
2018
RIAI

a: Unit 12, Castle Hse, Castle St, Mullingar, Co. Westmeath N91FH26
e: info@morearchitecture.ie
w: morearchitecture.ie

project
Former St. Joseph's National School
Rathwire Lower, Co. Westmeath.

drawing title
Proposed Detached House Type B

date
09-10-2018

status
Planning

drawn by
GoR

checked by
IoR

scale @ A1
1/100

project reference
18-1005

drawing number
PP024

revision
—