

# LIST OF SYMBOLS USED

- ALARM BELL OR SOUNDER
- CONTROL PANEL:
- AUTOMATIC HEAT DETECTOR:
- AUTOMATIC SMOKE DETECTOR:
- EMERGENCY EXIT SIGN:
- EMERGENCY LIGHT:
- 30min FIRE RESISTING SELF CLOSING DOORSET:
- MANUAL CALL POINT:

THE LOCATIONS SHOWN ON THE DRAWINGS ARE INDICATIVE OF THE AREAS TO BE COVERED AND MAY BE ALTERED DUE TO CONDITIONS ARISING DURING CONSTRUCTION OR FROM AN ASSESSMENT OF THE CONSTRUCTED BUILDING. EMERGENCY LIGHTING IS TO BE DESIGNED, INSTALLED & CERTIFIED AS BEING IN COMPLIANCE WITH IS3217:1989. FIRE DETECTION & ALARM SYSTEMS ARE TO BE DESIGNED, INSTALLED AND CERTIFIED AS BEING IN COMPLIANCE WITH IS3218:1989

Rev.	Date	By	Description
A	26/3/09	CL	FLOOR AREA MEASUREMENTS: FOR FLOORING QUOTE

**WATERMAN**  
CONSULTING ENGINEERS (CORK)


ERIC WATERMAN B.E., M.I.E.I.  
4 UNION QUAY,  
CORK.  
Tel: 021 - 4315730  
Fax: 021 - 4315774  
Email: ewe@eircom.net

**Client:** MADDEN TV RENTALS LTD

**Project:** Unit 1A, Enterprise Park,  
Innishmore Industrial Estate  
Ballincollig, Co. Cork.

**Title:** LAYOUT PLAN

Scales:	Designed:	Drawn:	Checked:
A.S.	CL	CL	E Waterman
Date:	Job. No:	Drg. No:	Issue
100209	EW3283	C-09	A

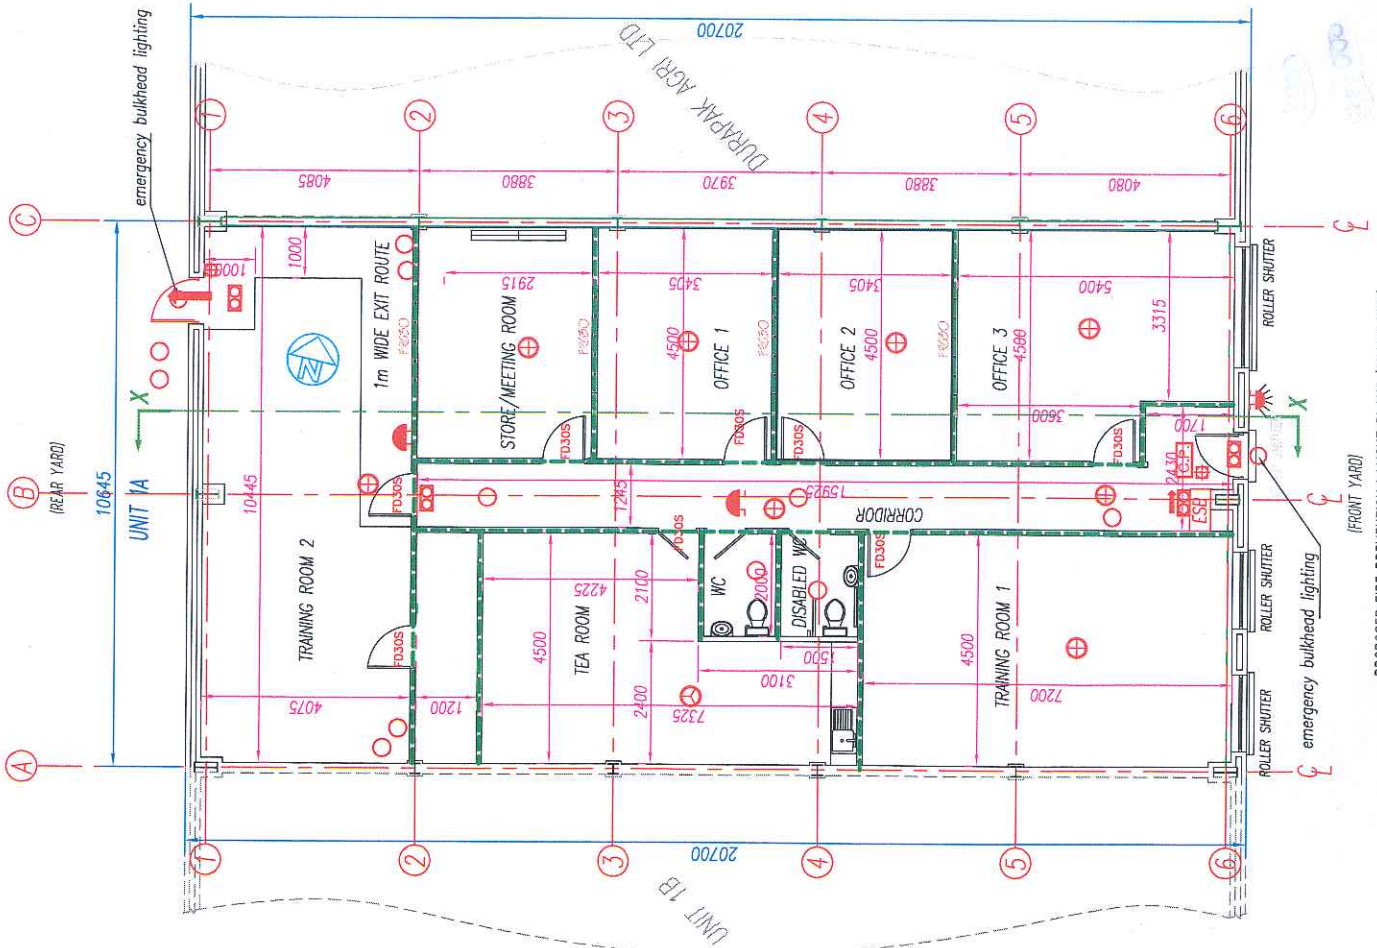

PROPOSED FIRE PREVENTION LAYOUT PLANS (SCALE 1:100)