

GROUND FLOOR OFFICE TO LET

ONE GRANT'S ROW

DUBLIN 2



savills



DESCRIPTION

The ground floor of 1 Grants Row is a modern office extending to approximately 3,989 sq ft (370.6 sq m). It is currently laid out to provide a mixture of open plan and cellular office space, as well as ample boardroom, meeting and collaborative spaces. Finishes within this office space include; raised access floors, suspended acoustic tile ceilings and is fitted out with four pipe fan coil air conditioning.

Access to the unit is provided via a glazed entrance atrium and there are two passenger lifts which service all floors. Tenants will also benefit from modern amenity provisions including shower facilities as well as a bicycle store which is located in the basement.



LOCATION

Grant's Row is located adjacent to Lower Mount Street, in the heart of the CBD. The property is within walking distance of Government Buildings, St Stephens's Green, Grand Canal Dock, Merrion Square and Grafton Street. Notable occupiers within the vicinity include; Stripe, Google, Hines Real Estate, KBC, Regeneron and Ornuu.

The property's central location connects it to all major modes of transport. The Dawson Street Luas stop and Pearse Street DART Station are both within a short 15 minute walk. There are numerous Dublin Bike stations located within the immediate vicinity, one to the rear of the building on Grattan Street and the two stations located at Merrion Square.

SPECIFICATION INCLUDES:



Air Conditioning System



Canteen and Breakout Areas



Fully Fitted



City Centre Location



Shower Facilities




Floor boxes Wired for Power & Data



2 Car Parking Spaces



Bicycle Parking

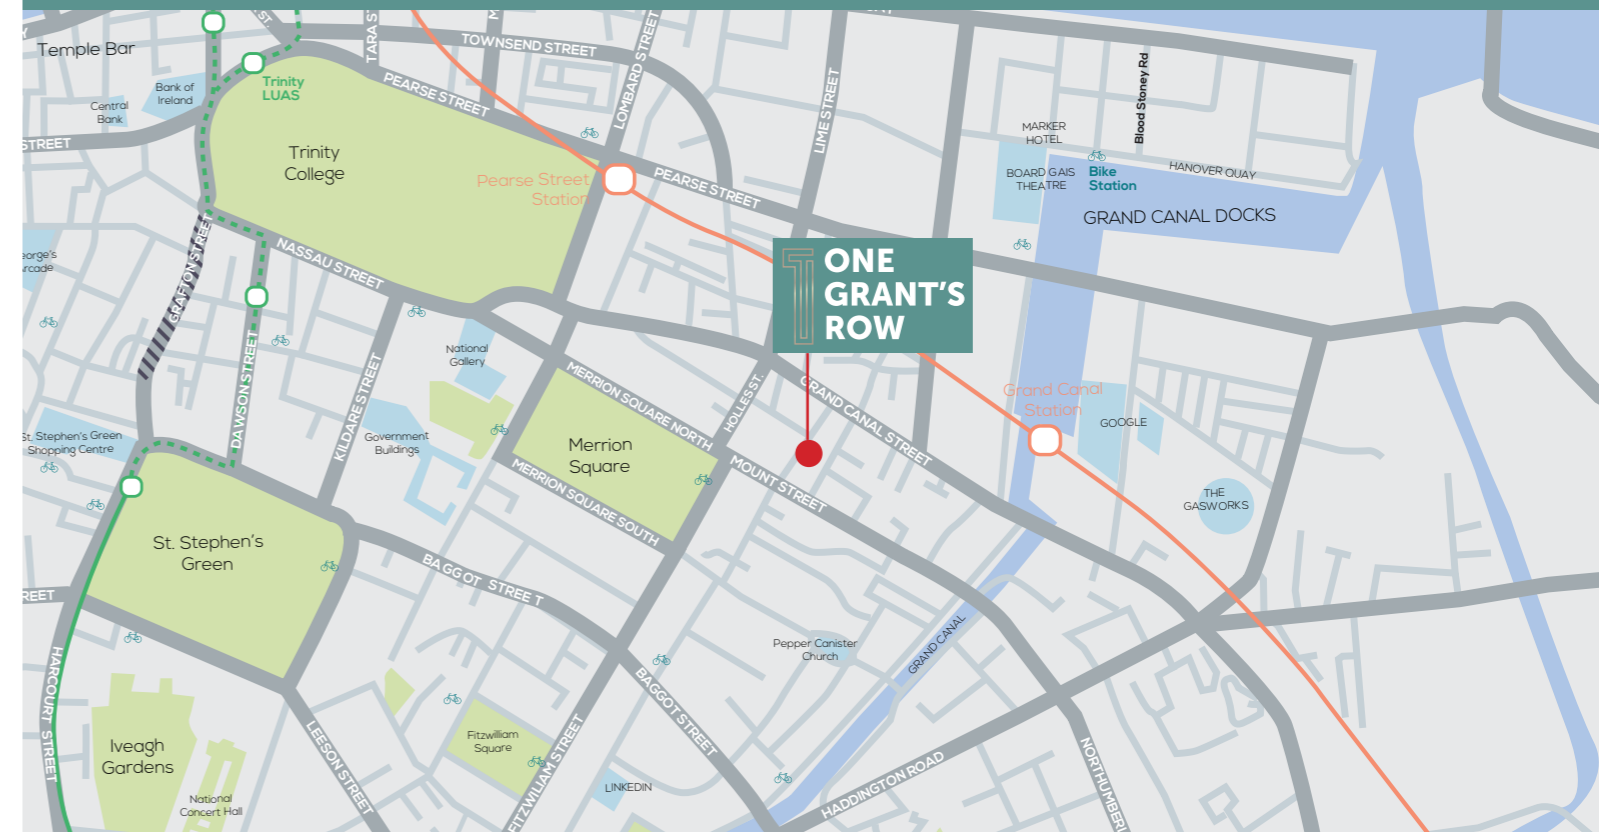

FLOOR PLAN



VIEWING

Viewing highly recommended by appointment with the sole agents Savills

BER

BER C1

CONTACT

For further information please contact:

SHANE DUFFY

shane.duffy@savills.ie
+353 1 618 1351

SIMON CREIGHTON

simon.creighton@savills.ie
+353 1 618 1705

SAVILLS IRELAND

33 Molesworth Street
Dublin 2
PSRA License: 002233
savills.ie



Important Notice: Savills Commercial (Ireland) Limited and the Vendor/Lessor give note that the particulars and information contained in this brochure do not form any part of any offer or contract and are for guidance only. The particulars, descriptions, dimensions, references to condition, permissions or licences for use or occupation, access and any other details, such as prices, rents or any other outgoings are for guidance only and are subject to change. Maps and plans are not to scale and measurements are approximate. Whilst care has been taken in the preparation of this brochure intending purchasers, Lessees or any third party should not rely on particulars and information contained in this brochure as statements of fact but must satisfy themselves as to the accuracy of details given to them. Neither Savills Ireland nor any of its employees have any authority to make or give any representation or warranty (express or implied) in relation to the property and neither Savills Ireland nor any of its employees nor the vendor or lessor shall be liable for any loss suffered by an intending purchaser/Lessees or any third party arising from the particulars or information contained in this brochure. This brochure is issued by Savills Ireland on the understanding that any negotiations relating to the property are conducted through it. Design: www.mmcreative.ie