




01 GROUND FLOOR PLAN  
1:100

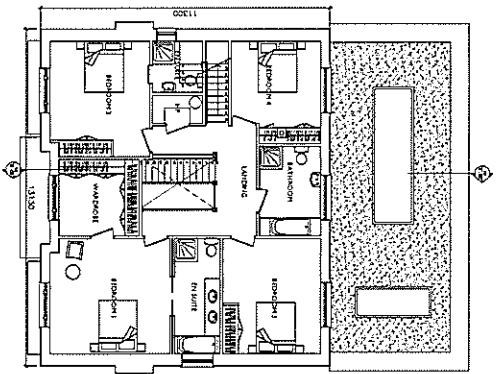


02 FIRST FLOOR PLAN  
1:100

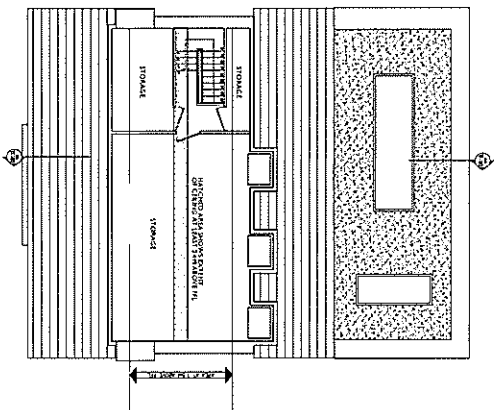


03 ATTIC FLOOR PLAN  
1:100

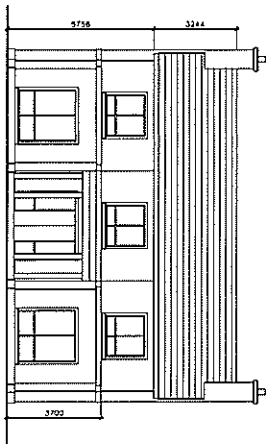


04 NORTH ELEVATION  
1:100

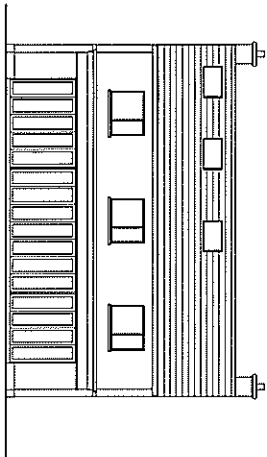


05 SOUTH ELEVATION  
1:100

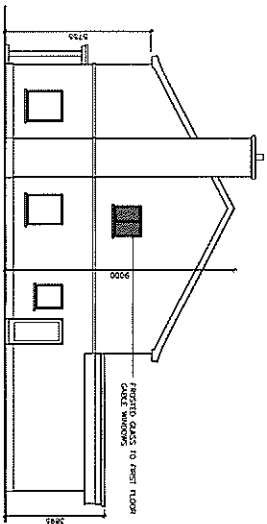

06 WEST ELEVATION  
1:100

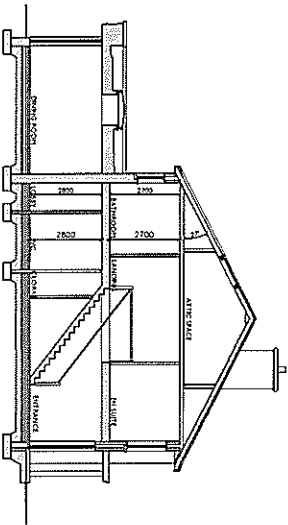

07 SECTION AA  
1:100

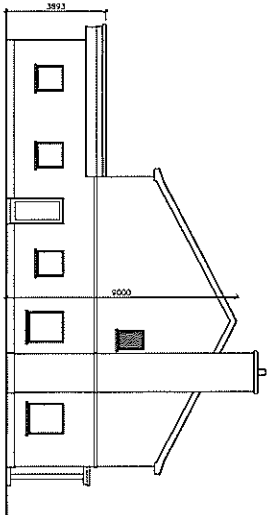

08 EAST ELEVATION  
1:100

GENERAL NOTES:

- A. THIS DRAWING IS FOR PLANNING PURPOSES ONLY
- B. ALL DIMENSIONS ARE IN MILLIMETERS AND DECIMAL METERS
- C. ALL DIMENSIONS ARE TO FACE OF ROOF OR SILL OR JAMB UNLESS OTHERWISE NOTED OTHERWISE
- D. ALL WORK TO BE CARRIED OUT IN ACCORDANCE WITH CURRENT BUILDING REGULATIONS



CURTAIN ENGINEERING  
ROOM DESIGN  
WALLS, SILLERS, PARTITION WALLS  
CONCRETE FOUNDATION  
REINFORCEMENT  
ROOF, BATH ROOM FLOOR TO CONCRETE  
SHEATHING, ROOF OF FOUNDATION  
SPRINKLER SYSTEMS AND ROOF  
DRAINAGE. ALL SUBJECT TO LOCAL COUNCIL  
PERMITS.

DESCRIPTION	AREA m <sup>2</sup>
GROUND FLOOR AREA	132.65
FIRST FLOOR AREA	137.81
TOTAL FLOOR AREA	270.46

PLANNING	DATE	BY


HOUSE AT 4, THE ASH  
MUNGRET WOODS, LIMERICK  
HOUSE PLANS,  
ELEVATIONS & SECTION

NO.	DATE	DESCRIPTION

Location Map

Scale 1:2500

No. 4, The Ash,  
Mungret Woods, Limerick

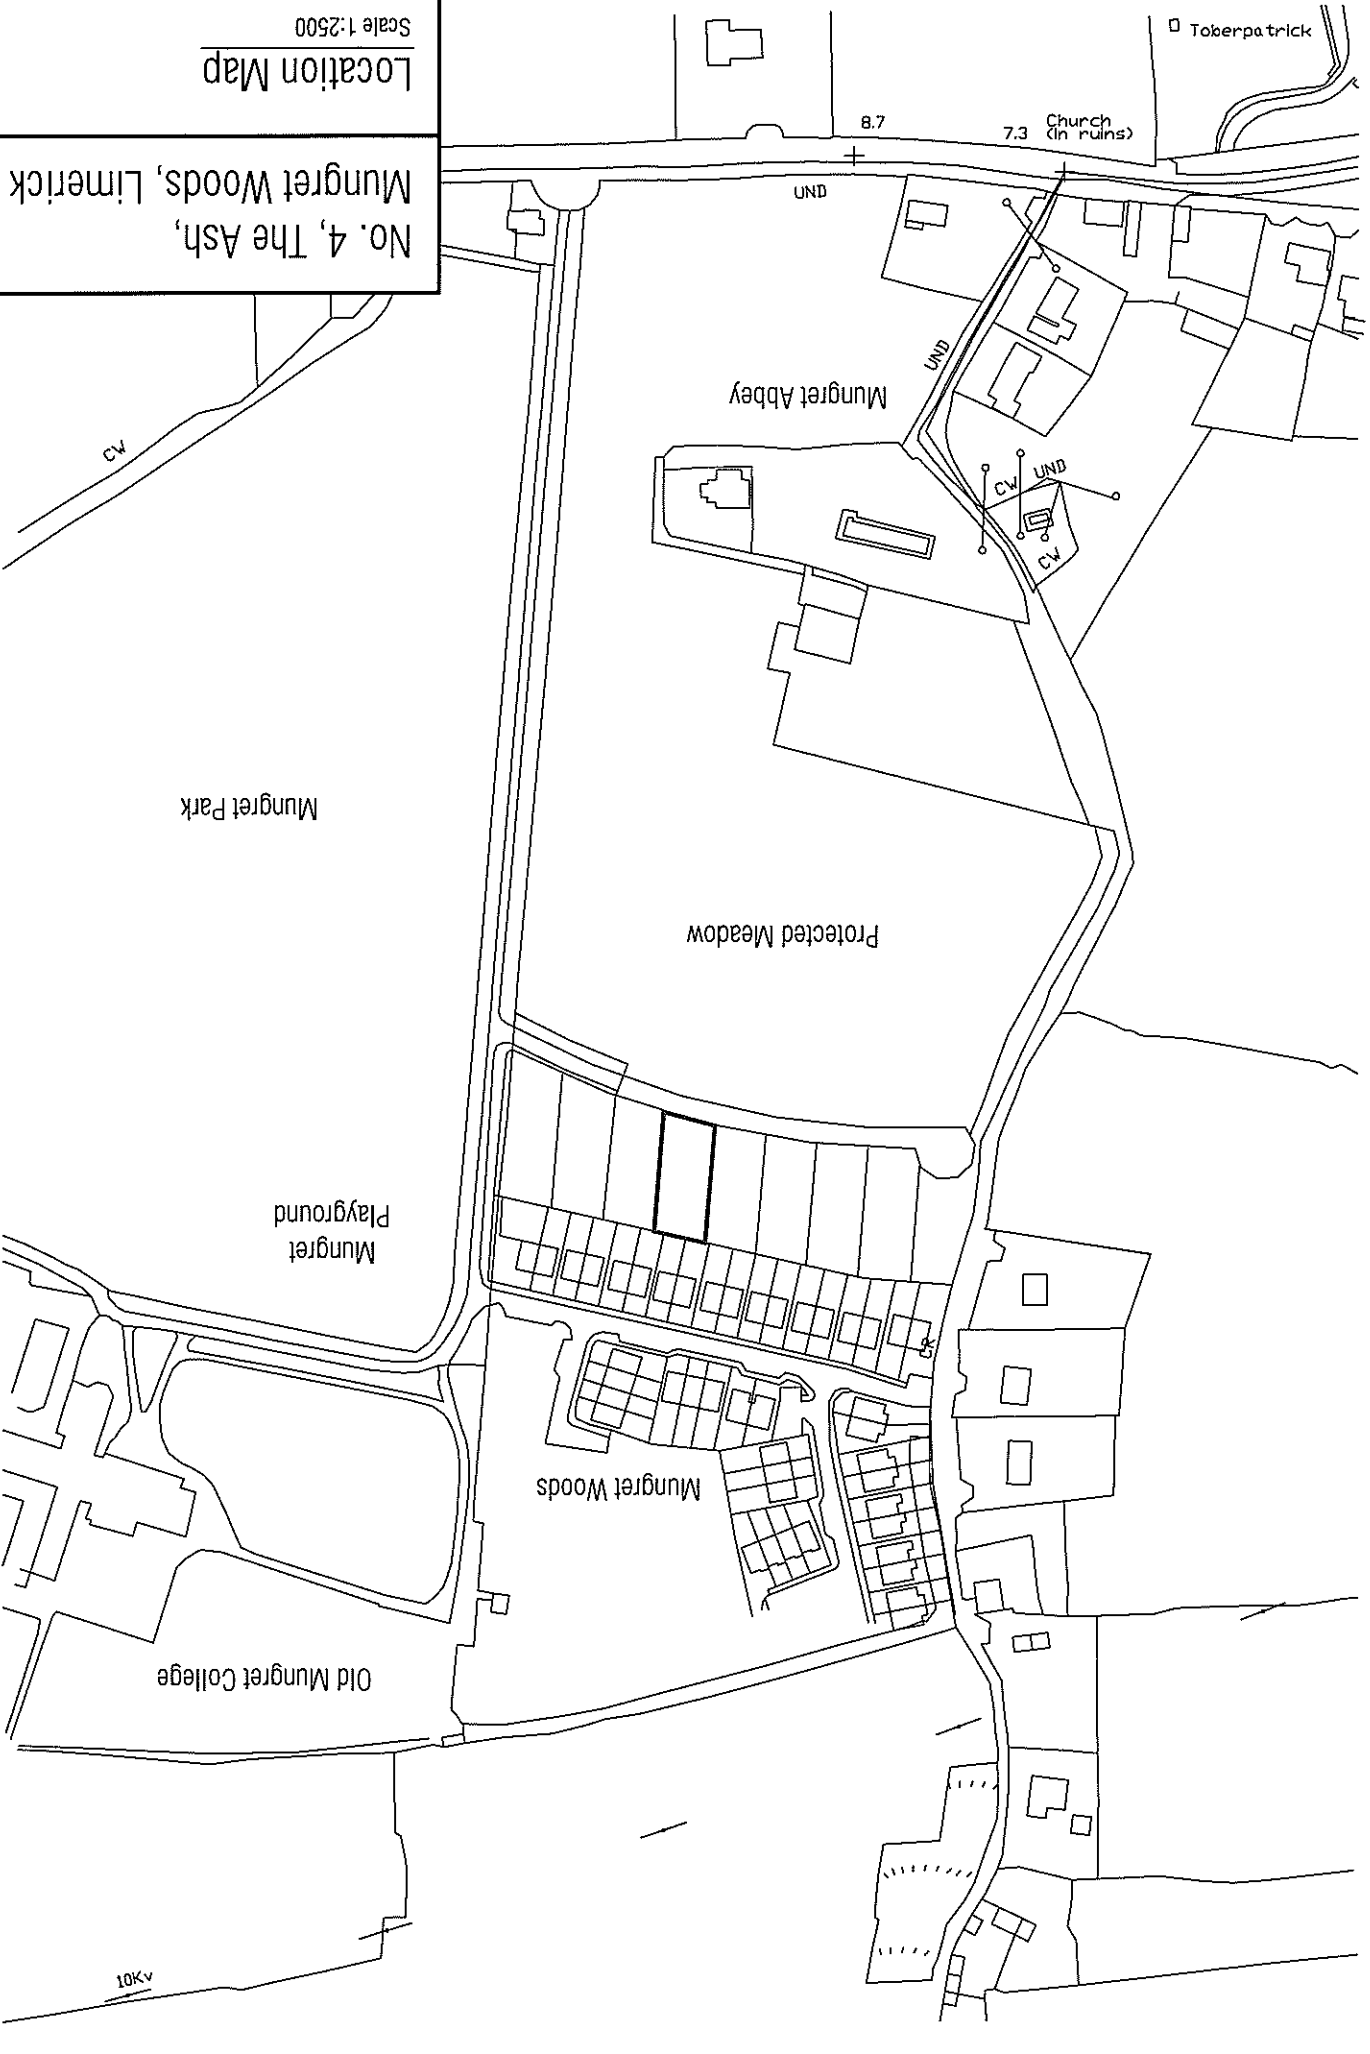



Site Plan Scale

Scale 1:500

No. 4, The Ash,  
Mungret Woods, Limerick

