



PROPOSED

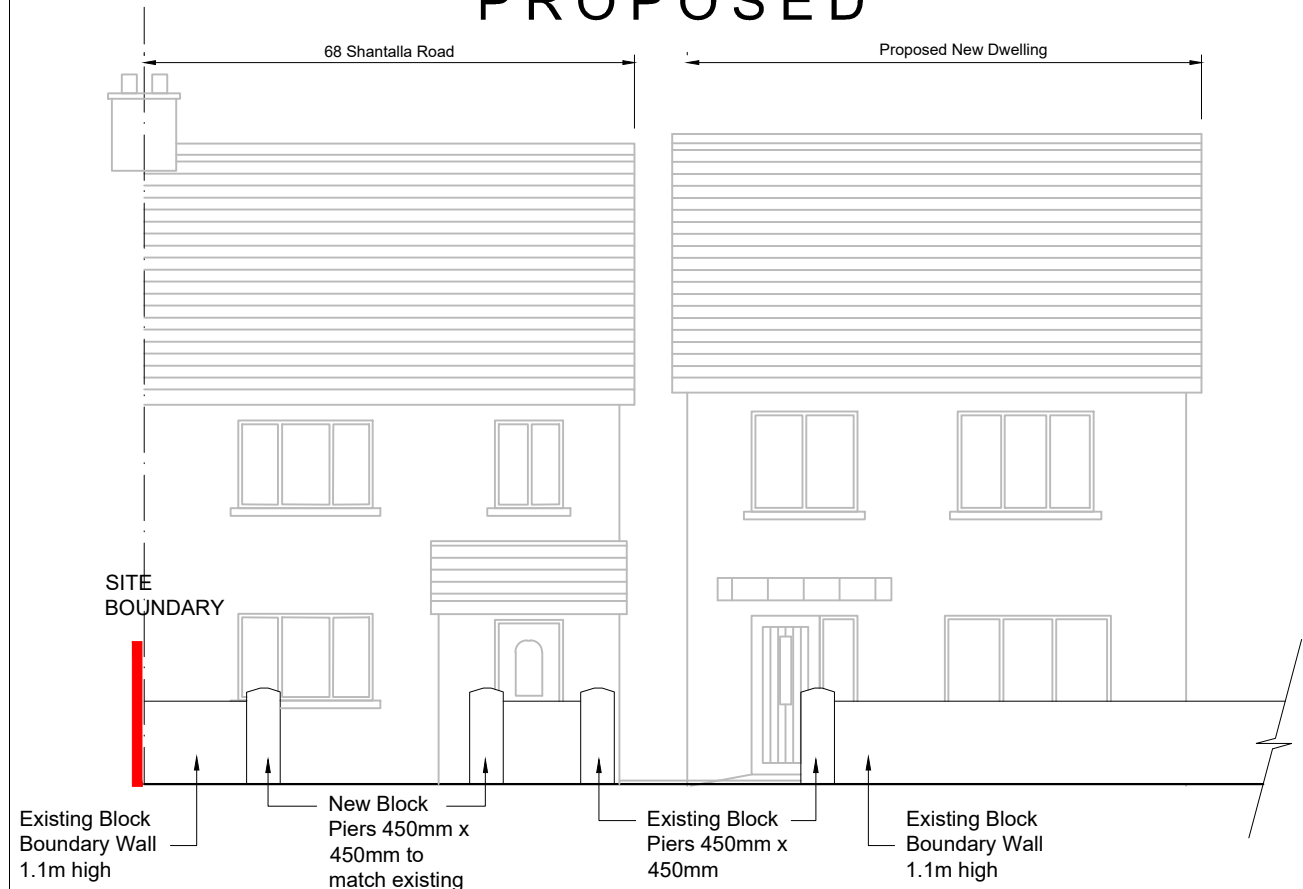

ELEVATION

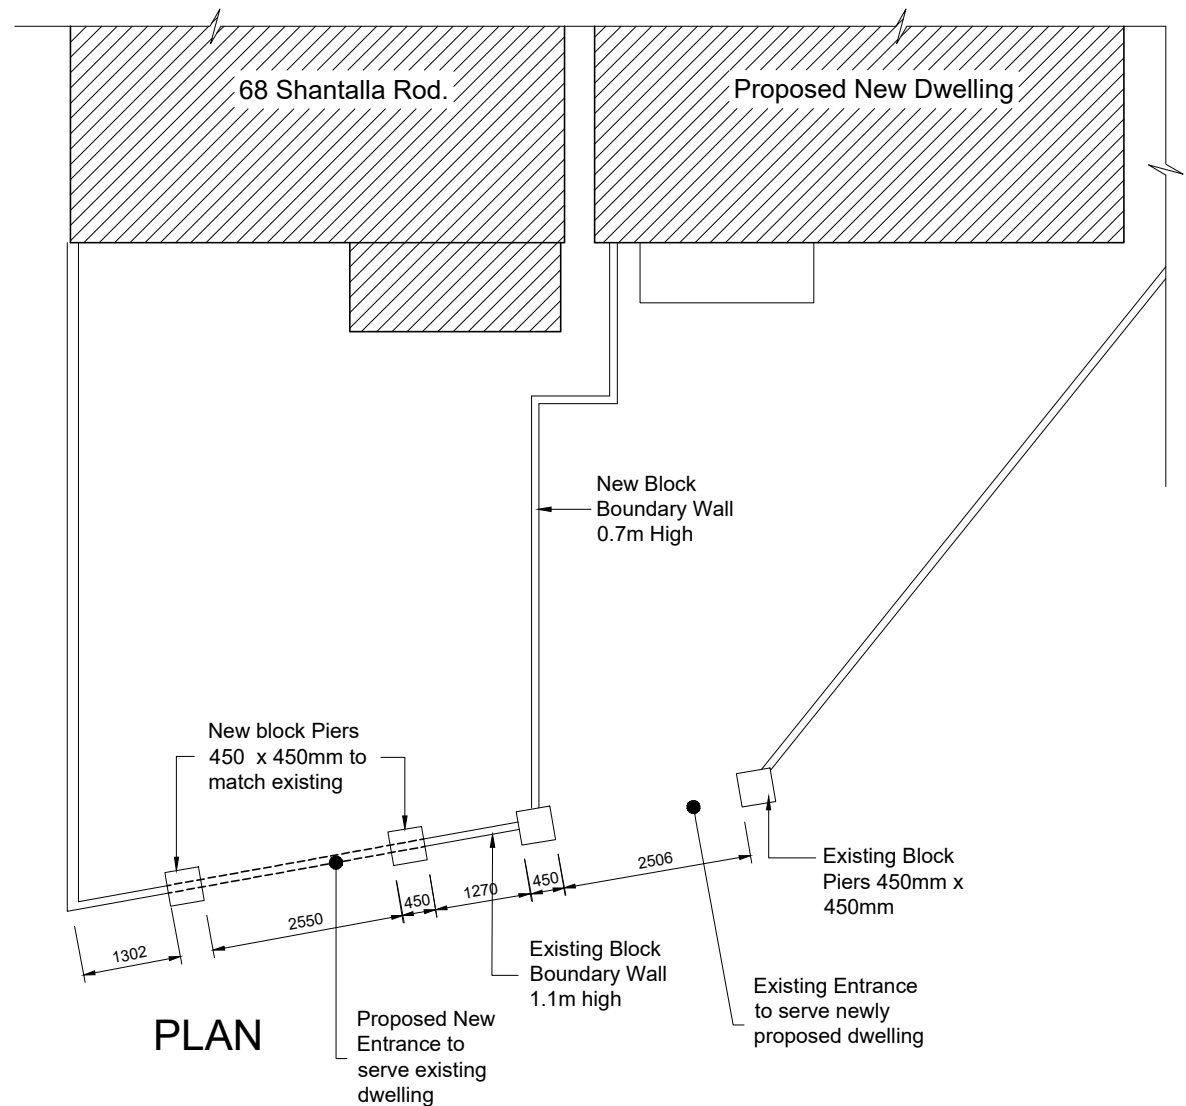


PLAN

EXISTING



ELEVATION

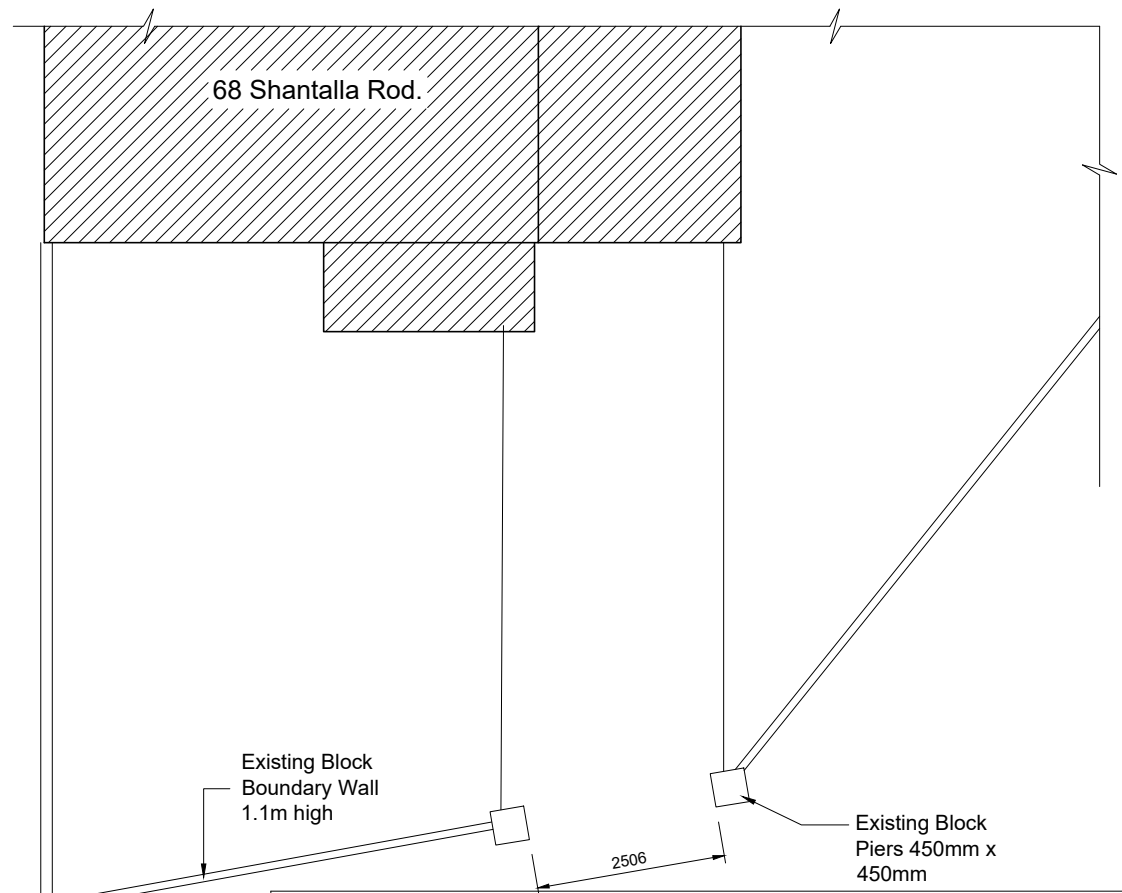

PLAN

Drawing: Entrance Drawing		
Client: Conor O'Farrell	Scale: 1:100 @ A3	DWG No: EN25 - 07 - PL06
Project / Location: New Dwelling to side of 68 Shantalla Road	Date: 15/ 07/ 25	

