





Front Elevation

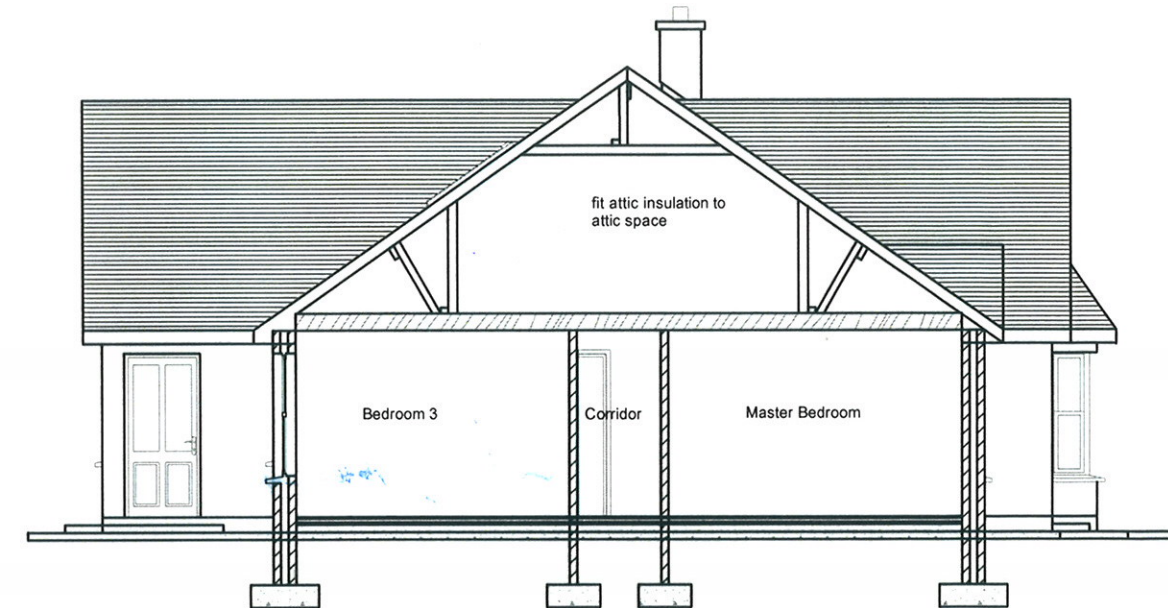


Section AA

1575 1575 3150 900 1475 1575 1450 1125 675 2750 1600 2050

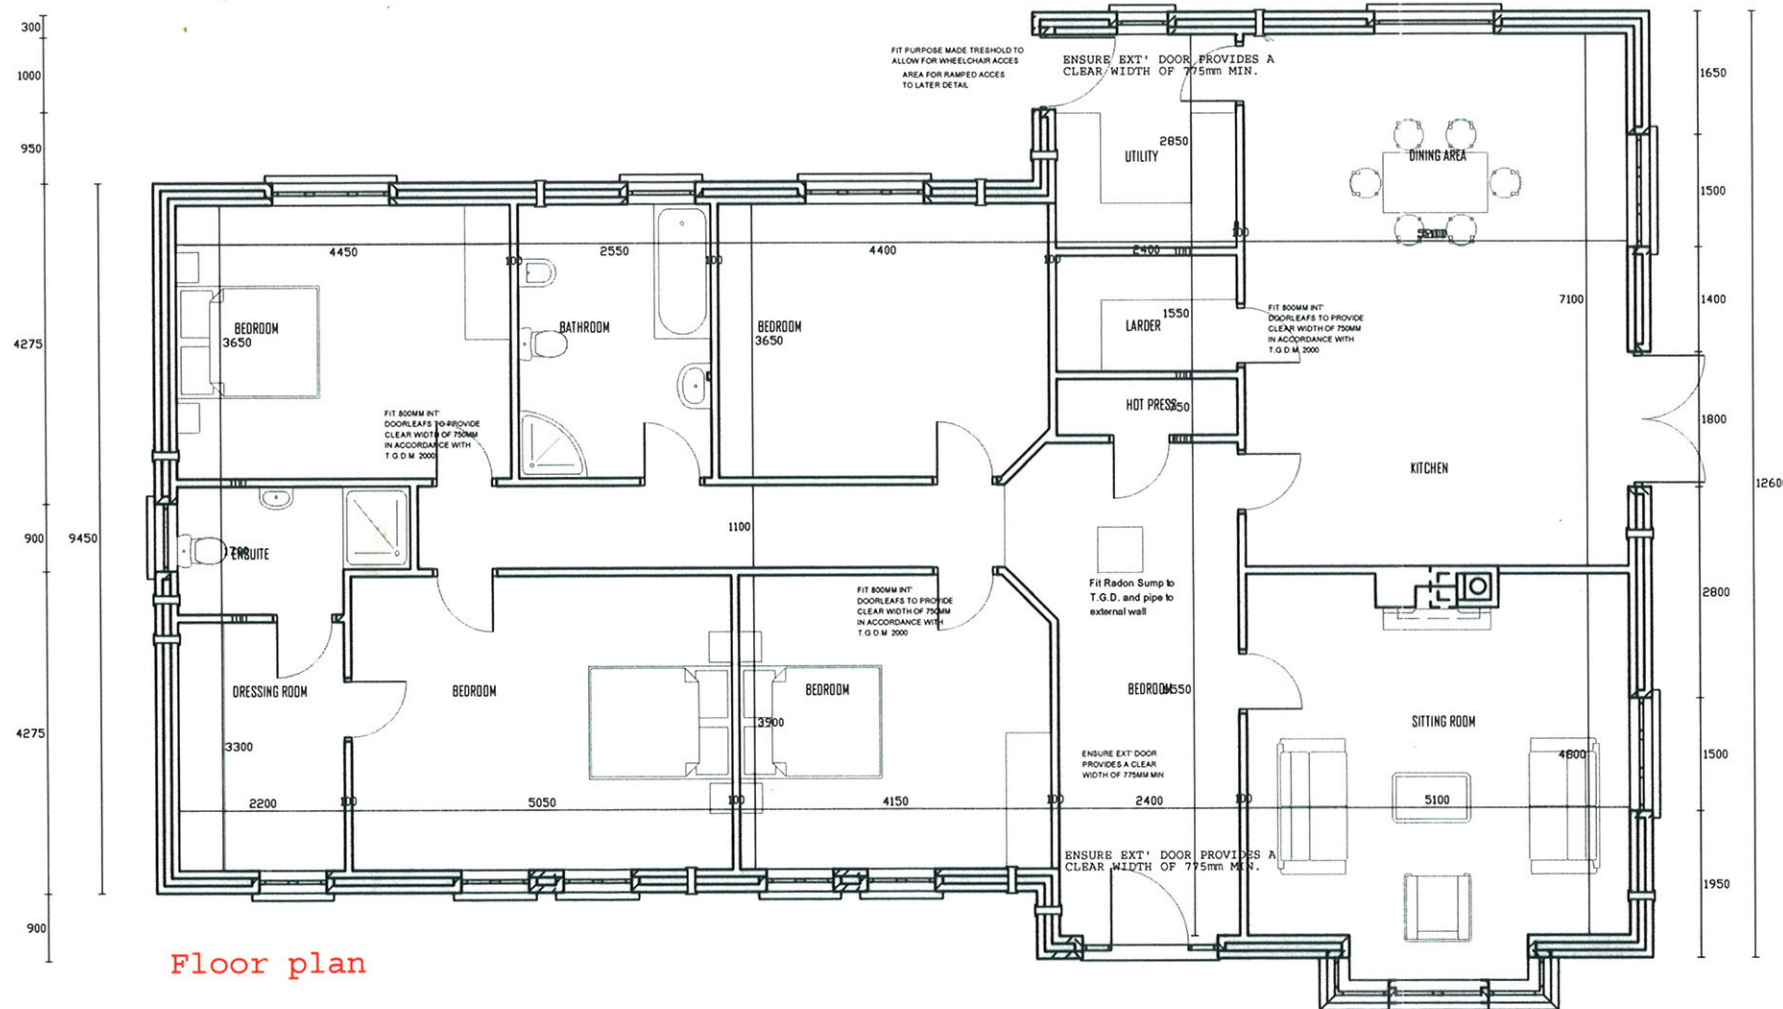


Floor plan

1350 900 1800 900 450 900 1800 900 450 900 1350 600 1800 1750 2400 1650
19900

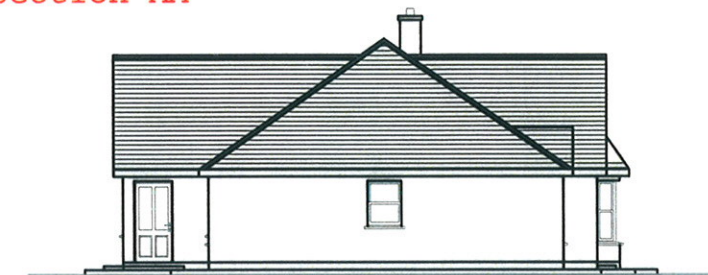

Side Elevation

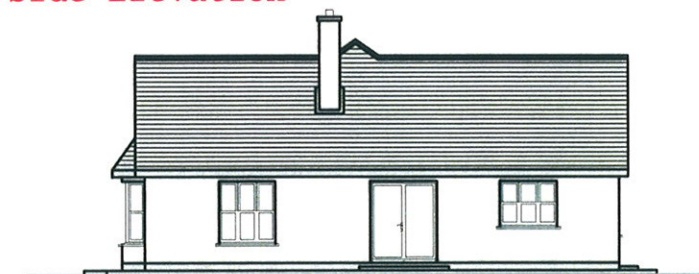

Side elevation



Rear Elevation

JOB TITLE
erection fully serviced dwelling house and domestic garage at newtownbarry
newtownbarry bunclody co wexford.
CLIENT
LAURENCE GREEN

DRAWING
Floor plans

Stephen O'Leary Architectural Services
Ballymotey Enniscorthy, Co Wexford

Tel. 053-92-35449, 087-2418491

SCALE
1: 100/1;200
DATE
2016/002
January 2016

JOB No
CURRENT REV.
A