

Date	No.	Revision Notes

LEGEND		AREAS (msq)	
	EXISTING WALLS	Site Area:	259.00 msq
	PROPOSED WALLS	GF Area:	000.00 msq
	NEW INTERNAL SPACES	FF Area:	000.00 msq
	DEMOLITION		
	SITE BOUNDARY		
	LAND IN OWNERSHIP		

hoganarchitects

Design Firm
 Hogan Architects
 Studio 4
 115 Cork Street
 Dublin 8

www.hoganarchitects.com
 james@hoganarchitects.com
 085 704 1829

Project Title
 Alan McCormick
 Garden Plot beside 2 Barton Road
 West, Rathfarnham, Dublin 14

Sheet Title
 Existing Site Layout Plan


Sheet Scale 1:200 @ A3	Drawn By JH
---------------------------	----------------

Total Sheets 1	Reviewed By JH
-------------------	-------------------

Sheet No.
 Project ID - Drawing Series - Drawing Number
2236 A0-100

Drawing Status
 OUTLINE PLANNING

1 Site Layout Plan - 1:200
 Scale: 1:10,560@A3

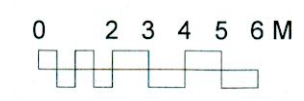



Date	No.	Revision Notes

LEGEND		AREAS (msq)	
	EXISTING WALLS	Site Area:	259.00 msq
	PROPOSED WALLS	GF Area:	055.00 msq
	NEW BUILDING	FF Area:	040.00 msq
	DEMOLITION		
	SITE BOUNDARY		
	LAND IN OWNERSHIP		

hoganarchitects

Design Firm
Hogan Architects
 Studio 4
 115 Cork Street
 Dublin 8

www.hoganarchitects.com
 james@hoganarchitects.com
 085 704 1829

Project Title
Alan McCormick
 Garden Plot beside 2 Barton Road
 West, Rathfarnham, Dublin 14

Sheet Title
Proposed Site Layout Plan


Sheet Scale 1:200 @ A3	Drawn By JH
---------------------------	----------------

Total Sheets 1	Reviewed By JH
-------------------	-------------------

Sheet No.
 Project ID - Drawing Series - Drawing Number

2236 A2-100

Drawing Status
OUTLINE PLANNING

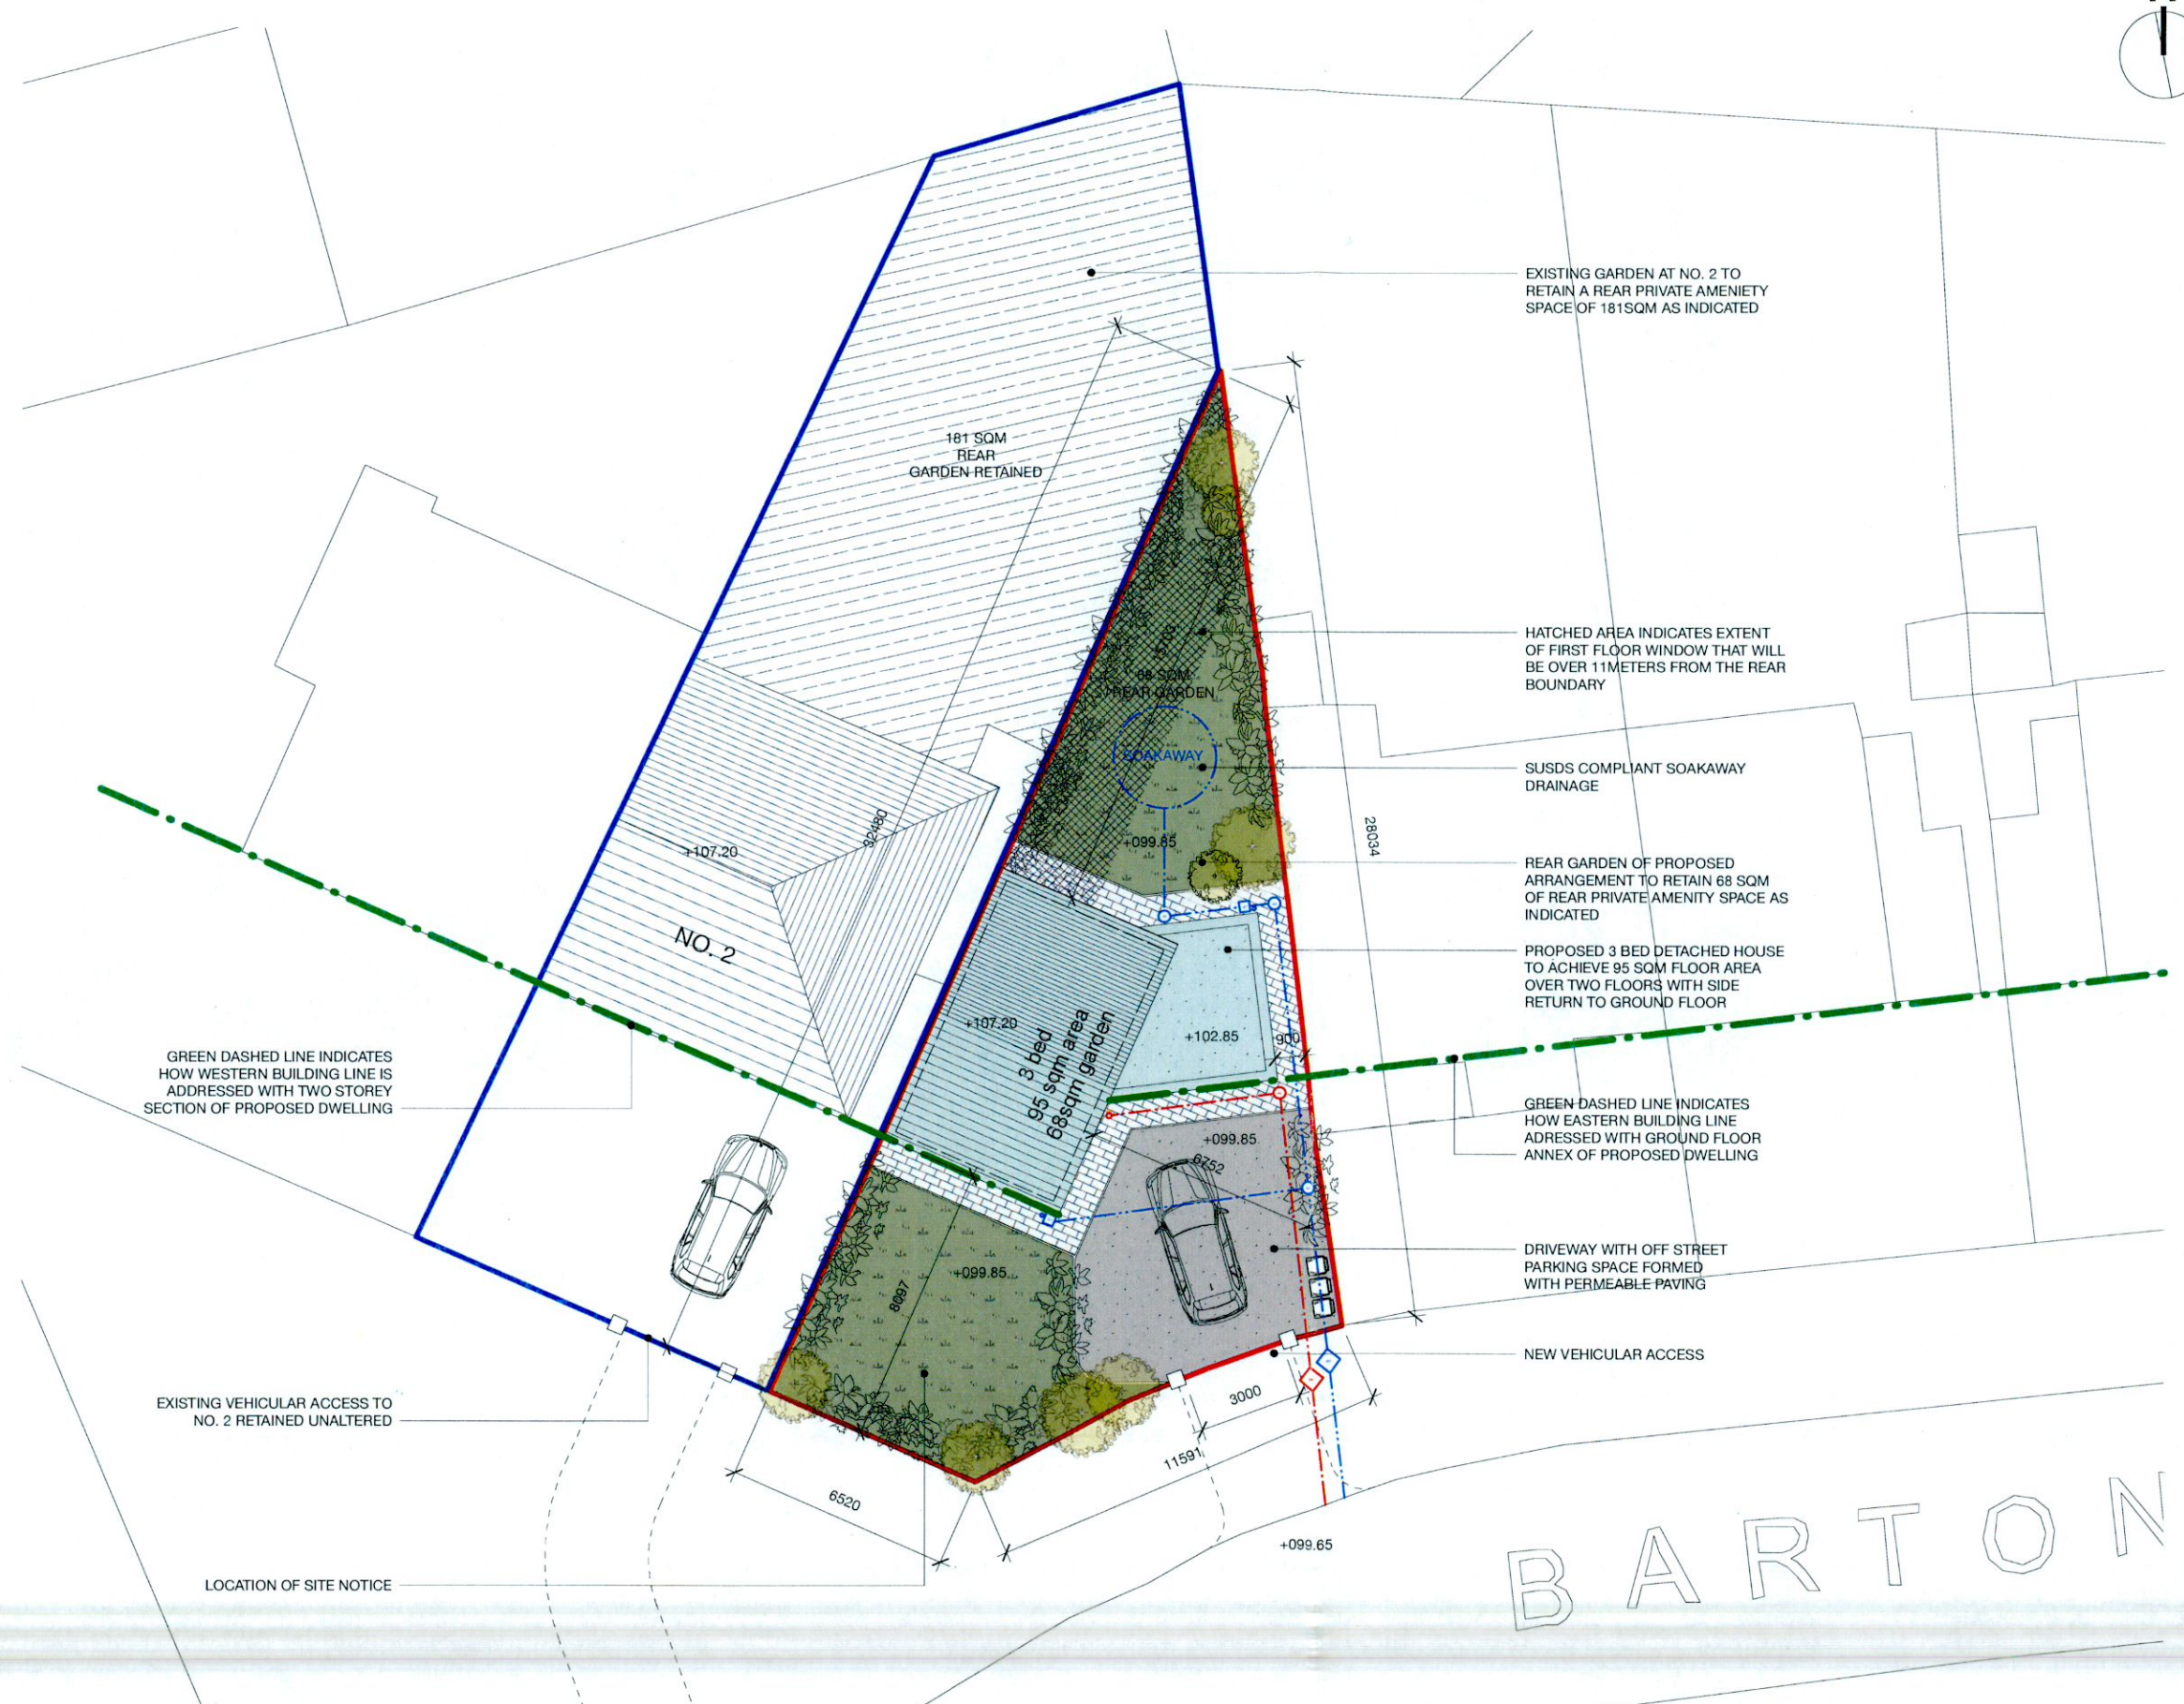

1 Site Layout Plan - 1:200
 Scale: 1:200@A3

