

Key:







■■■■■■■■■■

■■■■■■■■■■

Abstract

□ □ □ □ □ □ □

□ □ □ □ □ □ □

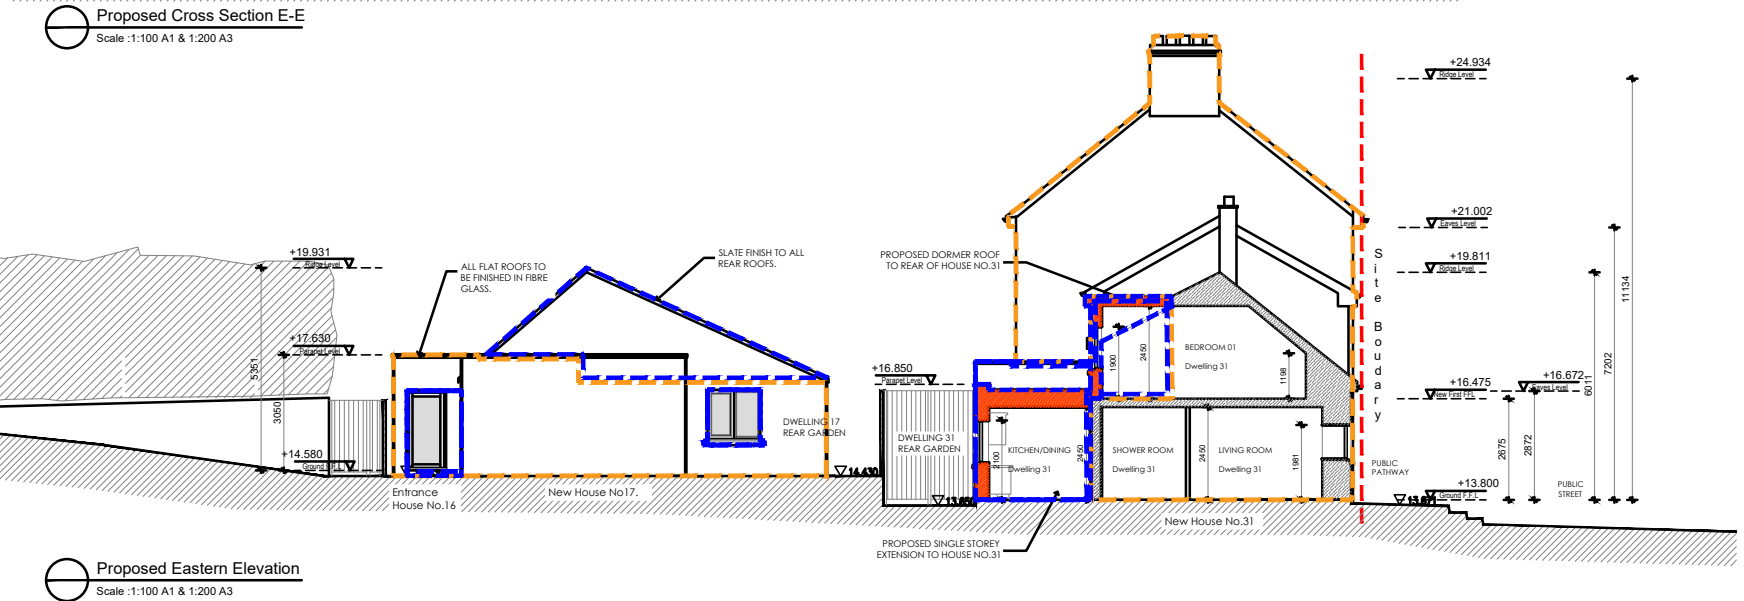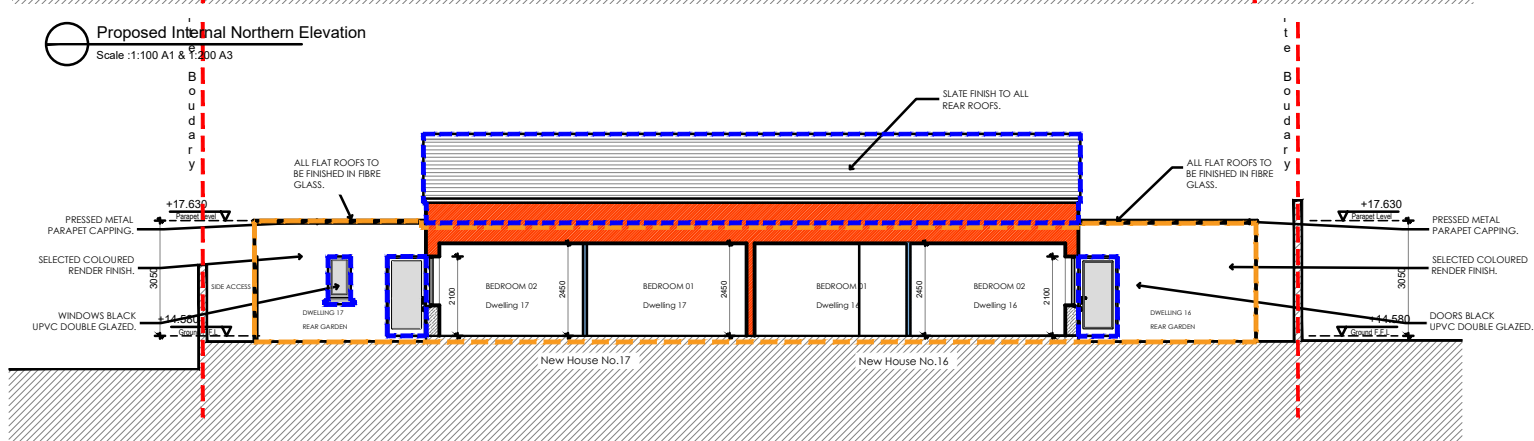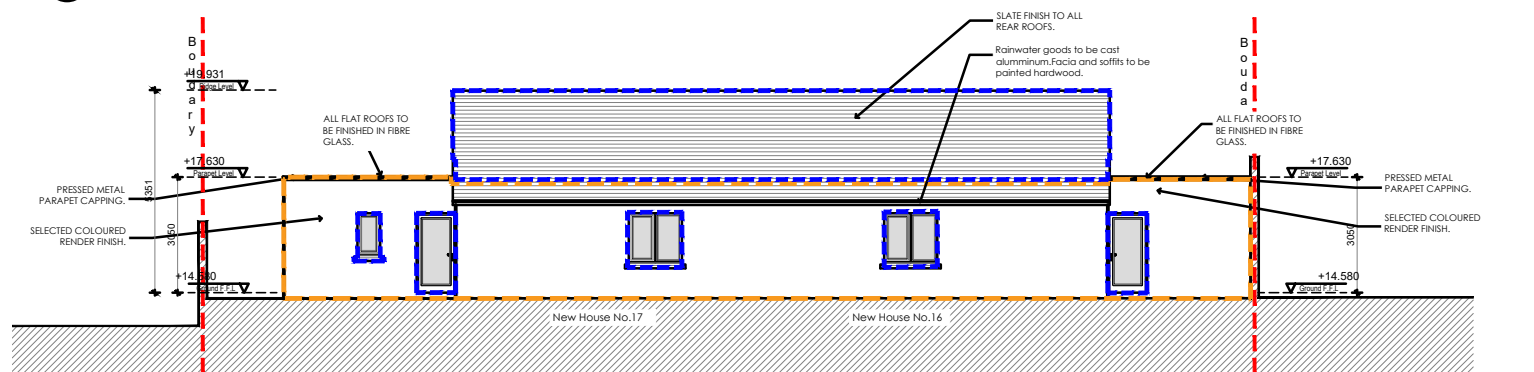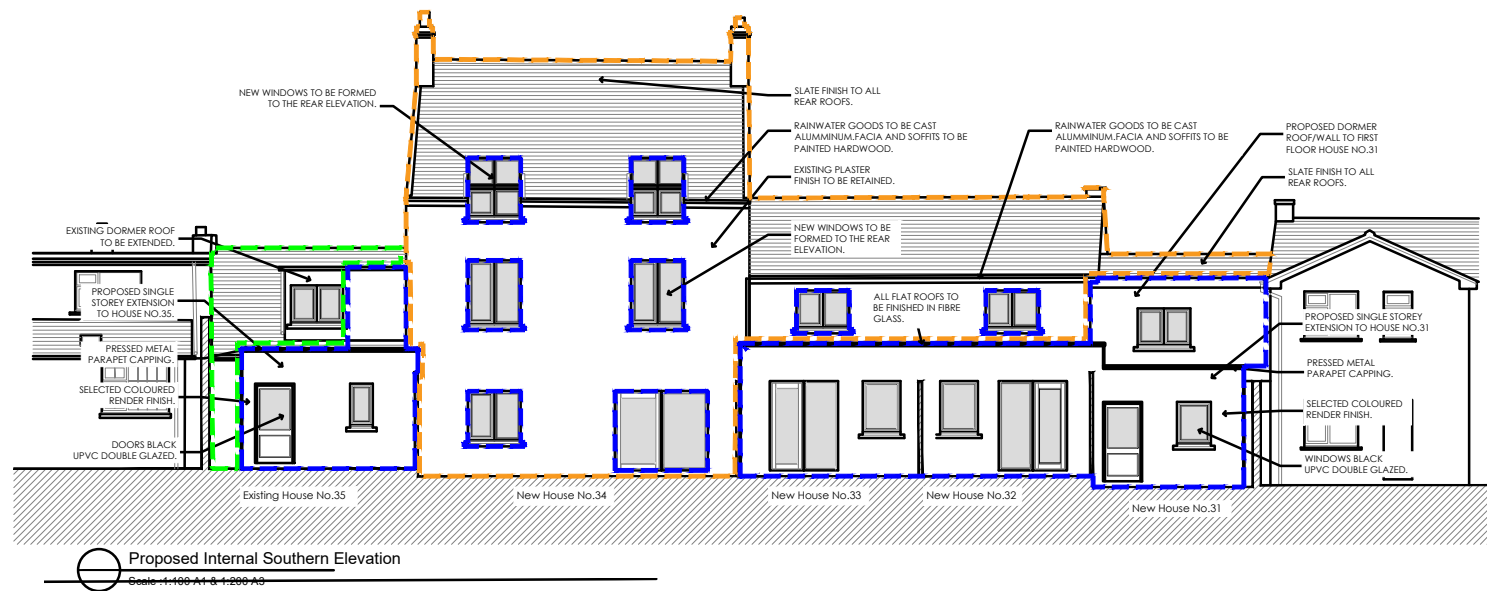

Complete Archi Draft Services

3 Saint Colmans Terrace, Cloyne, Co. Cork
T: +353 (0)86 87 97382
E: info@completearchidraftservices.ie
W: www.completearchidraftservices.ie

THIS DRAWING IS THE EXCLUSIVE PROPERTY OF COMPLETE ARCH DRAFT SERVICES. THE REPRODUCTION OF ANY PART WITHOUT PRIOR WRITTEN CONSENT FROM THIS OFFICE IS A VIOLATION OF APPLICABLE LAWS.

IN NO EVENT SHALL COMPLETE ARCH DRAFT SERVICES BE MADE LIABLE TO ANYONE FOR SPECIAL COLLATERAL, INCIDENTAL OR CONSEQUENTIAL LIABILITIES IN CONNECTION WITH THE USE OF THIS DIGITAL DATA ONCE OUT OF THE SAID OFFICE. CONTRACTOR TO CHECK AND VERIFY ALL LEVELS, DATUMS AND DIMENSIONS ON SITE AND SHALL REPORT ANY DISCREPANCIES OR OMISSIONS TO THIS OFFICE PRIOR TO START OF WORK & DURING THE CONSTRUCTION PHASE.

MEASUREMENT SCALING OF THIS DRAWING SHALL ONLY BE PERMITTED IN ITS DIGITAL FORM

REV.	DESCRIPTION	DATE
01	Submission of Further Info	Nov 20

PLANNING RFI

PROJECT:

Proposed Apartments & Single-Storey/Half Dwellings

DRAWING:

Proposed Elevations & Sections

LOCATION:

Evergreen Rd/Murphys
Garden, Turners Cross, Cork.

CLIENT: Denis Murphy DATE: Mar 21

DRAWN BY: PA SCALE: As Shown

DWG. No:	Job. No:	REVISION:
40-202	32	-