




PROPOSED ELEVATION TO ST JOSEPHS ROAD

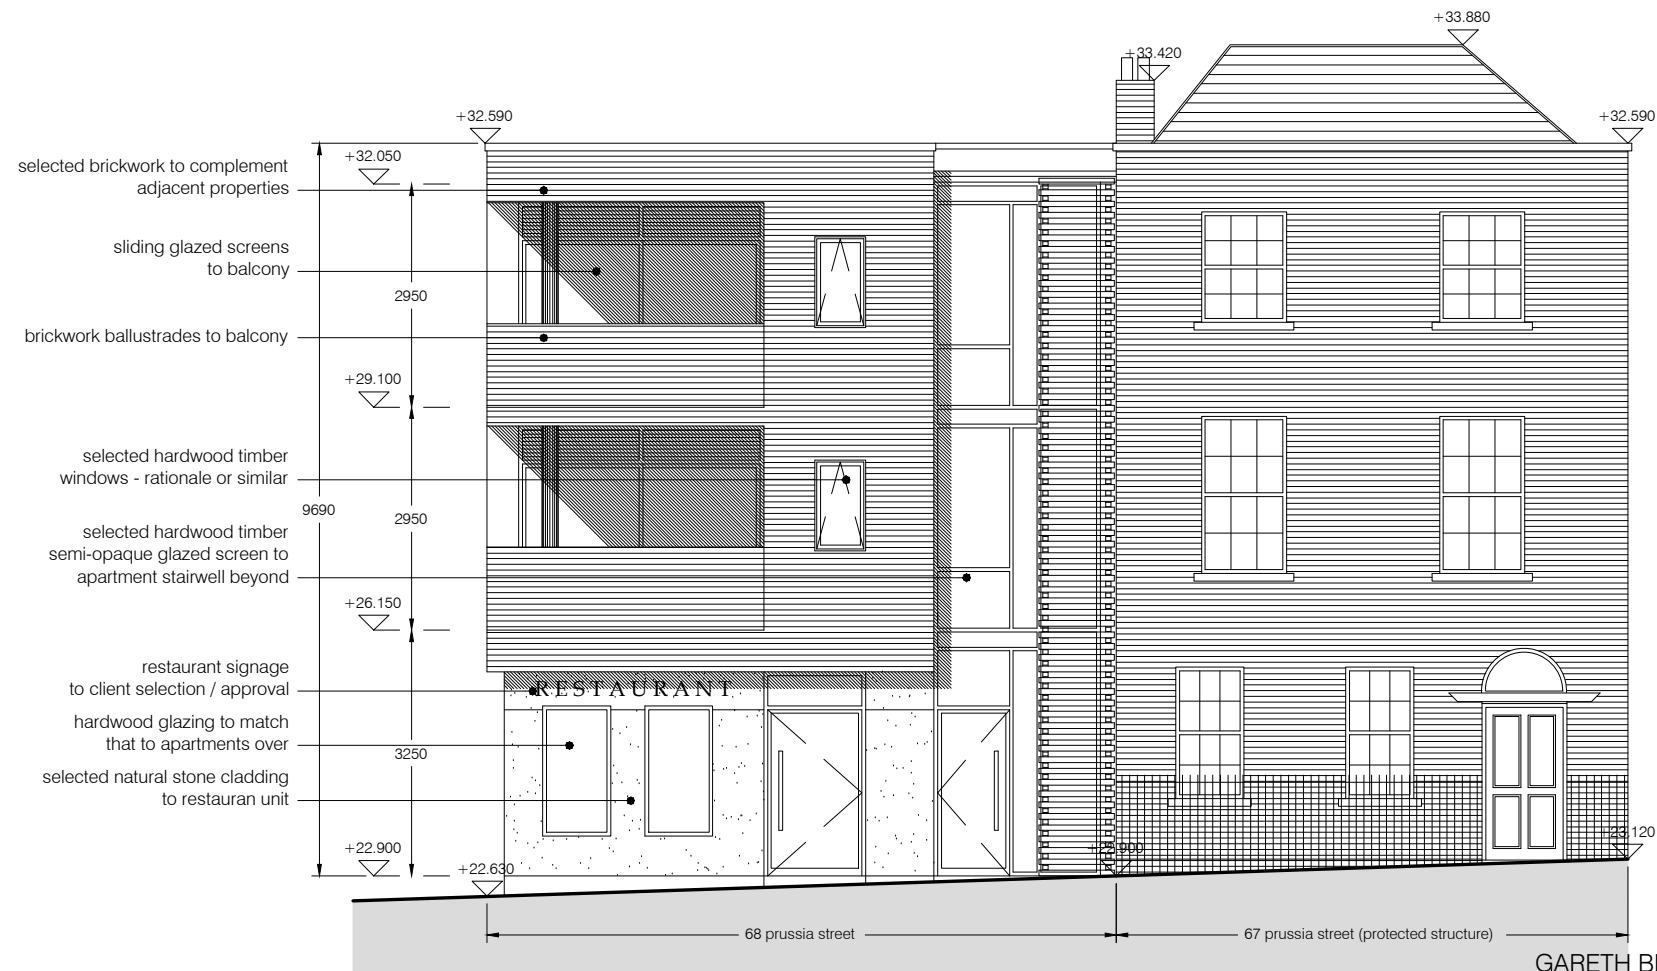

PROPOSED ELEVATION TO PRUSSIA STREET

ADDITIONAL INFORMATION
DRAWING TO BE USED FOR ADDITIONAL INFORMATION ONLY

GARETH BRENNAN B.Sc. B.Arch. 74 Leinster Avenue, Dublin 3. Tel: 086 8238407 e-mail: gareth_brennan@yahoo.com

PROJECT:	DRAWING NO:	DRAWING TITLE:	SCALE:	DATE:
PROPOSED DEVELOPMENT AT 68 PRUSSIA STREET, DUBLIN 7 FOR JIMMY MCLOUGHLIN.	07.07.A103	PROPOSED ELEVATIONS	1:100	JUNE 2008