


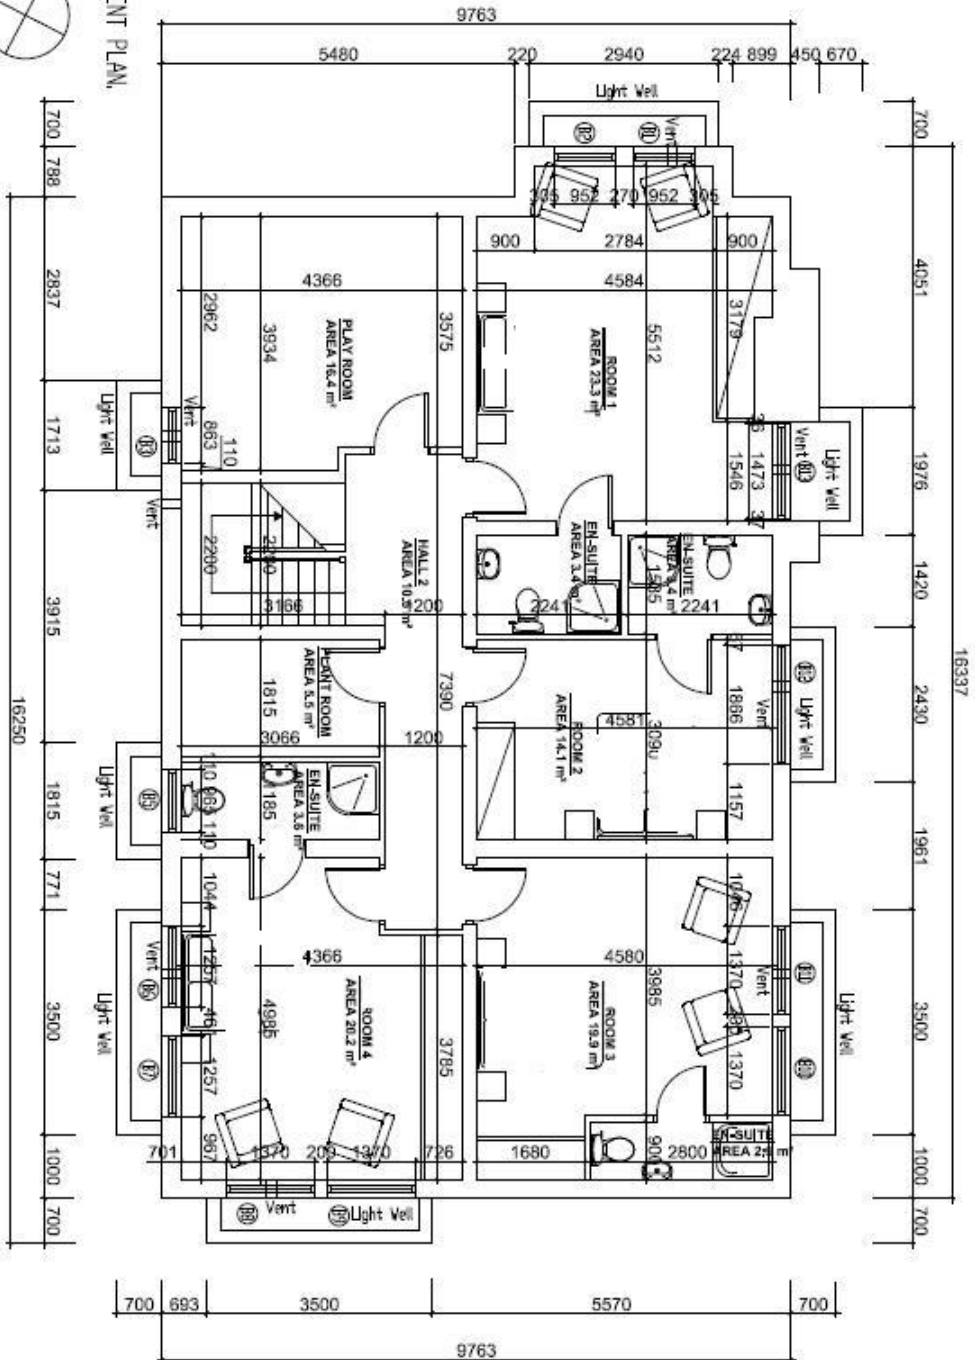
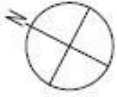


PROPOSED BASEMENT PLAN,
1:100

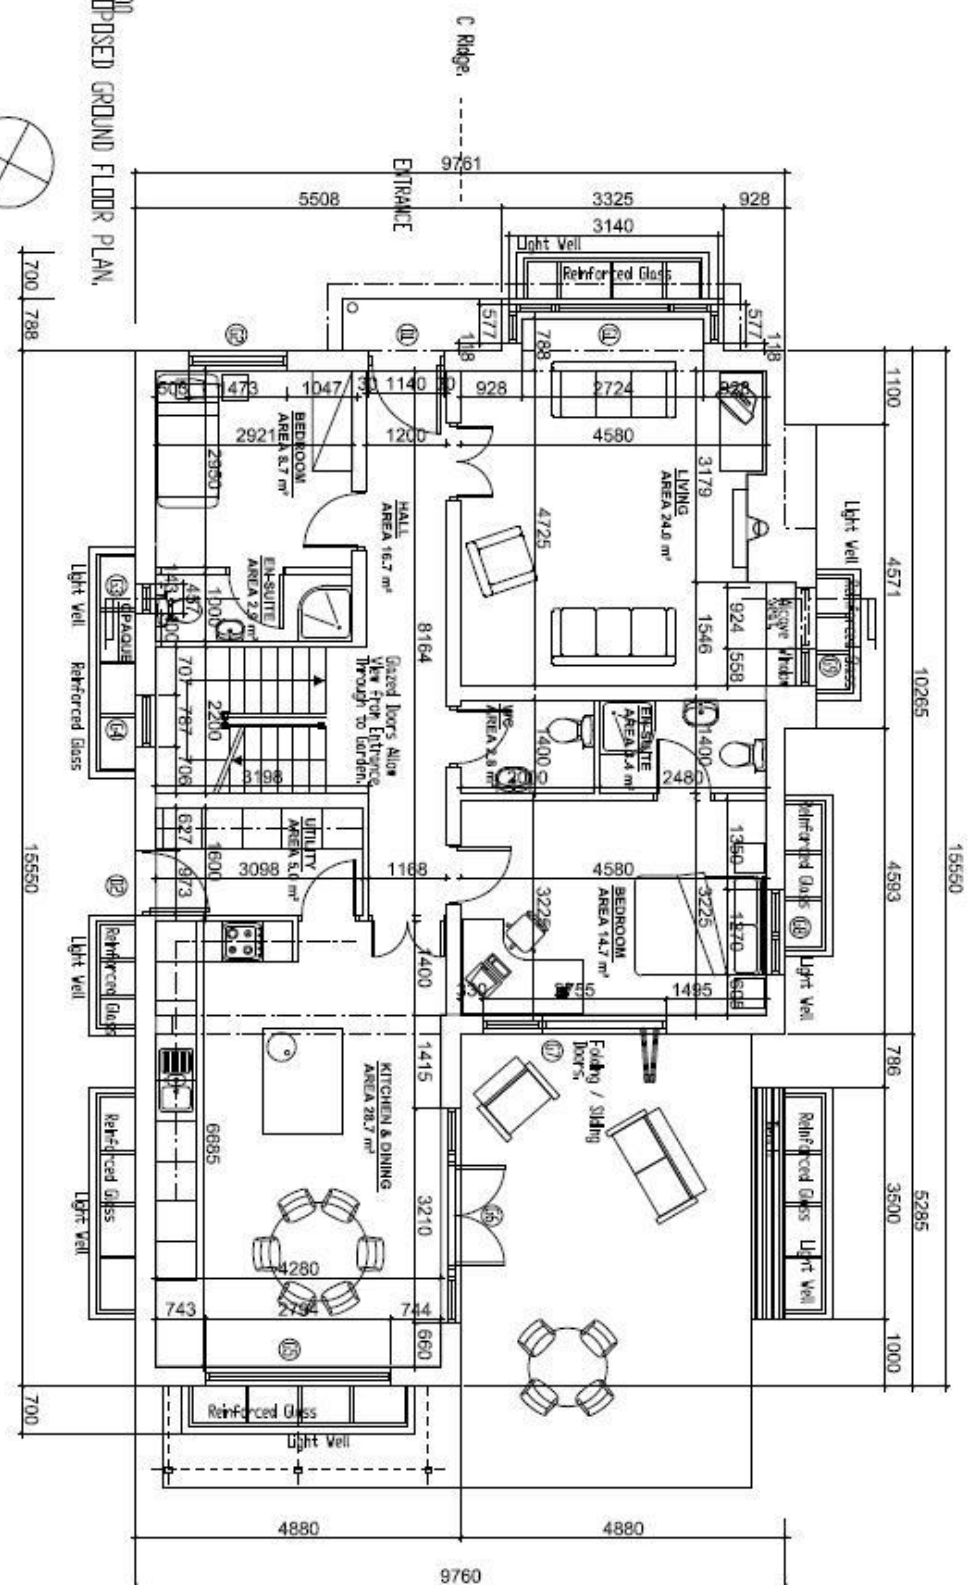


PROPOSED GROUND FLOOR PLAN.

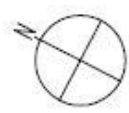

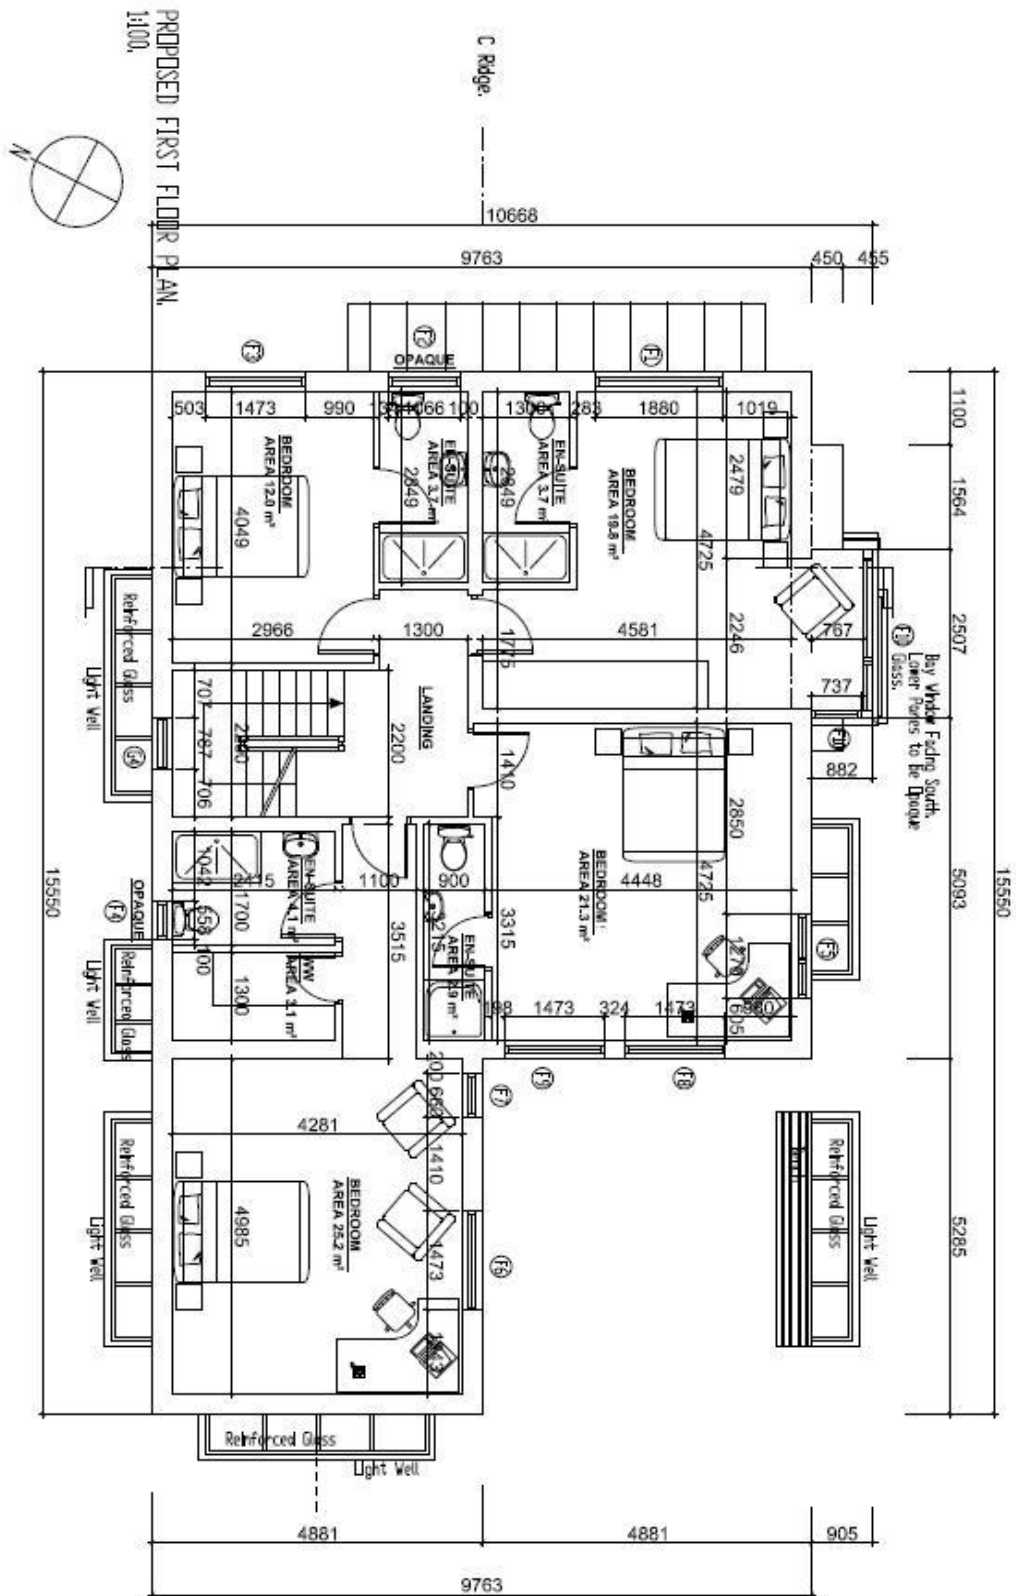





PROPOSED ATTIC PLAN,
1400.

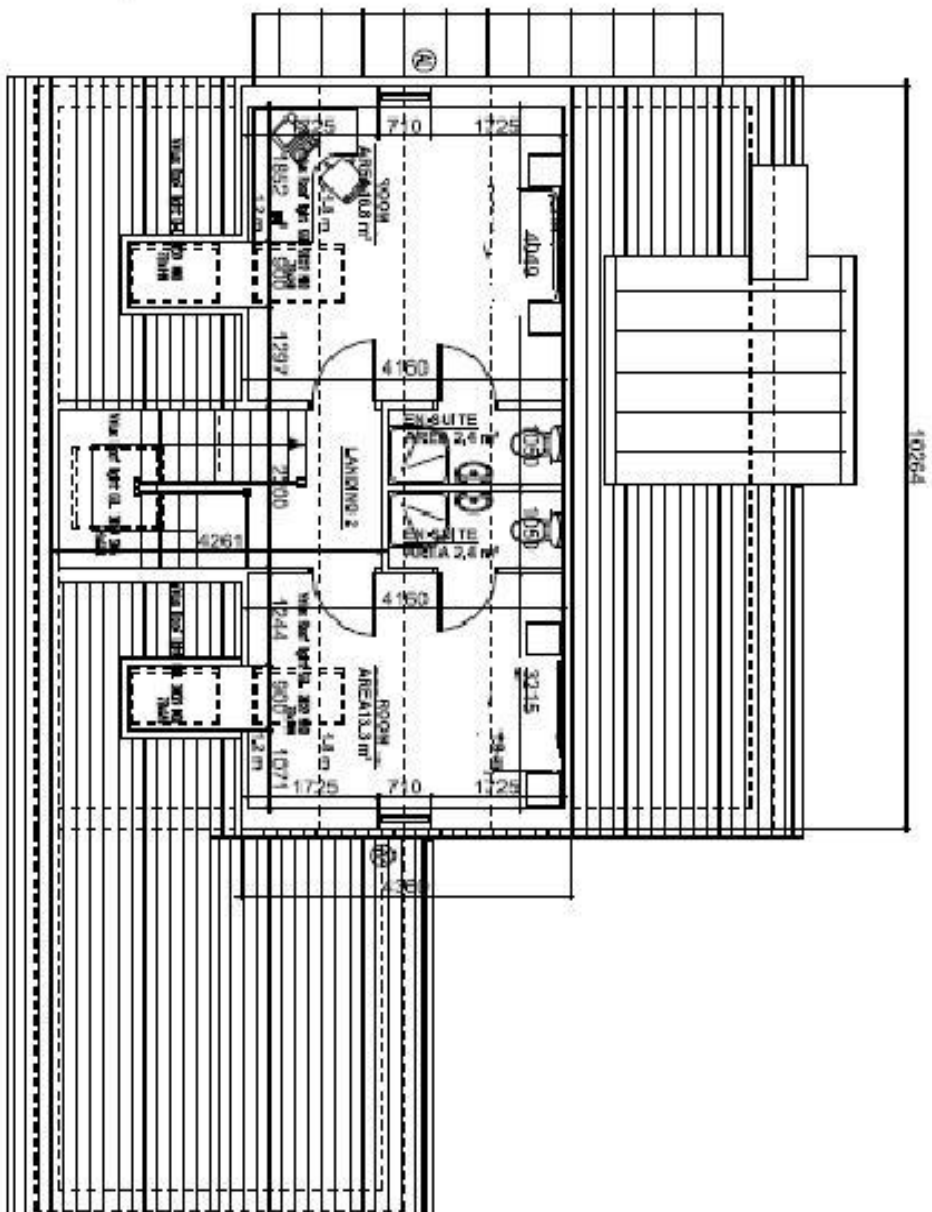


11

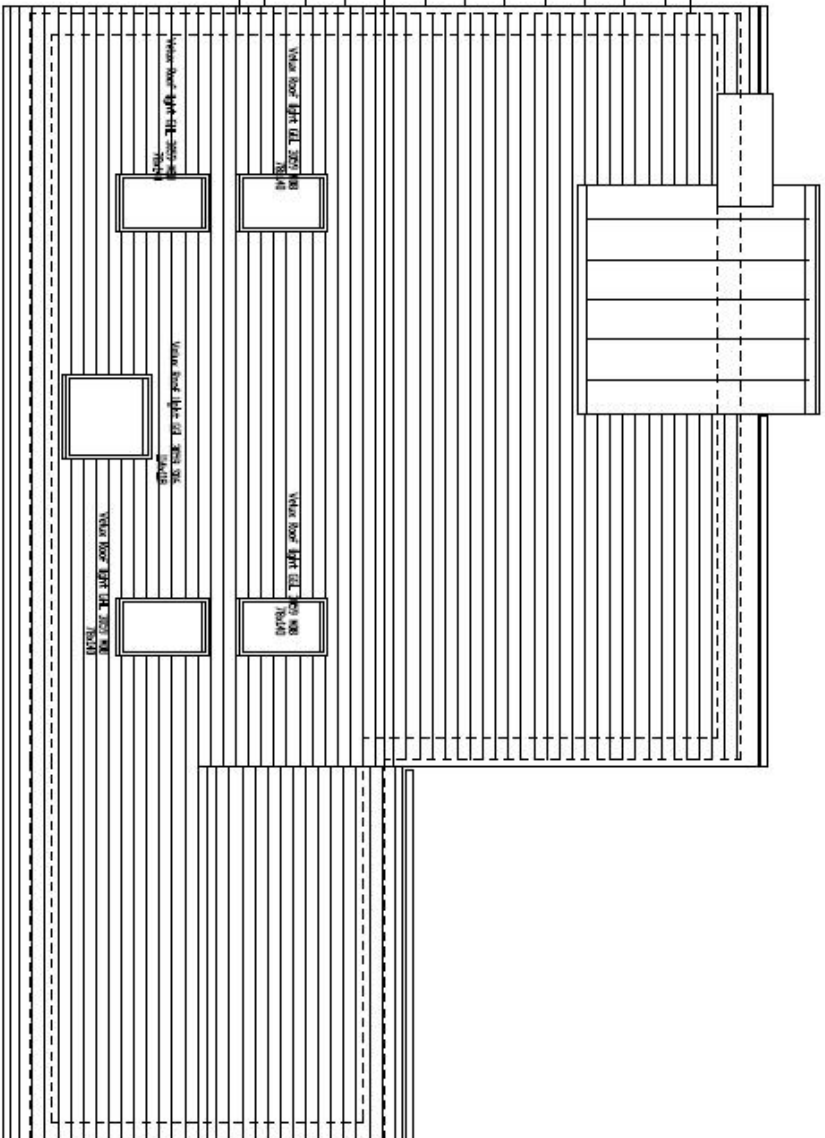


PROPOSED ROOF PLAN,
1:100.

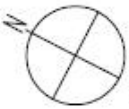

PROPOSED CROSS SECTION
(Scale 1:50)

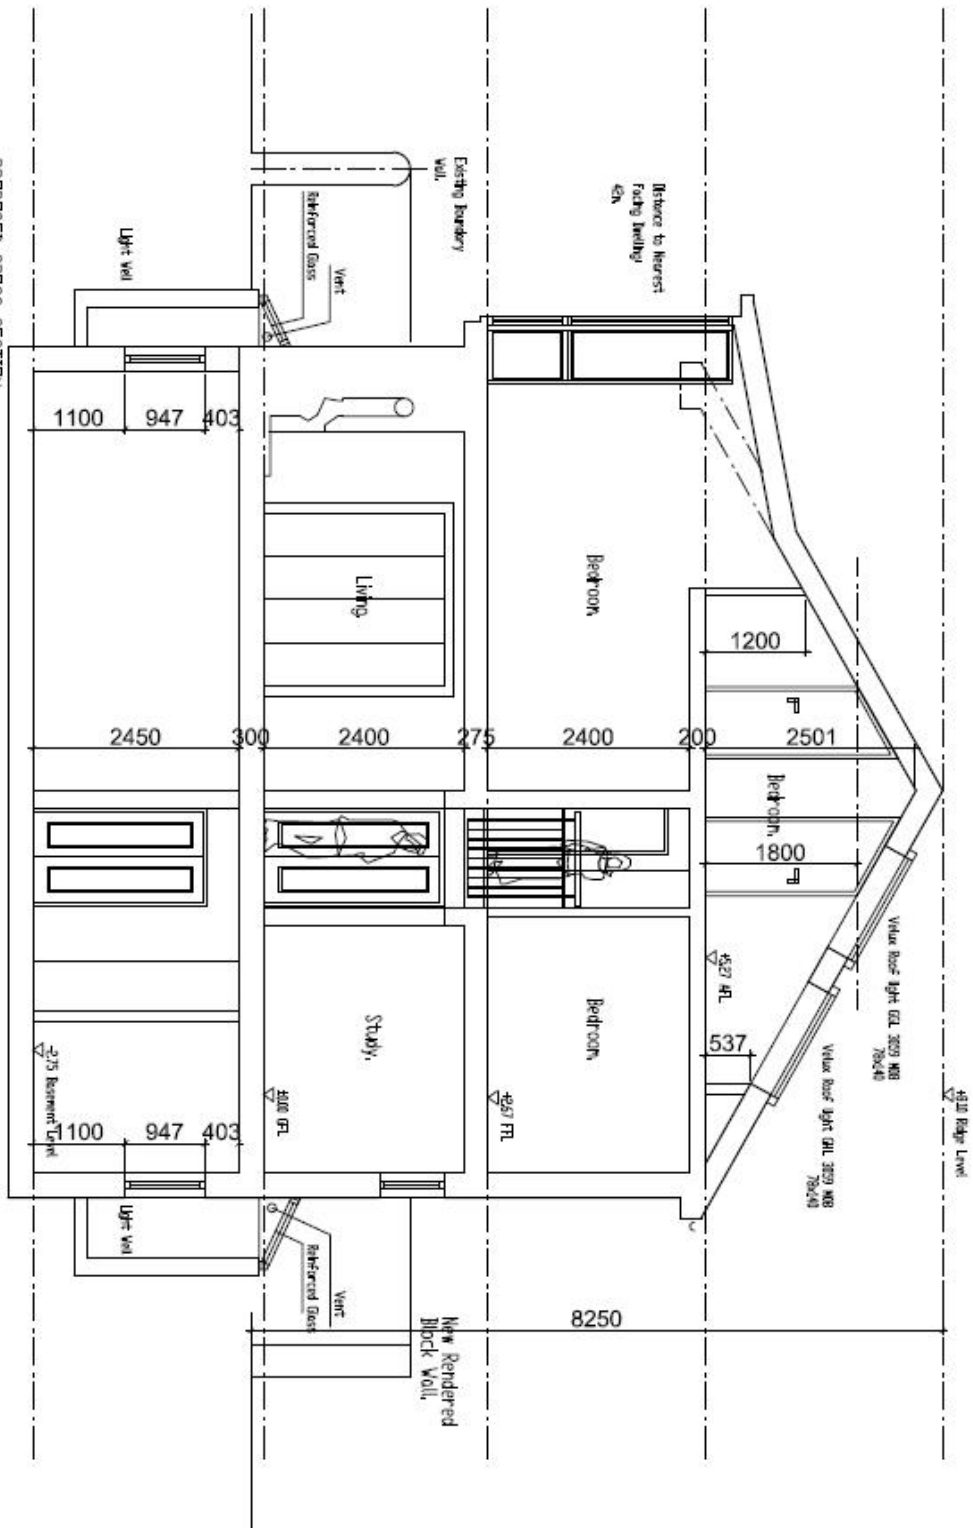

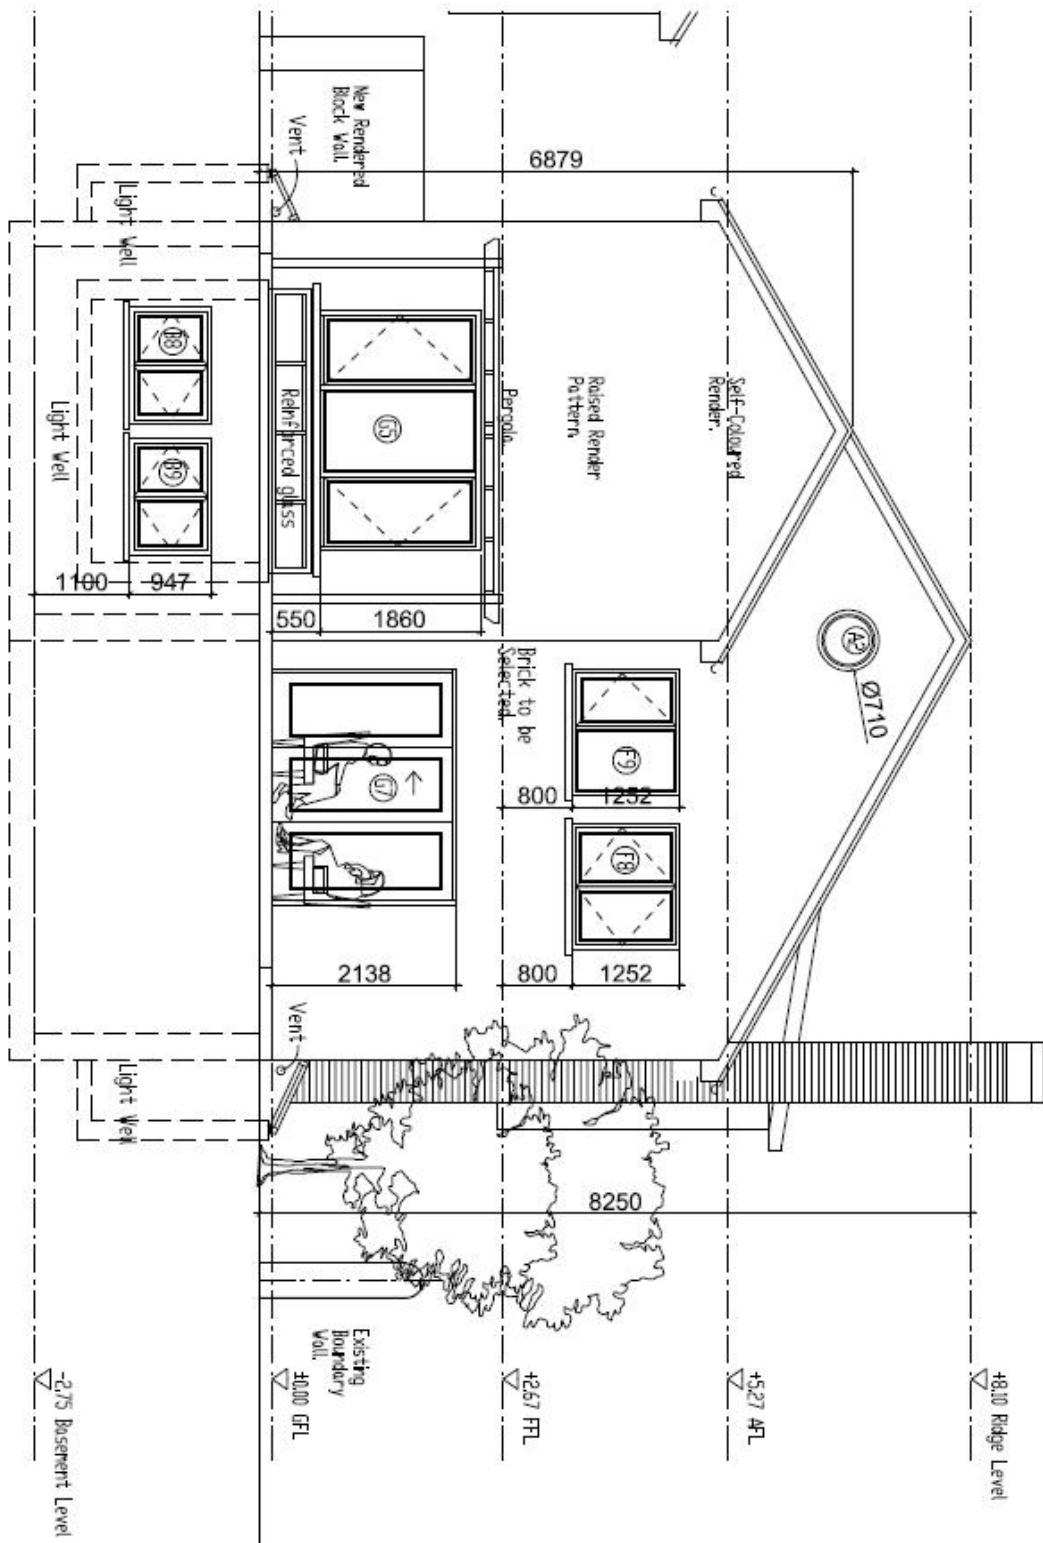

PROPOSED DWELLING

