



EXISTING ELEVATION A  
SCALE 1:100

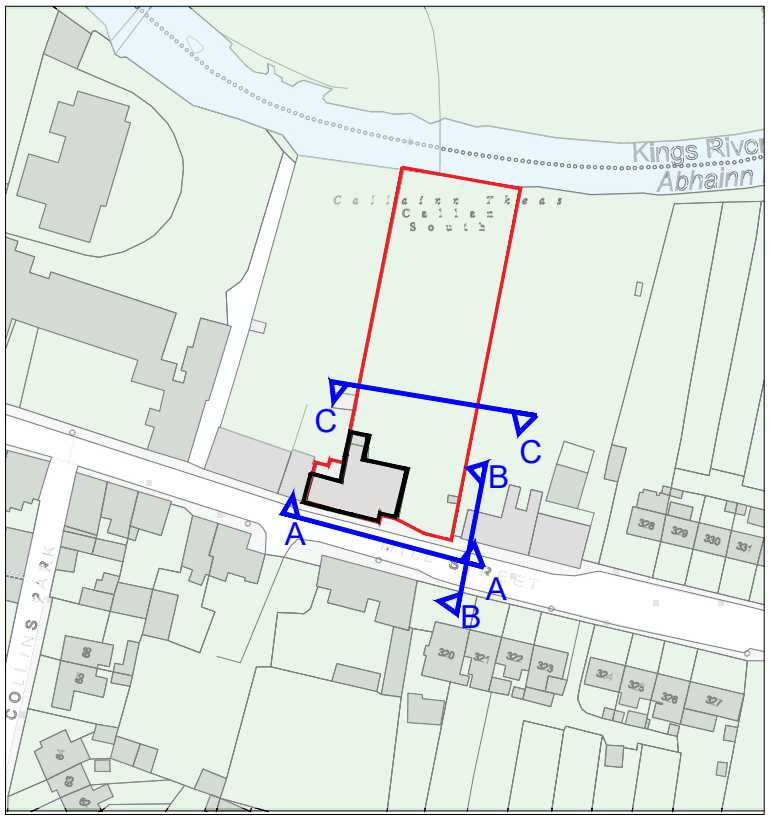


KEY PLAN  
NTS

LEGEND

- SITE BOUNDARY  
SUBJECT PLANNING
- EXISTING STRUCTURE
- DEMOLITION / REMOVAL WORKS

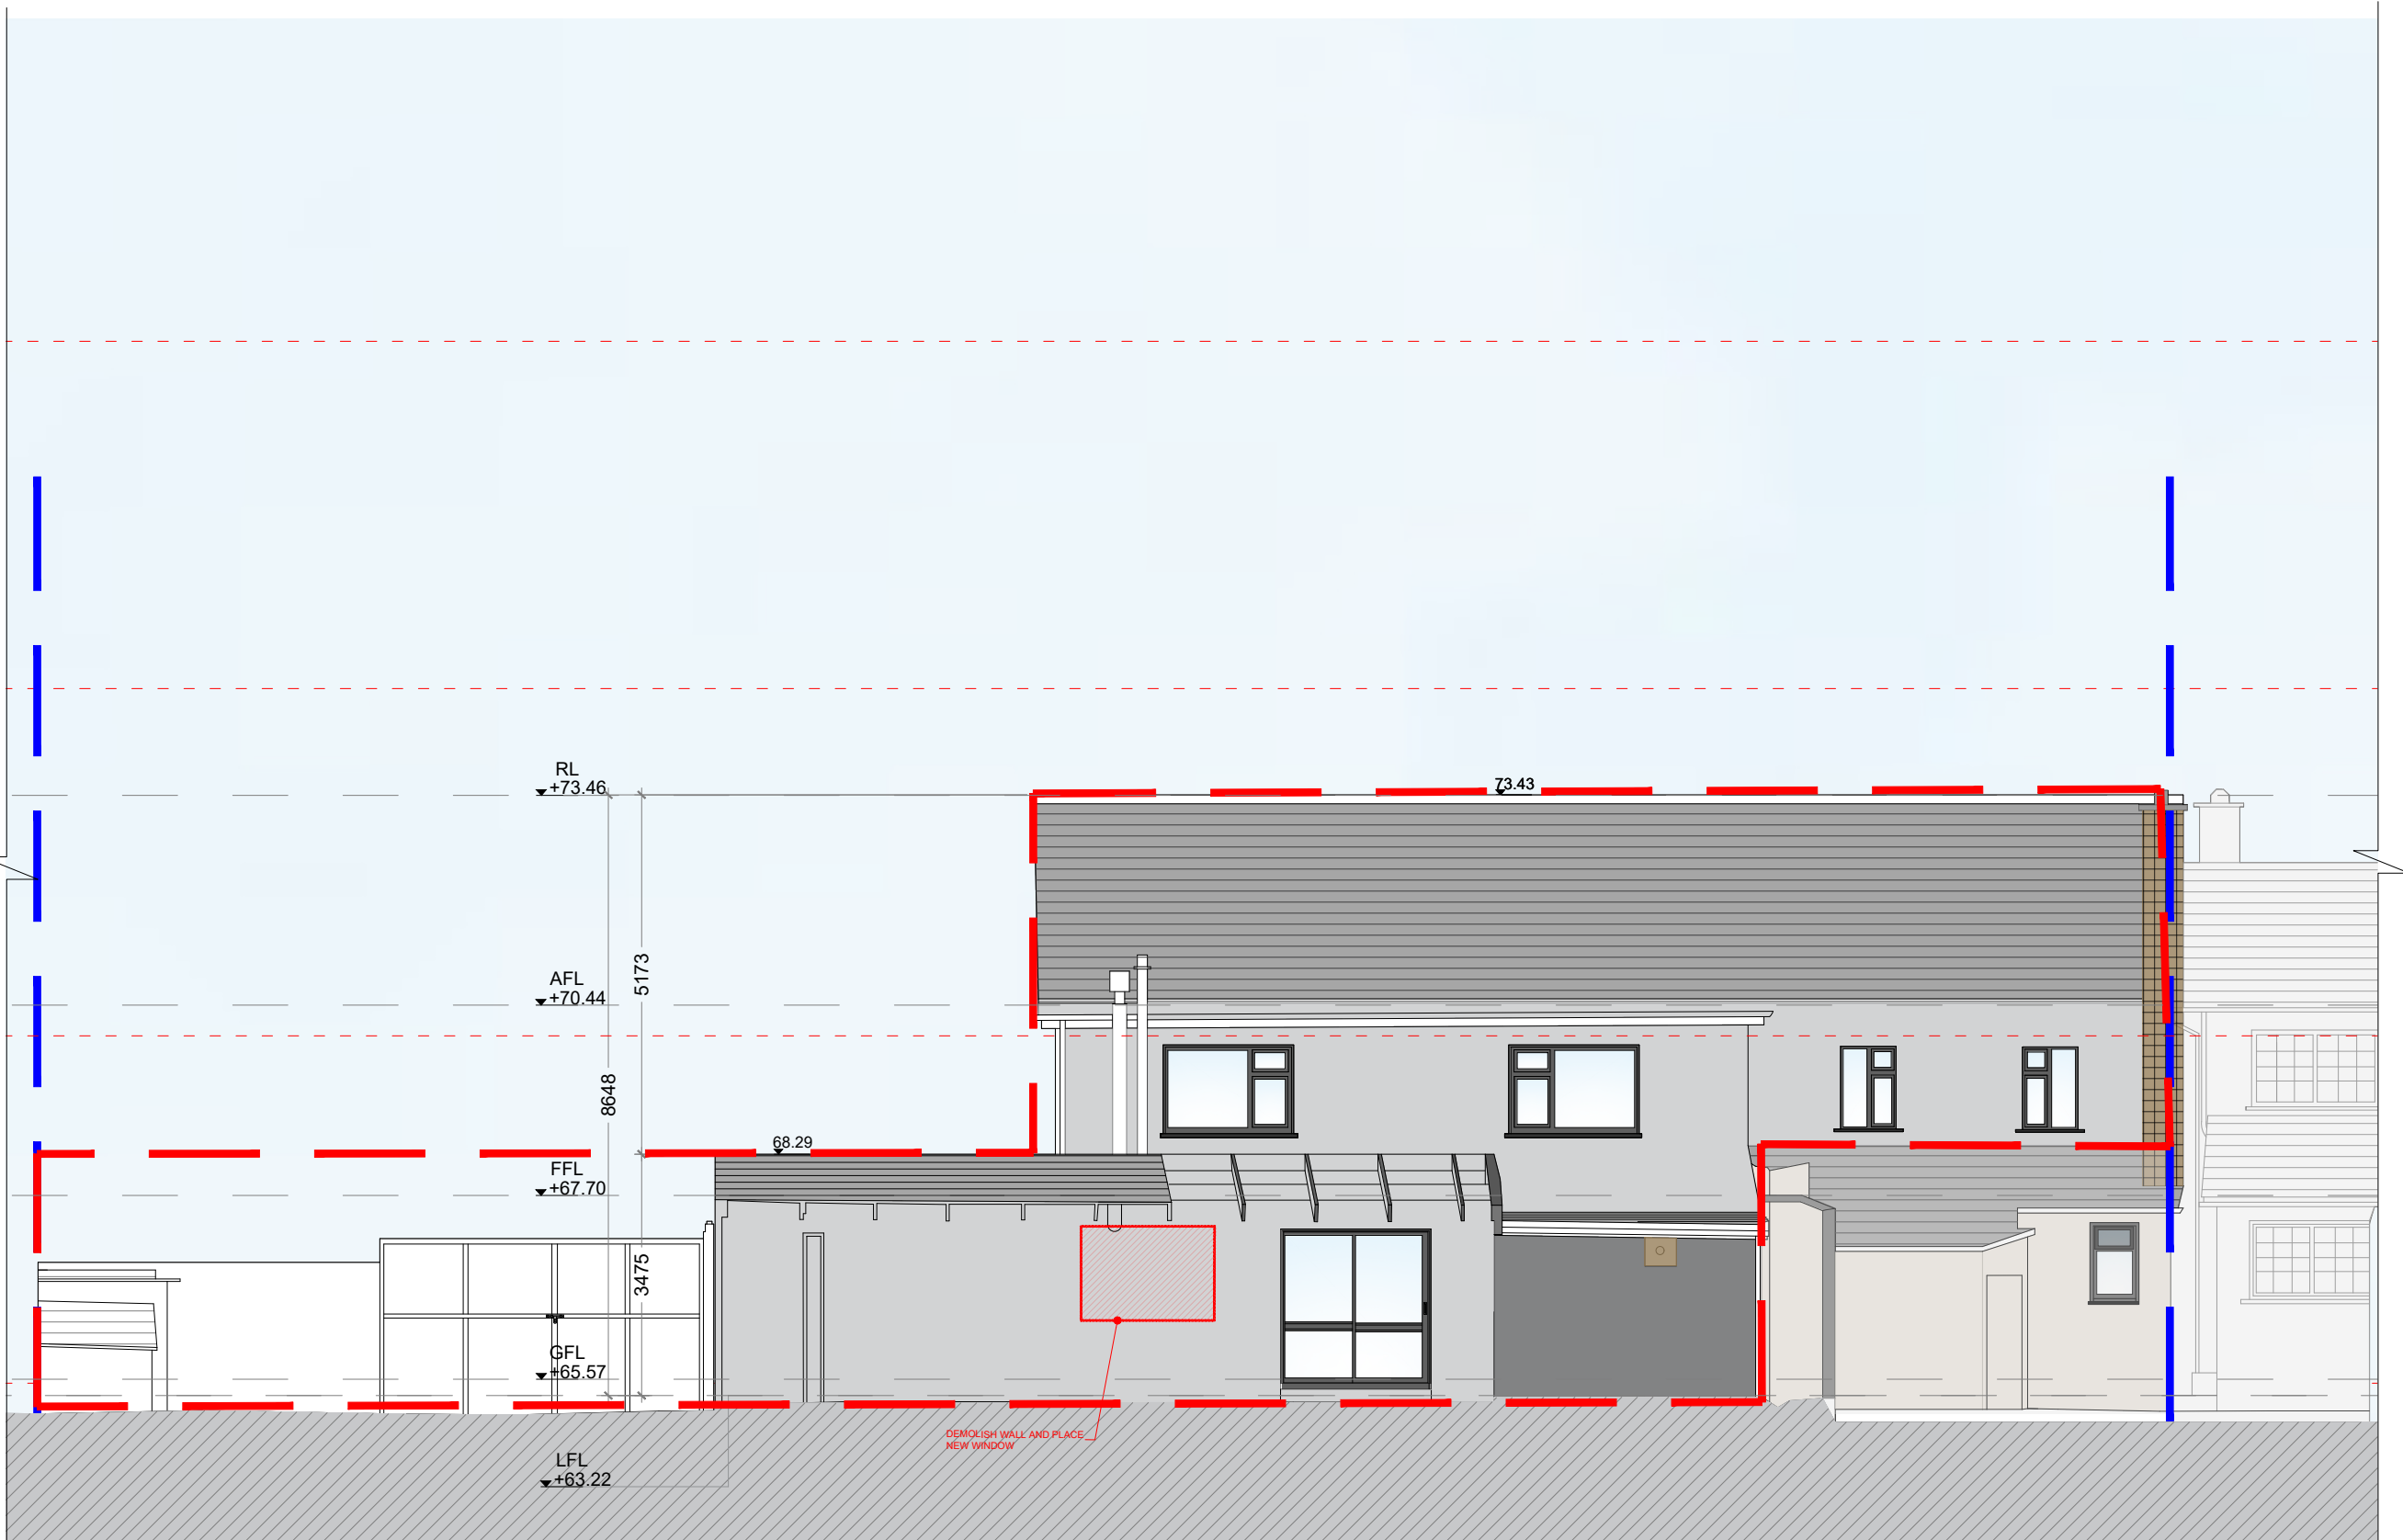

EXISTING ELEVATION C  
SCALE 1:100

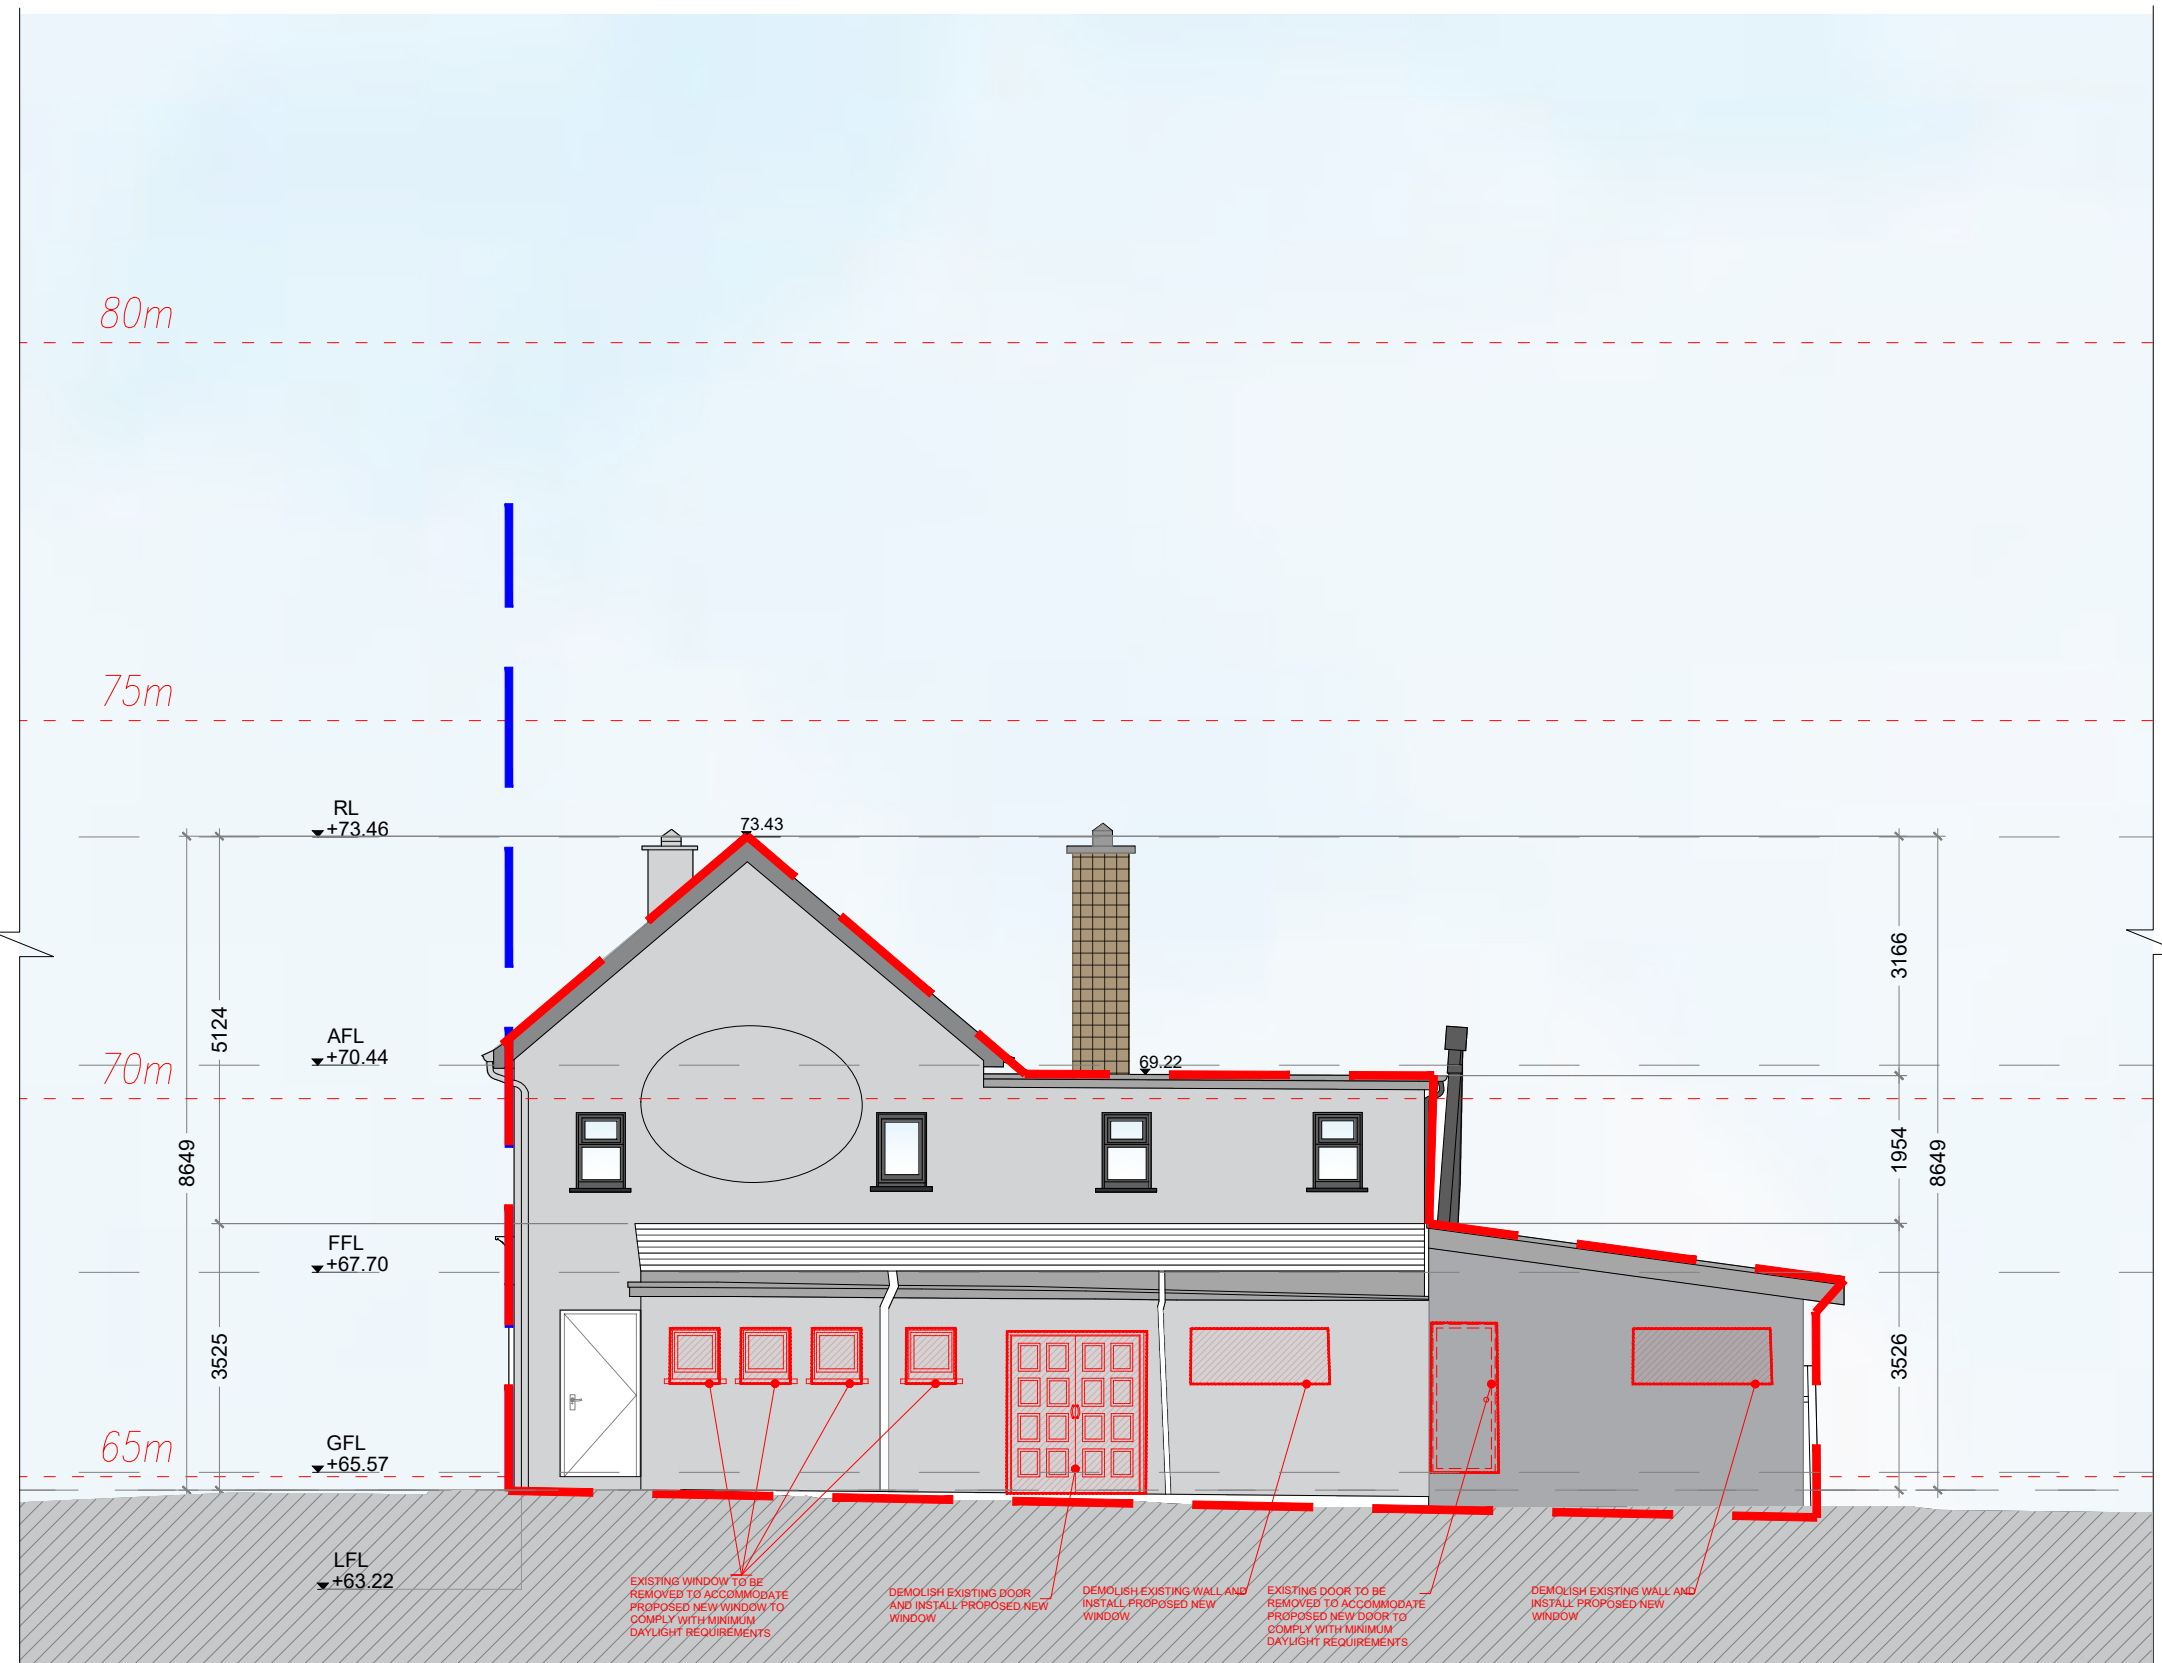

EXISTING ELEVATION B  
SCALE 1:100

00.00.00	A	Issued For	A.A
DATE	REV	ISSUED FOR	BY



CLIENT  
ROBERT GILMARTIN

PROJECT DETAILS  
PROPOSED CHANGE OF USE  
RESIDENTIAL DEVELOPMENT  
CALLAN, CO. KILKENNY

DRAWING TITLE  
EXISTING ELEVATION A  
EXISTING ELEVATION B  
EXISTING ELEVATION C

PURPOSE  
PLANNING

DRAWN BY	EL	SCALE	1:100	SHEET SIZE	A1	DATE	JAN 2025	REVISION	A
JOB NUMBER	2022_146	PURPOSE NO.	3.1	DRAWING NO.	401	REVISION	A		