


SECTION DD

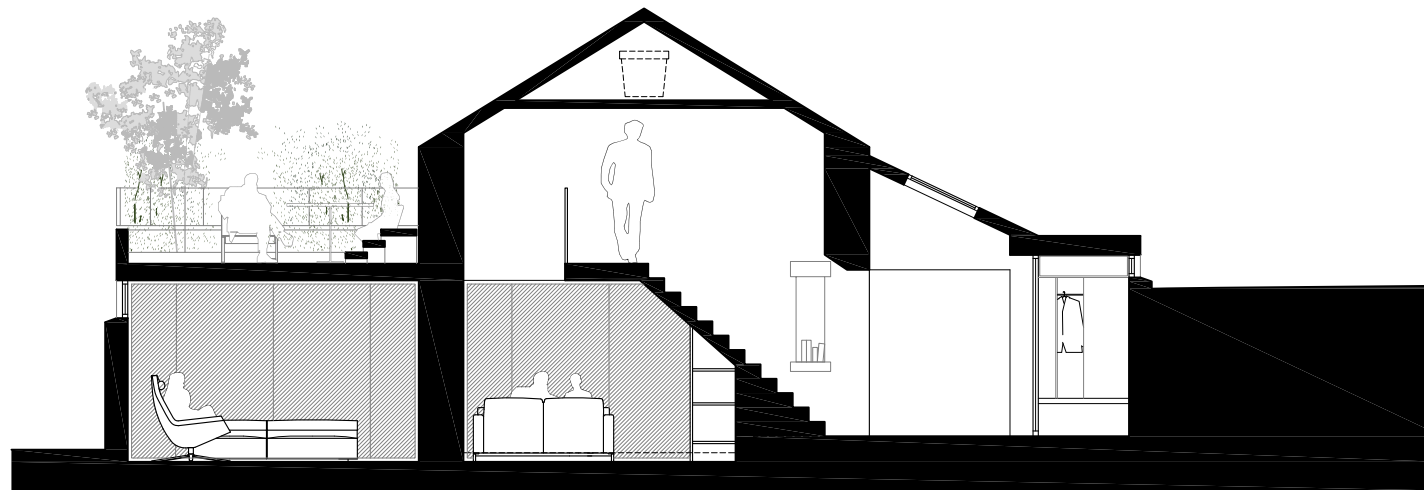

SECTION CC

SKETCH SCHEME 3 FOR NO. 1 DARTRY COTTAGE

Eoghan Hoare 23.01.2012

SCALE 1:100

