


NOTES:
 Use figured dimensions only. No Net Scale. The holder is responsible for checking all levels
 and dimensions and will refer any discrepancies to the Architect.
 This drawing is copyright ©
 REVISIONS:

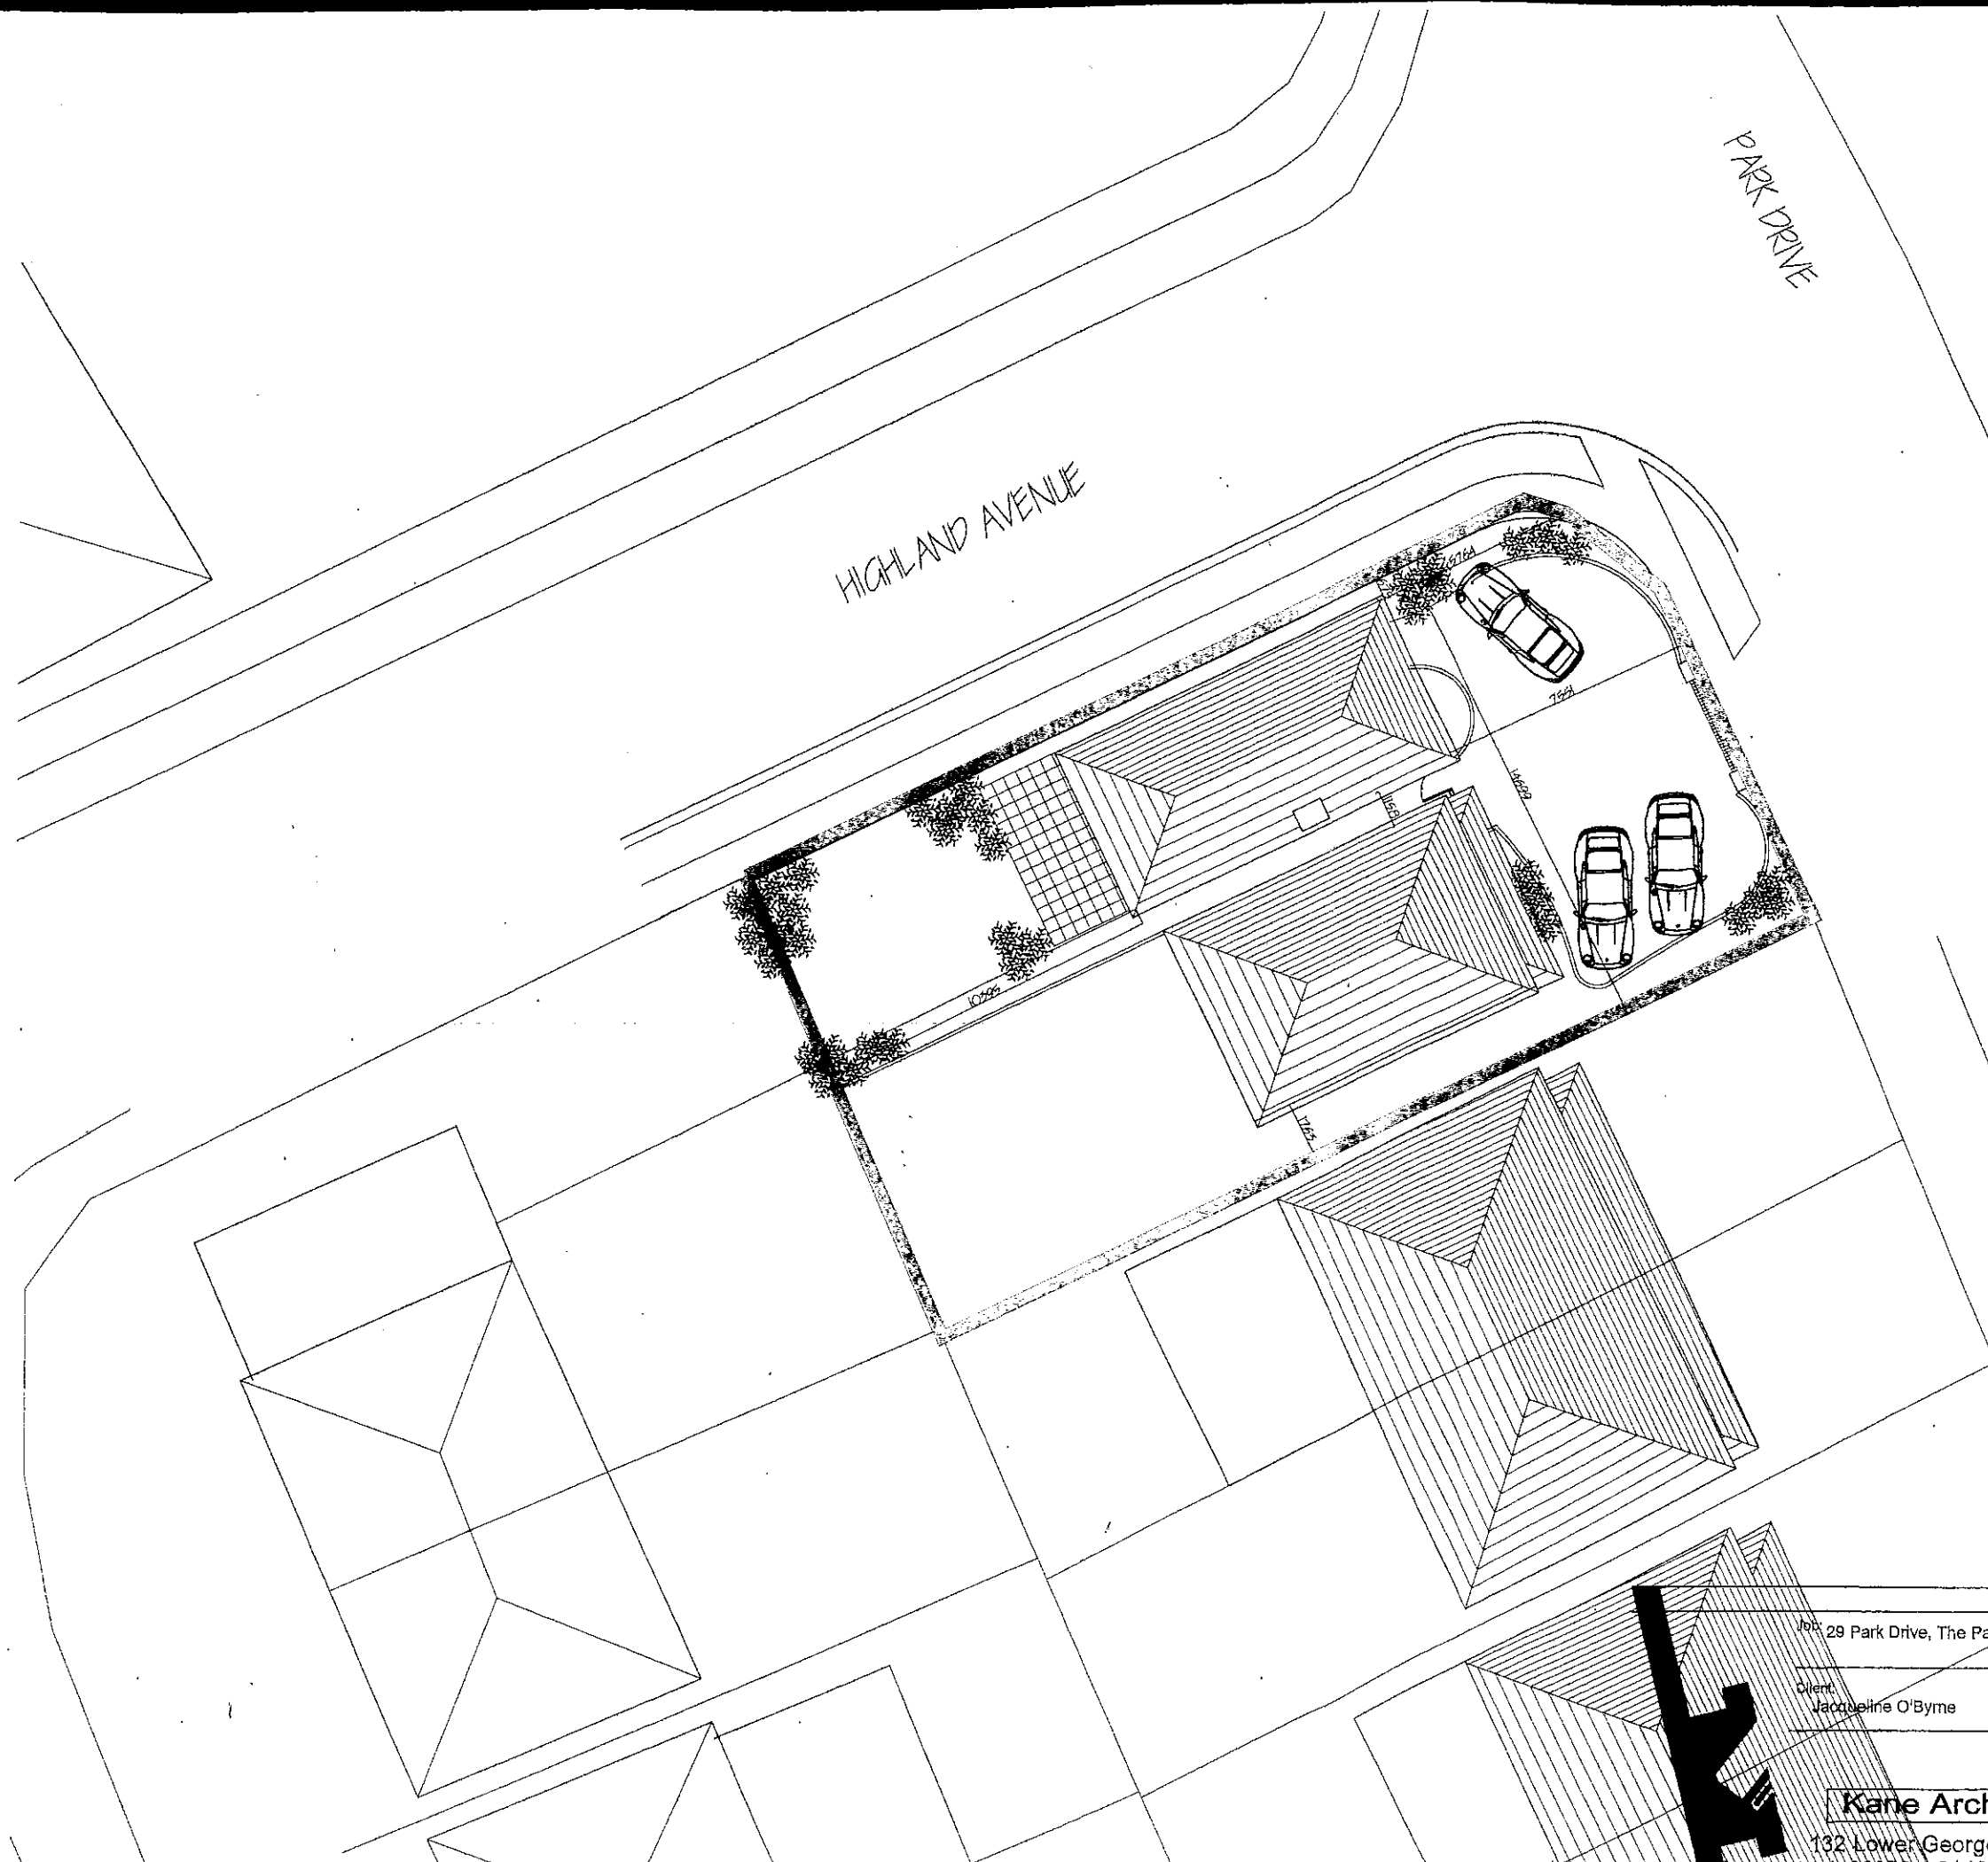

Job: 29 Park Drive, The Park Cabinteely		checked:	Rev:
Client: Jacqueline O'Byrne		Drawn by: R. Walsh	Date: Apr 15
		scale: 1:200	Job Ref no: 15-011
Drawing: Block Plan			Dwg no: PL-01

Kane Architecture

132 Lower Georges Street, Dunlaoghaire, Co. Dublin, Rep. of Ireland
 tel: 00353 1 2140168 fax: 00353 1 2360830 e-mail: info@kane.ie