


SITE LOCATION MAP PART O.S. MAP WEXFORD SHEET No 20 & 21

Notes
Figured dimensions only are to be used Do not scale
The contractor shall check all dimensions on site before commencing work.

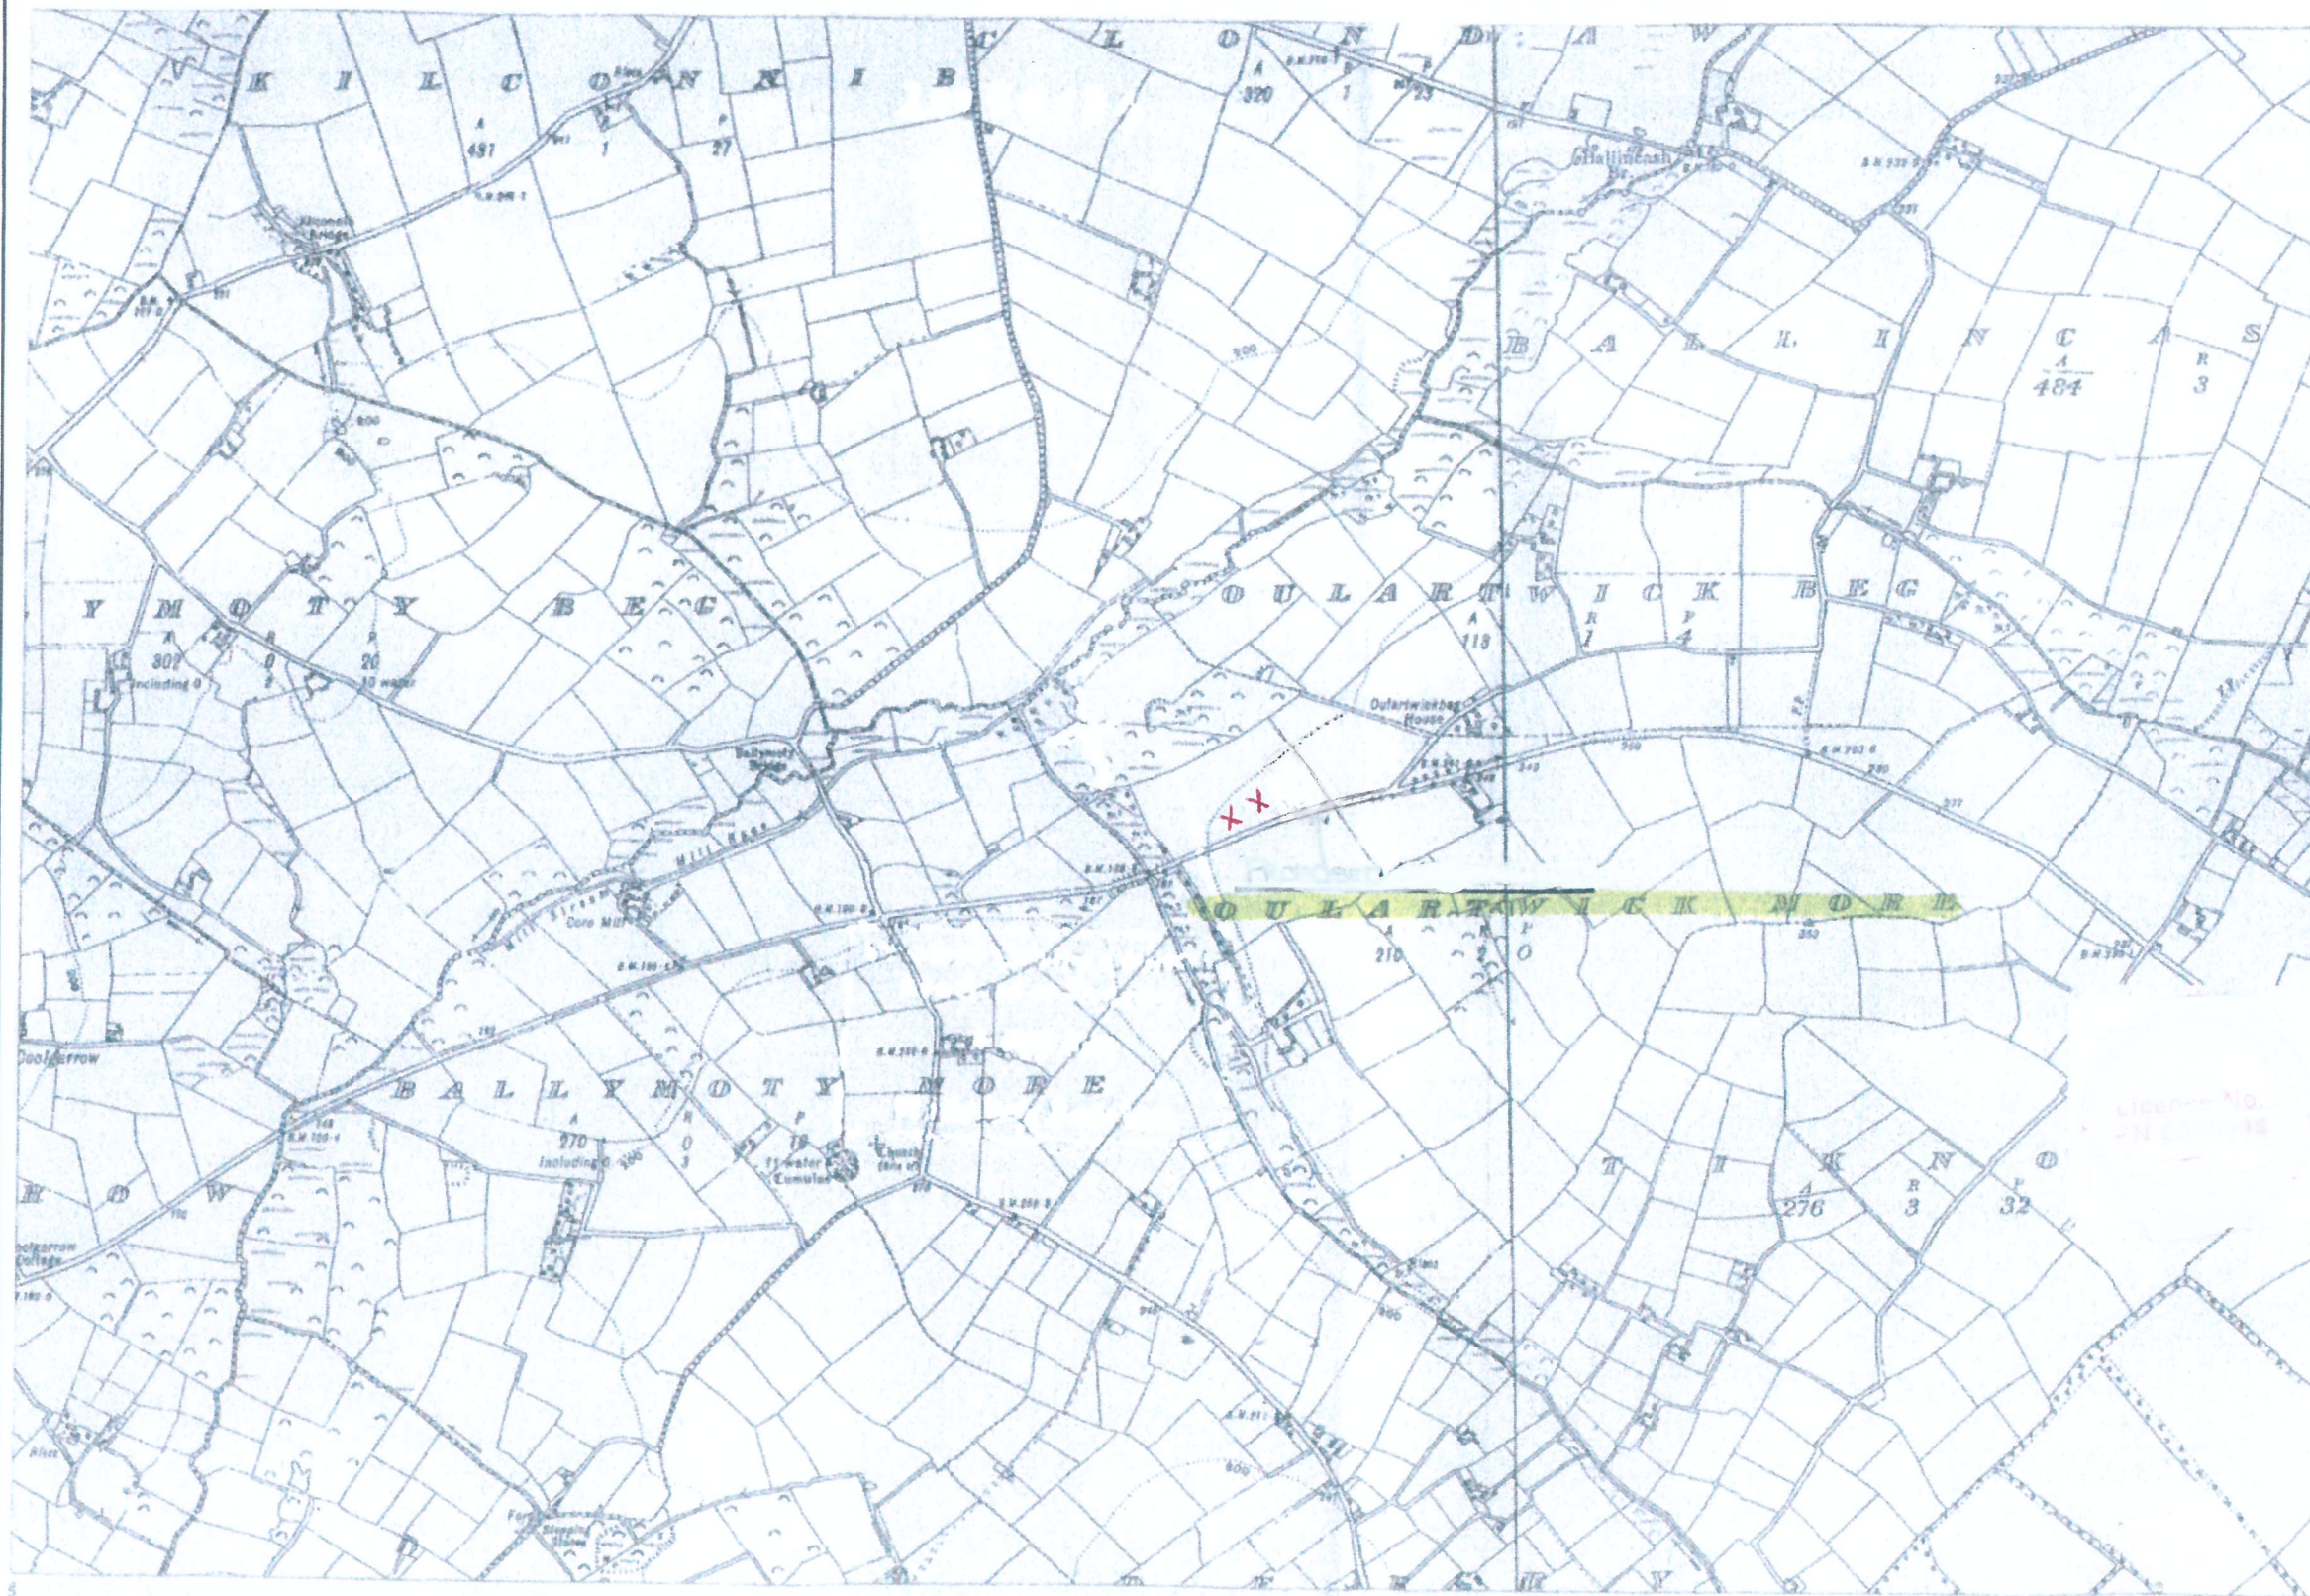

SURVEY SITE IS SHOWN EDGED IN FIELD

WEXFORD SHEET 20 & 21
1:10,560
1:10,560
1:10,560

Scale:- 1:10,560
Scála:- 1:10,560

0 100 200 400 600 800 1,000 Metres
0 350 700 1,400 2,100 2,800 3,500 Feet

| | | | |
|-----|----------|----------|----------|
| REV | DATE | BY | CHKD |
| 1 | 10/10/10 | 10/10/10 | 10/10/10 |
| 2 | 10/10/10 | 10/10/10 | 10/10/10 |
