

BER EXEMPT



Verona

68 Ulverton Road, Dalkey, Co Dublin

Lisney | Sotheby's
INTERNATIONAL REALTY



Verona, 68 Ulverton Road, Dalkey, Co Dublin

Features

- Floor area of approximately 139sq.m (1,496sq.ft)
- Gas fired central heating system
- Off street car parking
- Large rear garden of approximately 25m (85ft)
- Off street car parking and garage to the rear
- Only a short walk to Dalkey Town and seafront
- A wide selection of excellent schools and amenities close by
- Excellent transport routes with a regular bus service and DART close by
- Highly regarded location

AUCTION Wednesday 19th June at 4.00pm on the premises (unless previously sold).

Verona is a unique detached residence located on Ulverton Road occupying a wonderful position being only a short stroll from the superb conveniences available in Dalkey Town.

Designed and built by Mr John O'Gorman in 1948, this stunning property boasts an elevated position with breathtaking sea views from the upper floors. A true gem exuding an abundance of character and offering well laid out accommodation over three floors briefly comprising of an entrance hall incorporating a cloakroom/storage cupboard, a living room and the first of the four bedrooms at the hall level, three further bedrooms and a bathroom are positioned at the first floor level and a sitting room, kitchen, pantry, bathroom/utility room and two storerooms complete the living space at the garden level. The large lawned rear garden complete with a garage for off street parking and additional car parking space on the private lane adds to the charm of this exceptional home. There is enormous potential to further enhance Verona as it offers the discerning purchaser the opportunity to design and renovate it to their own style and flair, subject to planning permission.

The surrounding area of Verona has excellent transport links with the 59/111 bus's passing by the front door along Ulverton Road with Dalkey DART Station at the top of the town and the Aircoach bus stop being a few minutes' walk away on Hyde Road. There is a wide selection of primary and secondary schools with Castle Park, Harold Boys National School and Loreto Abbey Dalkey to mention a few, close by. Wonderful recreational and leisure facilities surround the property such as the pleasant walks over Killiney and Dalkey Hills, and by the seafront taking in both Bullock and Coliemore Harbours. Dalkey United and Cuala playing field is located on Hyde Road and along with tennis clubs and golf clubs. Dalkey also enjoys a wonderful busy ambiance and has a wide selection of cafes, delicatessens, local and boutique shops, as well as many pubs and some of the finest restaurants in South County Dublin.

Dalkey Town ensures easy access to a wealth of amenities and facilities from top notch restaurants to boutique shops, pubs, cafes, excellent schools and convenient public transport options. The residents of Verona can enjoy the best of South County Dublin right on their doorstep.





Accommodation

Entrance Hall: 4.2m x 1.45m (13'9" x 4'9") with a Dumbwaiter and shelved linen cupboard

Living Room: 5.8m x 3.3m (19' x 10'10") with timber floor, open fireplace with Art Deco marble surround and inset and tiled hearth

Bedroom 1: 2.4m x 3.45m (7'10" x 11'4")

Cloakroom/Storage Cupboard: 1.4m x 1.8m (4'7" x 5'11") with fuse board

Garden Level

Hall: 1.7m x 4.9m (5'7" x 16'1") with door to the front and steps down to the inner lobby

Shower/Utility Room: 2.7m x 3.45m (8'10" x 11'4") with step in shower, Belfast sink, plumbed for washing machine, and two under steps storage cupboards

Store Room 1: 2.7m x 1m (8'10" x 3'3")

Store Room 2: 3m x 2.45m (9'10" x 8')

Guest W.C.: 0.75m x 1.5m (2'6" x 4'11")

Inner Lobby

Sitting Room: 4.1m x 3.3m (13'5" x 10'10") with open fireplace with Art Deco tiled mantle, surround and hearth, and fitted cupboards

Kitchen: 2.45m x 3.45m (8' x 11'4") with a range of fitted cupboards, sink unit, work surfaces, tiled splashbacks, provision for electric cooker, door to the rear garden and with a

Pantry: 1.45m x 1.8m (4'9" x 5'11")

First Floor Level

Landing

Bedroom 2: 2.1m x 3.3m (6'11" x 10'10") to the front

Bedroom 3: 3.7m x 3.3m (12'2" x 10'10") to the rear with a range of fitted wardrobes

Bedroom 4: 2.15m x 2.85m (7'1" x 9'4")

Bathroom: 1.8m x 1.9m (5'11" x 6'3") with bath with w.c., wash hand basin and partially tiled walls

Solicitors

Having Carriage of Sale

G. O'Nuallain & Company Solicitors

12 Main Street, Donnybrook

Dublin 4 | D04 E3P4

01-2189992

BER Information

BER:Exempt

Eircode

A96 V382



Outside

There is tiered garden to the rear of approximately 25m (85ft) laid out mainly in lawn abundant with beautiful flowers and shrubs bordered by well-defined boundaries. The garage to the end of the rear garden of approximately 4.85m x 4m (15'11" x 13'1") benefits from vehicular access to the lane to the rear with one parking space on the lane. A flagstone path connects the rear garden to the front where there is a courtyard area and steps leading to the front entrance with vehicular gates onto Ulverton Road.



OFFICES

51 Mount Merrion Avenue,
Blackrock, Co. Dublin,
A94 W6K7.
T: 01 280 6820
E: blackrock@lisneysir.com

8 Railway Road, Dalkey,
Co. Dublin, A96 D3K2.
T: 01 285 1005

103 Upper Leeson Street,
Ballsbridge, Dublin 4,
D04 TN84.
T: 01 662 4511

29 Dunville Avenue,
Ranelagh, Dublin 6,
D06 K283.
T: 01 662 4511

St. Stephen's Green House,
Earlsfort Terrace, Dublin 2,
D02 PH42
T: 01 638 2700

55 South Mall,
Cork, T12 RR44
T: 021 427 8500




lisneysir.com

FLOOR PLANS Not to scale - for identification purpose only.



Ground Floor



First Floor

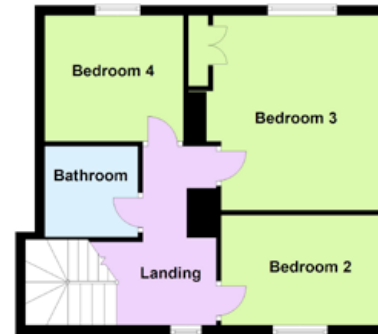

Basement

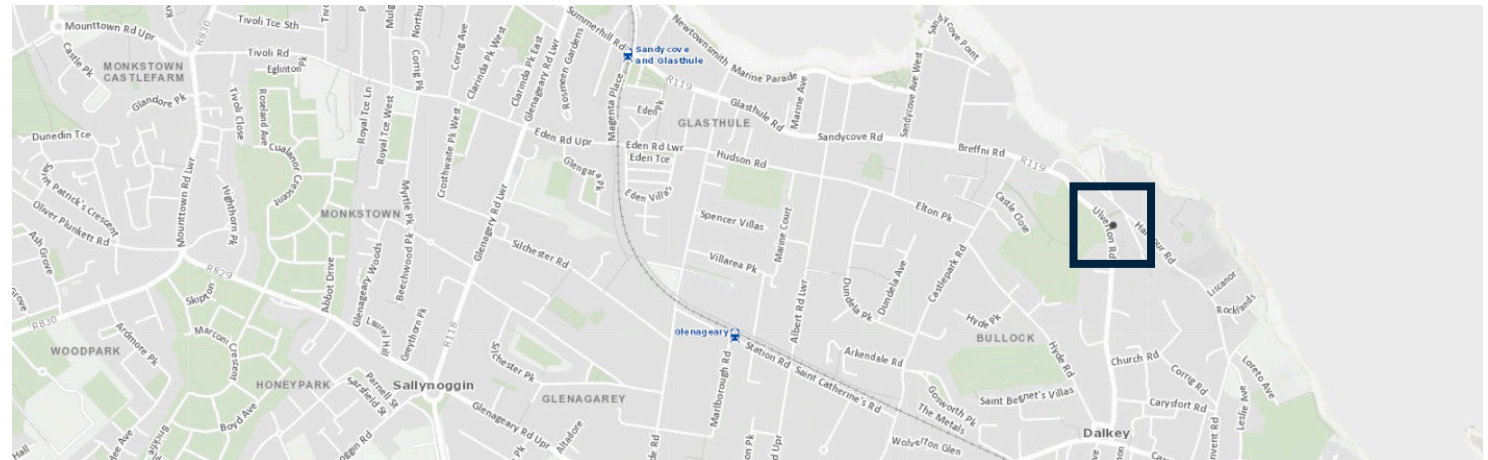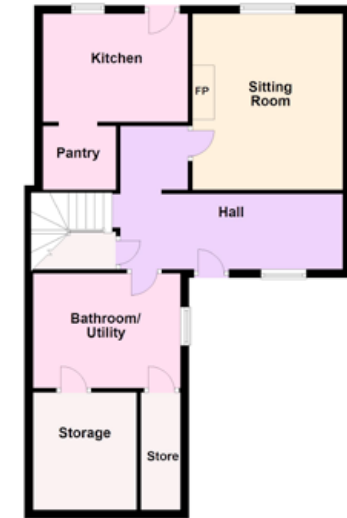

Lisney Sotheby's International Realty is an Independently Owned and Operated Company.

Any intending purchaser(s) shall accept that no statement, description or measurement contained in any newspaper, brochure, magazine, advertisement, handout, website or any other document or publication, published by the vendor or by Lisney Sotheby's International Realty, as the vendor's agent, in respect of the premises shall constitute a representation inducing the purchaser(s) to enter into any contract for sale, or any warranty forming part of any such contract for sale. Any such statement, description or measurement, whether in writing or in oral form, given by the vendor, or by Lisney Sotheby's International Realty as the vendor's agent, are for illustration purposes only and are not to be taken as matters of fact and do not form part of any contract. Any intending purchaser(s) shall satisfy themselves by inspection, survey or otherwise as to the correctness of same. No omission, misstatement, misdescription, incorrect measurement or error of any description, whether given orally or in any written form by the vendor or by Lisney Sotheby's International Realty as the vendor's agent, shall give rise to any claim for compensation against the vendor or against Lisney Sotheby's International Realty, nor any right whatsoever of rescission or otherwise of the proposed contract for sale. Any intending purchaser(s) are deemed to fully satisfy themselves in relation to all such matters. These materials are issued on the strict understanding that all negotiations will be conducted through Lisney Sotheby's International Realty. Please note we have not tested any apparatus, fixtures, fittings, or services. Interested parties must undertake their own investigation into the working order of these items. All measurements are approximate and photographs provided for guidance only. PSRA No. 001848.

Copyright Ordnance Survey Ireland/Government of Ireland
Licence No. CYAL5036581.





© 2022 Sotheby's International Realty. All Rights Reserved. Sotheby's International Realty® is a registered trademark and used with permission. Each Sotheby's International Realty office is independently owned and operated, except those operated by Sotheby's International Realty, Inc. This material is based upon information which we consider reliable but because it has been supplied by third parties, we cannot represent that it is accurate or complete and it should not be relied upon as such. All offerings are subject to errors, omissions, changes including price or withdrawal without notice. If your property is listed with a real estate broker, please disregard. It is not our intention to solicit the offerings of other real estate brokers. We are happy to work with them and cooperate fully. Equal Housing Opportunity.

Lisney | Sotheby's
INTERNATIONAL REALTY