


# HOUSE TYPE A


TITLE COPYRIGHT AND RIGHT TO USE THIS DOCUMENT RESERVED BY  
**bba** architecture  
 THIS DRAWING HAS BEEN PRODUCED FOR PLANNING PURPOSES ONLY  
 AND SHALL BE USED FOR NO OTHER PURPOSE

DO NOT SCALE OFF THIS DRAWING. ALL DIMENSIONS TO BE VERIFIED ON SITE  
 BY MAIN CONTRACTOR BEFORE THE COMMENCEMENT OF ANY SHOP  
 DRAWINGS OR WORK WHATSOEVER  
 REPORT ALL DISCREPANCIES TO ARCHITECT IMMEDIATELY.  
 THIS DRAWING IS TO BE READ WITH ALL RELATED ARCHITECTS AND ENGINEERS  
 DRAWINGS AND OTHER RELEVANT INFORMATION


SPECIFICATION:

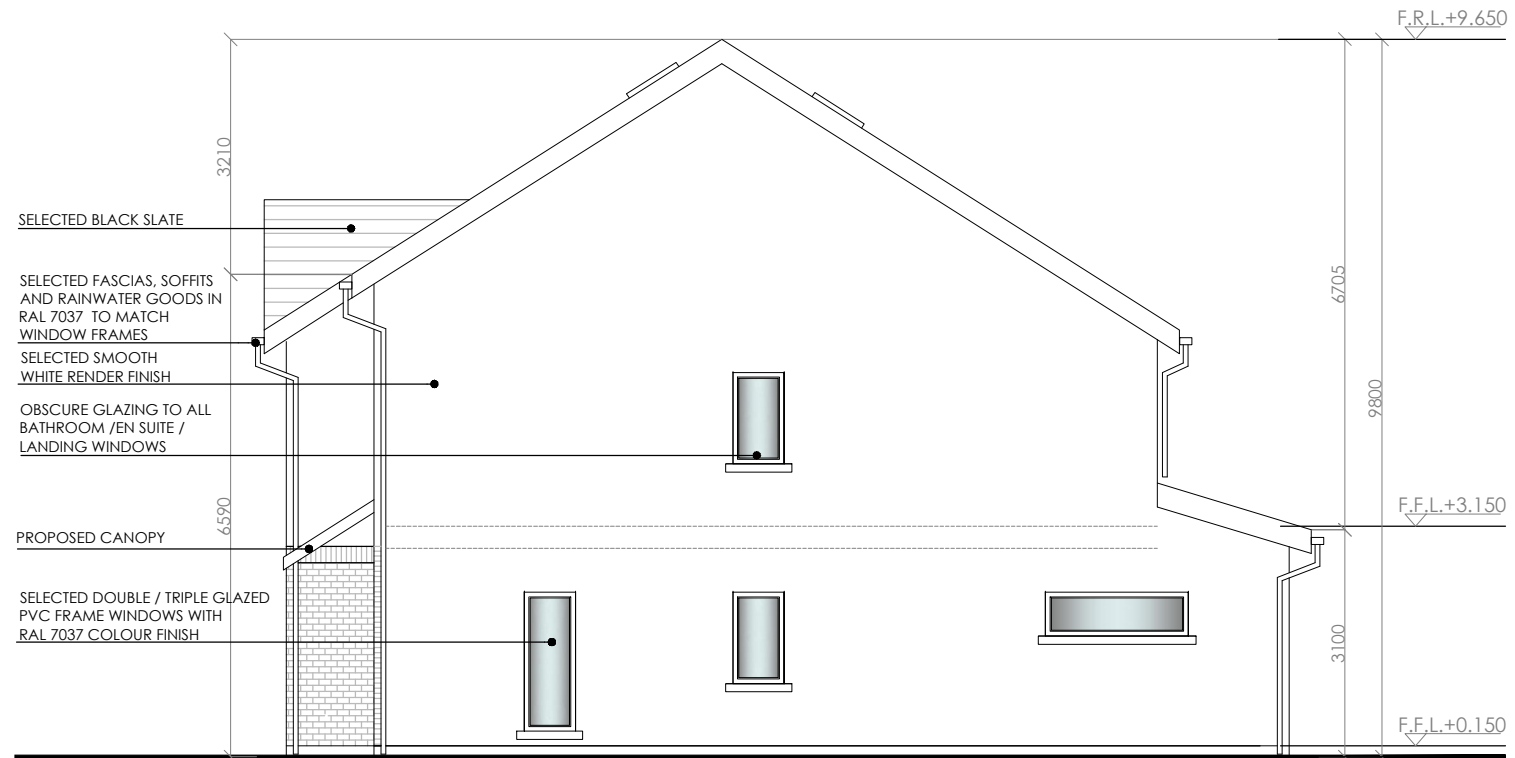

PROPOSED TYPICAL SIDE ELEVATION  
 SCALE 1:100

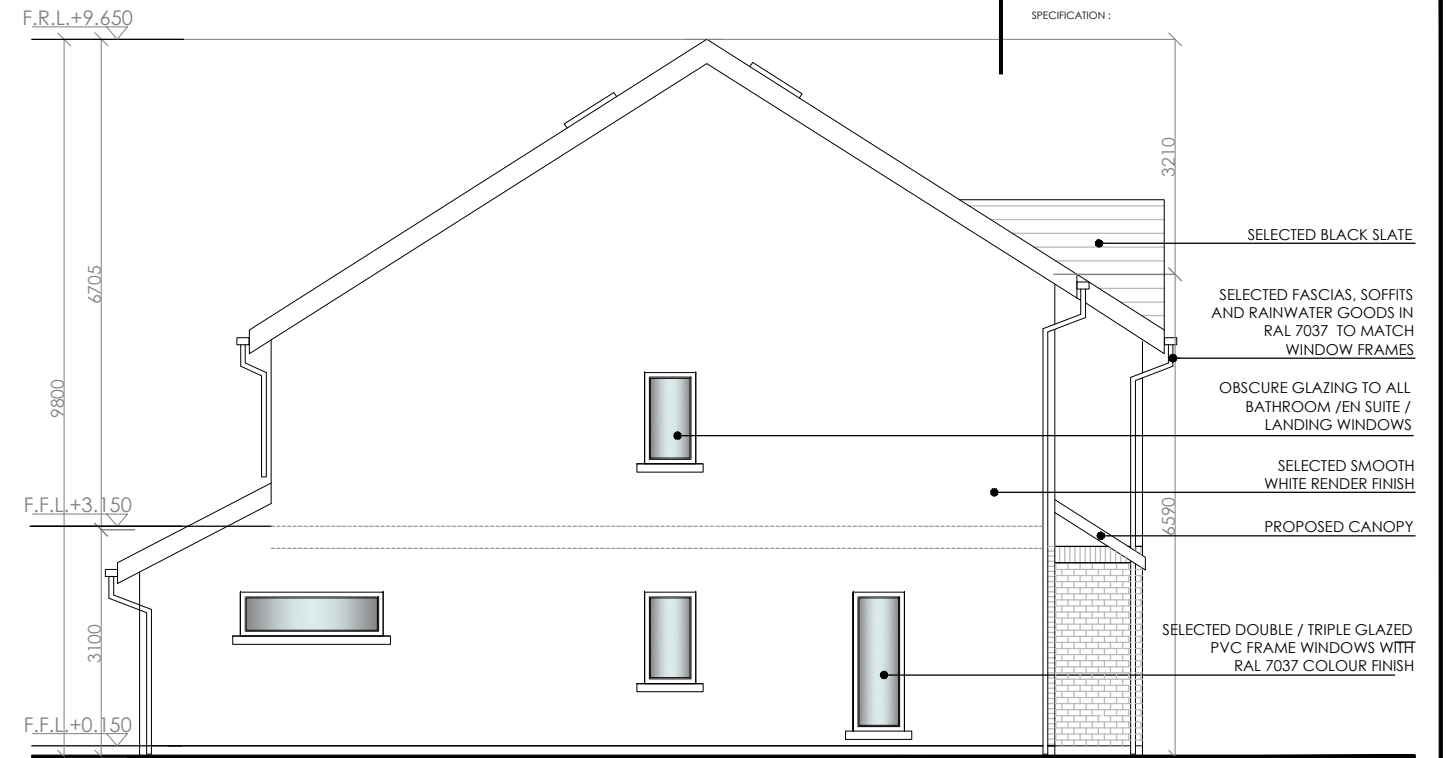

PROPOSED TYPICAL SIDE ELEVATION  
 SCALE 1:100

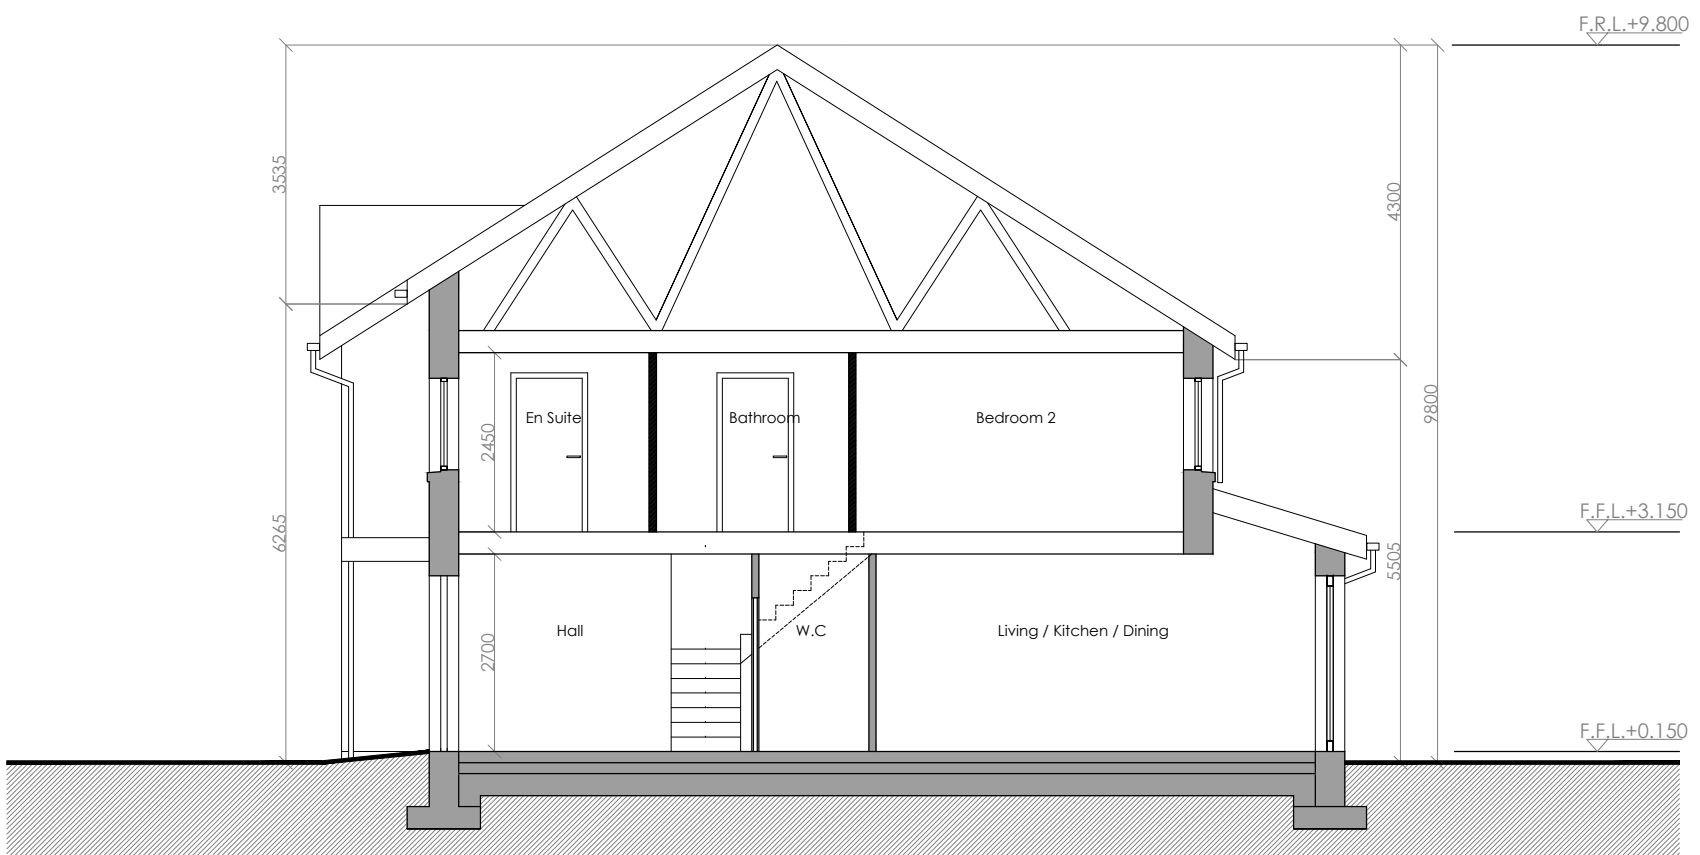

PROPOSED A-A CROSS SECTION  
 SCALE 1:100

**HOUSE TYPE A - UNIT No's: 1, 2, 3, 4, 6 & 7**

GROUND FLOOR = 65.6 sqm  
 FIRST FLOOR = 52.6 sqm  
 TOTAL AREA = 118.2 sqm

**bba** architecture

SUITE 3, EDEN GATE CENTRE, DELGANY, Co. WICKLOW  
 TEL: 2876949 / 2876950, FAX: 2873521 E MAIL: info@bba.ie

CLIENT: Mr. Derrick McGovern

PROJECT: Residential development at Little Orchard, Delgany, Co. Wicklow.

DRAWING No.: Mc092-PL-013

DRAWING TITLE: Proposed Elevations & Section A-A - House Type A

REV. No. -

NOTES:

DRAWN BY: KB	APPROVED BY: MB	DATE: Nov 2016	SCALE: 1:100
-----------------	--------------------	-------------------	-----------------