

HOUSE TYPE A

HOUSE TYPE A - UNIT No's: 1, 2, 3, 4, 6 & 7

GROUND FLOOR = 65.6 sqm




FIRST FLOOR = 52.6 sqm

TOTAL AREA = 118.2 sqm

TITLE COPYRIGHT AND RIGHT TO USE THIS DOCUMENT RESERVED BY
bba architecture
THIS DRAWING HAS BEEN PRODUCED FOR PLANNING PURPOSES ONLY
AND SHALL BE USED FOR NO OTHER PURPOSE

DO NOT SCALE OFF THIS DRAWING. ALL DIMENSIONS TO BE VERIFIED ON SITE
BY MAIN CONTRACTOR BEFORE THE COMMENCEMENT OF ANY SHOP
DRAWINGS OR WORK WHATSOEVER.
REPORT ALL DISCREPANCIES TO ARCHITECT IMMEDIATELY.
THIS DRAWING IS TO BE READ WITH ALL RELATED ARCHITECTS AND ENGINEERS
DRAWINGS AND OTHER RELEVANT INFORMATION

SPECIFICATION :

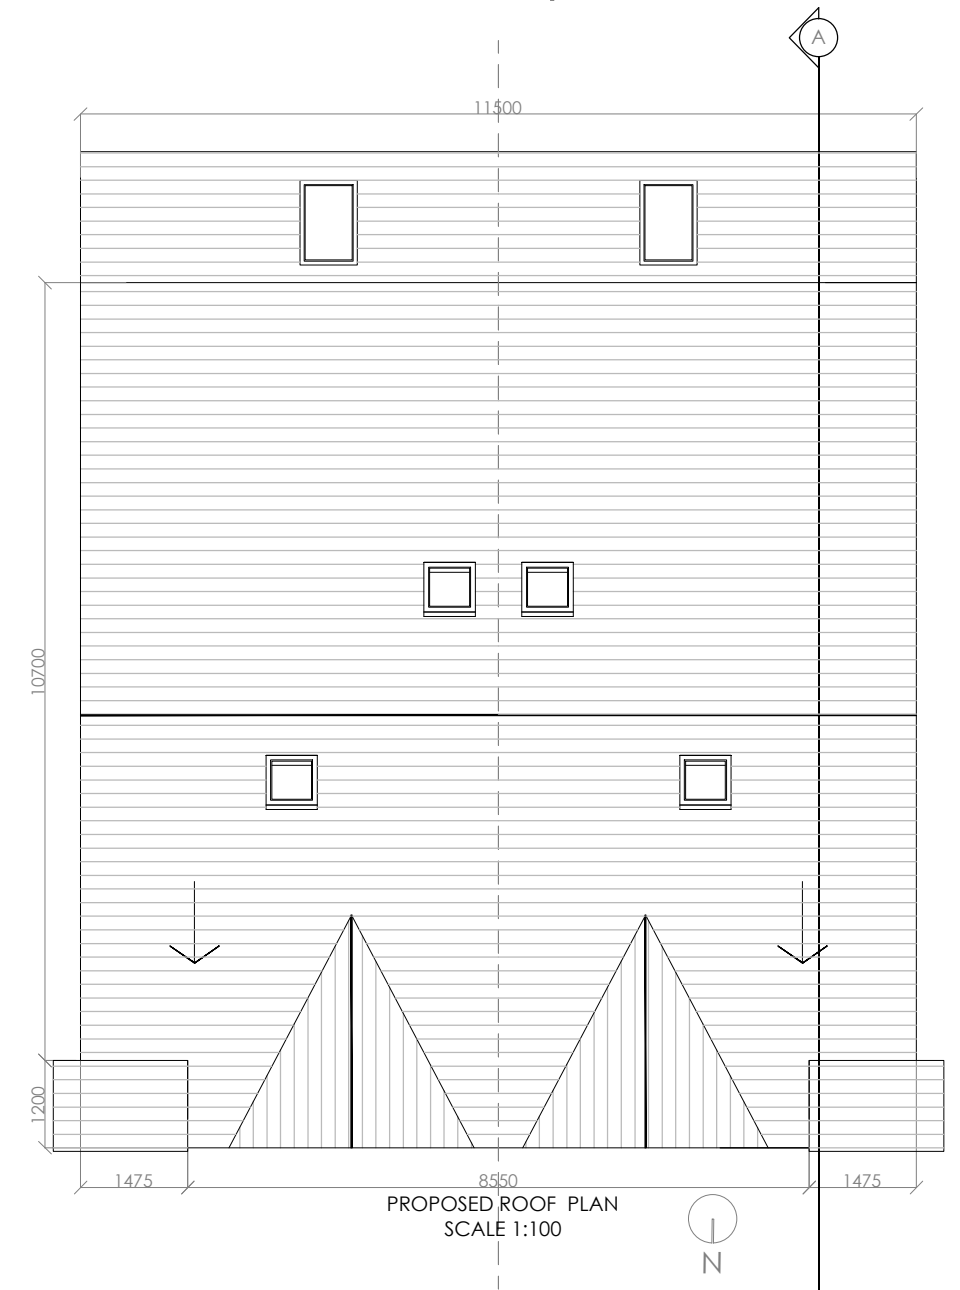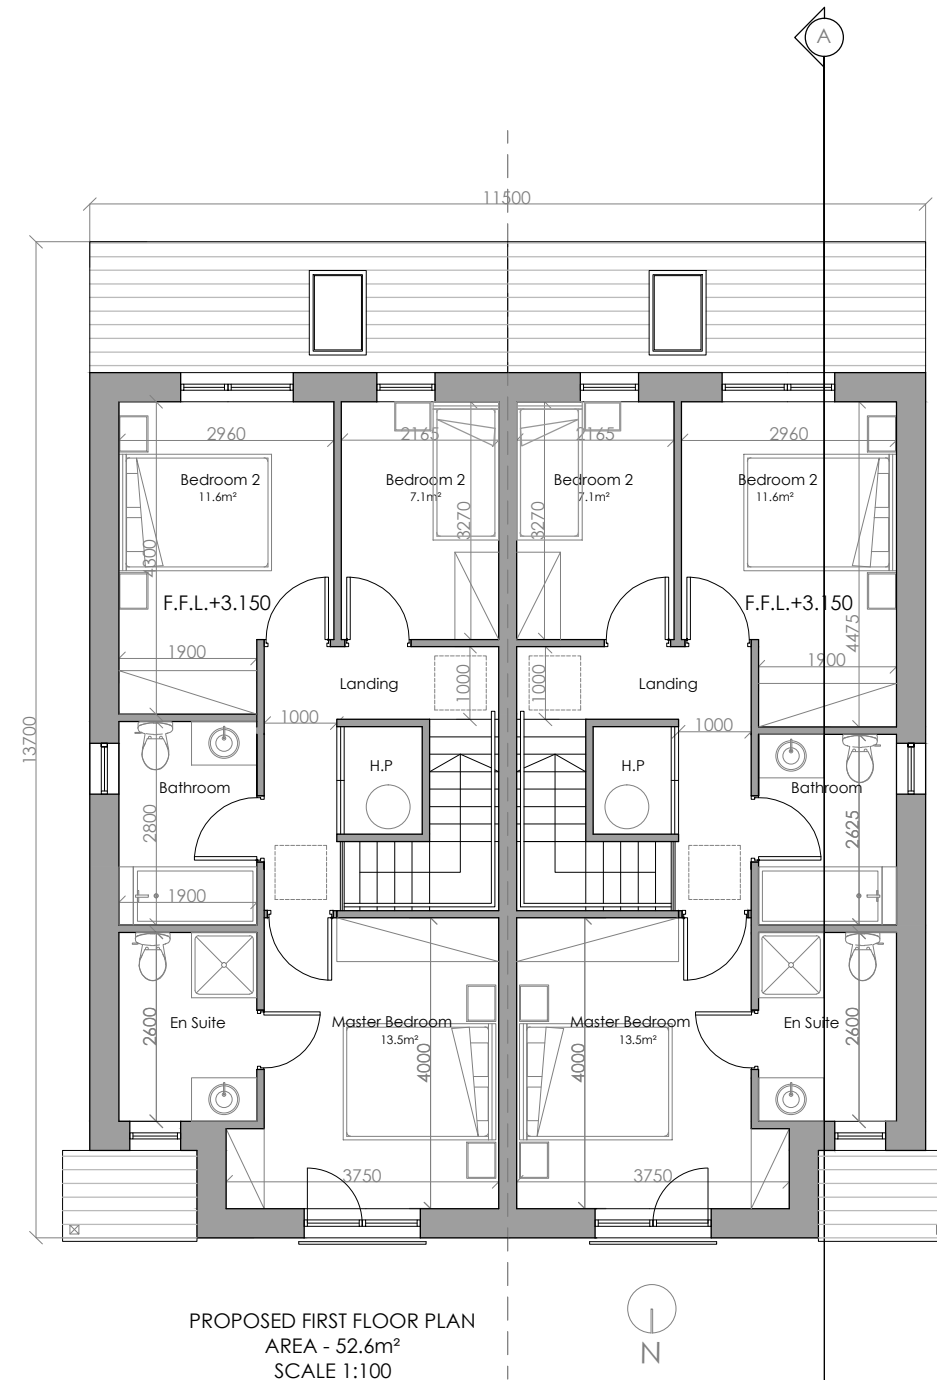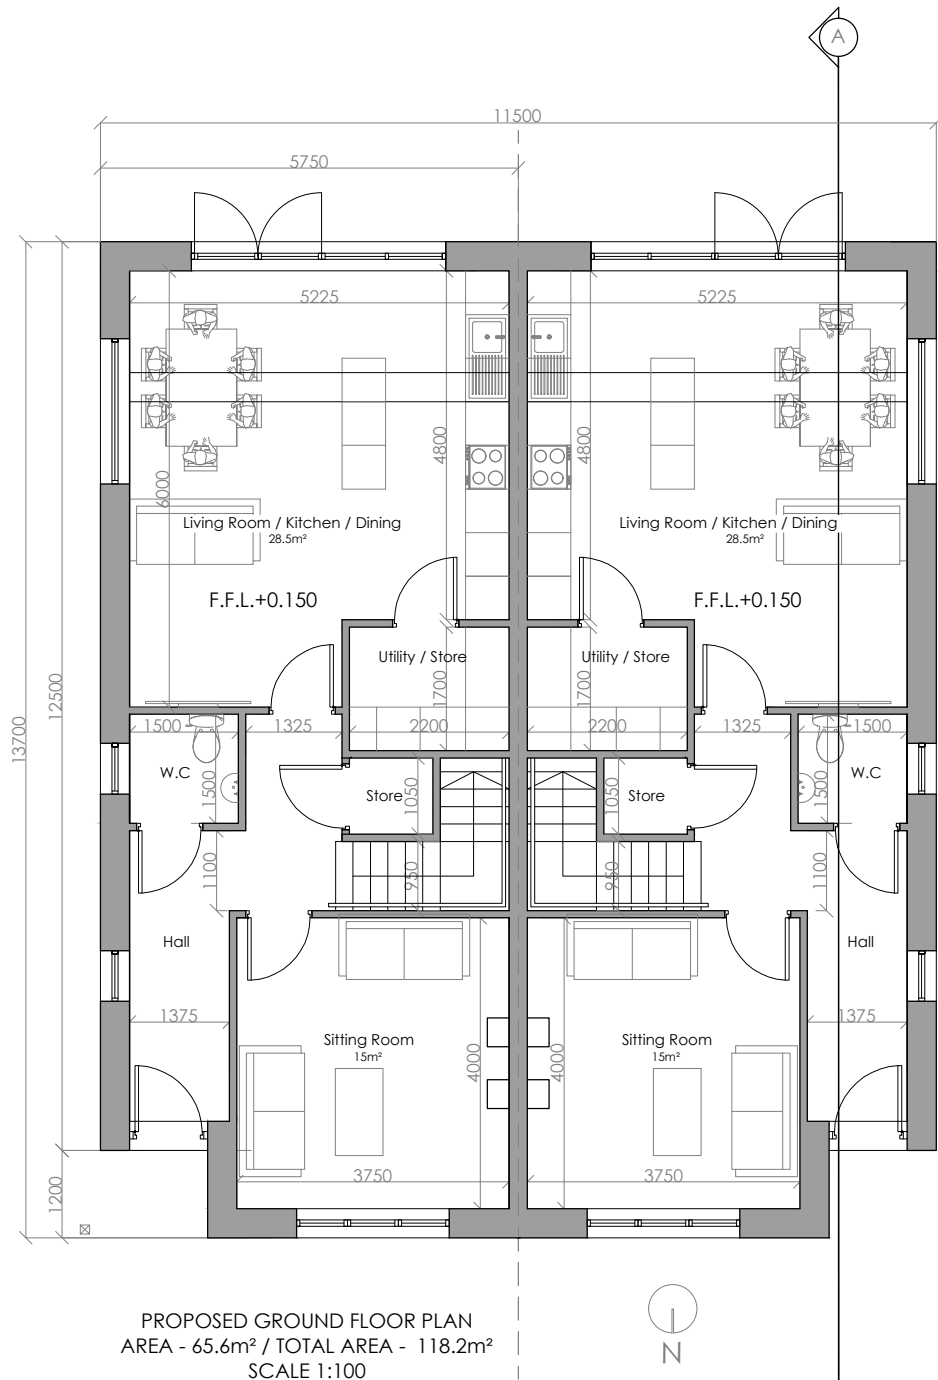

bba architecture

SUITE 3, EDEN GATE CENTRE, DELGANY, Co. WICKLOW

TEL: 2876949 / 2876950. FAX: 2873521 E MAIL: info@bba.ie

CLIENT: Mr. Derrick McGovern

PROJECT: Residential development at Little Orchard, Delgany, Co. Wicklow.

DRAWING No.: Mc092-PL-011

DRAWING TITLE: Proposed Plans - House Type A

REV. No. -

NOTES:

DRAWN BY: KB	APPROVED BY: MB	DATE: Nov 2016	SCALE: 1:100
-----------------	--------------------	-------------------	-----------------