



Notes:
 1. Do not scale this drawing. Only stated dimensions to be used.
 2. Any discrepancies to be immediately notified to Architects.
 3. All work to be carried out in accordance with Building Regs.
 4. Planning Permission, Fire Safety Certificate and Safety Plan.

Revision details:

Rev.	Date

Clients:
 M. Doran

Date: August 2016


PIERCE-ASSOCIATES ARCHITECTS
 104 FRANCIS STREET, DUBLIN 8.
 t: (+353 1) 454 9911 f: (+353 1) 454 8166
 h: www.parch.net e: info@parch.net



Project:
 Little Strand Street

Drawings:
 3D View
Scale:

Projects: 14.09
Drawn By: AM
Revisions: -
Proj. No.: PP.11

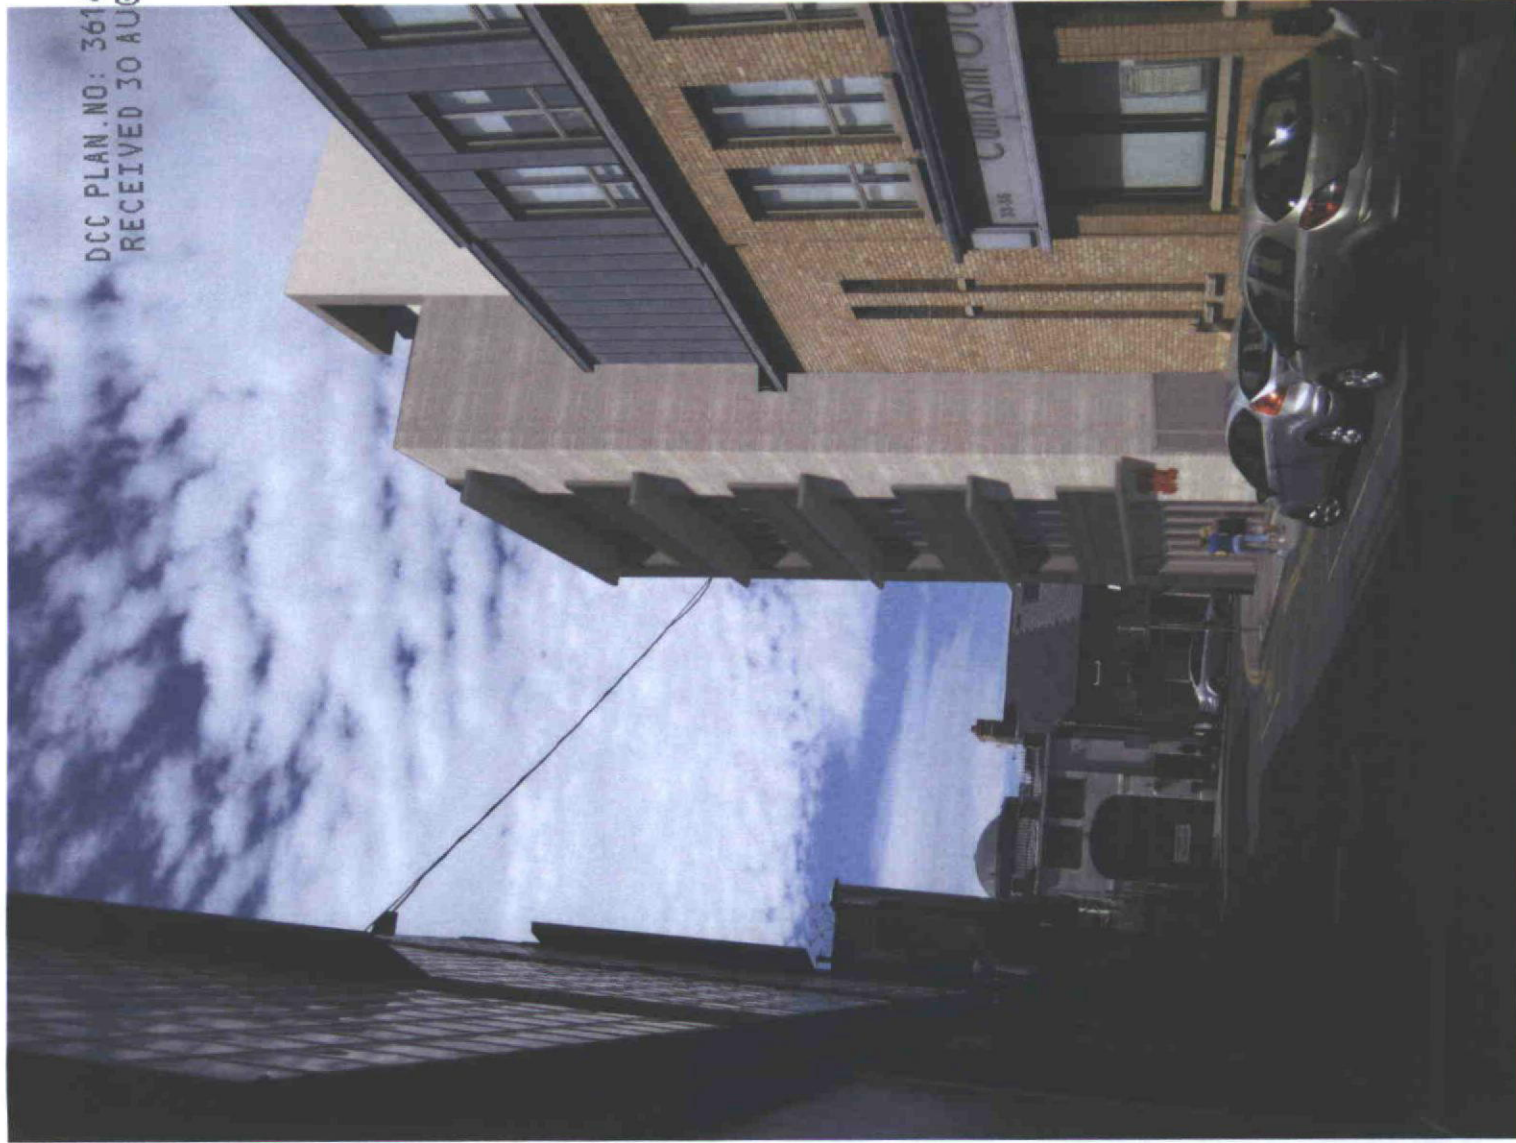

Notes:
 1. Do not scale this drawing. Only stated dimensions to be used.
 2. Any discrepancies to be immediately notified to Architects.
 3. All work to be carried out in accordance with Building Regs.
 4. Planning Permission, Fire Safety Certificate and Safety Plan.

Revision details:

Rev. No.	Date

Clients:

M. Doran

Date: August 2016

PIERCE-ASSOCIATES ARCHITECTS
 104 FRANCIS STREET, DUBLIN 8.
 t: (+353 1) 454 9911 f: (+353 1) 454 8166
 h: www.parch.net e: info@parch.net



Project:

Little Strand Street

Drawings:

3D View

Project:

14.09

Drawn By:

AM

Revision:

—

Brp.No.:

pp.12

Scaler: