



DCC PLAN NO: 3614/16
RECEIVED 30 AUG 16

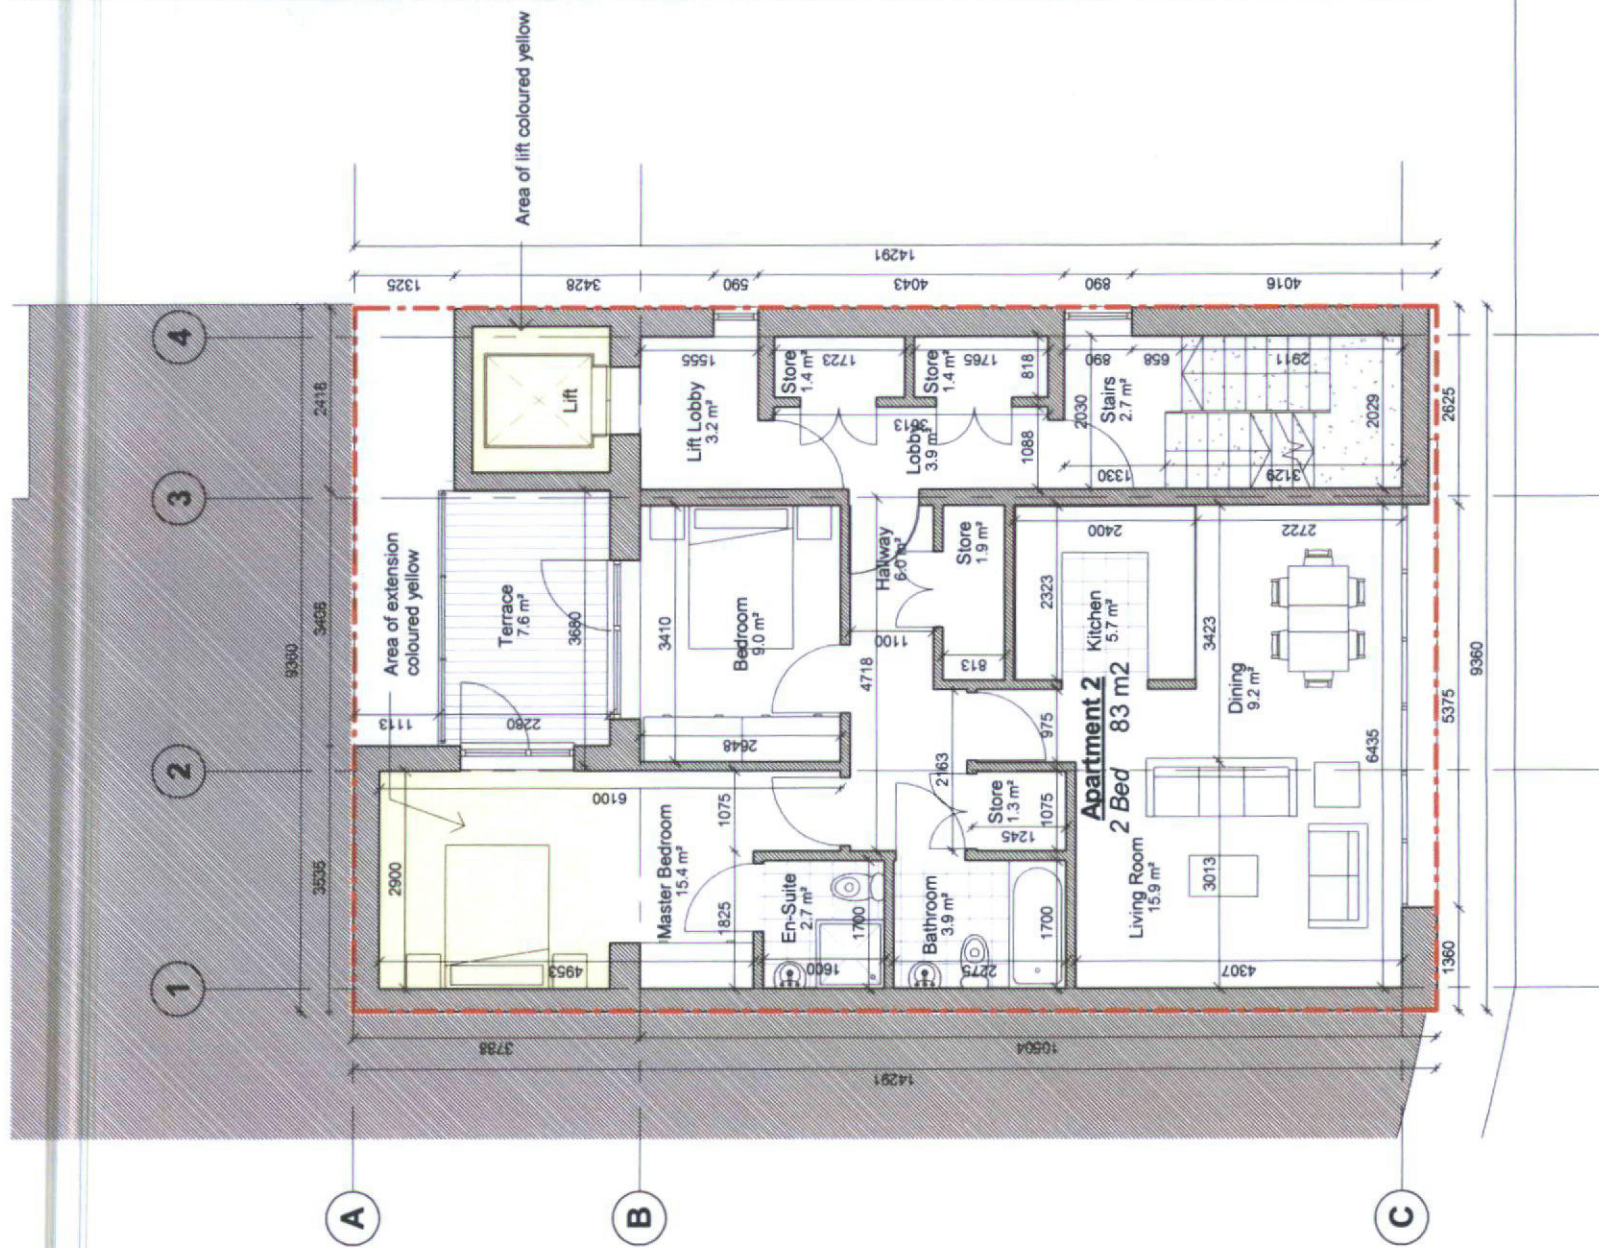

Proposed Second Floor Level
1 : 100

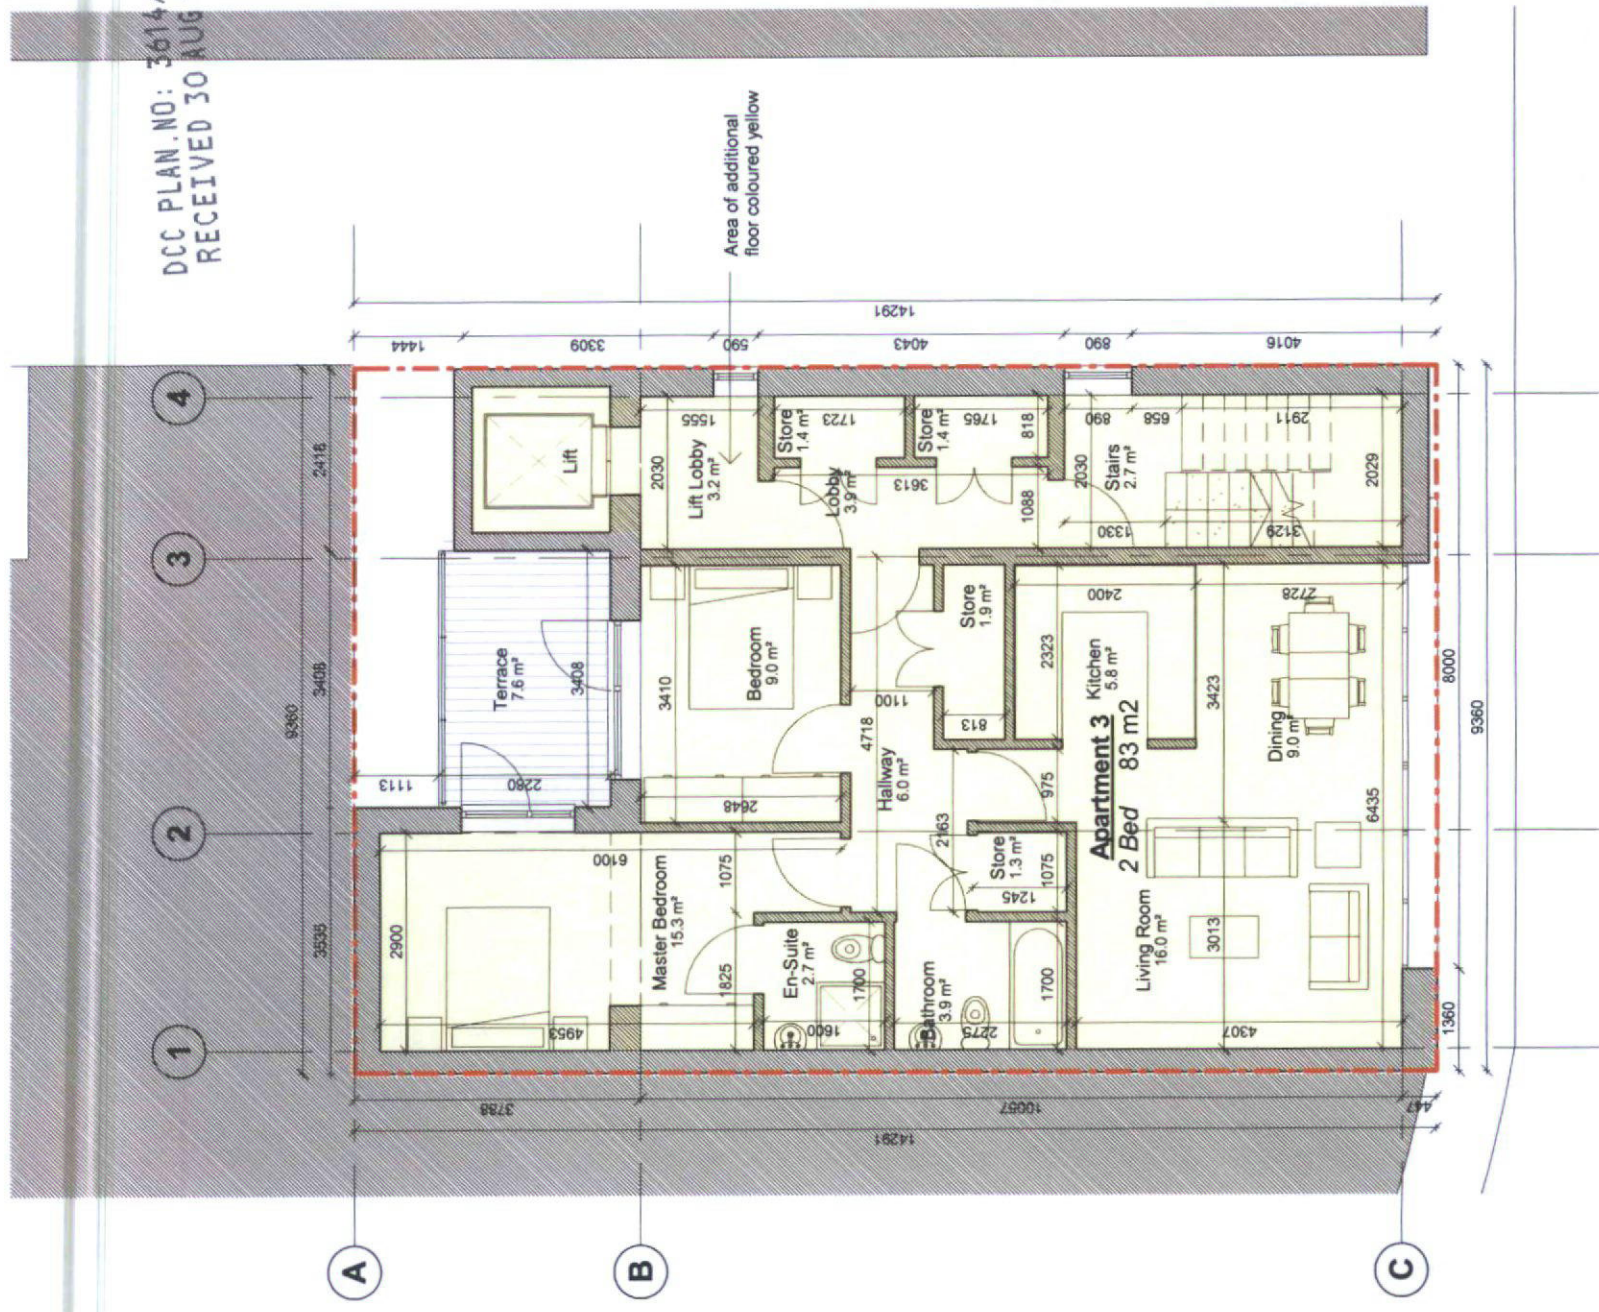

Proposed Third Floor Level
1 : 100

Notes:
1. Do not scale this drawing. Only stated dimensions to be used.
2. Any discrepancies to be immediately notified to Architects.
3. All work to be carried out in accordance with Building Regs.
4. All work to be carried out in accordance with Building Regs.
Planning Permission, Fire Safety Certificate and Safety Plan.

Revision details:

Rev. Date:

Client:
M. Doran

Date: August 2016

PIERCE-ASSOCIATES ARCHITECTS
104 FRANCIS STREET, DUBLIN 8
t: (+353 1) 454 9911 f: (+353 1) 4548166
h: www.parch.net e: info@parch.net



Project:
Little Strand Street

Drawing:
Proposed Second & Third
Floor Level Plans

Project:
14.09
Drawn By:
AM
Revision:
PP-06
Scale: 1 : 100