



DCC PLAN NO: 3614/16
RECEIVED 30 AUG 16

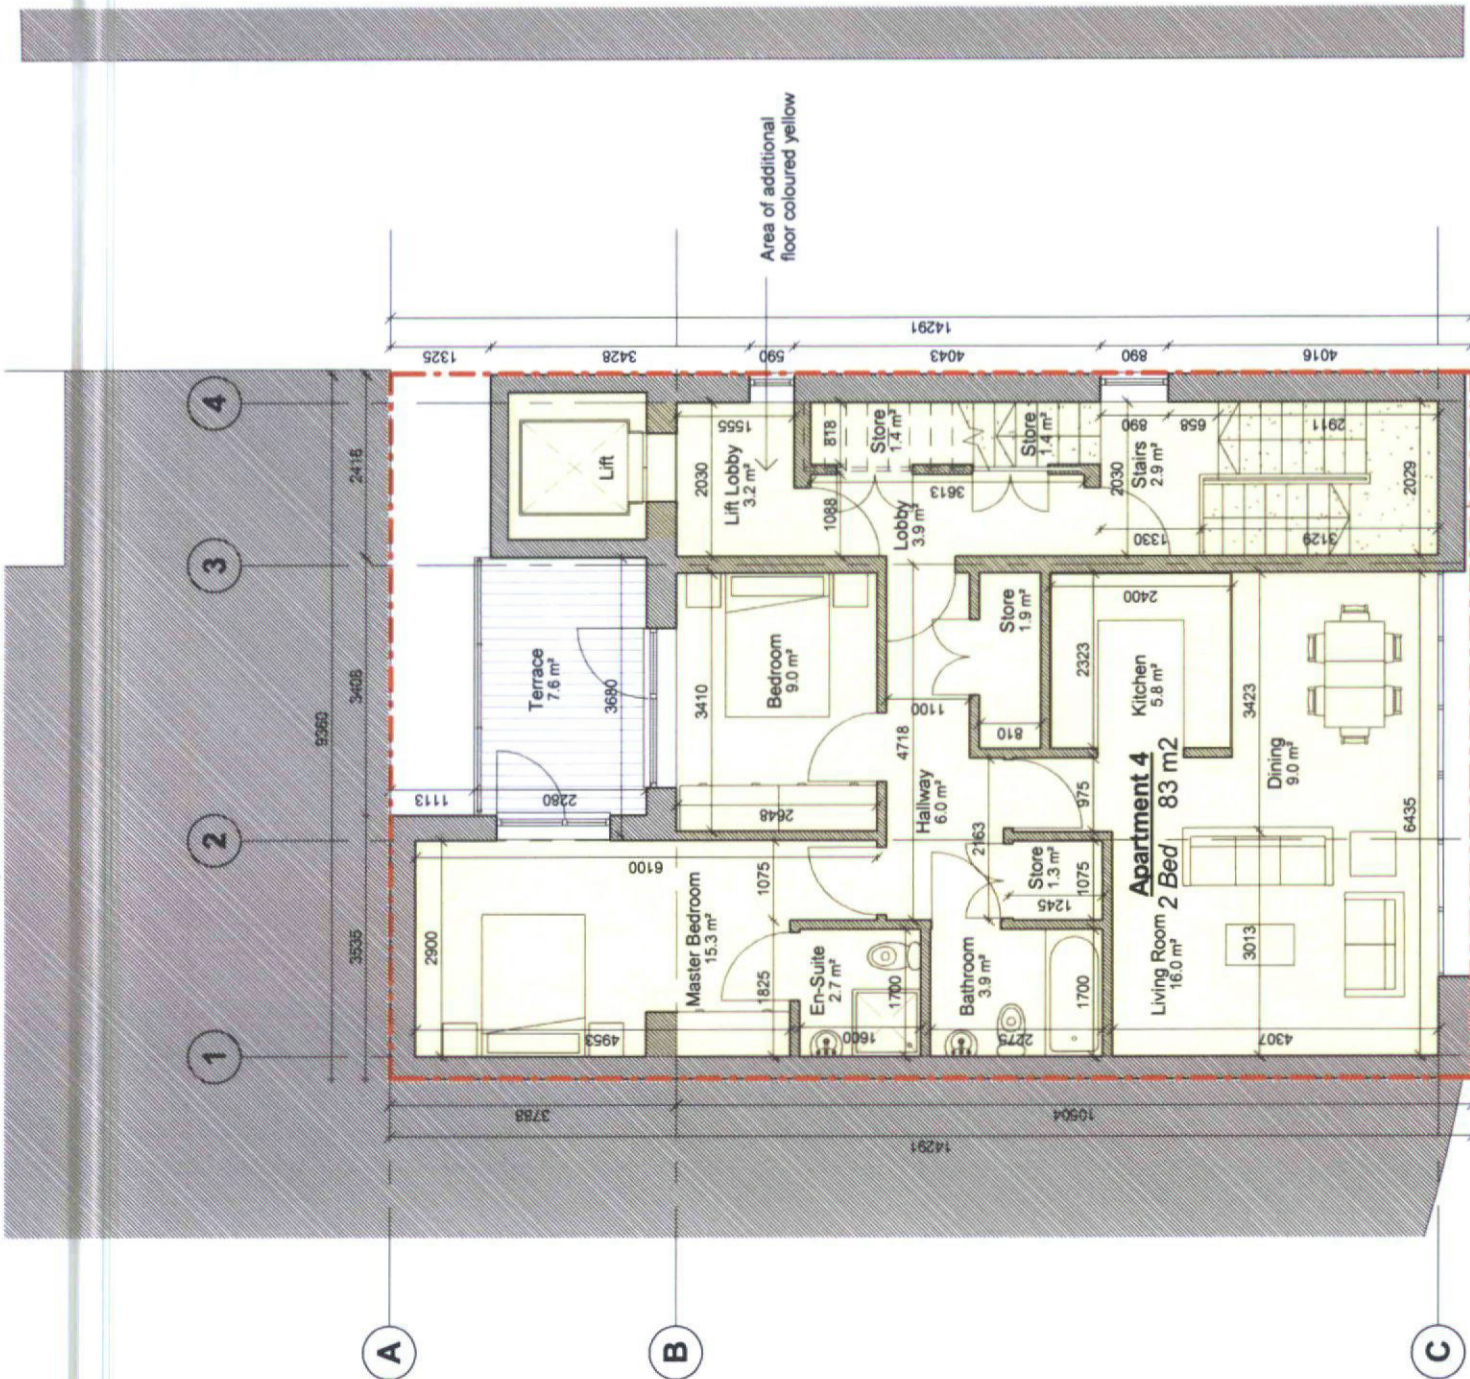

Proposed Fourth Floor Level
1 : 100

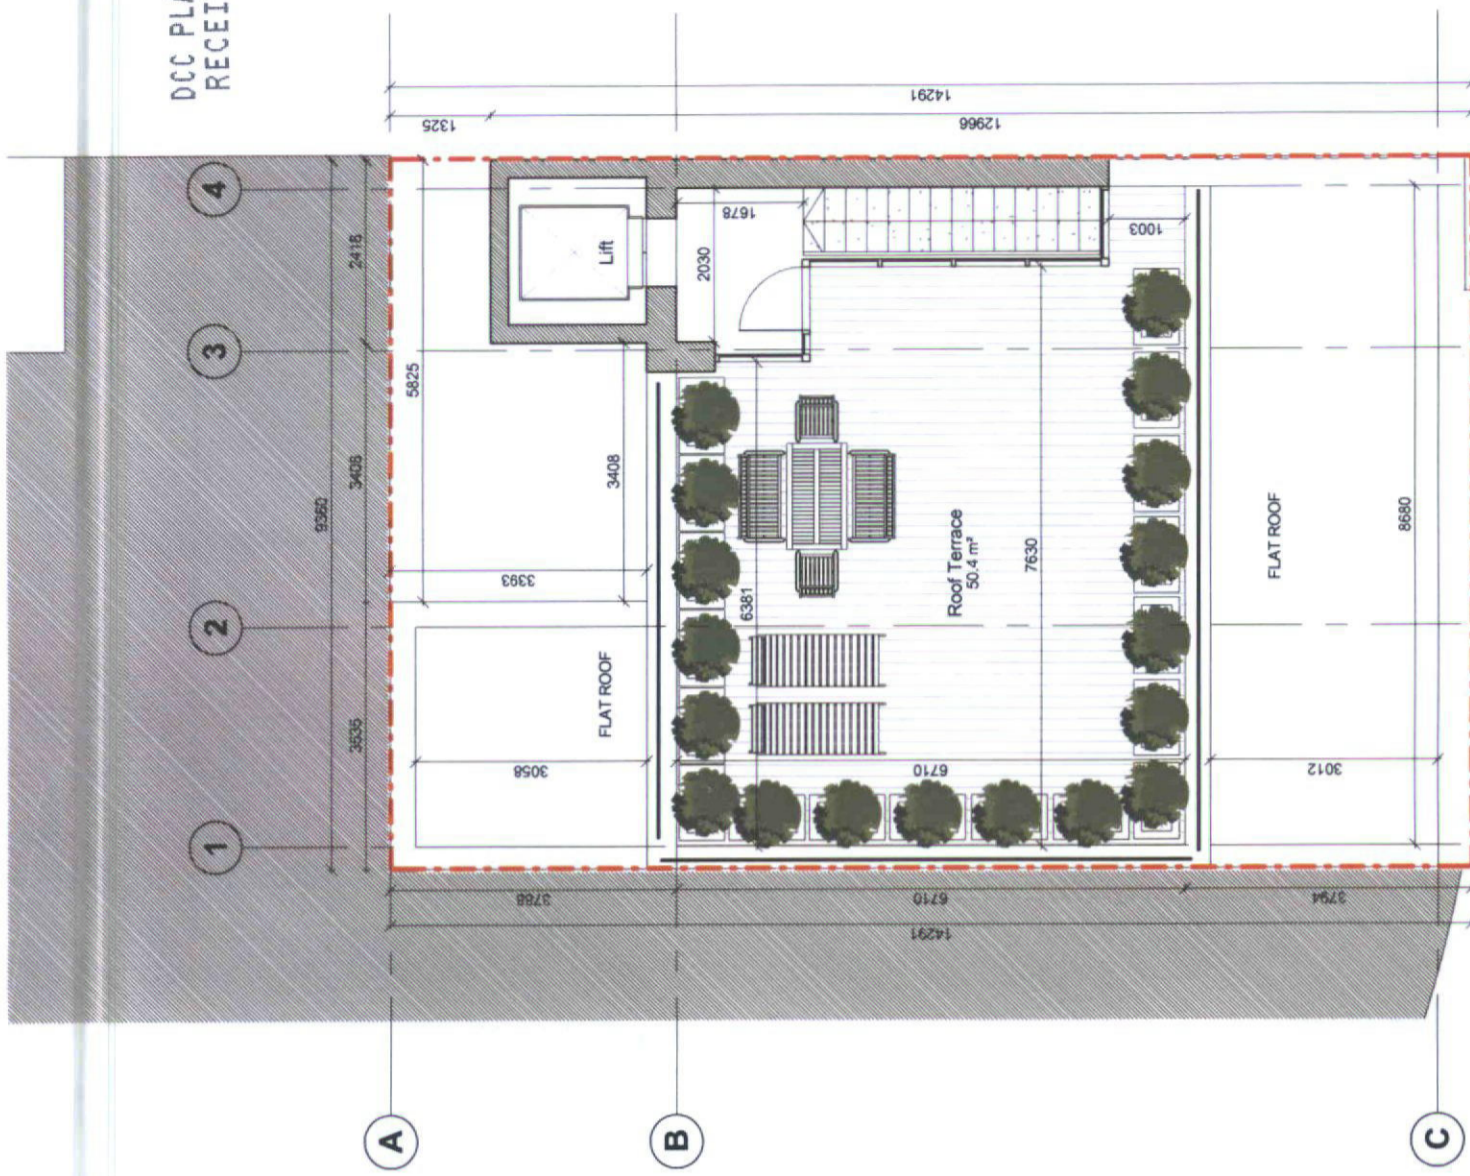

Proposed Roof Terrace Level
1 : 100



Notes:
1. Do not scale this drawing. Only stated dimensions to be used.
2. Any discrepancies to be immediately notified to Architects.
3. All work to be carried out in accordance with Building Regs.
4. All work to be carried out in accordance with Building Regs.
Planning Permission: Fire Safety Certificate and Safety Plan.

Revision details:

Rev. No.	Rev. Date

Client: M. Doran
Date: August 2016

PIERCE-ASSOCIATES ARCHITECTS
104 FRANCIS STREET, DUBLIN 8.
t: (+353 1) 454 9911 f: (+353 1) 4548166
h: www.parch.net e: info@parch.net



Project: Little Strand Street

Drawing: Proposed Fourth & Roof Terrace Level Plan
Scale: 1 : 100

Project: 14.09
Drawn By: AM
Revision: -
Dwg.No.: PP-07