


Planning Pack Map

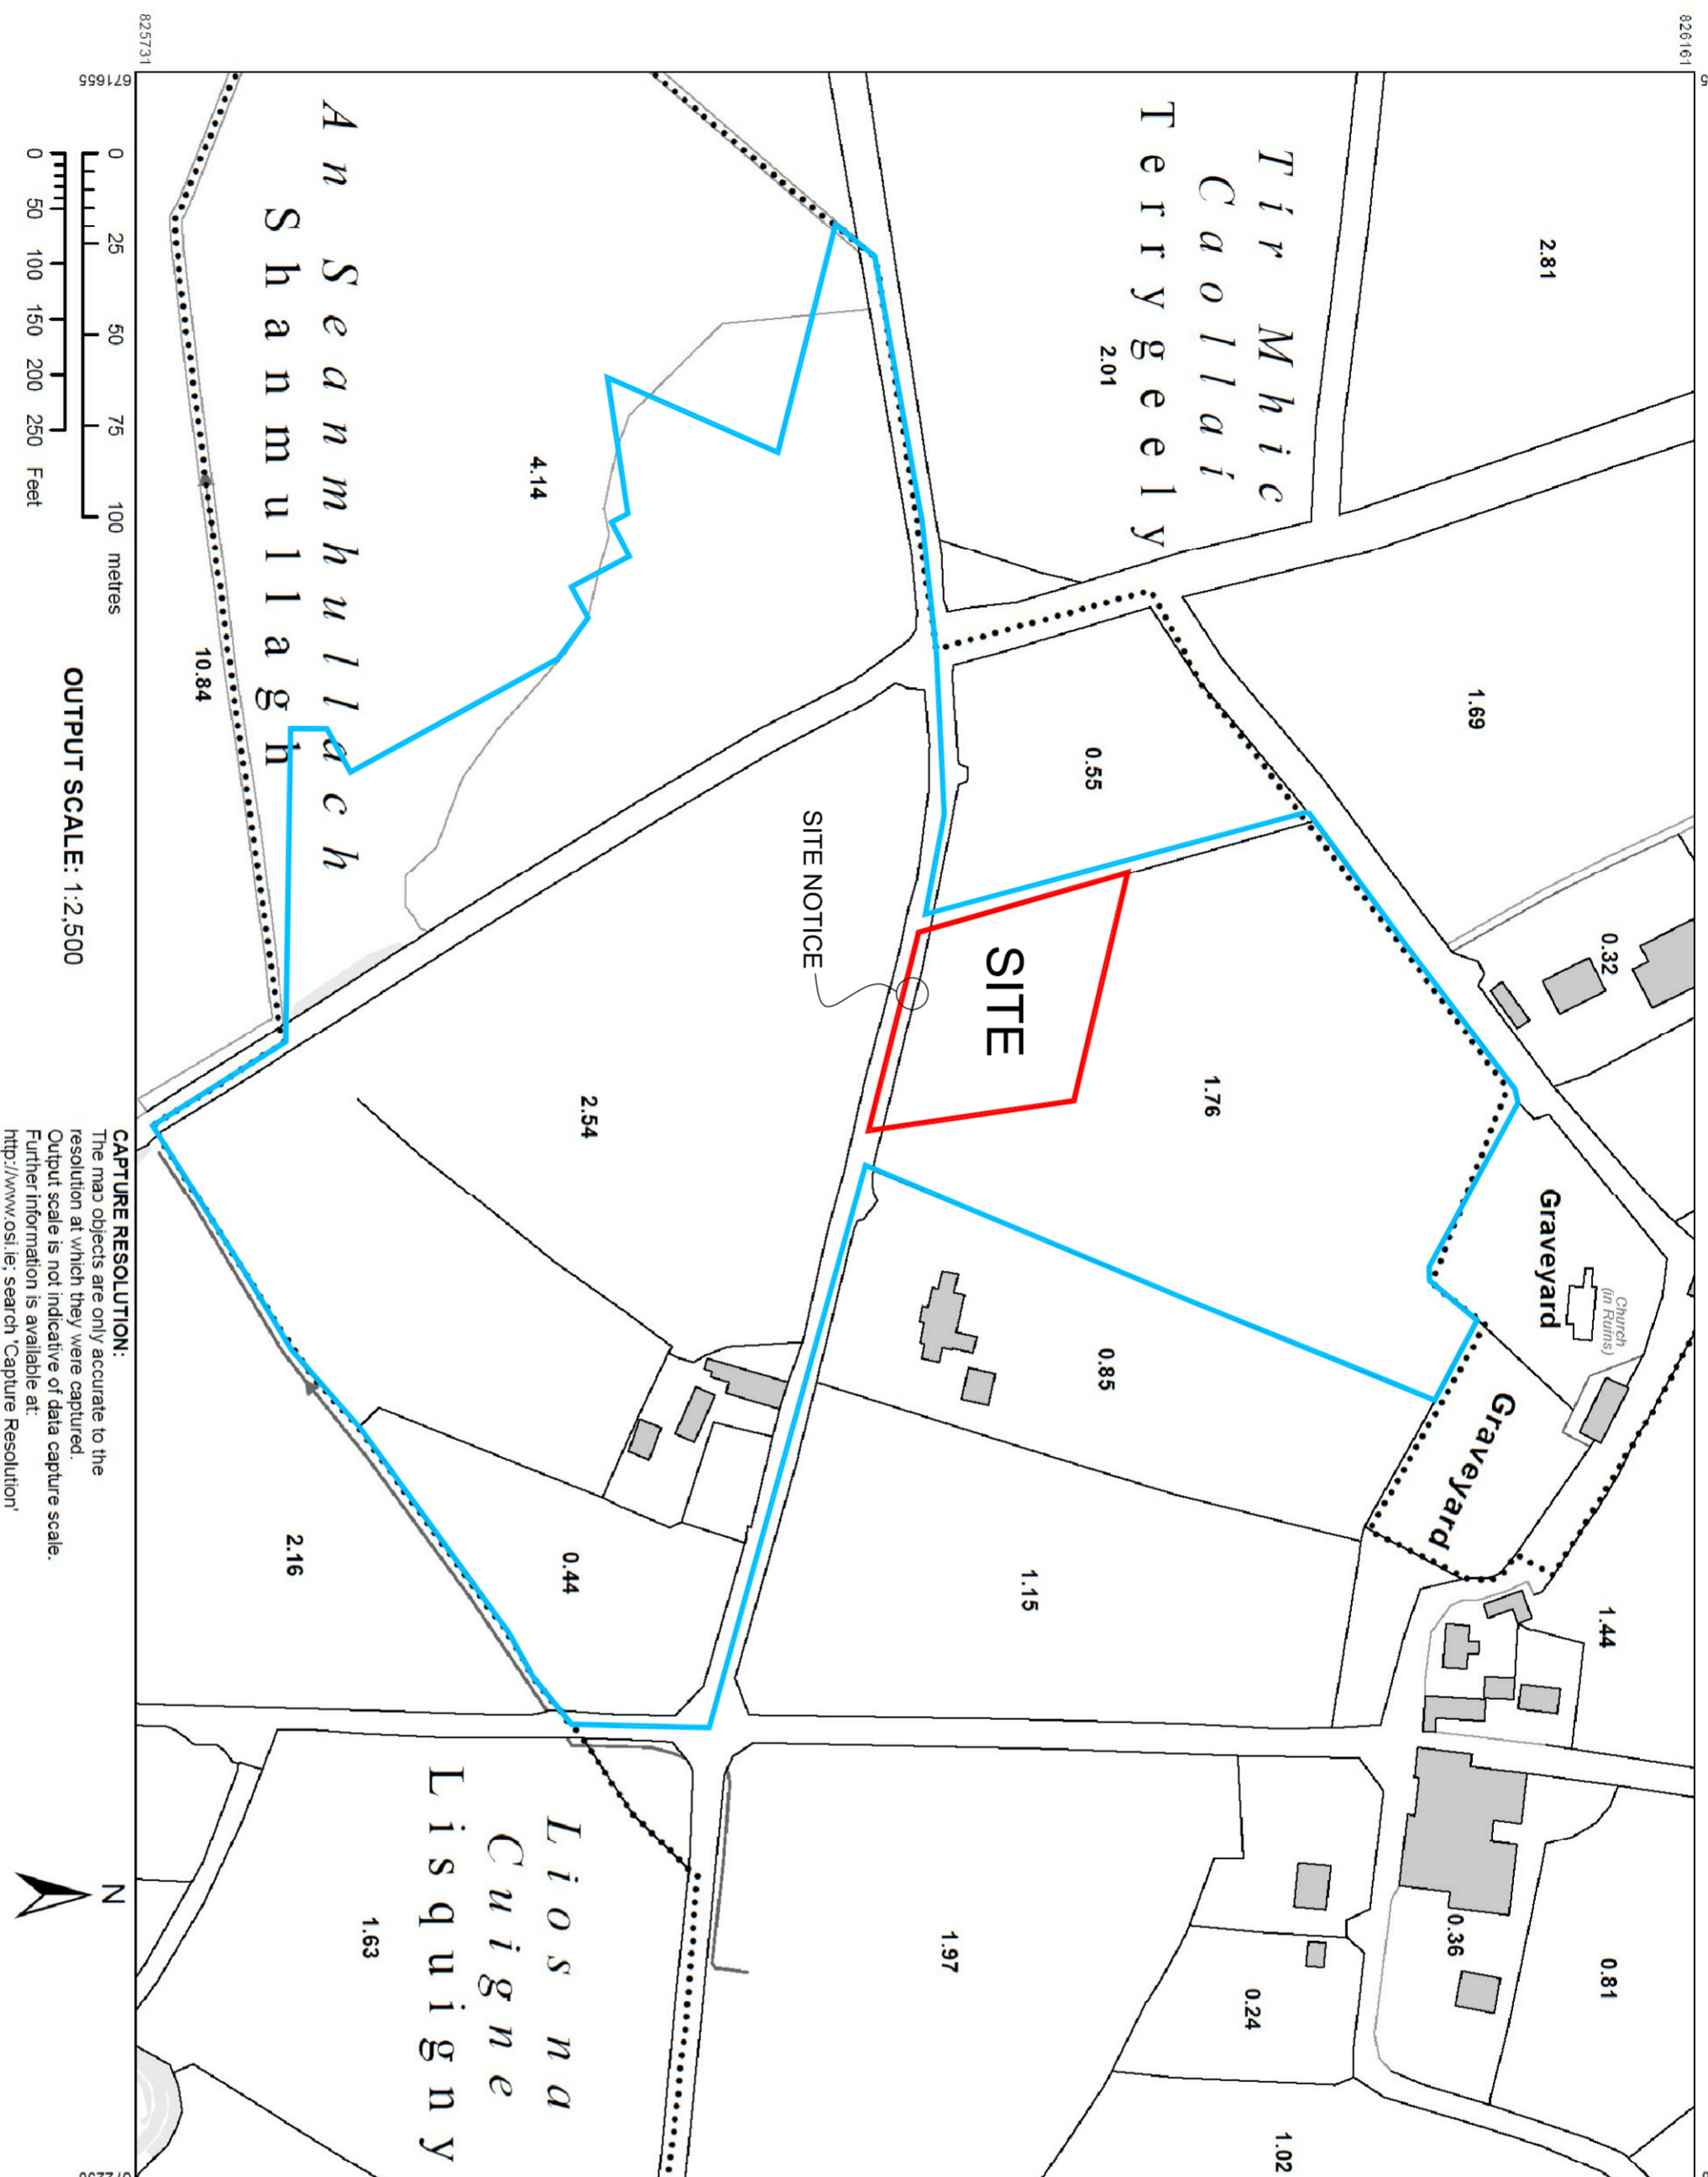

Site Location Map

SCALE 1:2500

PLANNING DRAWING ONLY



National Mapping Agency

CENTRE COORDINATES:
ITM 671947,825946

PUBLISHED: 03/08/2022 **ORDER NO.:** 50283643_1

MAP SERIES: 1:5,000 **MAP SHEETS:** 1218, 1219

COMPILED AND PUBLISHED BY:

Ordnance Survey Ireland,
Phoenix Park,
Dublin 8,
Ireland.

Unauthorised reproduction
infringes Ordnance Survey Ireland
and Government of Ireland
copyright

All rights reserved.
No part of this publication may
be copied, reproduced
or transmitted in any form
or by any means without the prior
written permission of
the copyright owners.

The representation on this map
of a road, track or footpath
is not evidence of the existence
of a right of way.

Ordnance Survey maps
never show legal property
boundaries, nor do they
show ownership of
physical features.

© Suirbhreacht Ordánais Éireann,
2022
© Ordnance Survey Ireland, 2022
www.osi.ie/copyright


LEGEND:
<http://www.osi.ie>
search 'Large Scale Legend'

SITE BOUNDARIES OUTLINED IN RED

LAND IN FAMILY OWNERSHIP IN BLUE

TOTAL Area of Site =
3,101 sq.m.
or 0.766 Acres
or 0.3101 Ha

IT SHOULD BE NOTED THAT THIS IS A PLANNING DRAWING ONLY AND IS THEREFORE LIMITED IN ITS CAPACITY TO CONVEY THE TOTAL INFORMATION, DETAILS AND SPECIFICATIONS NECESSARY TO COMPLETE THE WORKS. ANY WORK CARRIED OUT THAT IS NOT COVERED HERE WILL BE THE RESPONSIBILITY OF THE PERSONS CARRYING THEM OUT. IF ANY SITUATION ARISES WHICH WOULD CAUSE A CONTRAVENTION OF THE BUILDING REGULATIONS, THEN THE ENGINEER SHOULD BE CONSULTED. OTHERWISE, THE ENGINEER CANNOT BE HELD RESPONSIBLE. AS THESE DRAWINGS ARE PREPARED AS PLANNING DRAWINGS ONLY, THEN IT IS STRONGLY RECOMMENDED THAT THE ENGINEER BE CONSULTED FOR THE PREPARATION OF FULL WORKING DRAWINGS.

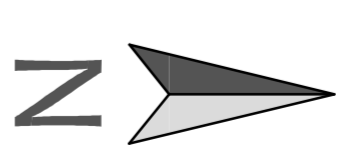

Project:
NEW DWELLING

Client:
Alex Moffett,
Corlea, Ballybay, Co. Monaghan


Location:
Shanmullagh, Braddox, Co. Monaghan

Drawing Title:
SITE LOCATION MAP

Drawing No.:
787 22 03

Scale:
1:2500 @ A3

Issued:
15th Dec. 22

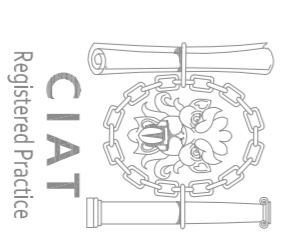

design - for home, farm & business

CORLEA, BALLYBAY, CO. MONAGHAN
info@moffettarchitectural.ie
T: 042 97 56912 M: 087 661 0834

THIS DRAWING IS COPYRIGHT OF MOFFETT ARCHITECTURAL & MUST NOT BE REPRODUCED WITHOUT WRITTEN PERMISSION.