




RECEIVED: 08/12/2025

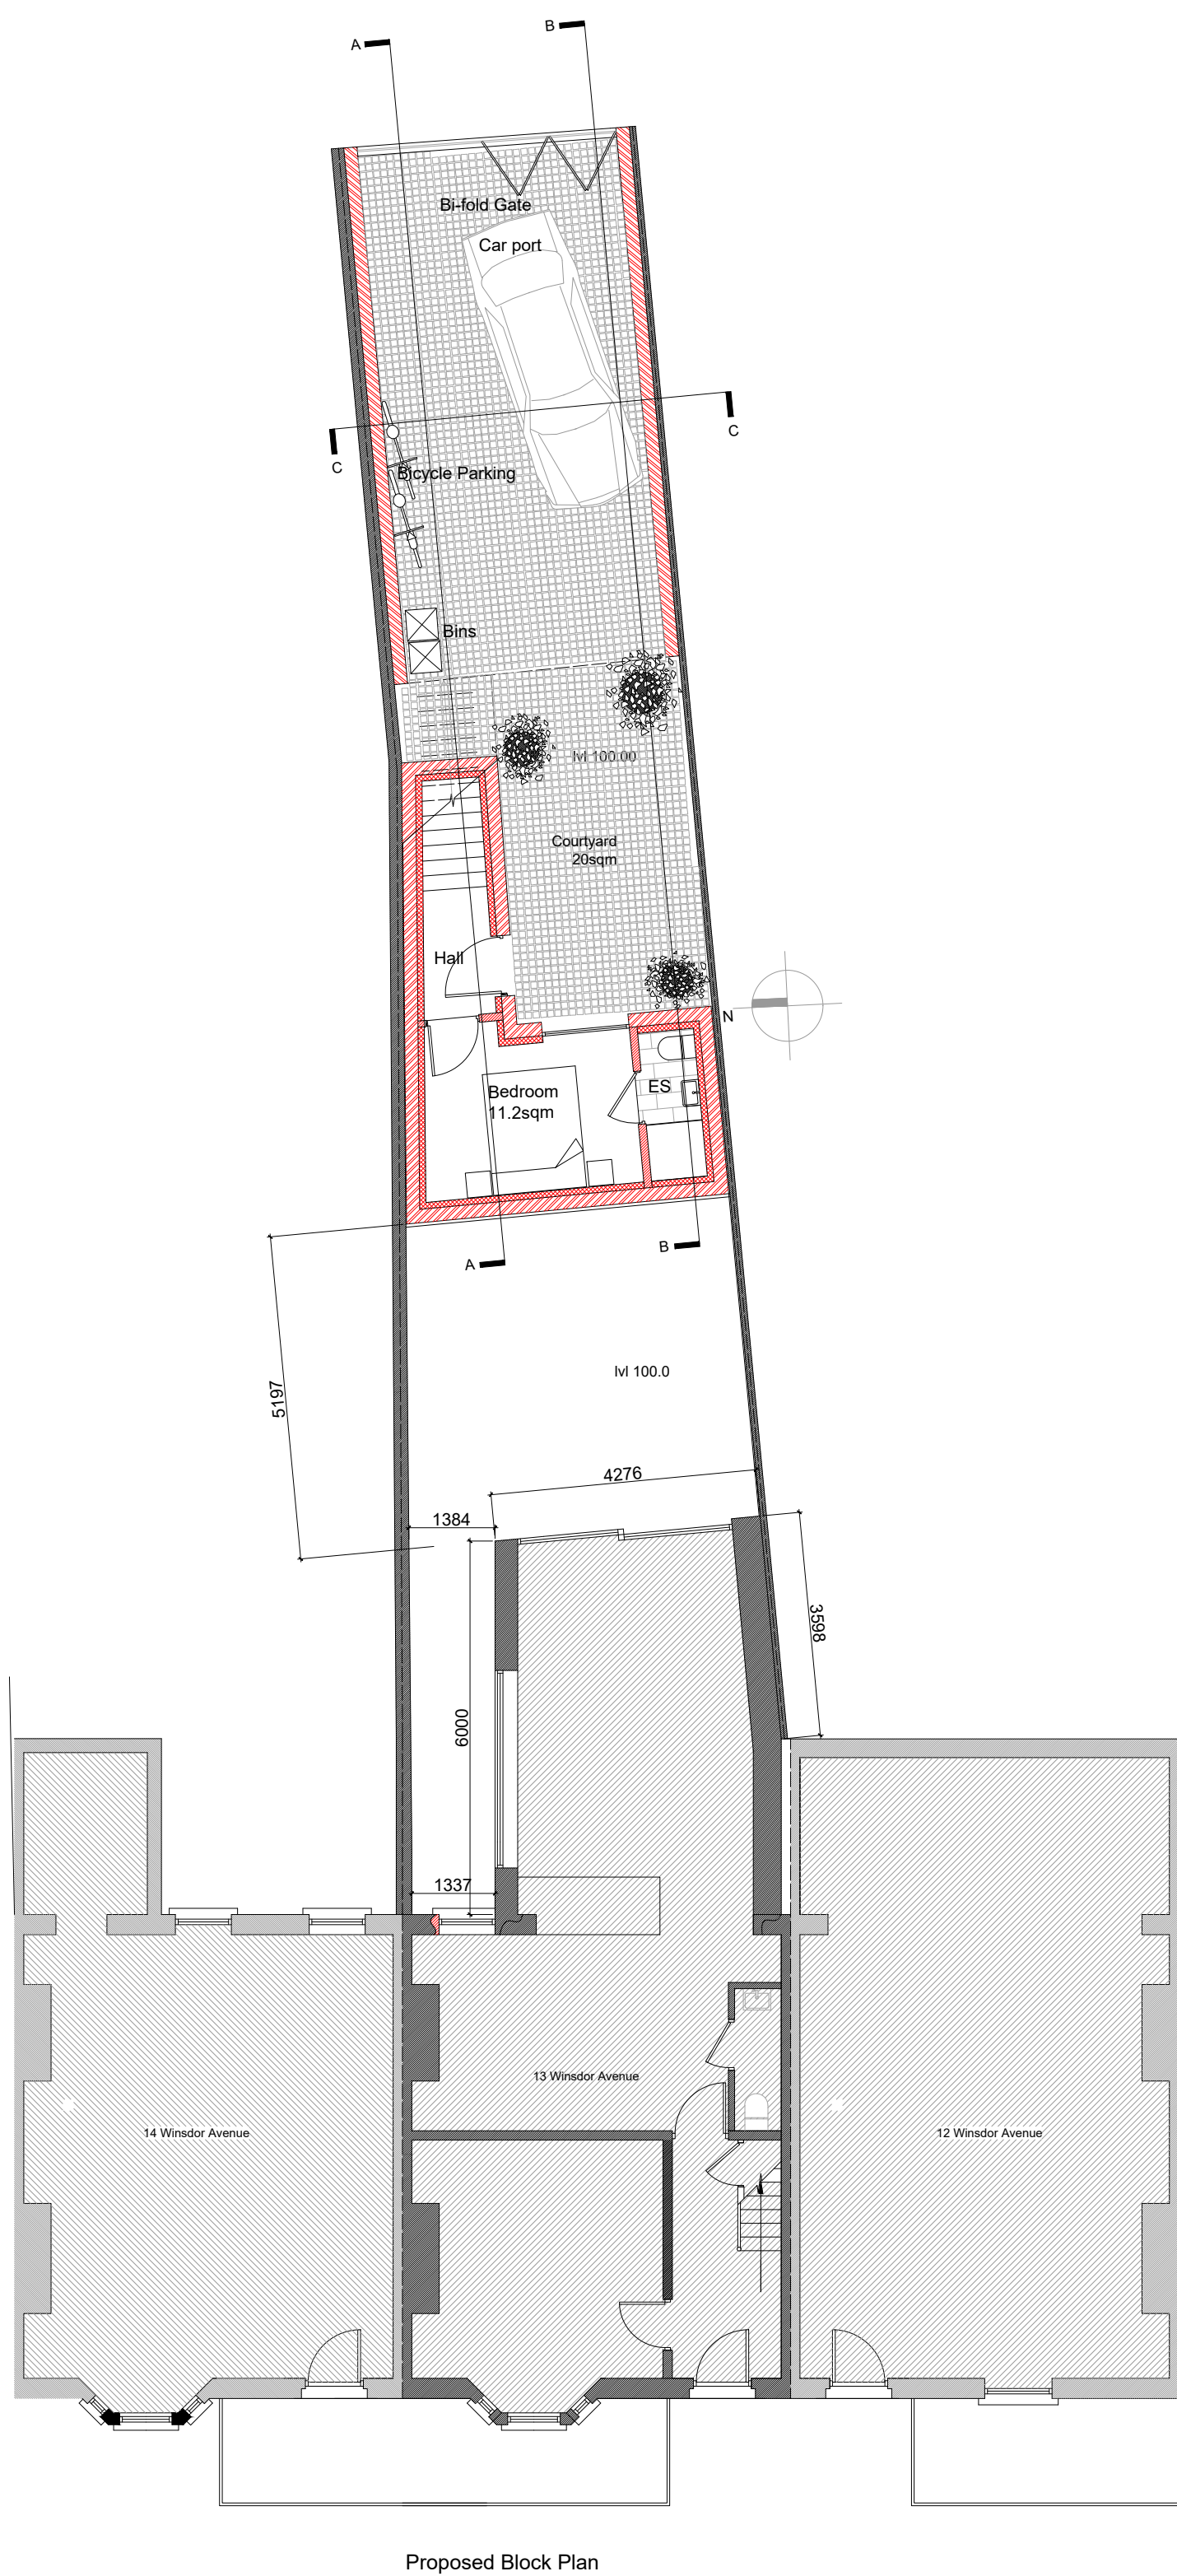


Proposed Block Plan

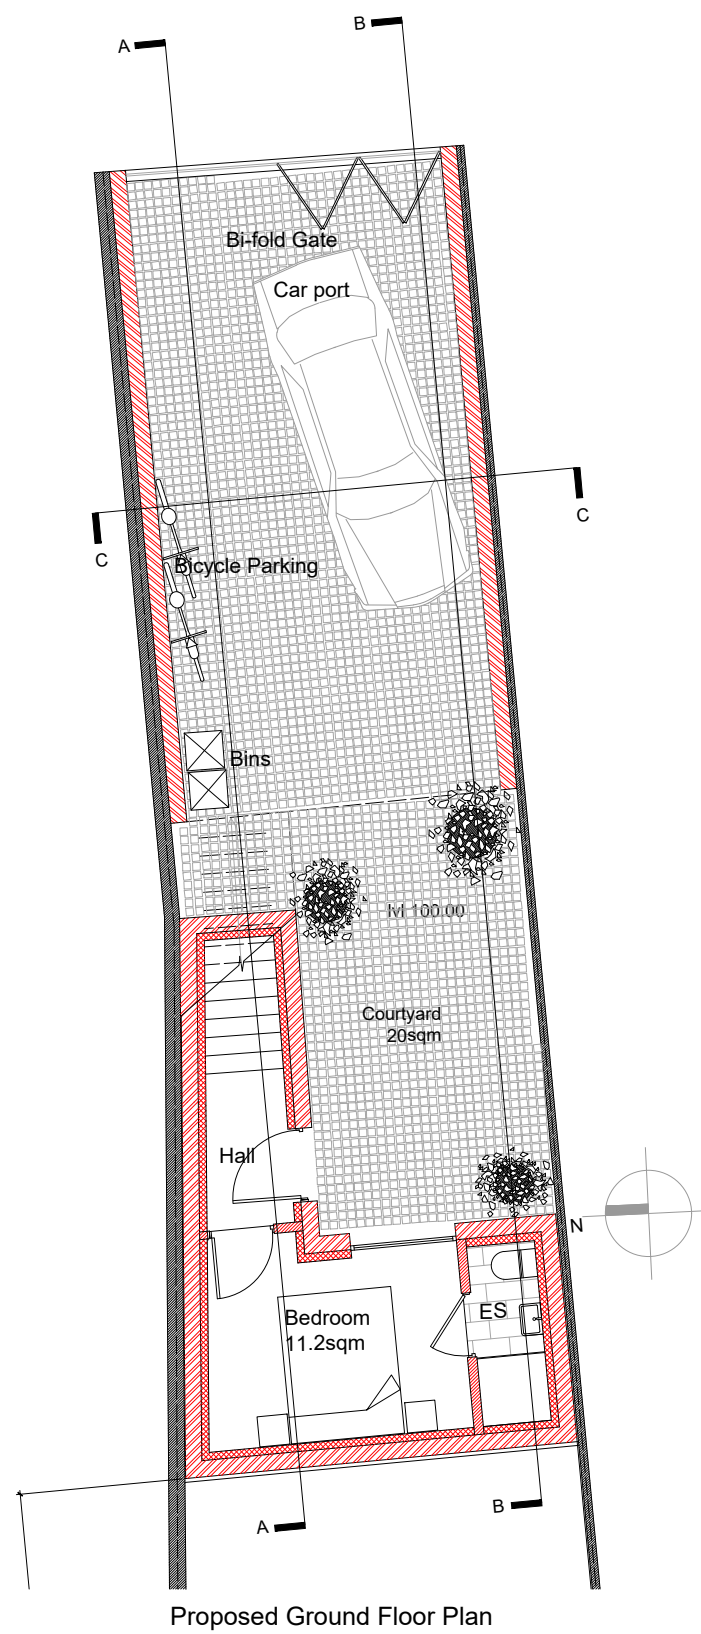


Proposed Ground Floor Plan

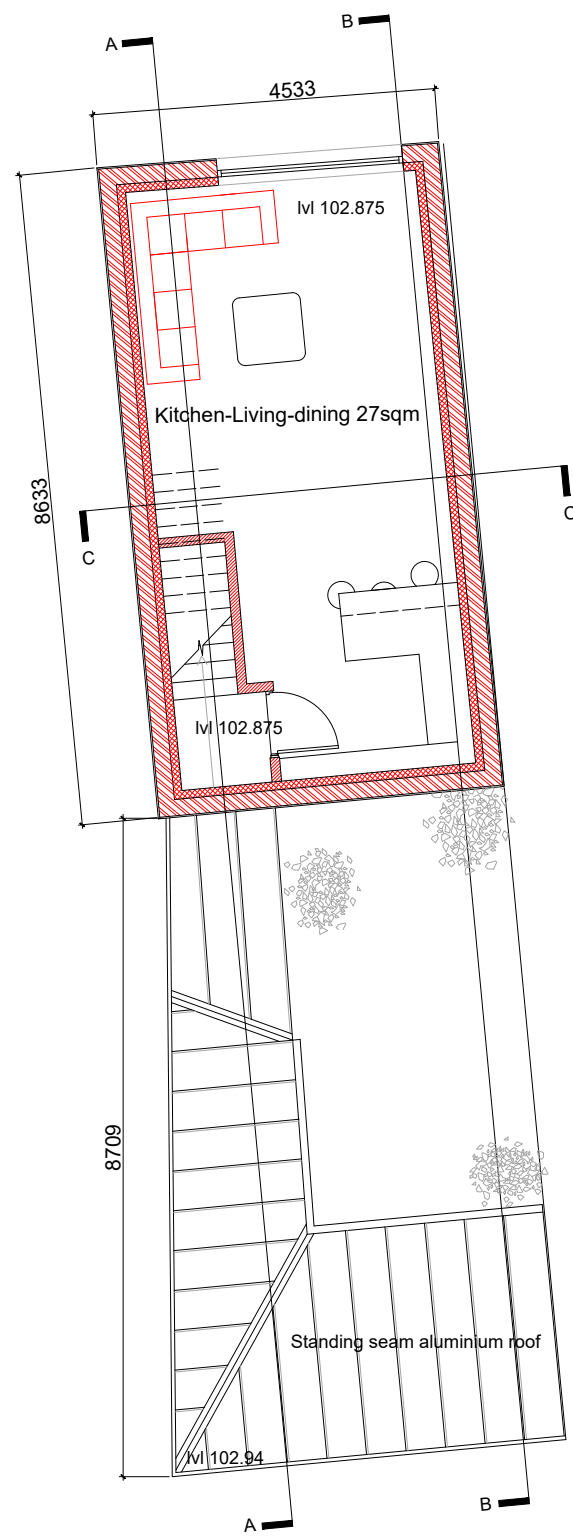

Proposed 1st floor Plan

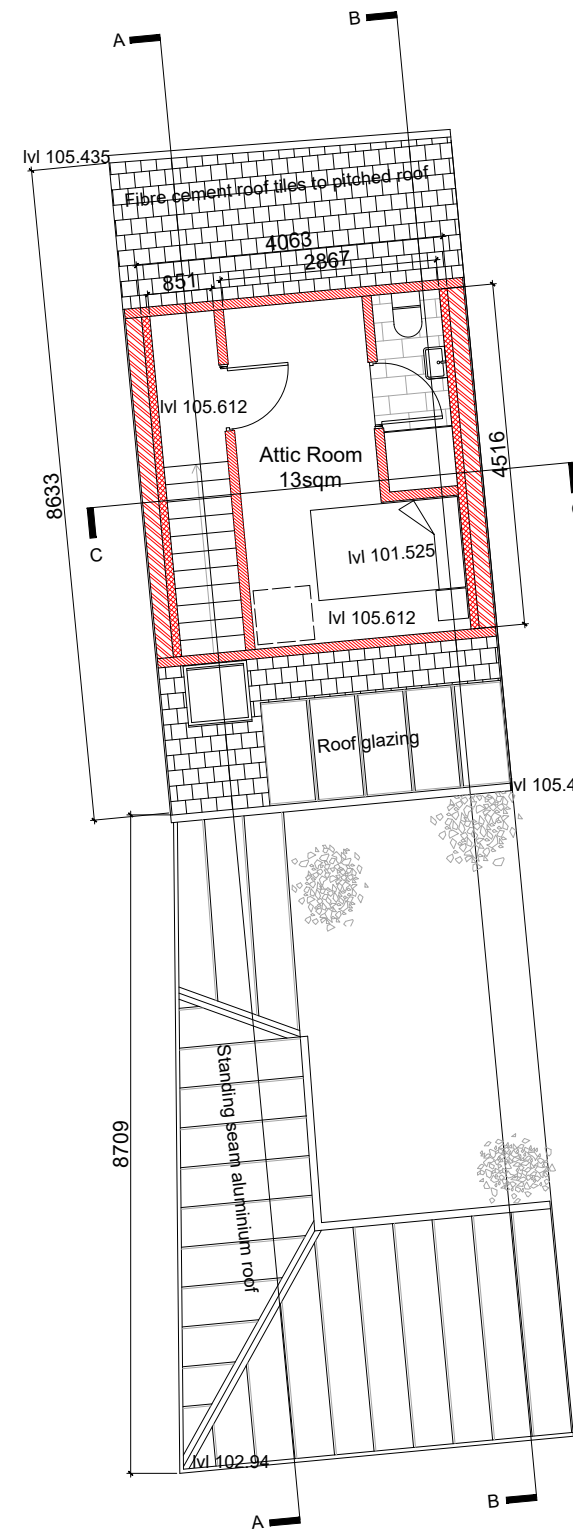

Proposed Second-floor Plan

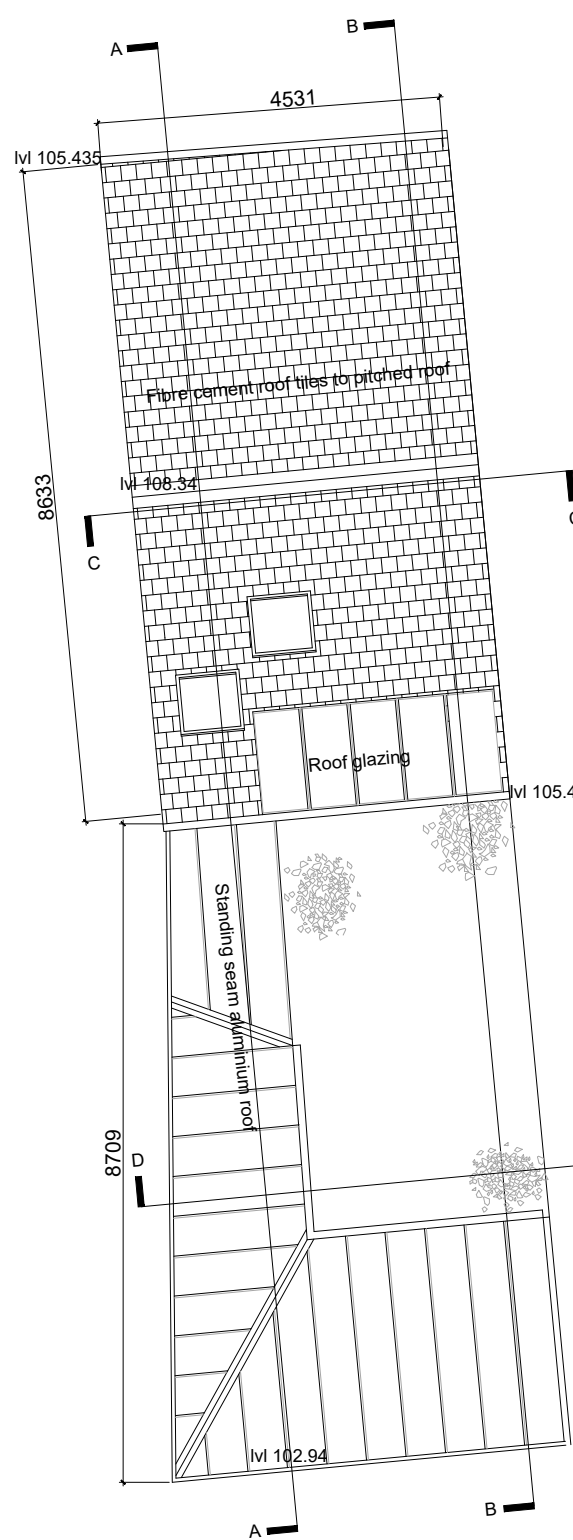

Proposed Roof Plan

Plans of Proposed Mews

Existing Development
New Development