




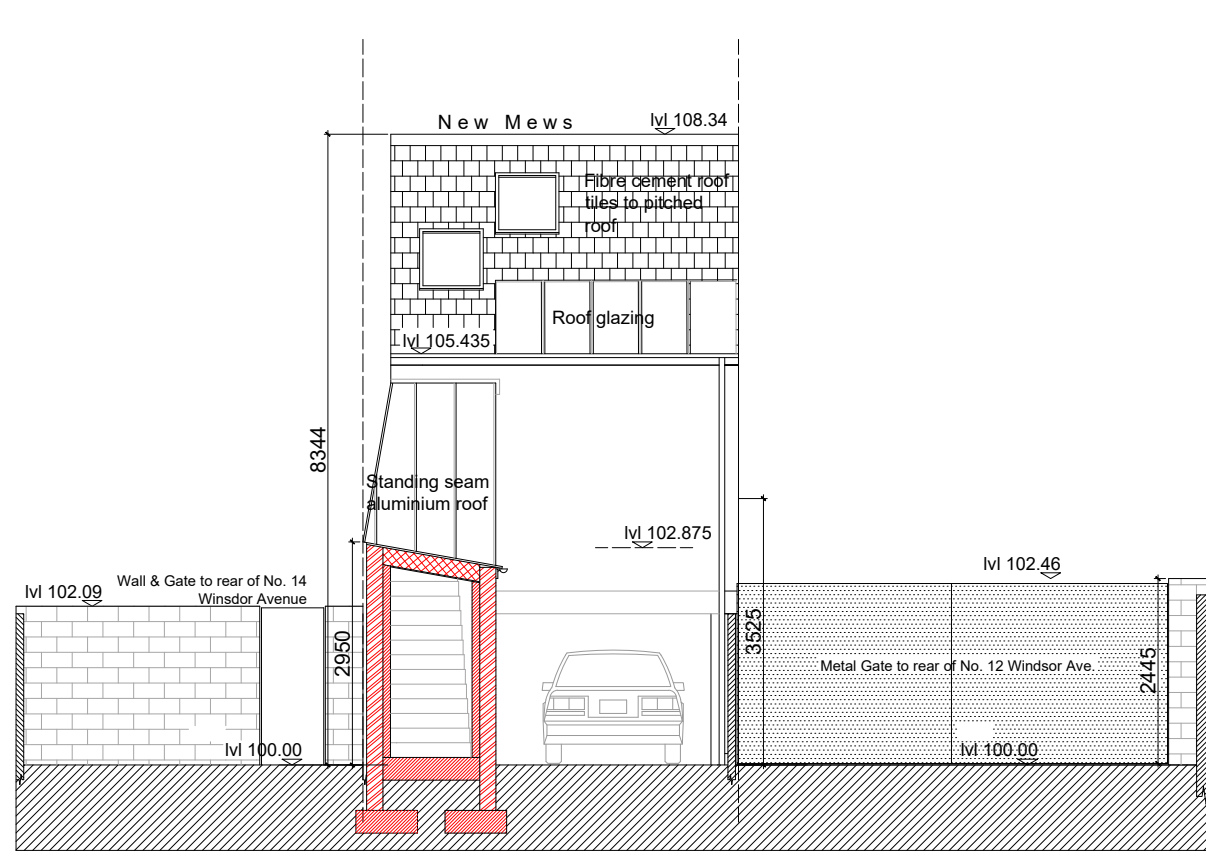


Section D-D of Mews showing west (rear) elevation

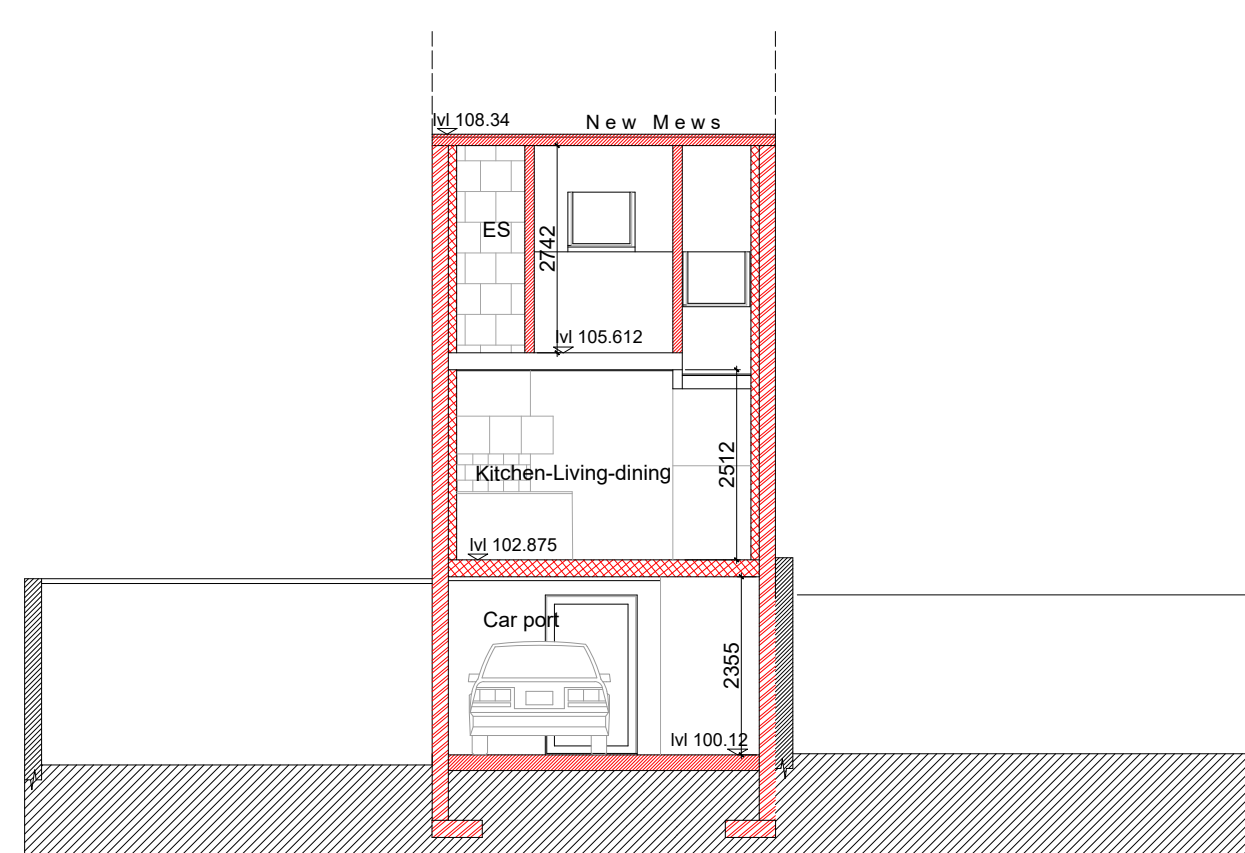

Section C-C of Mews

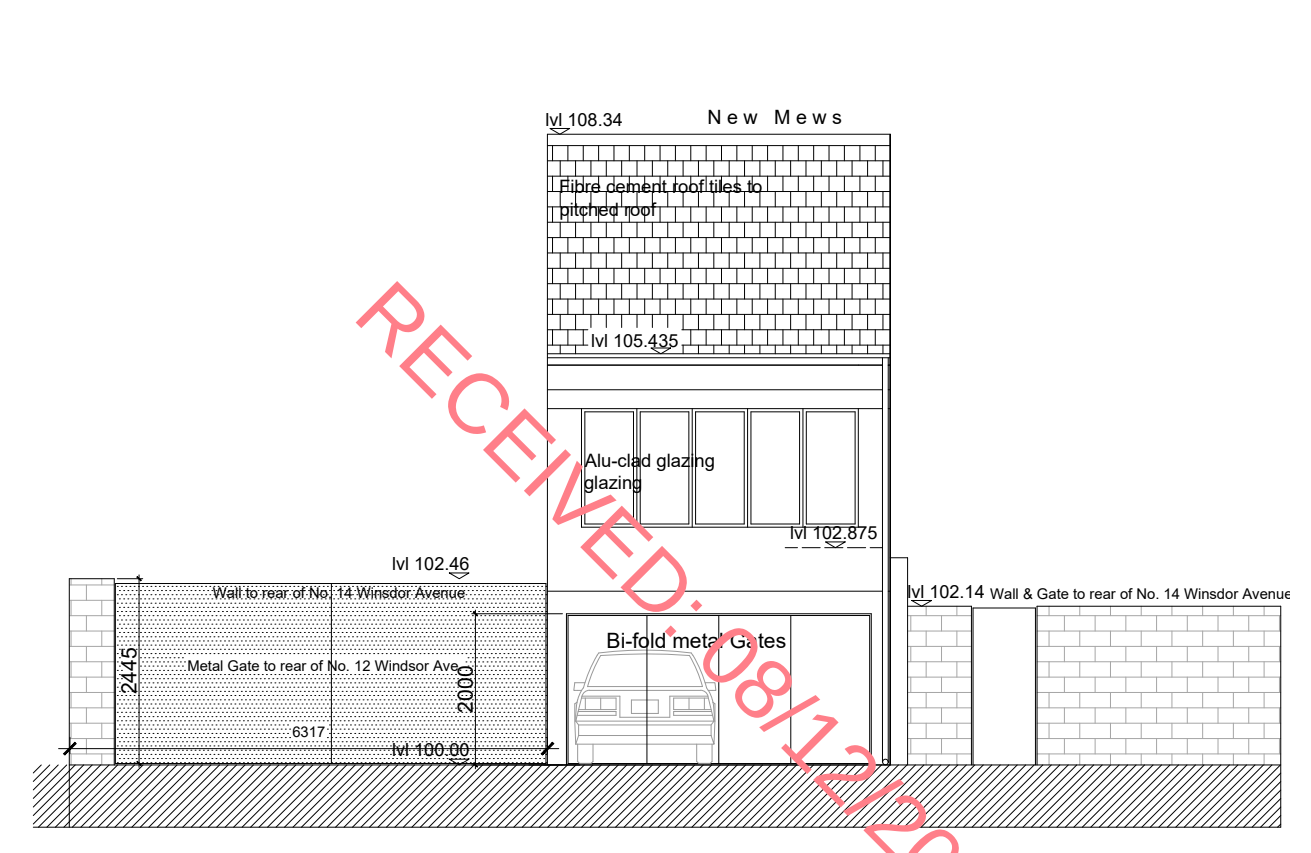


East (front) elevation

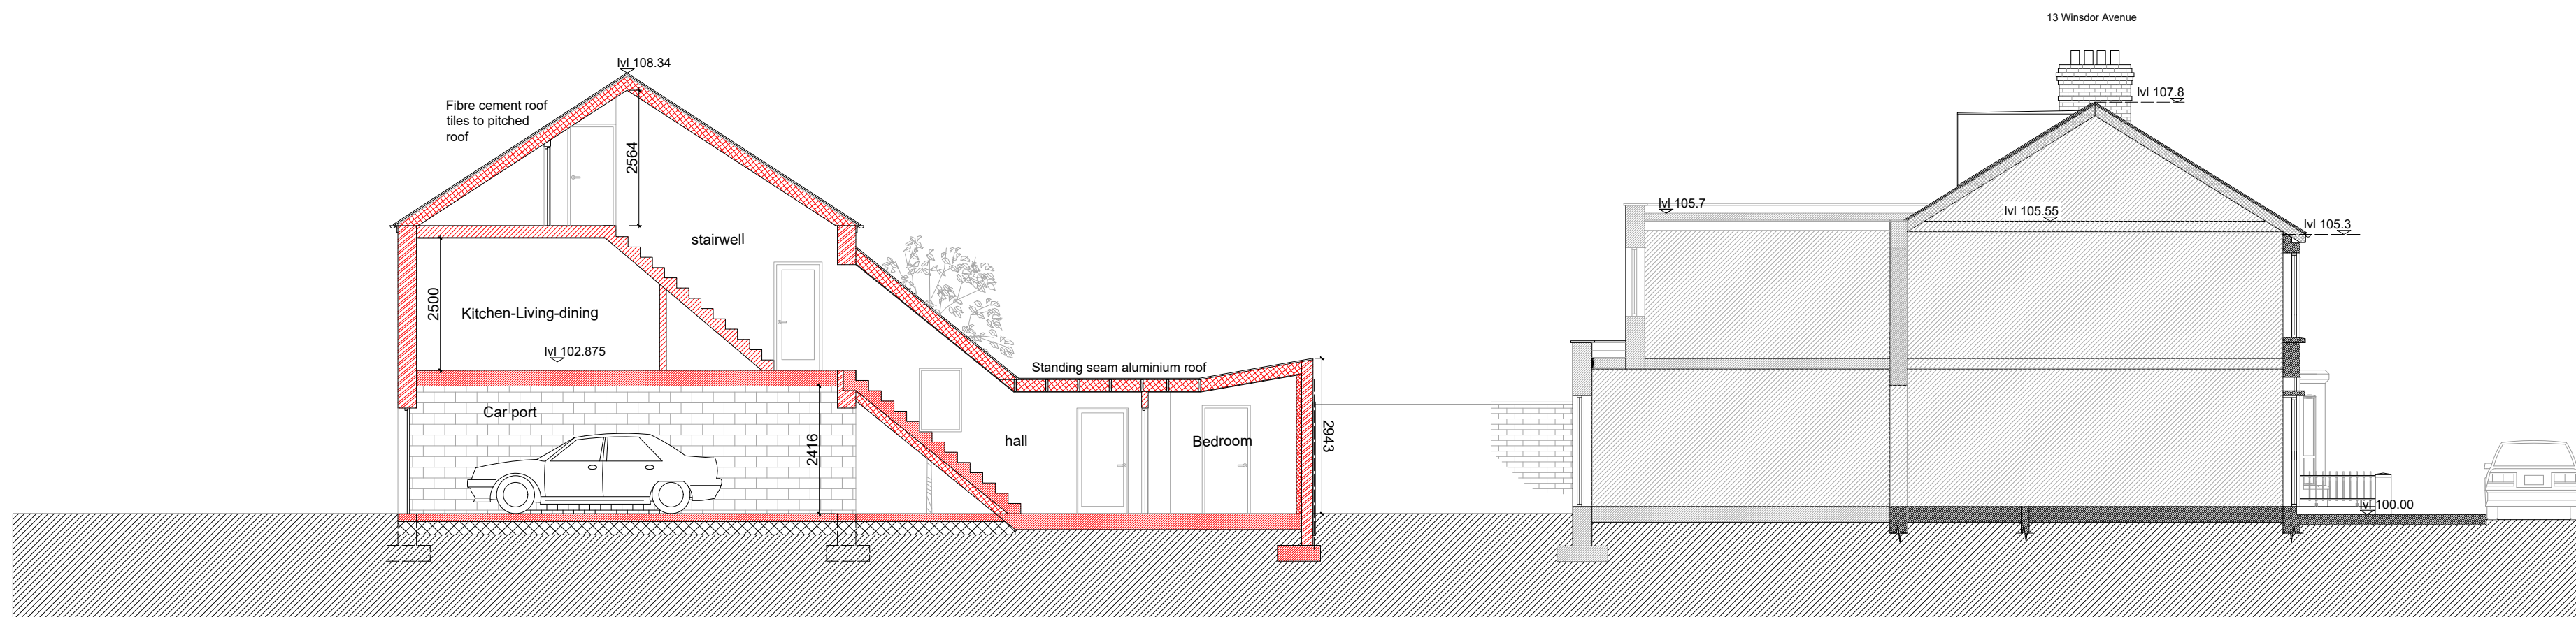

Section A-A of Mews

Existing Development

New Development

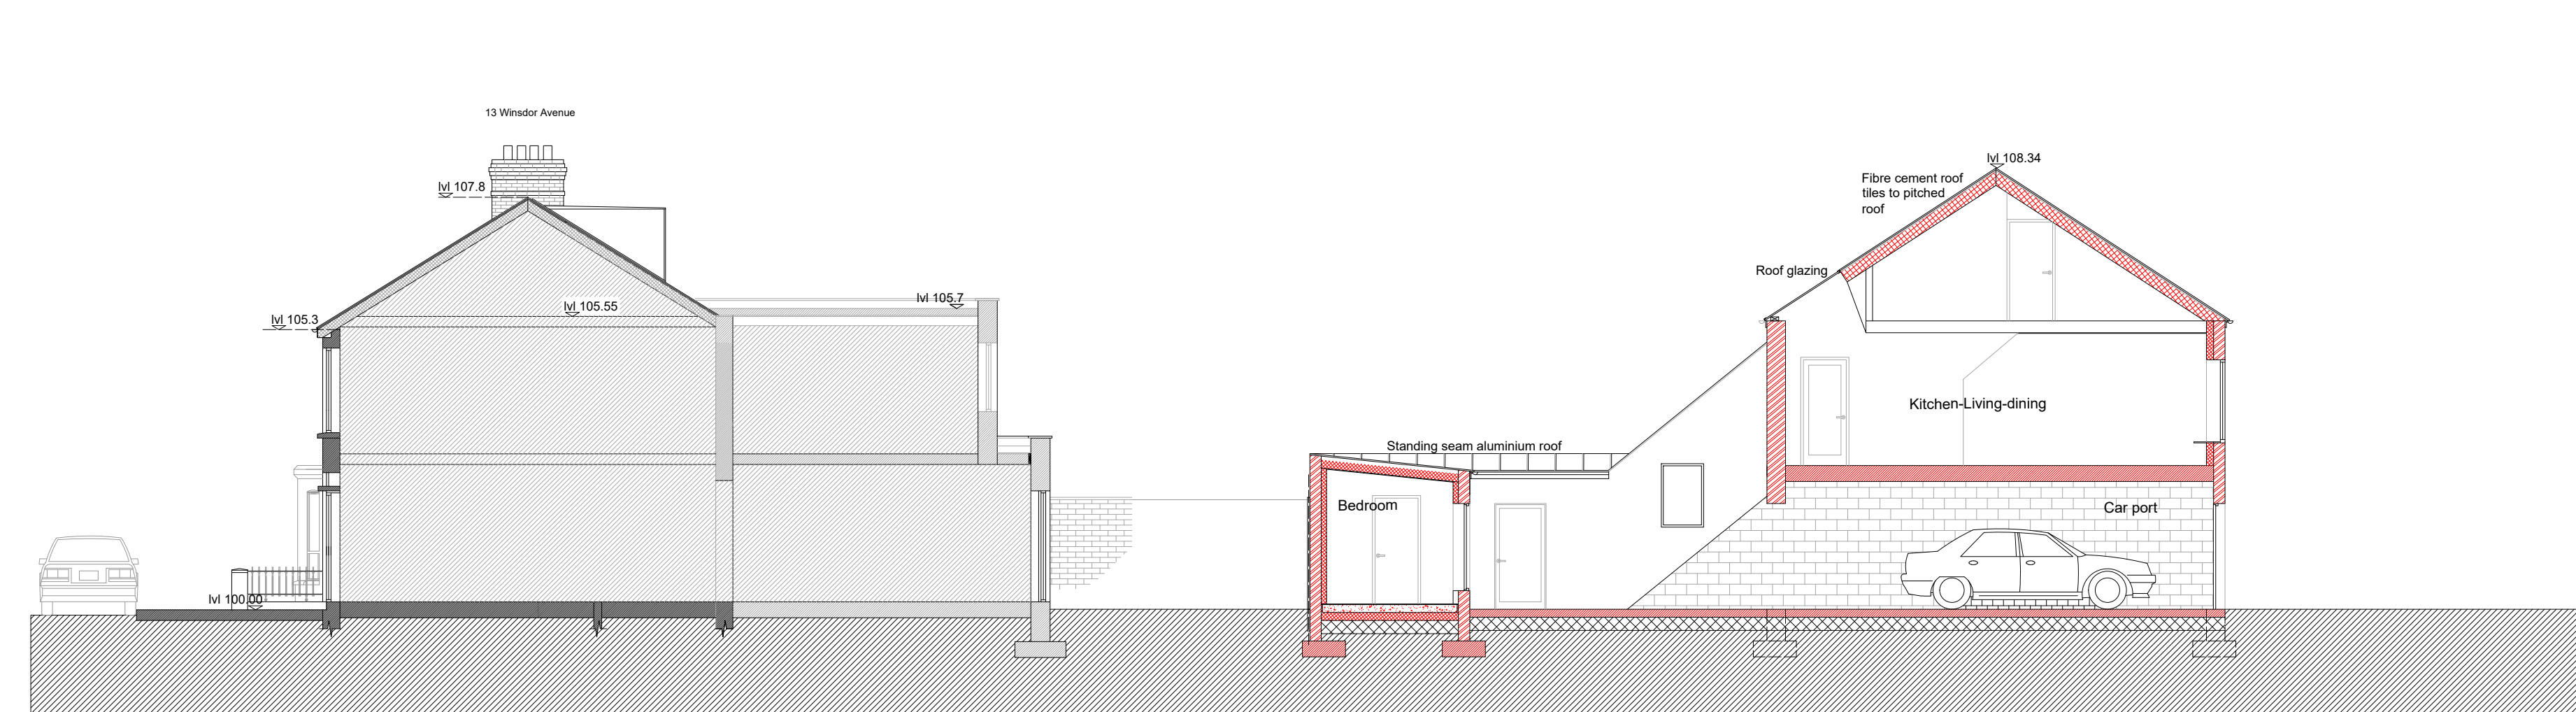

Section B-B of Mews

	PROJECT 122 Butterfield Avenue, Rathfriland, Dublin 14. Mob: 087 2802885 Email: efsarchitect@gmail.com	CLIENT Croydon Developments Ltd.	DRAWING Proposed Sections & Elevations	DATE 12/2025
	PROJECT Mews to rear of No. 13 Windsor Lane, Fairview, Dublin 3.	CLIENT Croydon Developments Ltd.	DRAWING Proposed Sections & Elevations	DATE 12/2025
	PROJECT Mews to rear of No. 13 Windsor Lane, Fairview, Dublin 3.	CLIENT Croydon Developments Ltd.	DRAWING Proposed Sections & Elevations	DATE 12/2025
	PROJECT Mews to rear of No. 13 Windsor Lane, Fairview, Dublin 3.	CLIENT Croydon Developments Ltd.	DRAWING Proposed Sections & Elevations	DATE 12/2025