


		84.387
No.17	No.16	82.707
Existing dwellings		77.427

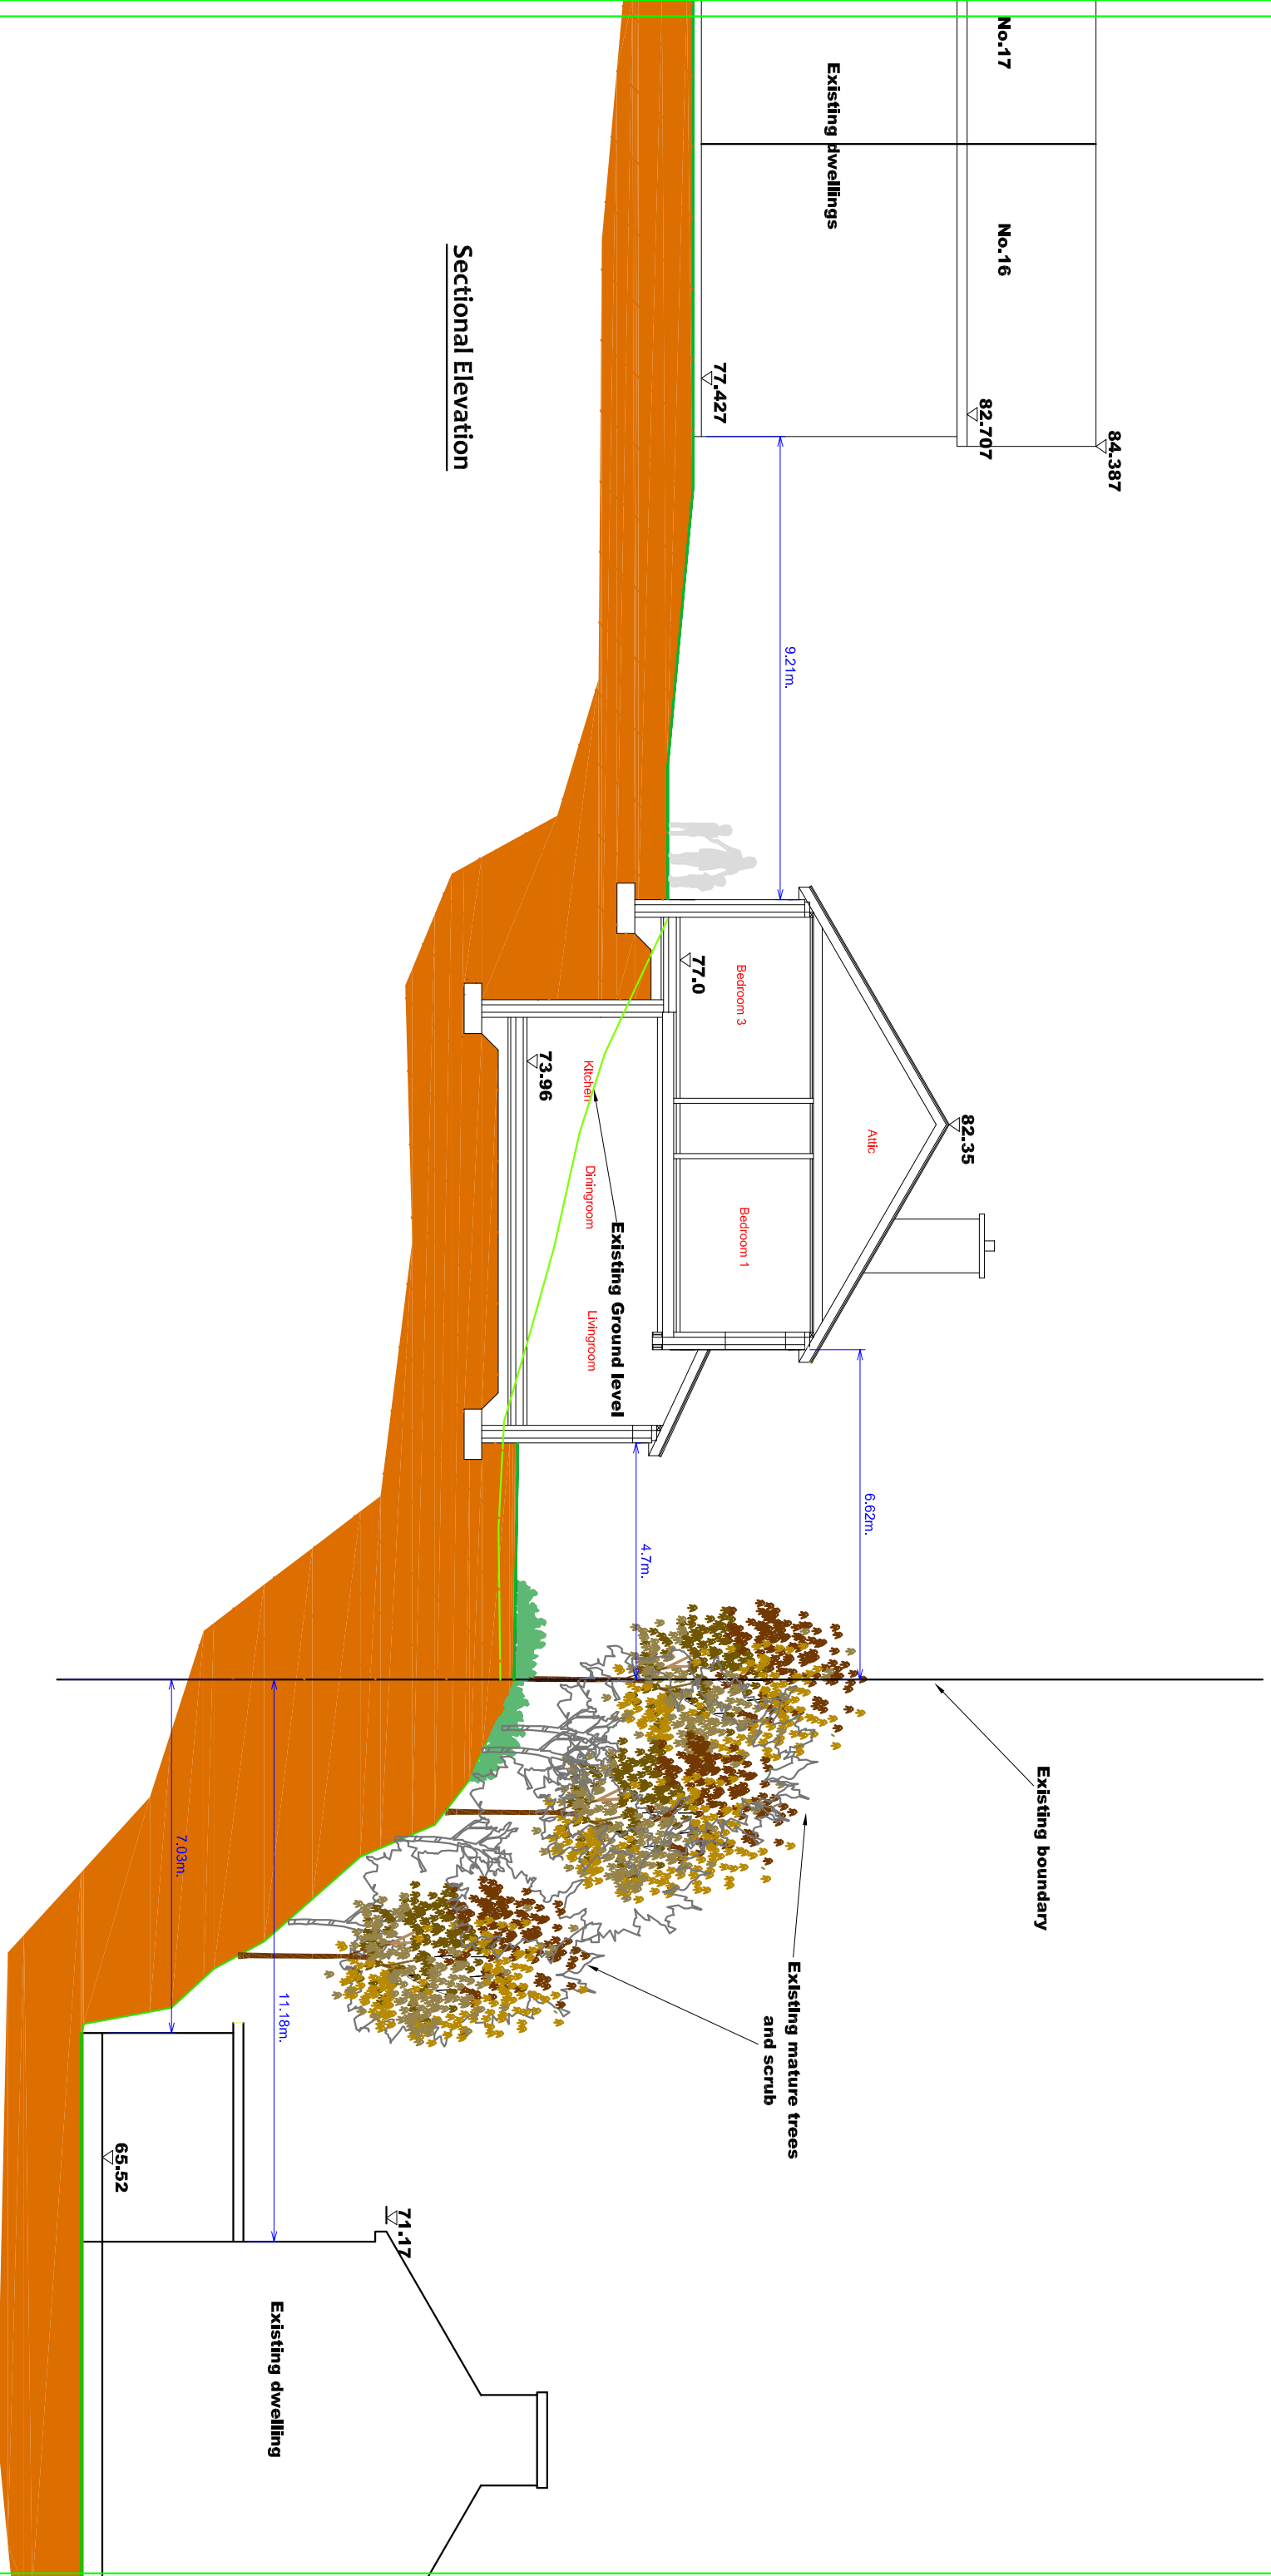

Sectional Elevation

- NOTES:**
1. This drawing is not to be scaled.
 2. Contractor to check all dimensions and conditions on site before commencing work.
 3. Engineer to be informed of any discrepancies before work proceeds.
 4. Large scale drawing take preference over similar drawings.
 5. This drawing is copyright and for identification purposes only.
 6. All materials and details used in construction, to comply with current Building Regulations.

ISSUE STATUS	REVISION	INITIALS	COMMENTS
Issue no. Draft / Concept	1		
Pre-Planning Planning Application			Submitted for planning, May, 2015
Tender			
Fire Certificate			
Construction			
As built			
Compliance			

DENNIS HENNINGAN & Associates Ltd.

Client : Corey & Euan Gawn
 Project : Proposed Development @ Frankfield View, Old Youghal Rd., Cork
 Drawing : Sectional Elevation
 Date : 19/05/15
 Job. no. : 229-04-11
 Scale : 1:125