

For Sale by Private Treaty



**10 Springbank**

**Saggart, Co. Dublin**

**BER E1**

3 Bedroom Terrace  
c.80sq.m. / 861sq.ft.




**FINNEGAN**  
Menton

## Description:


Finnegan Menton presents 10 Springbank, Saggart a wonderful 3 bedroom mid terrace house extending to c.80 sq.m. / 861 sq.ft. with large front and rear garden.

This terraced house is in excellent condition and has a large driveway, south westerly facing rear gardens which is ideal for children. Big rear garden c.16.6 metres long by c.7.7 metres wide.

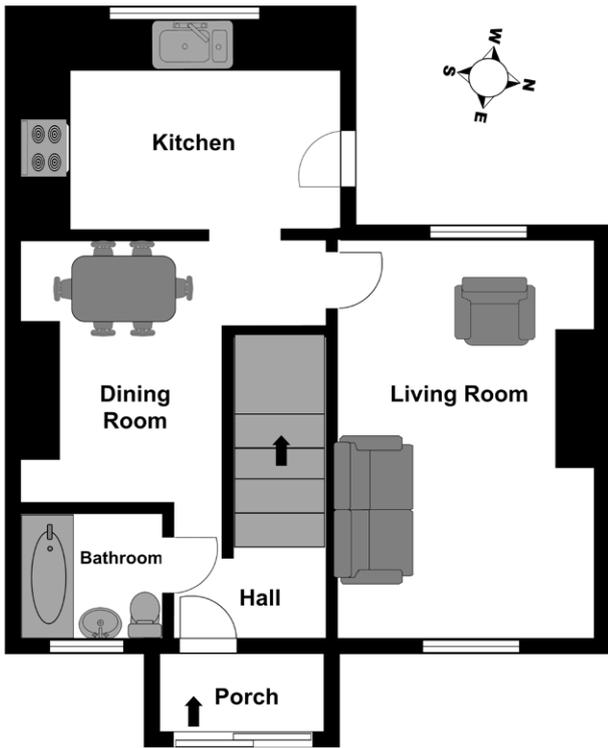

**Ground Floor**

*Not to scale  
for identification  
purposes only*

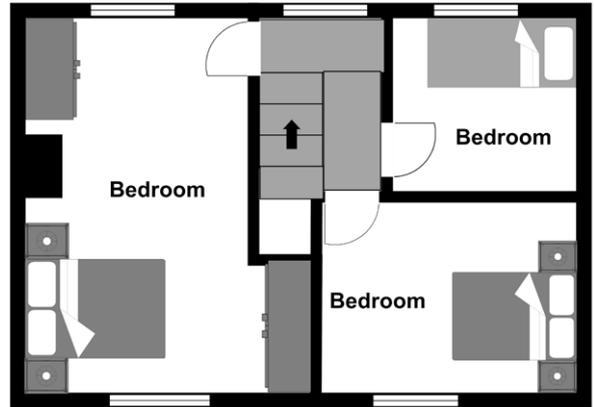

**First Floor**



## Location:

Located on the Mill Road in Saggart, just off the N7 (Avoca / Rathcoole Junction). Easy access to the M50 and Dublin City Centre with the recently upgraded Newlands Cross Flyover. The house is a 5 minute walk to Saggart Village.

Floor Area: c.80sq.m. / 861sq.ft.

Ground Floor

**Entrance Porch**

c.1.98m x 0.70m

Tiled floor.

**Entrance Hall**

c.1.79m x 1.76m

Tiled floor, alarm pad, smoke alarm.

**Living Room**

c.4.86m x 3.21m

Gas fire with pine surround, TV point, timber floors.

**Dining Room**

c.2.90m x 2.67m

Cast iron range, coving, recessed lighting, tile floor, built in larder unit under the stairs.

**Kitchen**

c.3.88m x 2.62m

Fitted kitchen units including all electrical appliances. Hotpoint stainless steel fridge freezer, Beko dishwasher, Hotpoint washing machine, Belling double oven and 5 ring hob, Sharp microwave, coving, backdoor entrance.

**Utility Room**

c.3.05m x 1.96m - not included in overall size

Ideal gas boiler, tiled floor.

**Bathroom**

c.1.78m x 1.67m

White suite comprising WC, whb, bath, Triton T90Z electric shower, chrome towel rail, complete wall and floor tiling, sink with vanity cabinet



First Floor

**Bedroom 1**

c.4.87m x 2.81m

Large double bedroom, two separate fitted wardrobes included, open cast iron fireplace, timber floor, windows to front and rear.

**Bedroom 2**

c.2.85m x 2.40m

Double bedroom currently in use as a nursery, timber floor.

**Bedroom 3**

c.3.87m x 2.36m


Double bedroom, hot press with immersion switch.


**Landing**

Carpeted, attic hatch, smoke alarm.

**Outside**

West facing rear garden, garage shed, utility room shed, side tunnel to rear for bins.

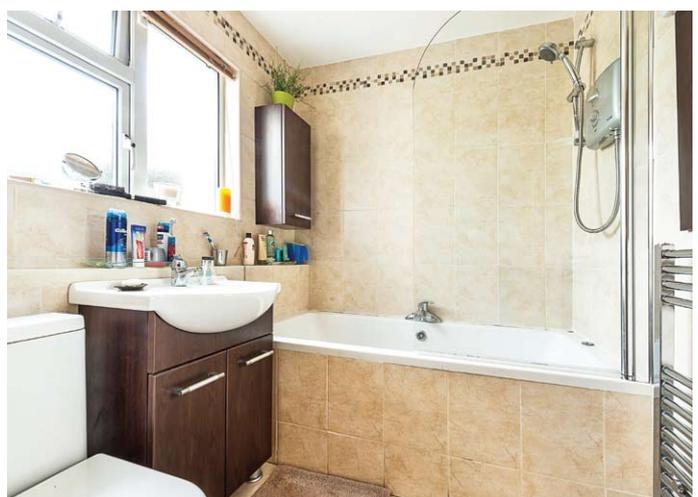

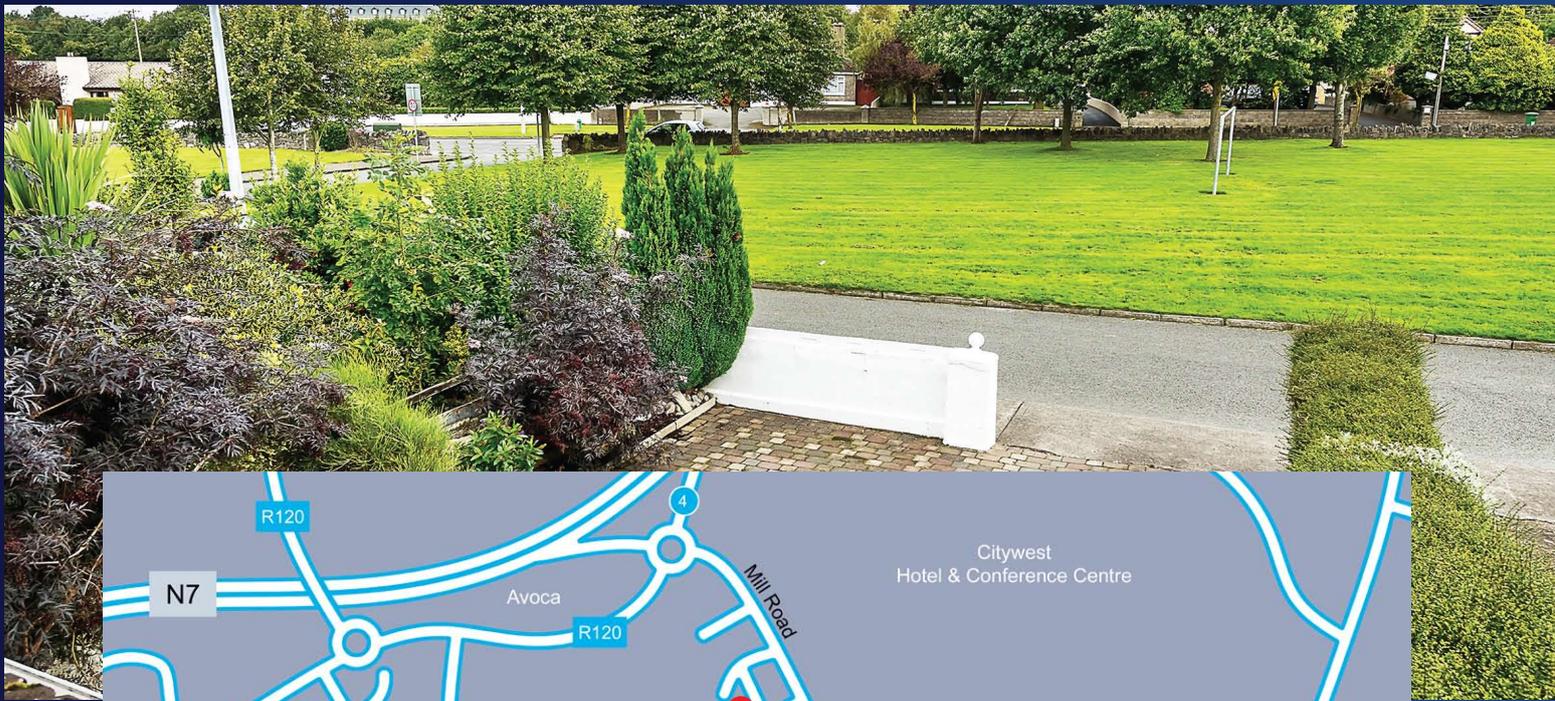

## Features:

- 3 double bedrooms
- South west facing rear garden
- Utility storage shed and garage shed
- Large front driveway
- Looks on to a large green area
- Excellent schools in the area
- Good transport links to the city
- Blinds, light fittings, lampshades and carpets included
- Side entrance gate and tunnel
- Fully alarmed
- All kitchen appliances included
- Excellent walk in condition
- Good schools, churches and shops on your doorstep
- Luas line stops at City West and Saggart
- Beside the fabulous Rathcoole Park which is maintained by South Dublin County Council to an excellent standard and includes a playground and rose garden.

## BER:

B.E.R.: E1 330.12kWh/m2/yr  
B.E.R. Number: 100292812

## Price:

On Application.

## Heating:

Gas fired central heating.

## Viewing:

By appointment only with sole agents Finnegan Menton  
Contact Glenn Burrell on 01 614 7900



17 Merrion Row, Dublin 2, Ireland | T + 353 (0) 1 614 7900 | WWW.FINNEGANMENTON.IE | Licence Number 001954

PARTICULARS TO BE NOTED: Finnegan Menton for themselves and for the vendors or lessors of this property whose agents they are give notice that: 1. In the event of any conflict between the particulars and the contract or conditions of sale, the contract or the conditions of the sale shall prevail. 2. All descriptions, dimensions references to conditions and any necessary permission for use and occupation and other details are given in good faith and are believed to be correct, but any intending purchasers or tenants should not rely on them as statements or representations of fact but must satisfy themselves by inspection or otherwise as to the correctness of each of them. 3. The particulars are set out as general guidance for the intending purchaser or lessor and do not constitute, nor constitute part of an offer or contracts. 4. No person in the employment of Finnegan Menton has any authority to make or give any representation or warranty whatever in relation to the property. Ordnance Survey Ireland Licence No. AU0000411. Subject to contract / contract denied. PSR Licence No. 001954. Brochure by www.evolutionvisuals.com