


WOODLAND

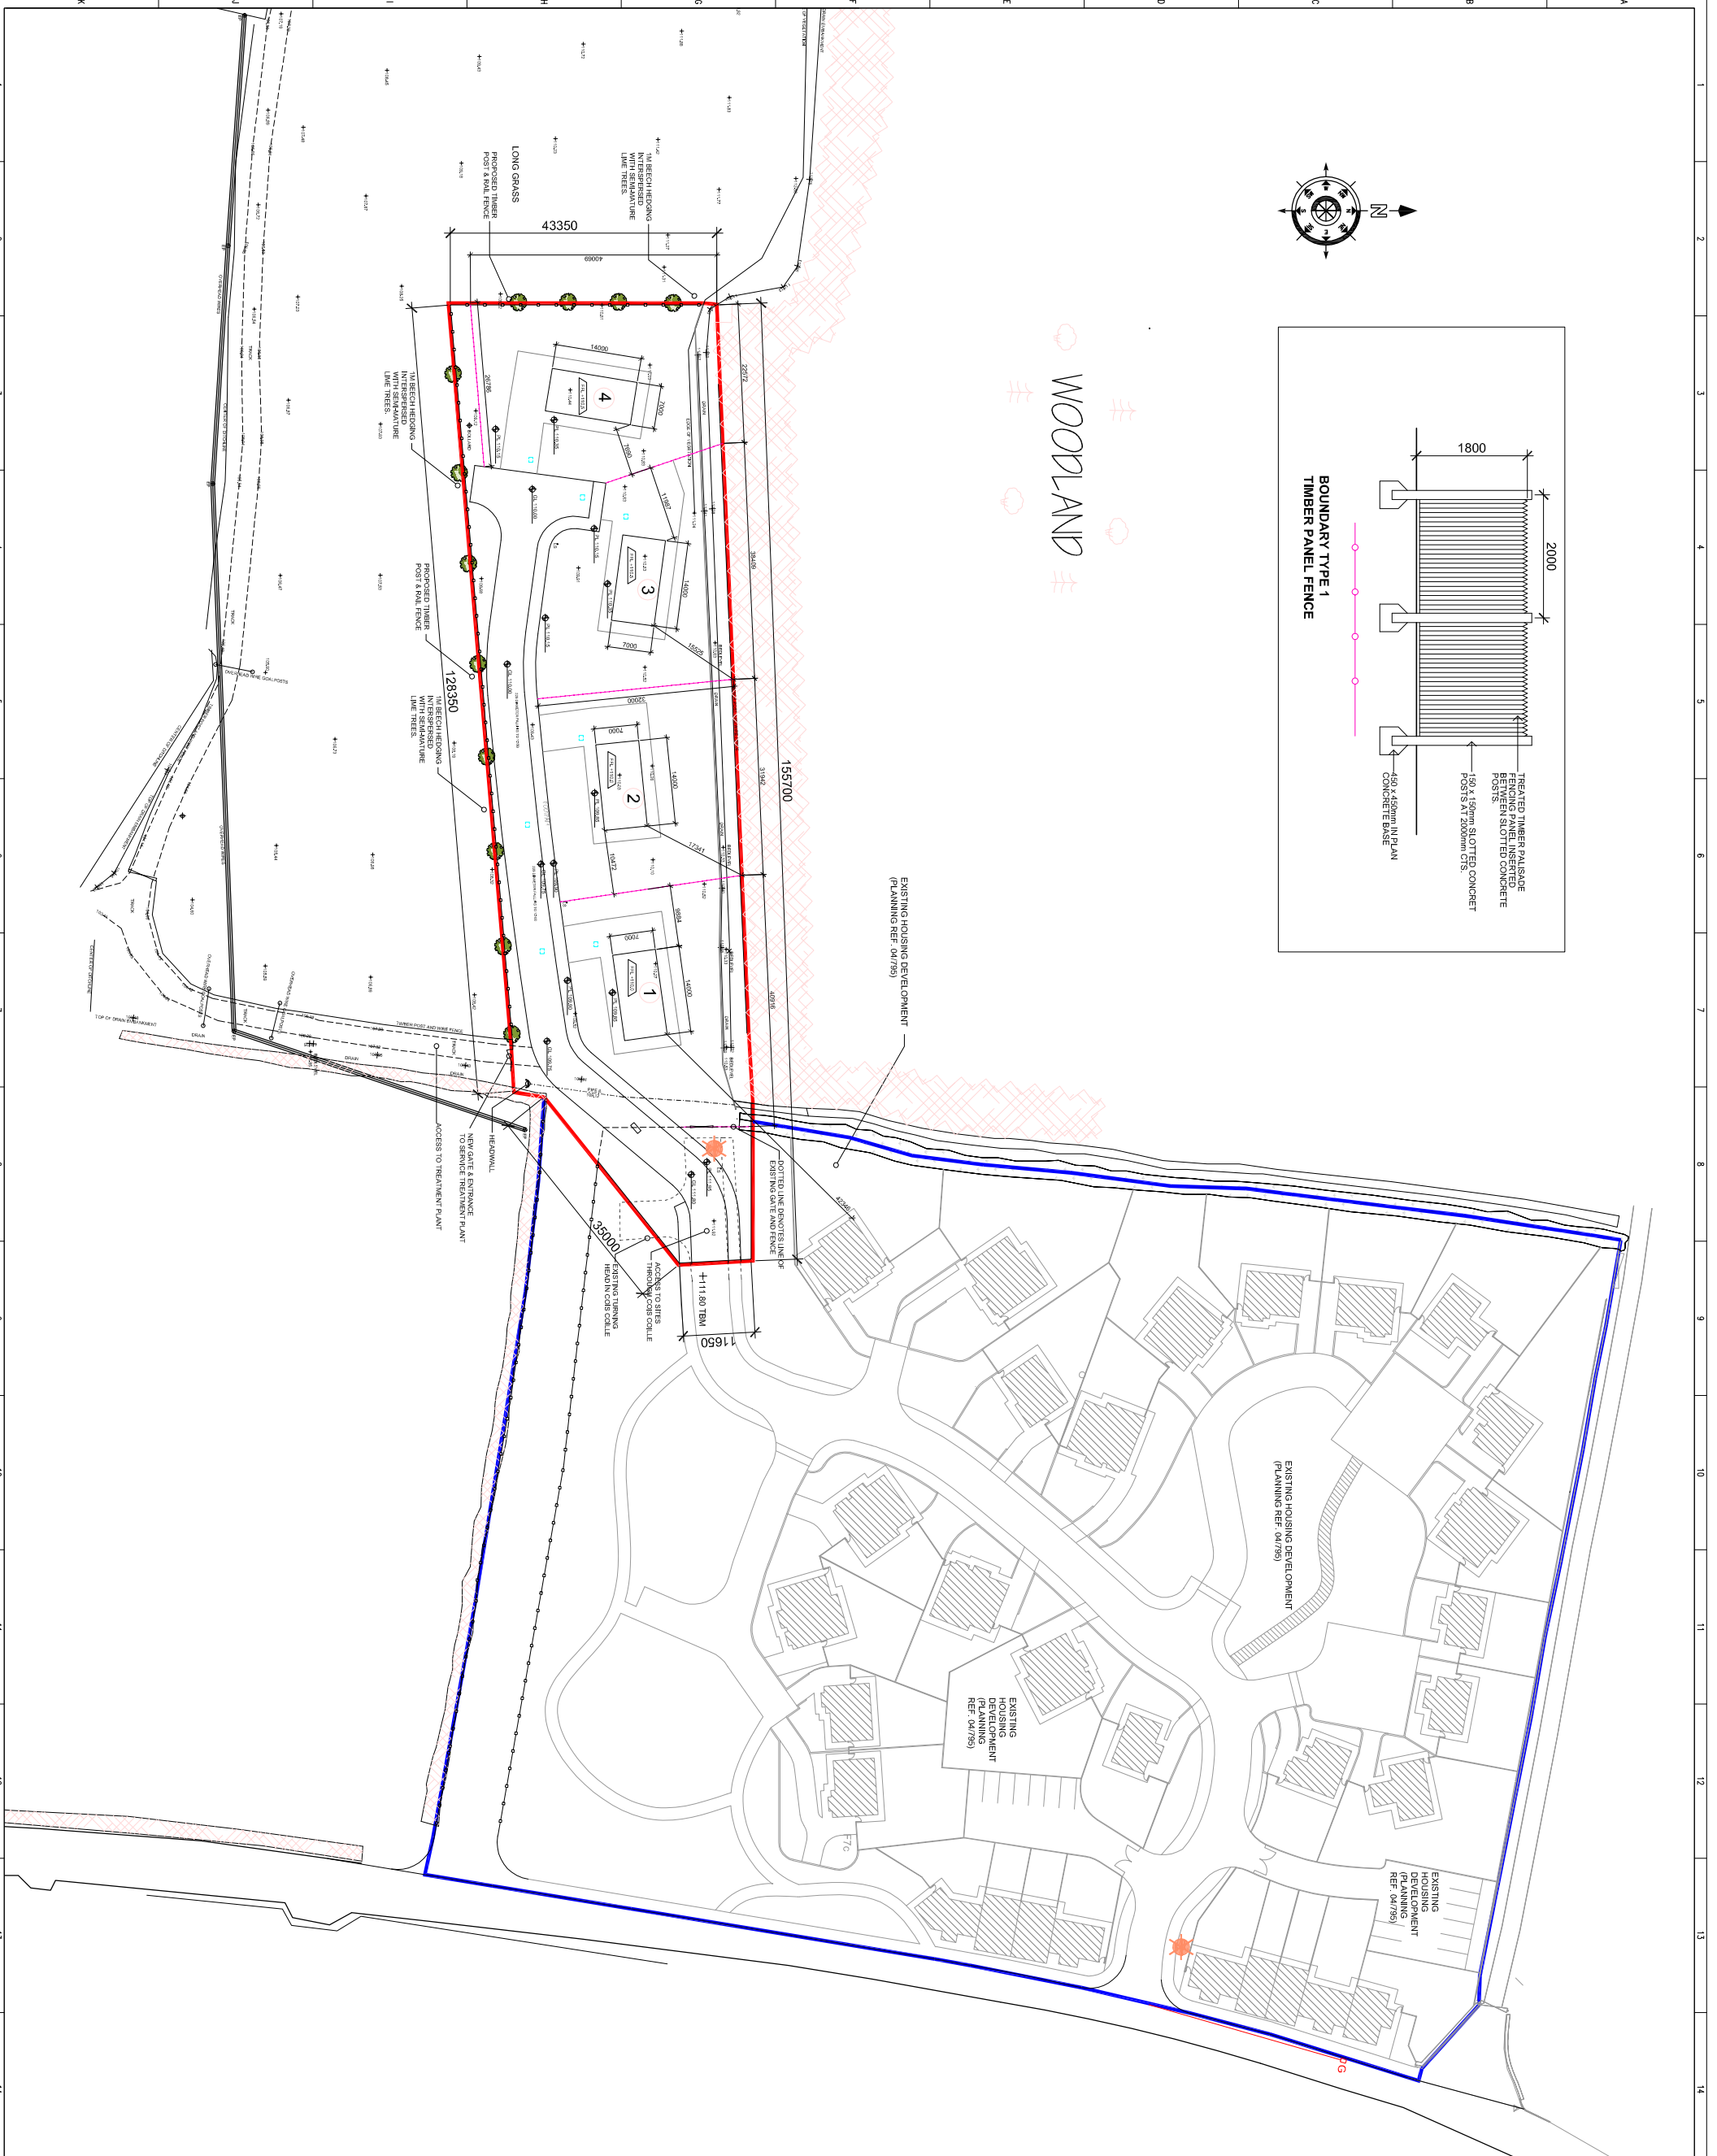

IMPORTANT NOTE:
 The information contained in this drawing is for the use of the client only. It is not to be used for any other purpose without the written consent of the architect. It is the client's responsibility to ensure that all information is correct and that all necessary permissions and approvals are obtained. All subcontractors are ultimately responsible for ensuring compliance with the relevant building codes and regulations. The drawings are the property of Fewer Harrington & Partners.

NOTES

NO.	REVISIONS TO DRAWING	DATE
1		
2		
3		
4		
5		
6		
7		
8		
9		

STAGE
PLANNING

Fewer Harrington & Partners
 ARCHITECTS, PLANNERS & PROJECT MANAGERS
 14, The Atrium, Marlboro Gate, Canada St., Waterford, Ireland
 Tel: +353 51 878881 Fax: +353 51 878875 Email: info@fewerharrington.com

PROJECT
4 NUMBER SERVICED SITES
 AT KILCASH CO. TIPPERARY FOR
 MICHAEL & BREDA ONEILL

DRAWING		DATE	
DESIGN	EP	SEP 12	2012
SCALE	1:500		
SCALE	1:1000		
DATE	PP01		