



CONTEXTUAL ELEVATION 1-1 scale 1:100

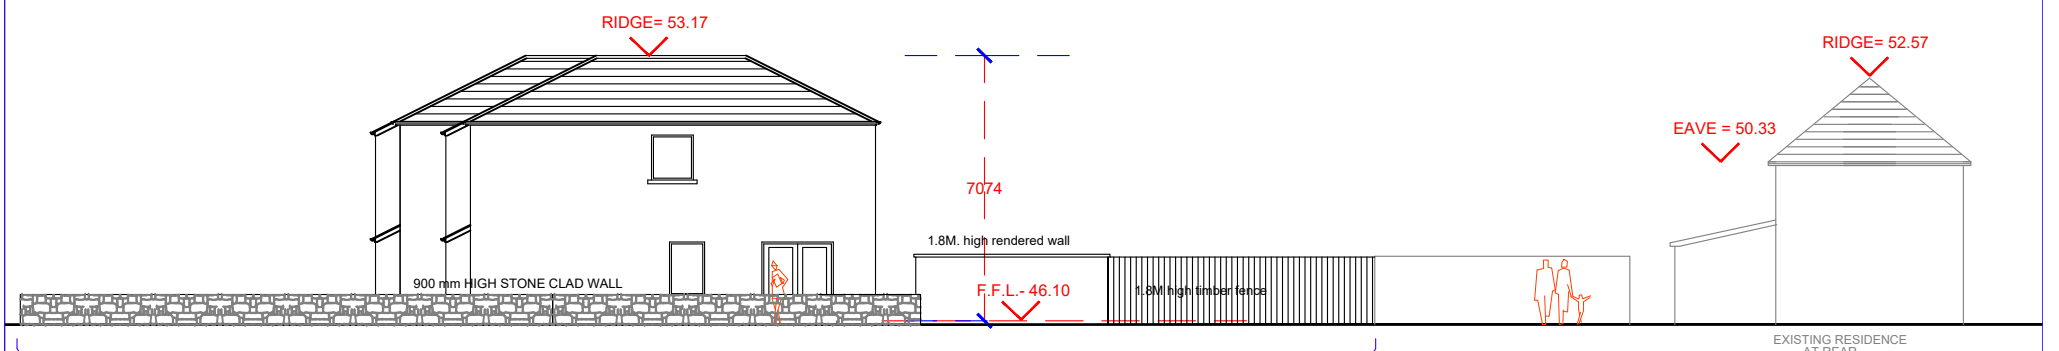

CONTEXTUAL ELEVATION 2-2 scale 1:100

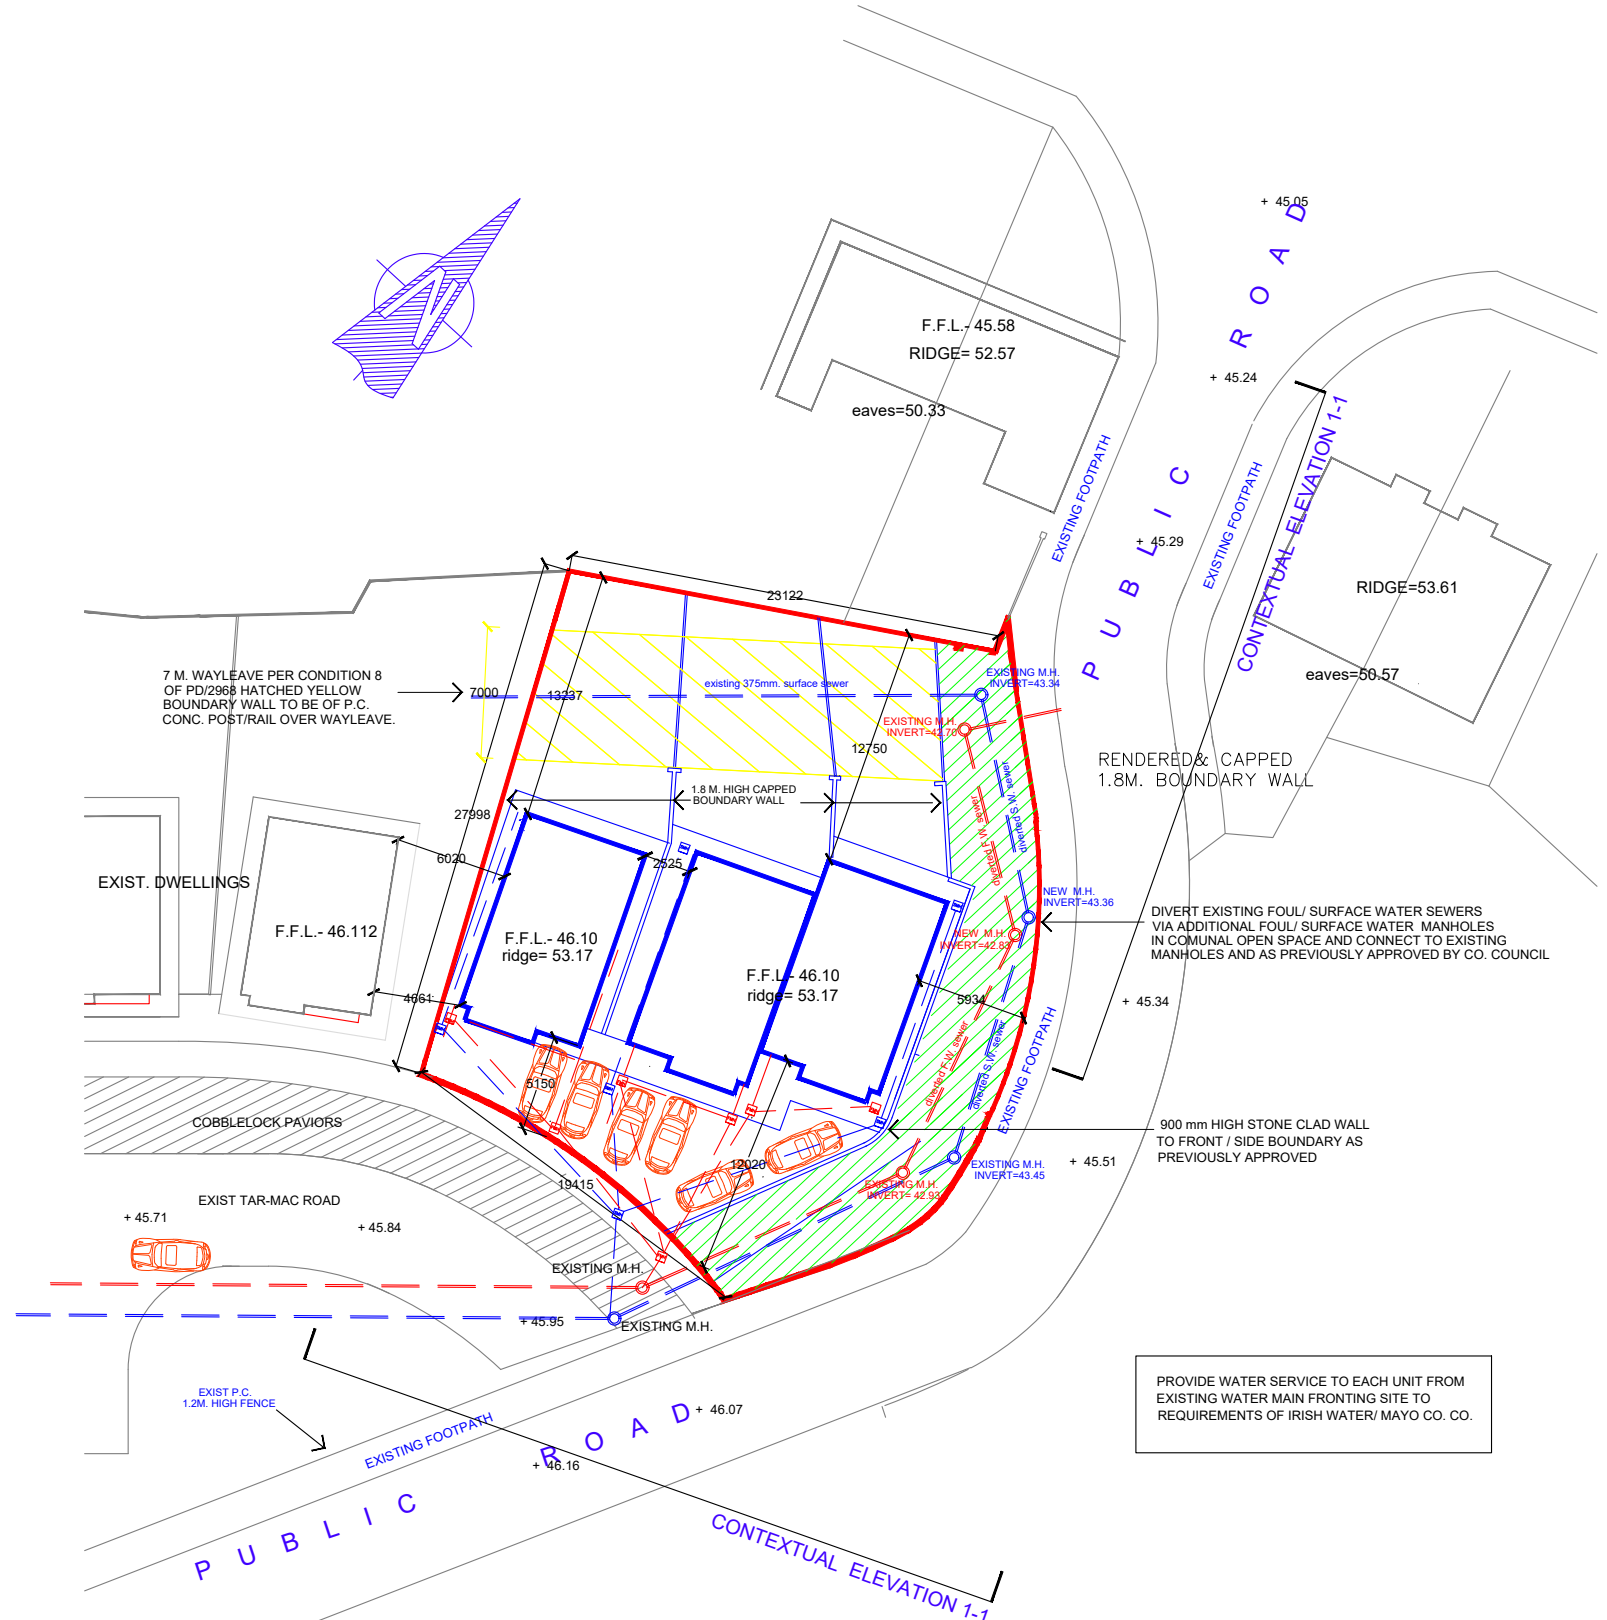

SITE LAYOUT PLAN scale 1:500
AREA OF SITE= 0.0926 HA.

FOR PLANNING PERMISSION

BRIAN AHERN & ASSOCIATES ARCHITECTS
HENRY STREET LIMERICK
TEL: 086 1500582
E-MAIL: ardh@eircom.net

JOB	PROPOSED 3 NO. HOUSING DEVELOPMENT AT BLACKFORT MANOR, CASTLEBAR.
CLIENT	JKP DEVELOPMENTS
SCALES	1: 100 / 200
DATE	19/07/2019

All work to be carried out in accordance with the building regs.

DWG. NO. **32/19/02**